
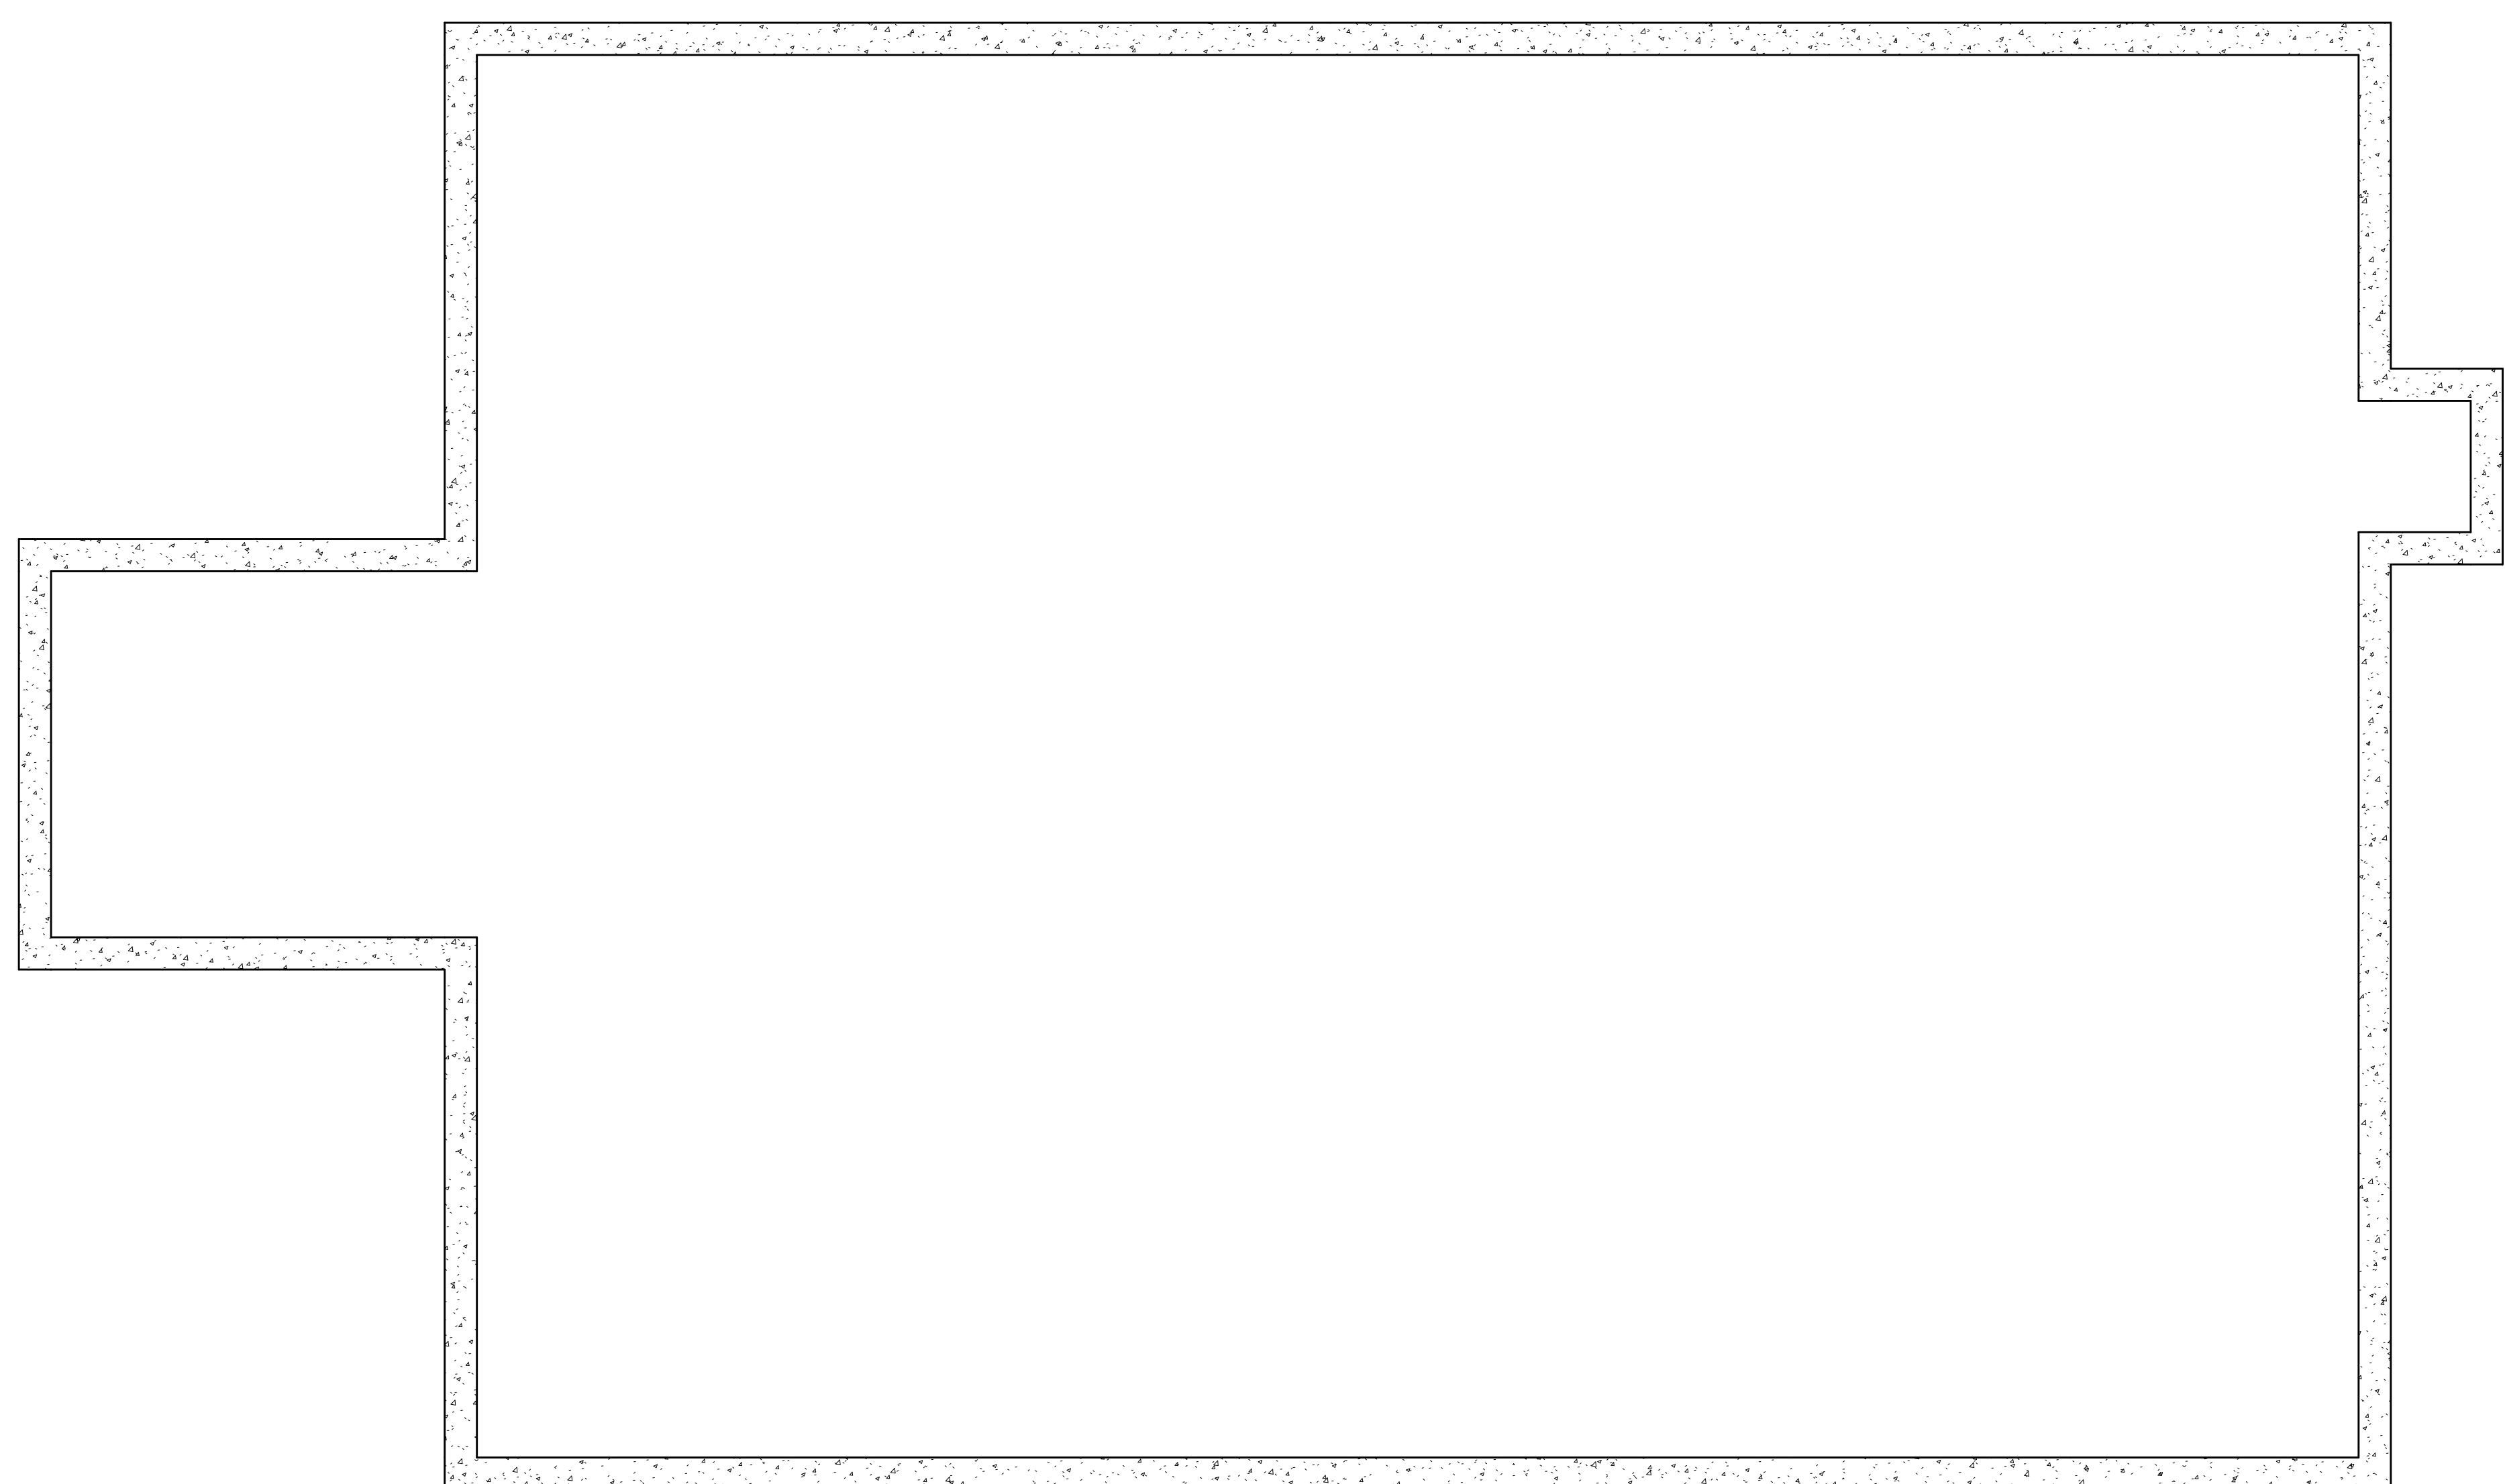


Catlin + Petrovick Architects PC

51 Railroad Street Suite 130
Keene, New Hampshire, 03431
(603) 352-2255

www.c-parchitect.com

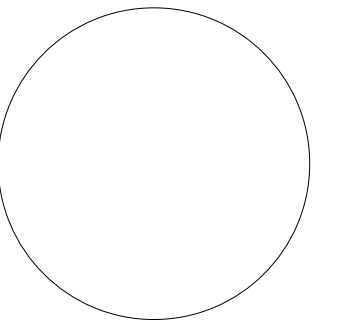

① Foundation
1/4" = 1'-0"

Town of Jaffrey

10 Goodnow Street
Jaffrey, NH 03452

Project Title:

State Level Documentation
Jaffrey Meetinghouse

Blackberry Lane Jaffrey, NH 03452



Sheet Title:

Basement Plan

THE ABOVE DRAWINGS AND SPECIFICATIONS AND IDEAS, DESIGN AND ARRANGEMENTS REPRESENTED THEREIN ARE AND SHALL REMAIN THE PROPERTY OF THE ARCHITECT AND NO PART THEREOF SHALL BE COPIED, REPRODUCED, COPIED BY ANY MEANS, IN CONNECTION WITH ANY OTHER PROJECT, STATE, FEDERAL OR PRIVATE, WITHOUT THE WRITTEN CONSENT OF THE ARCHITECT. THE ARCHITECT'S LIABILITY FOR NEGLIGENCE IN THE PERFORMANCE OF PROFESSIONAL SERVICES SHALL BE LIMITED TO THE EXTENT OF THE ARCHITECT'S NEGLIGENCE. THE ARCHITECT SHALL NOT BE RESPONSIBLE FOR THE ACTIONS OR OMISSIONS OF ANY OTHER PROFESSIONAL OR NON-PROFESSIONAL PERSONS WHOSE SERVICES ARE USED IN CONNECTION WITH THESE DRAWINGS. 

Project Number: 200140035
Drawn By: Author
Scale: 1/4" = 1'-0"
Print Date: 1/15/2015 4:01:58 PM

A1.0

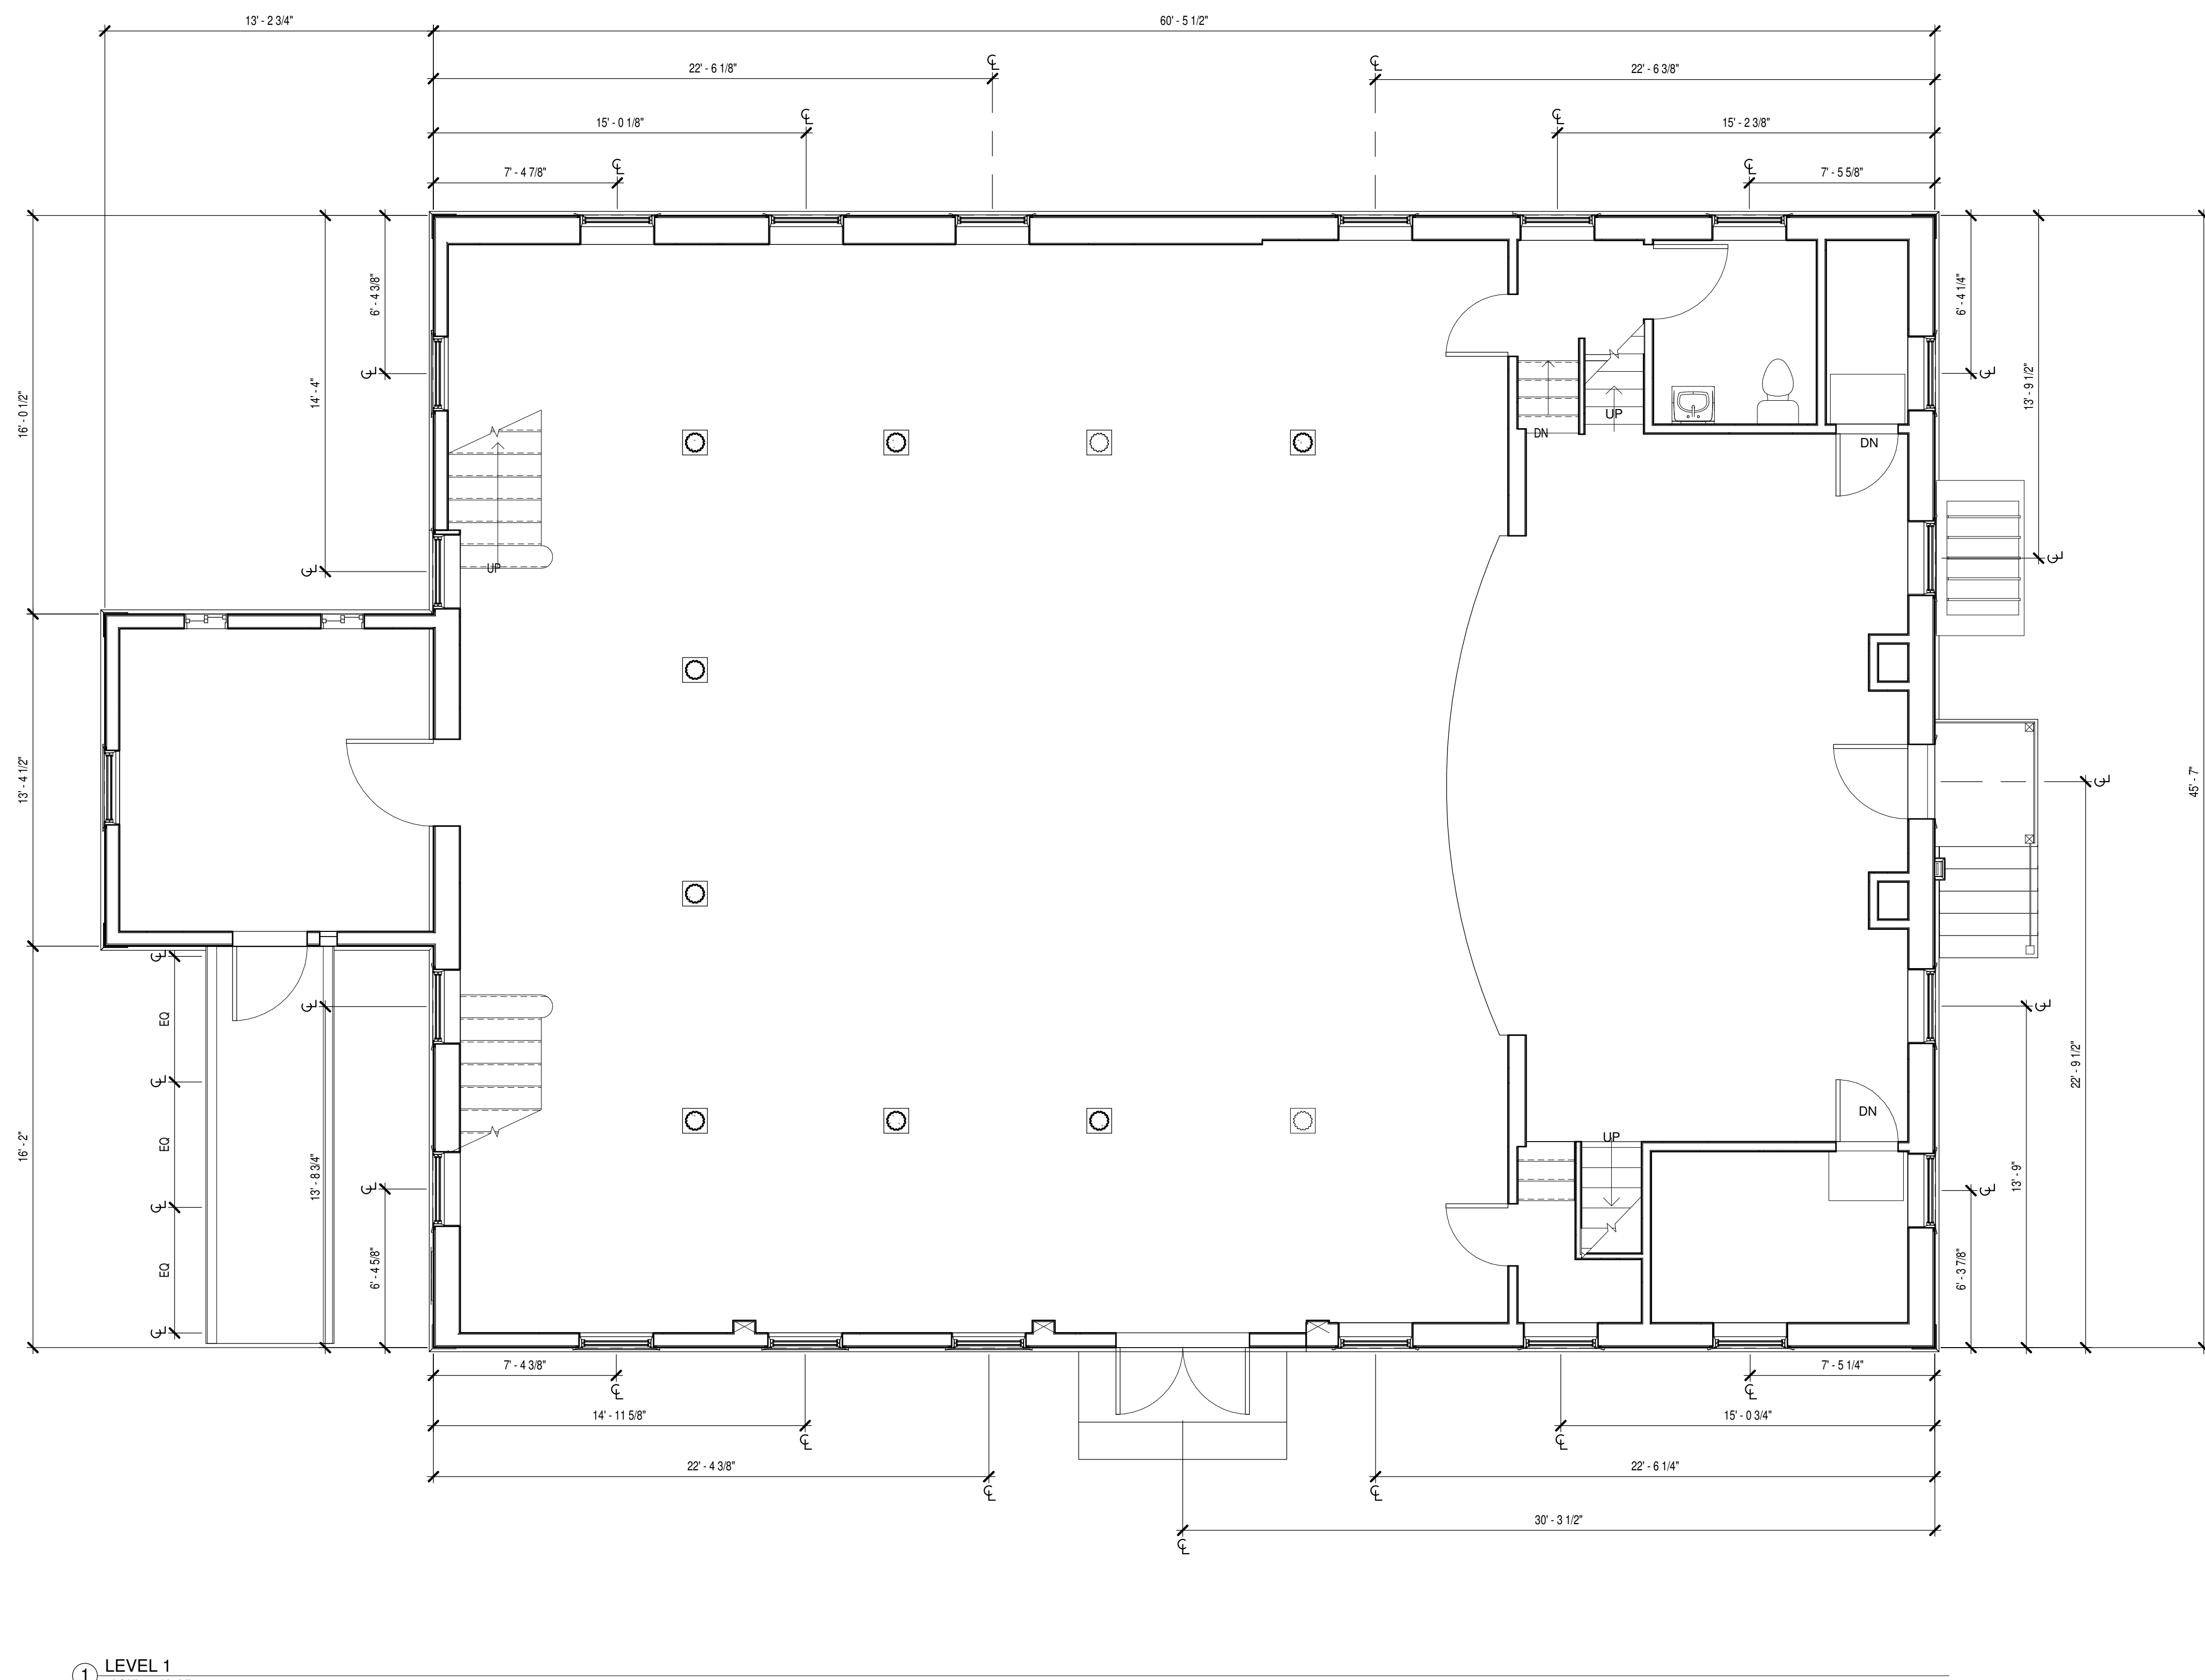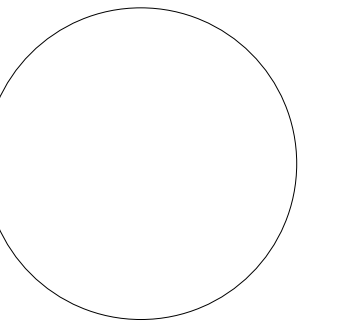

① LEVEL 1
1/4" = 1'-0"

Town of Jaffrey

10 Goodnow Street
Jaffrey, NH 03452

Project Title:

State Level Documentation
Jaffrey Meetinghouse

Blackberry Lane Jaffrey, NH 03452



Sheet Title:

First Floor Plan

THE ABOVE DRAWINGS AND SPECIFICATIONS AND IDEAS, DESIGN AND ARRANGEMENTS REPRESENTED THEREIN ARE AND SHALL REMAIN THE PROPERTY OF THE ARCHITECT AND NO PART THEREOF SHALL BE COPIED, REPRODUCED, COPIED TO OTHERS OR USED IN CONNECTION WITH ANY OTHER PROJECT WITHOUT THE SPECIFIC WRITTEN PERMISSION OF THE ARCHITECT. ANY REPRODUCTION OR USE OF THESE DRAWINGS WITHOUT THE WRITTEN PERMISSION OF THE ARCHITECT SHALL BE AT THE USER'S SOLE RISK AND WITHOUT LIABILITY TO THE ARCHITECT. THE ARCHITECT SHALL NOT BE RESPONSIBLE FOR ANY ERRORS OR OMISSIONS IN THESE DRAWINGS. THE USER SHALL BE RESPONSIBLE FOR ALL DIMENSIONS AND CONDITIONS ON THE JOB AND THE OFFICE SHALL BE NOTIFIED OF ANY VARIATIONS FROM THE DIMENSIONS AND CONDITIONS SHOWN BY THESE DRAWINGS.

Project Number: 200140035
Drawn By: DLA
Scale: 1/4" = 1'-0"
Print Date: 1/15/2015 4:01:58 PM

A1.1

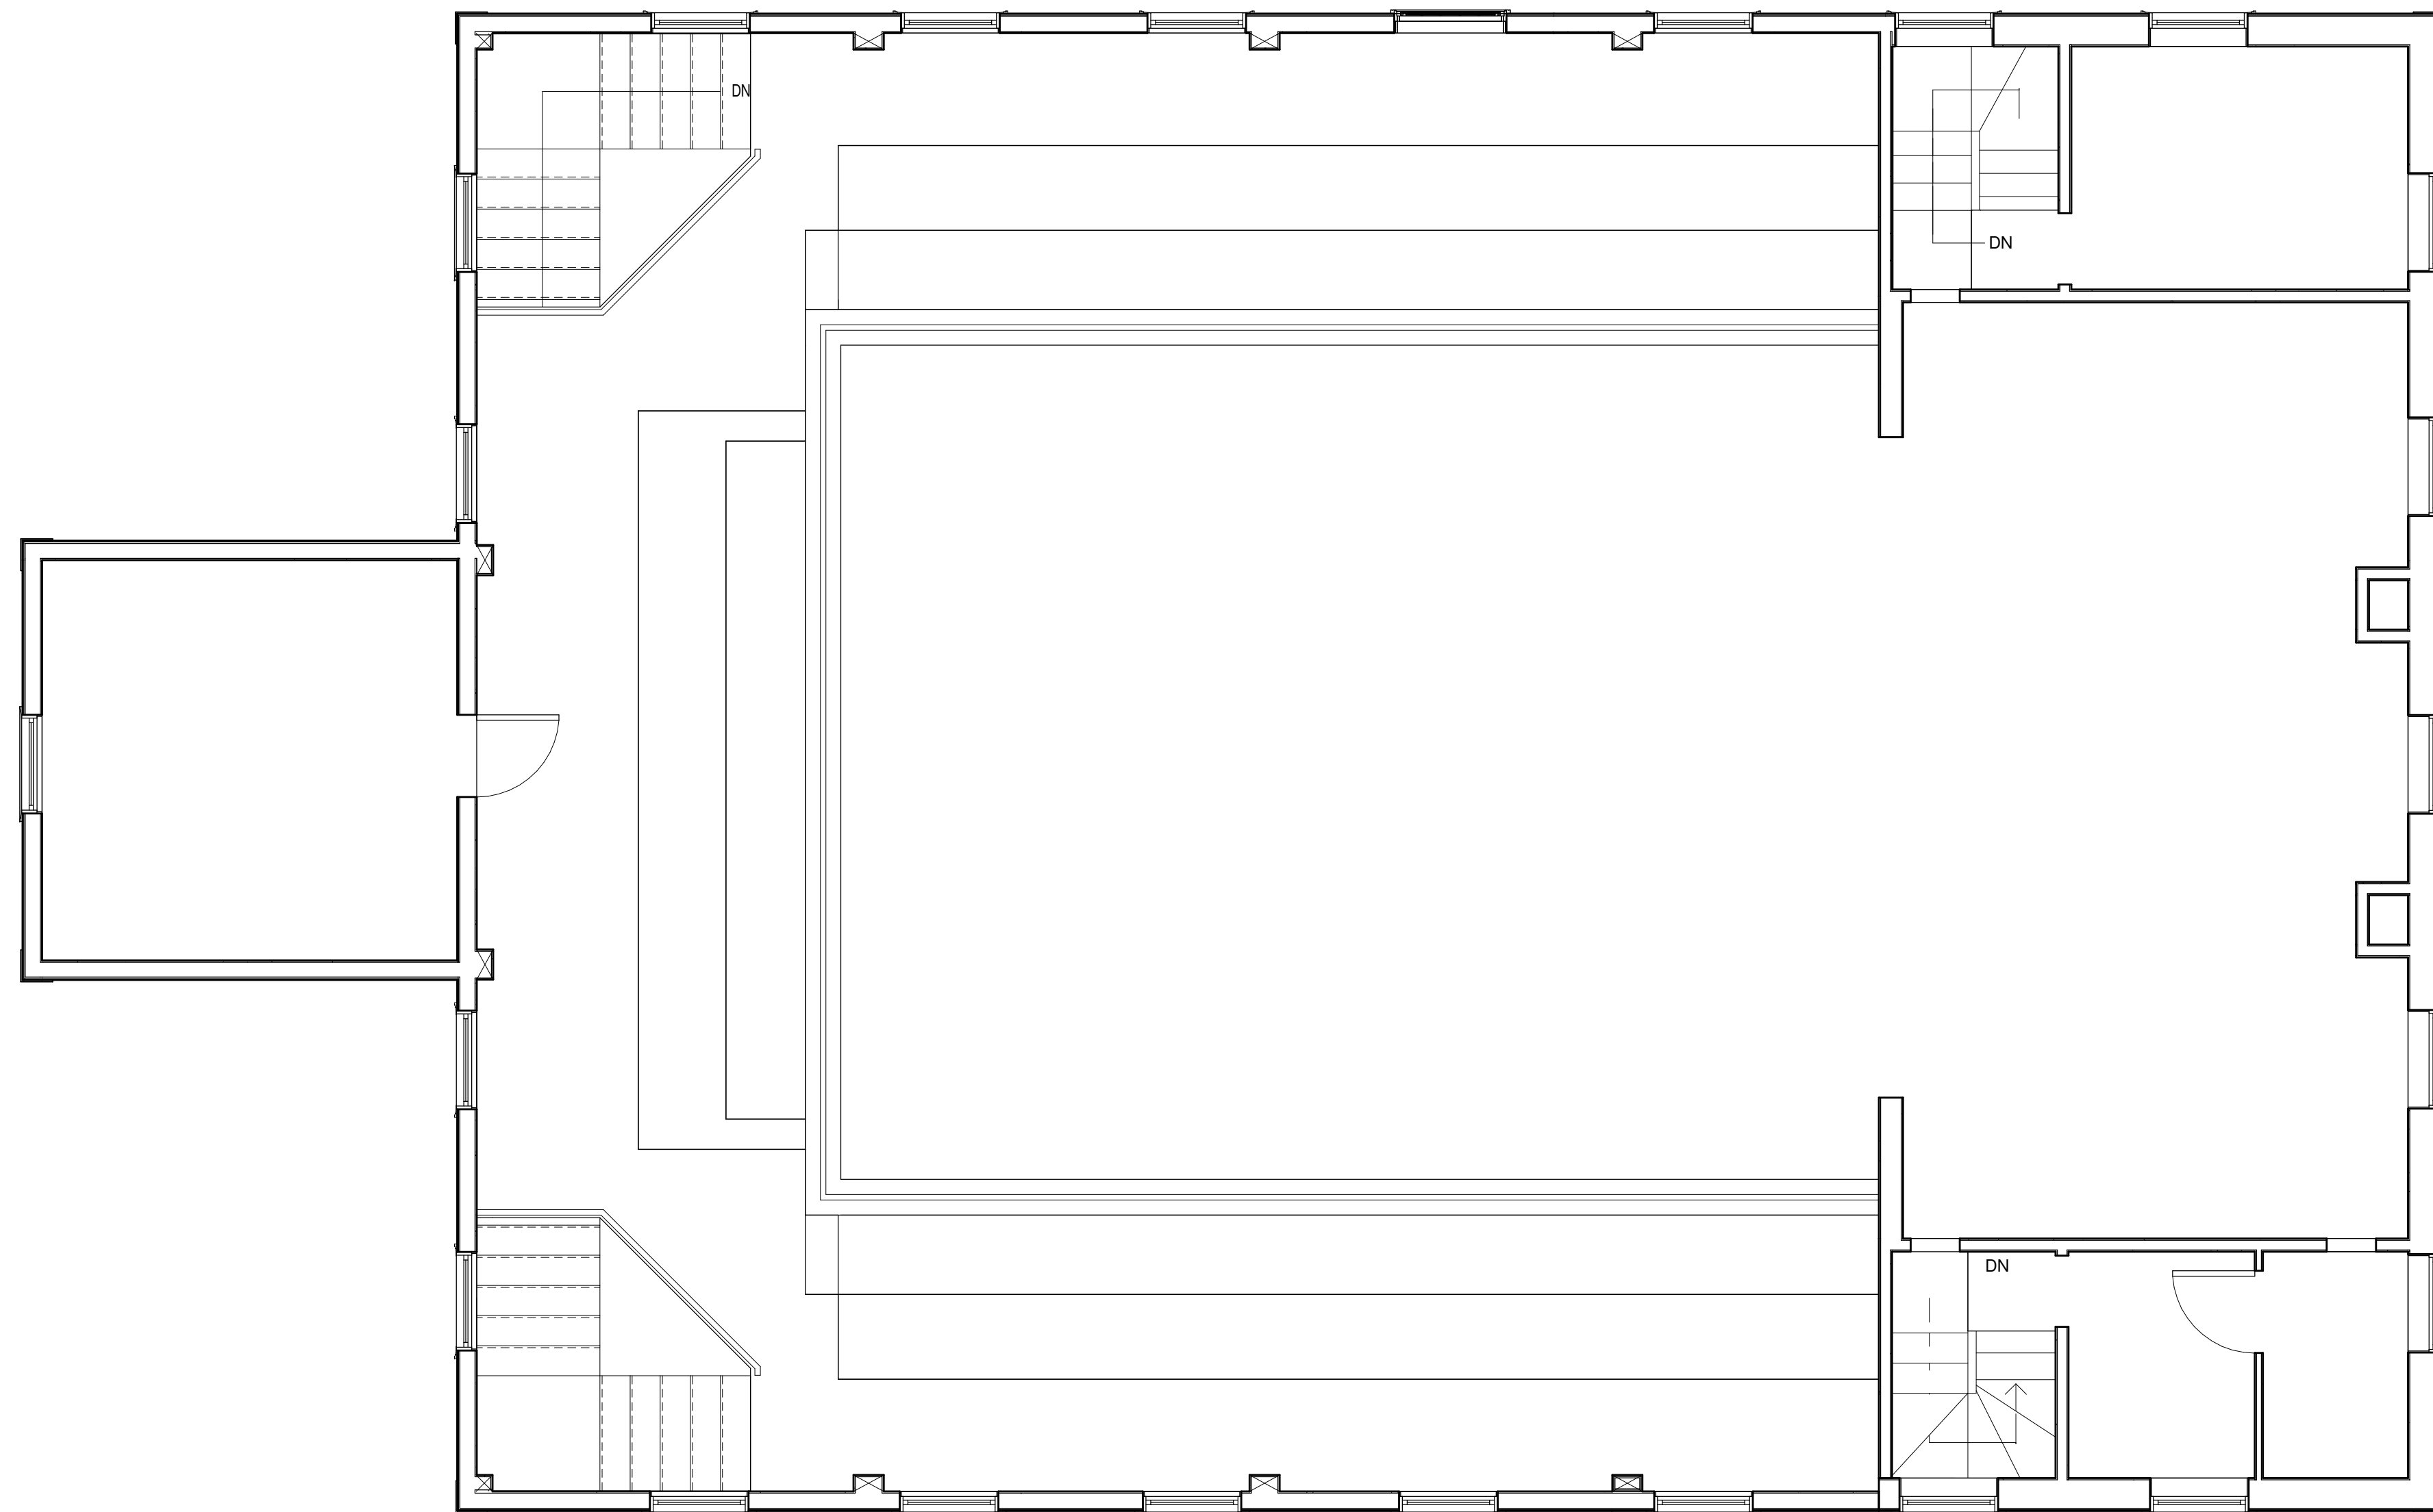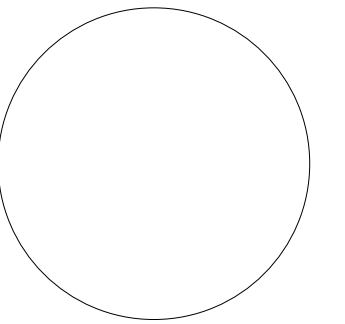

① LEVEL 2
1/4" = 1'-0"

Town of Jaffrey

10 Goodnow Street
Jaffrey, NH 03452

Project Title:

State Level Documentation
Jaffrey Meetinghouse

Blackberry Lane Jaffrey, NH 03452



Sheet Title:

Second Floor Plan


THE ABOVE DRAWINGS AND SPECIFICATIONS AND IDEAS, DESIGN AND ARRANGEMENTS REPRESENTED THEREIN ARE AND SHALL REMAIN THE PROPERTY OF THE ARCHITECT AND NO PART THEREOF SHALL BE COPIED, REPRODUCED, COPIED TO OTHERS OR USED IN CONNECTION WITH ANY OTHER PROJECT WITHOUT THE SPECIFIC WRITTEN PERMISSION OF THE ARCHITECT. THE ARCHITECT SHALL NOT BE RESPONSIBLE FOR ANY ERRORS OR OMISSIONS IN THESE DRAWINGS OR FOR ANY CONSEQUENCES THEREOF. THE ARCHITECT SHALL NOT BE RESPONSIBLE FOR ANY CONSEQUENCES OF ANY CONSTRUCTION OR OTHER WORK DONE IN ACCORDANCE WITH THESE DRAWINGS UNLESS SUCH WORK IS DIRECTLY UNDER THE ARCHITECT'S SUPERVISION AND CONTROL. THE ARCHITECT SHALL NOT BE RESPONSIBLE FOR ANY CONSEQUENCES OF ANY CONSTRUCTION OR OTHER WORK DONE IN ACCORDANCE WITH THESE DRAWINGS UNLESS SUCH WORK IS DIRECTLY UNDER THE ARCHITECT'S SUPERVISION AND CONTROL.

Project Number: 200140035
Drawn By: DLA
Scale: 1/4" = 1'-0"
Print Date: 1/15/2015 4:01:59 PM


A1.2

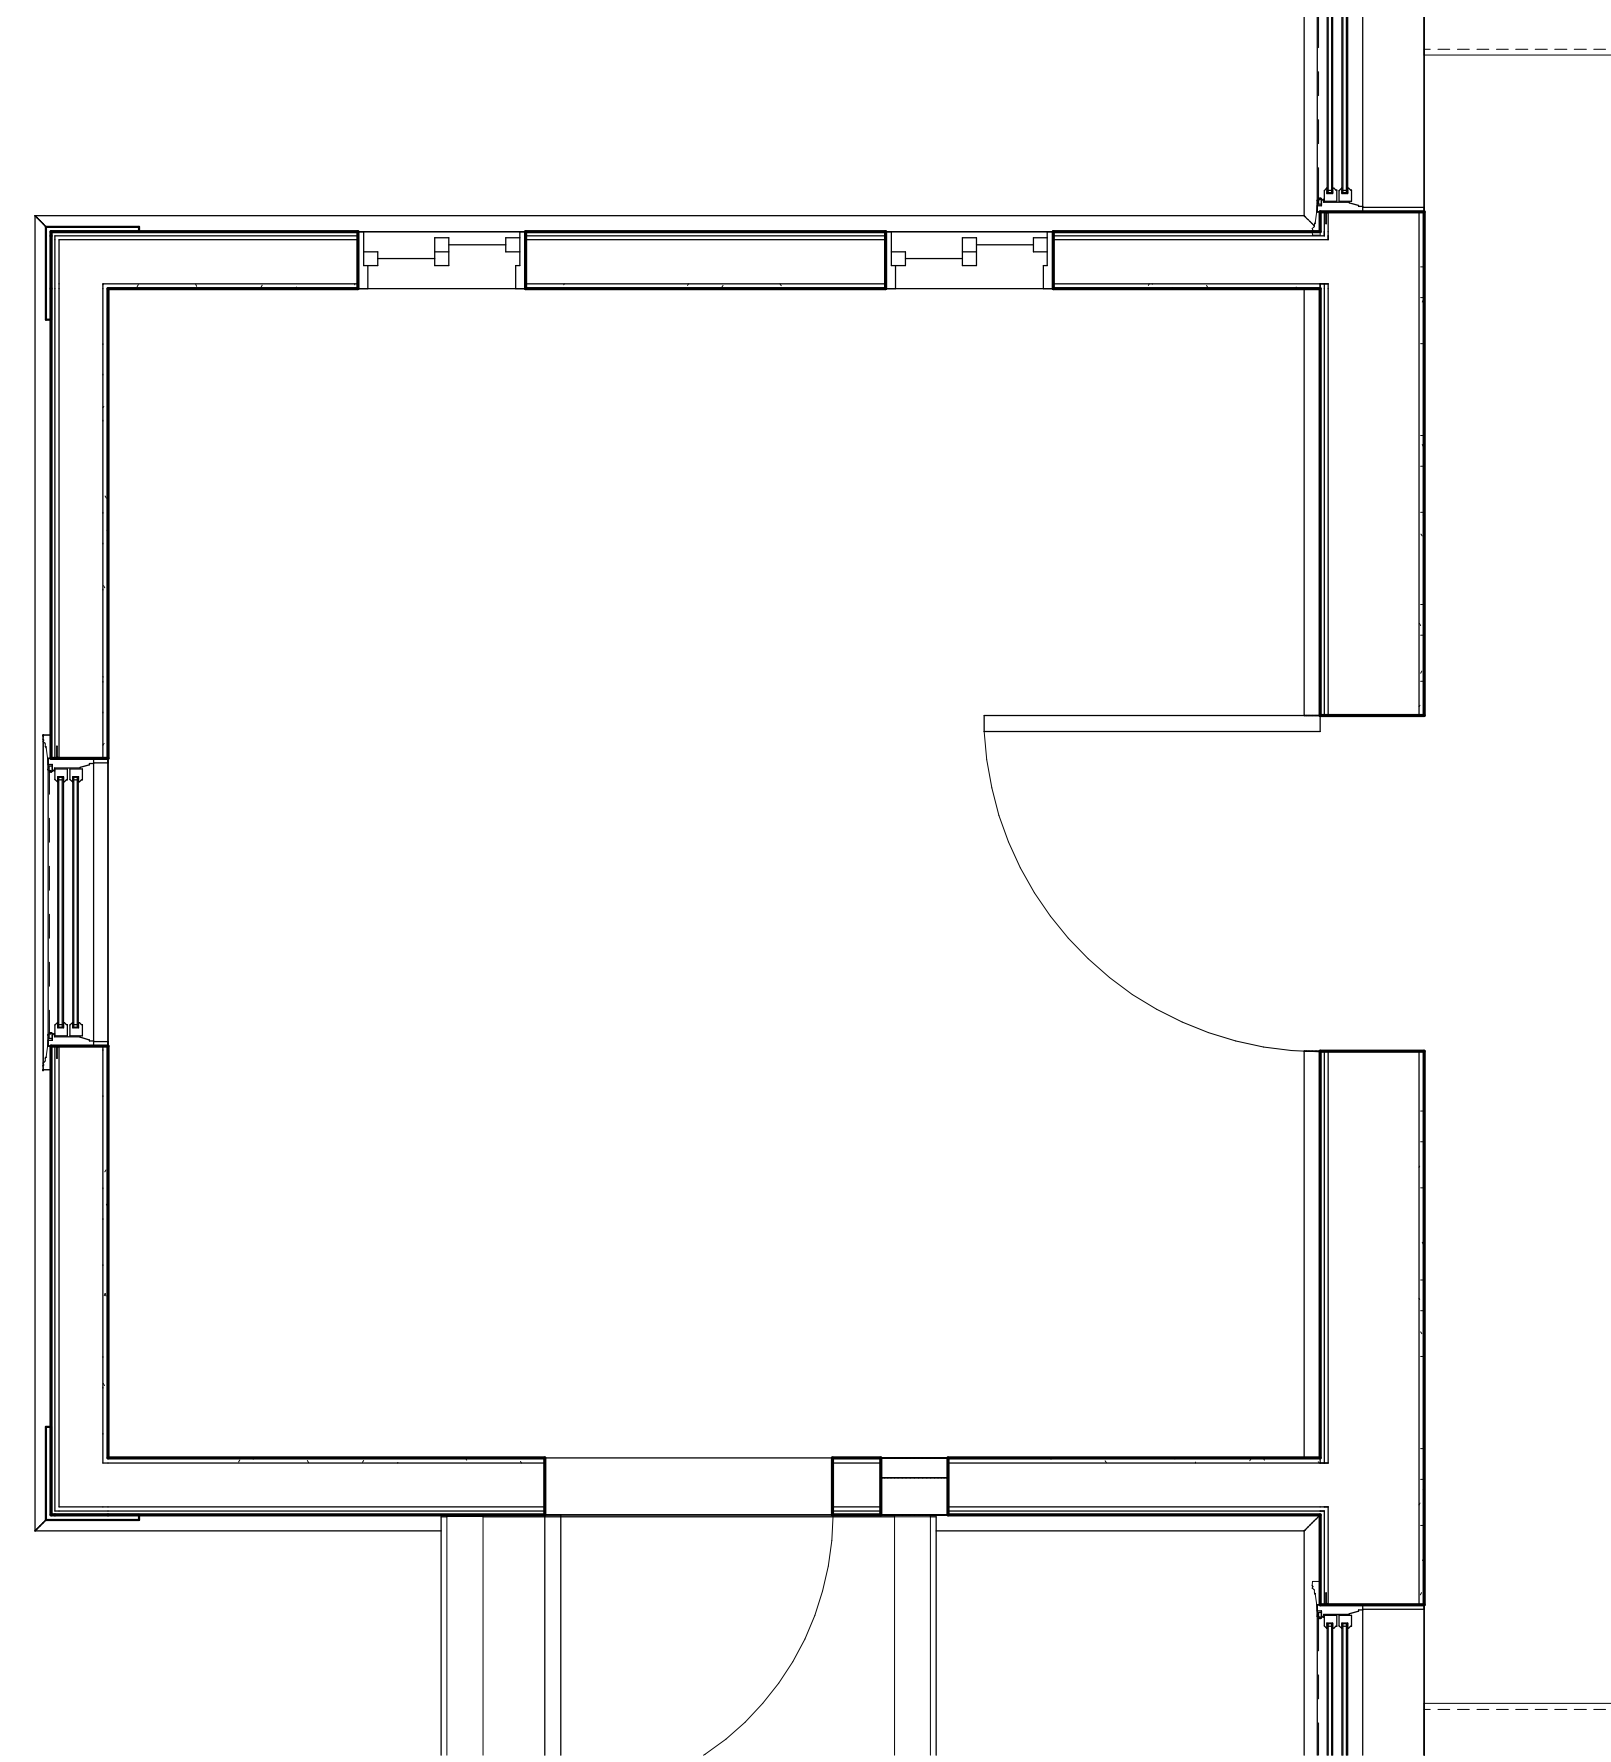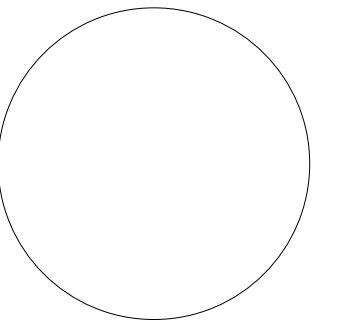


④ LEVEL 1 - Tower
1/2" = 1'-0"

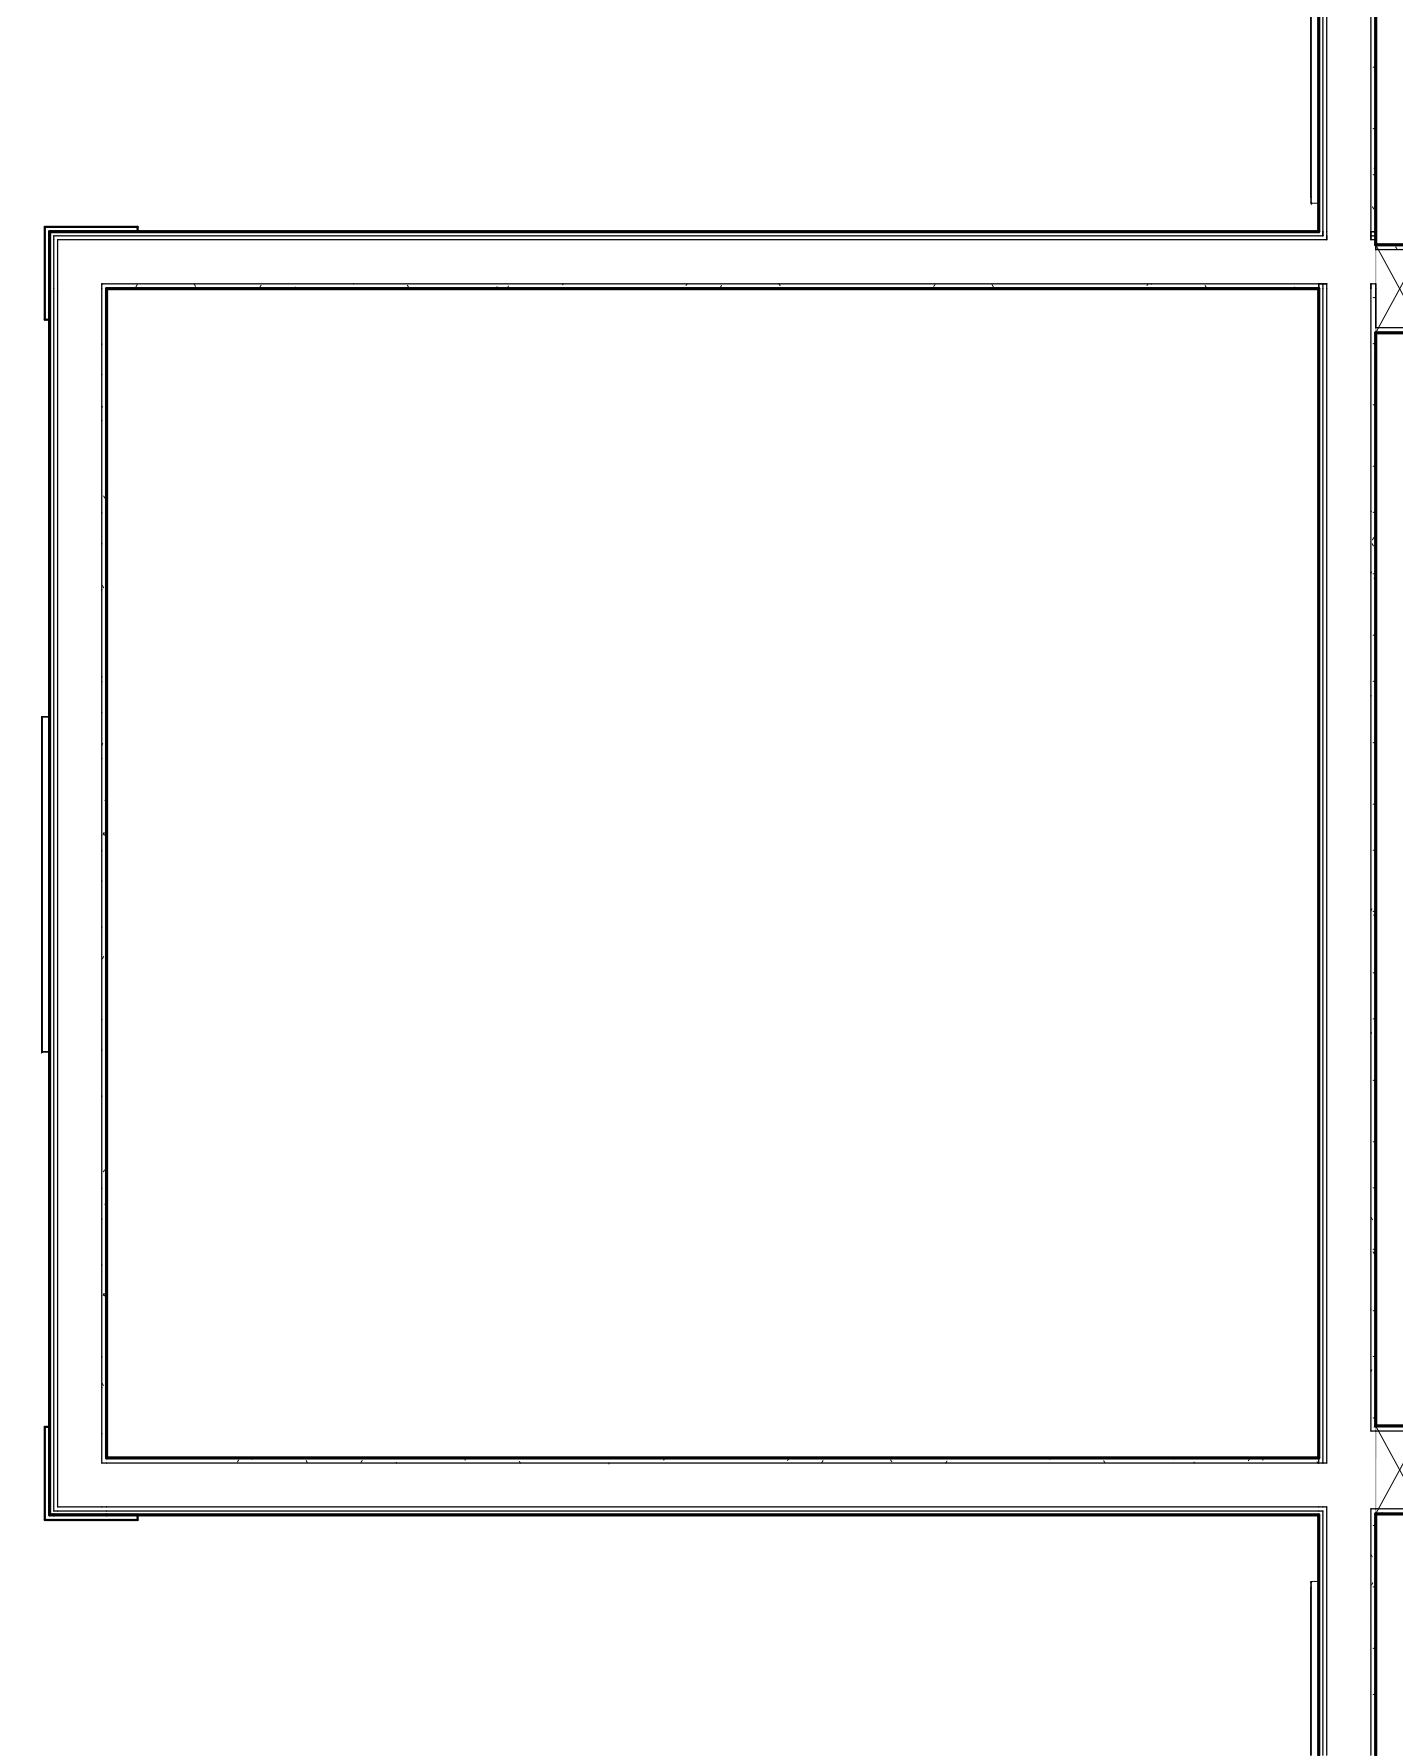

② TOWER LEVEL 2
1/2" = 1'-0"

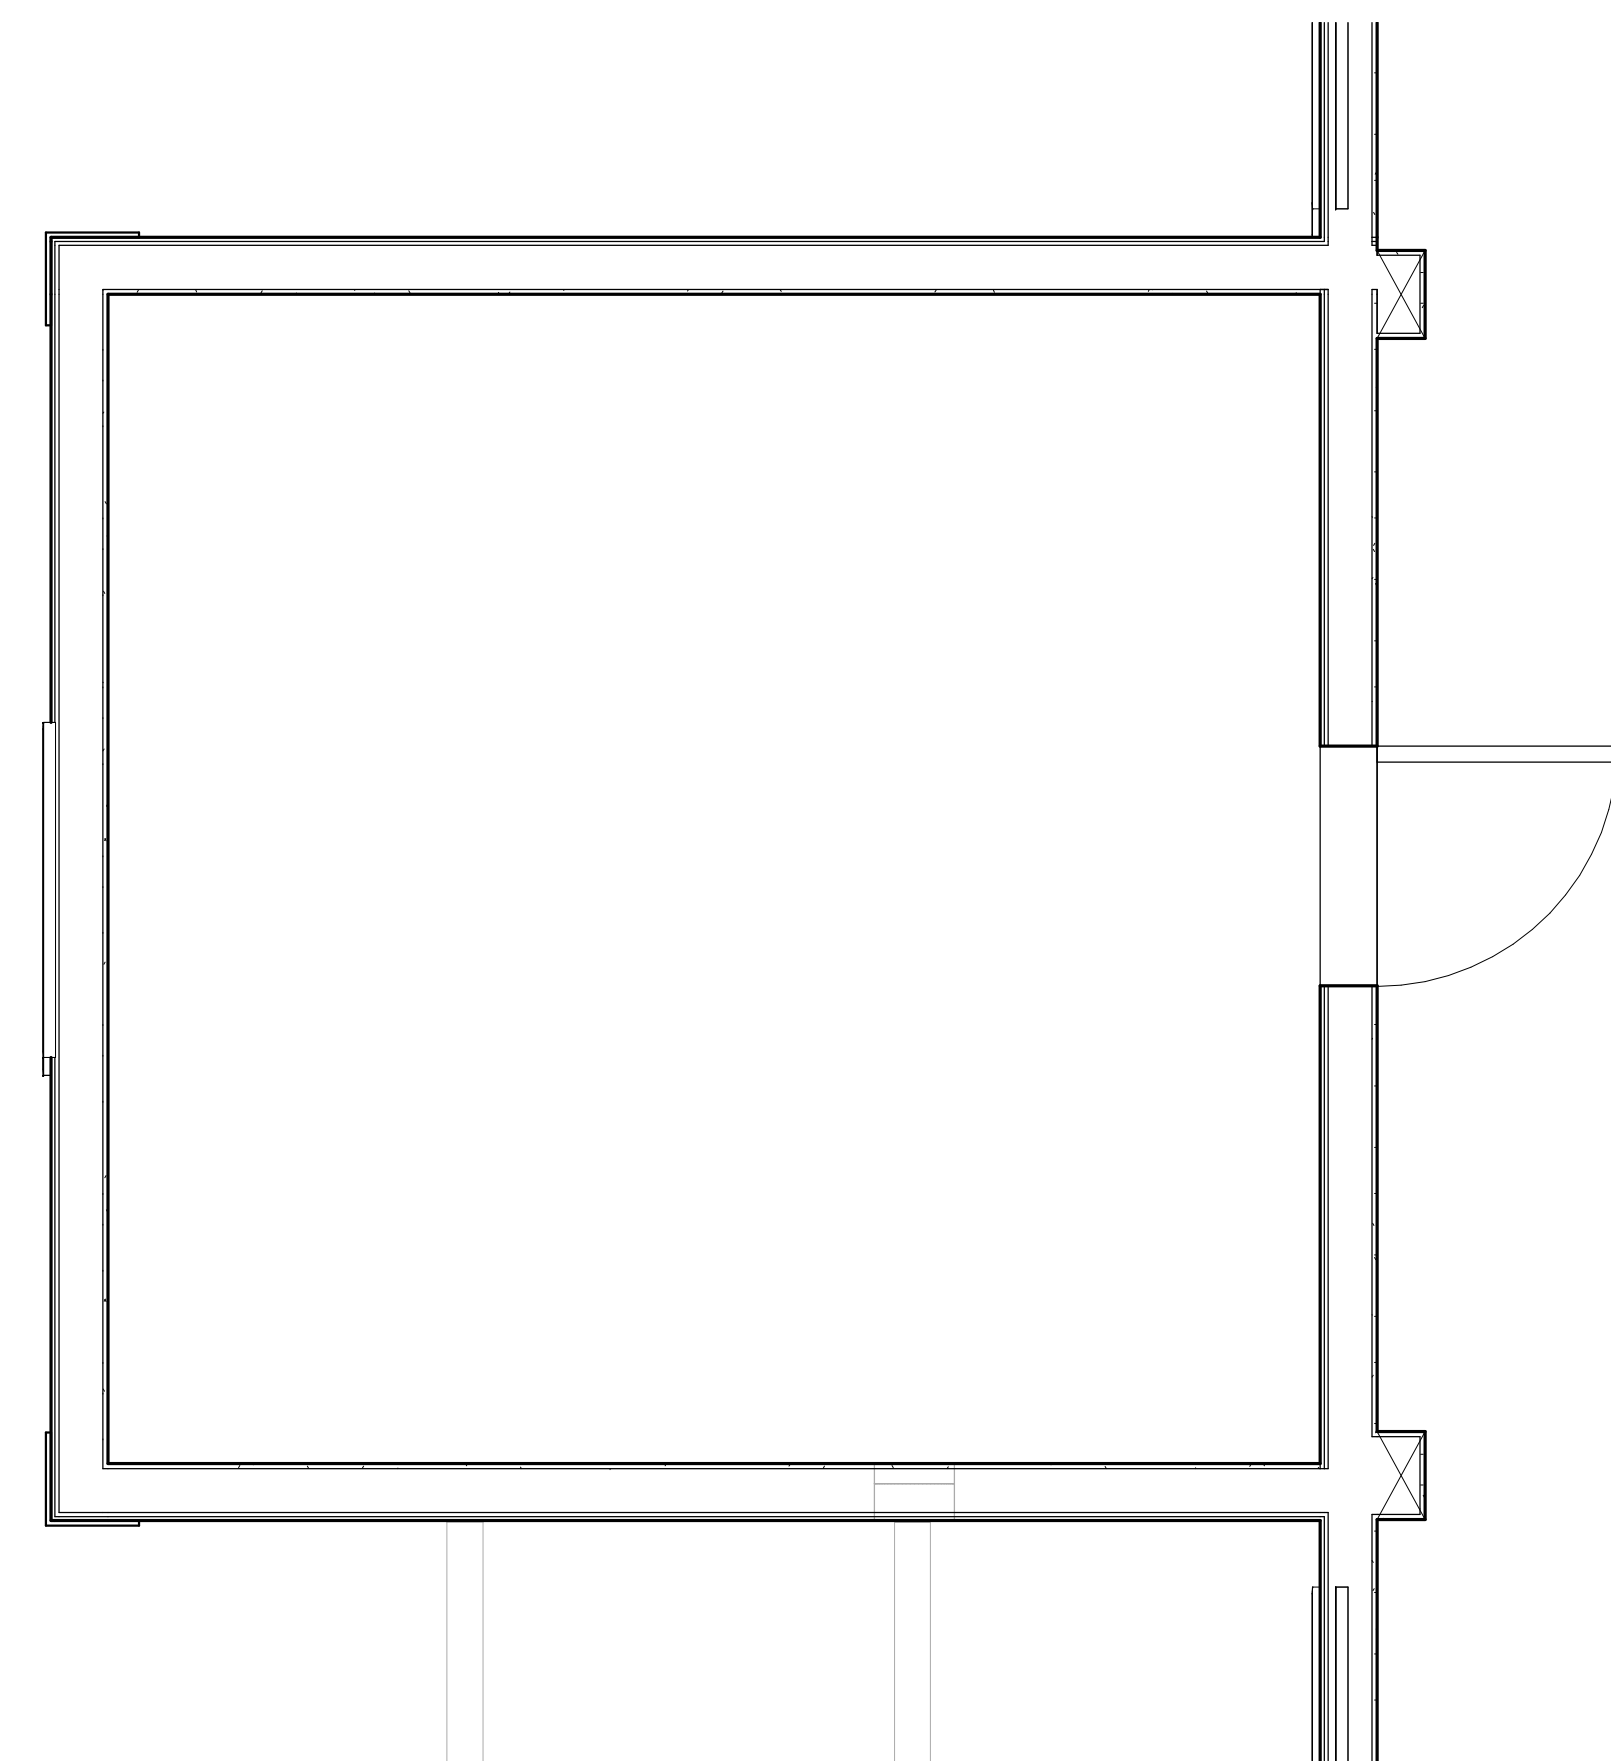

① TOWER LEVEL 1
1/2" = 1'-0"

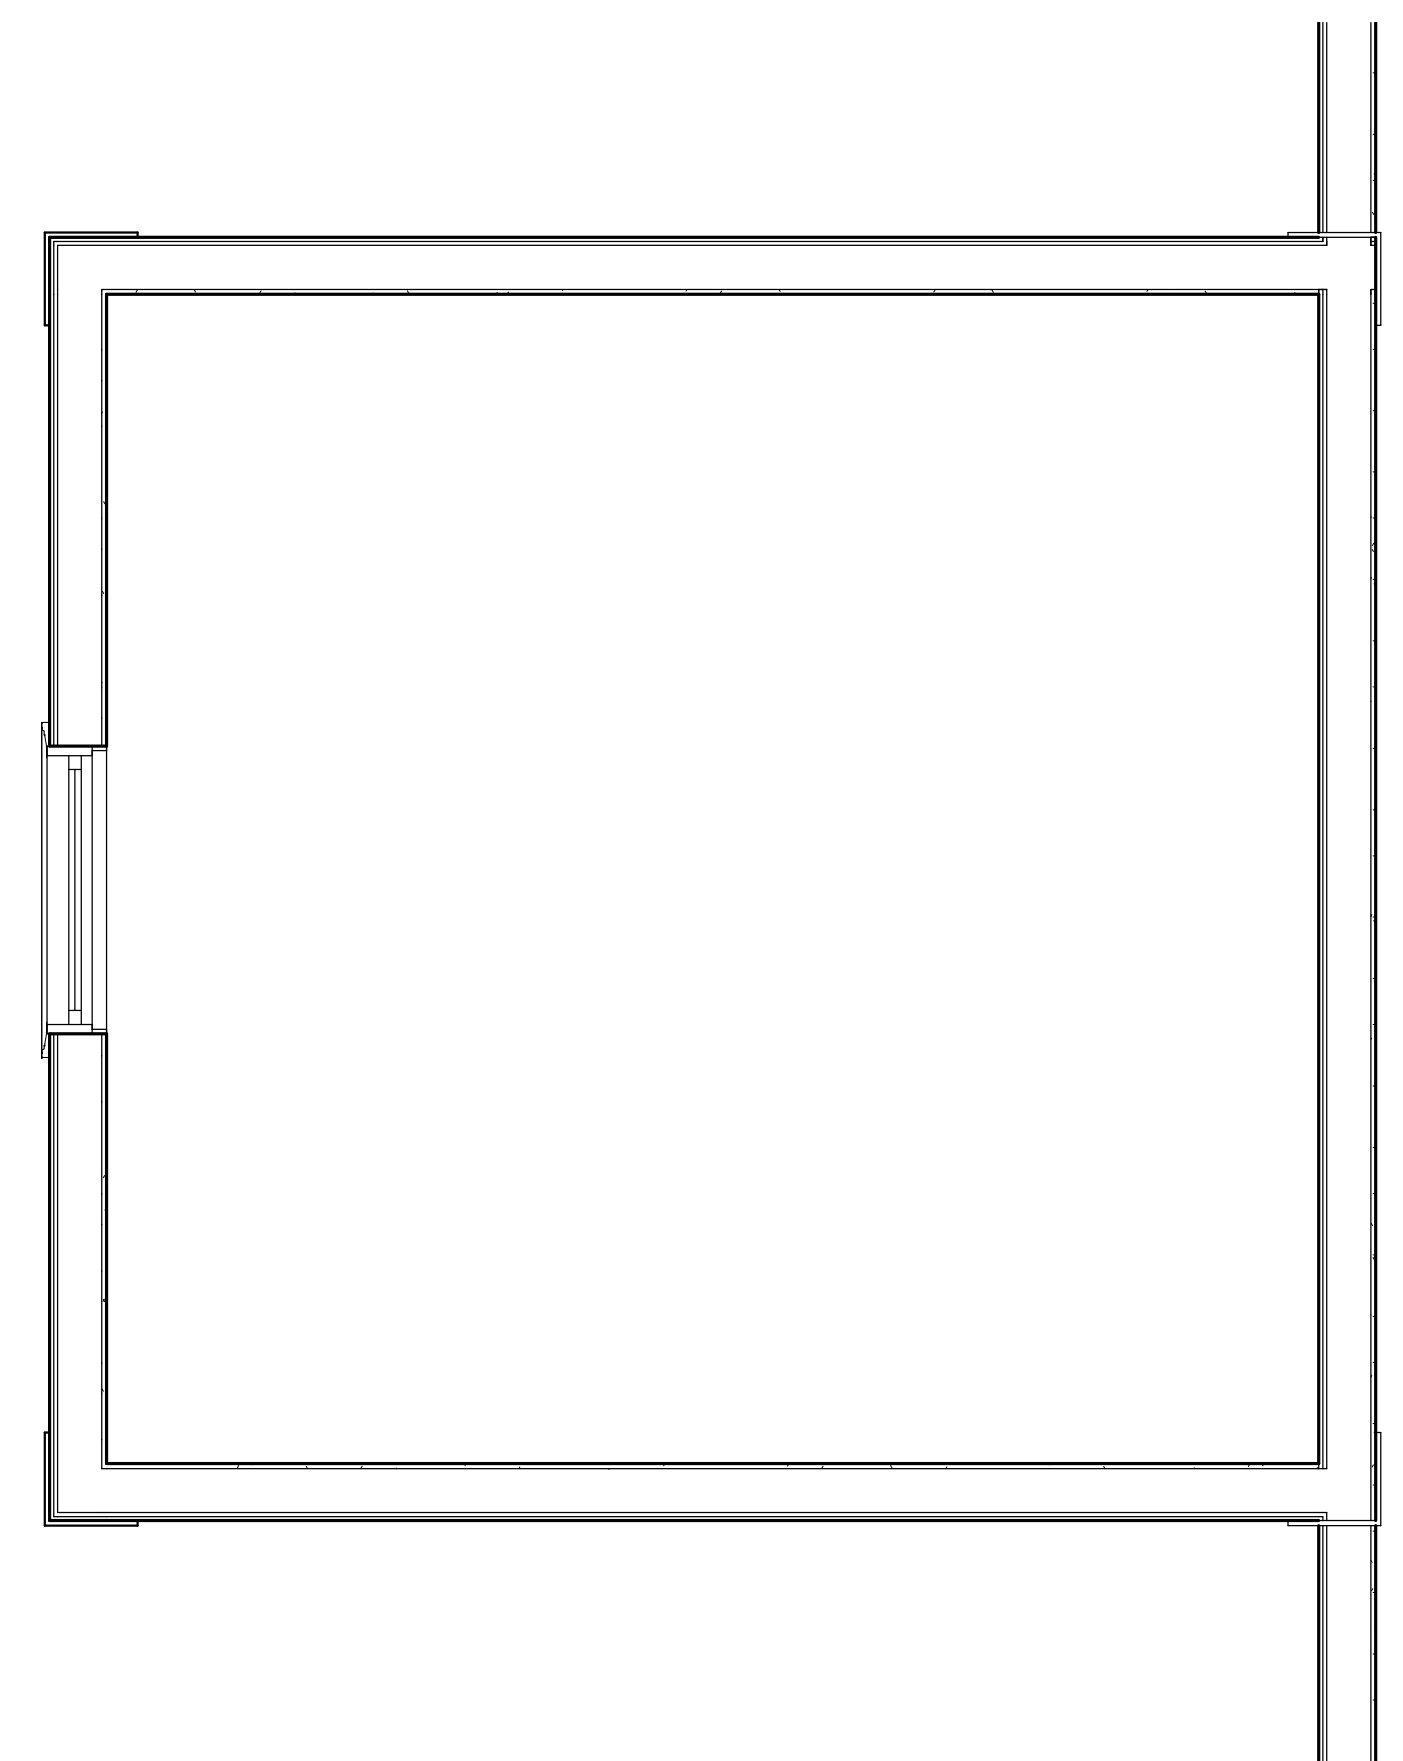

③ TOWER LEVEL 3
1/2" = 1'-0"

Town of Jaffrey

10 Goodnow Street
Jaffrey, NH 03452

Project Title:

State Level Documentation
Jaffrey Meetinghouse

Blackberry Lane Jaffrey, NH 03452


Sheet Title:

Tower Plans

THE ABOVE DRAWINGS AND SPECIFICATIONS AND IDEAS, DESIGN AND ARRANGEMENTS REPRESENTED THEREIN ARE AND SHALL REMAIN THE PROPERTY OF THE ARCHITECT AND NO PART THEREOF SHALL BE COPIED, REPRODUCED, COPIED BY ANY MEANS, IN CONNECTION WITH ANY OTHER PROJECT, STATE, FEDERAL OR PRIVATE, WITHOUT THE WRITTEN CONSENT OF THE ARCHITECT. ANY SUCH VIOLATION SHALL BE CONSIDERED A BREACH OF CONTRACT AND THE ARCHITECT SHALL BE RESPONSIBLE FOR ALL DAMAGES AND COSTS OF THIS JOB AND THE OFFICE SHALL BE NOTIFIED BY ANY VIOLATION FROM THE DRAWINGS AND CONDITIONS SHOWN BY THESE DRAWINGS.

Project Number: 200140035
Drawn By: DLA
Scale: 1/2" = 1'-0"
Print Date: 1/15/2015 4:01:59 PM

A1.3

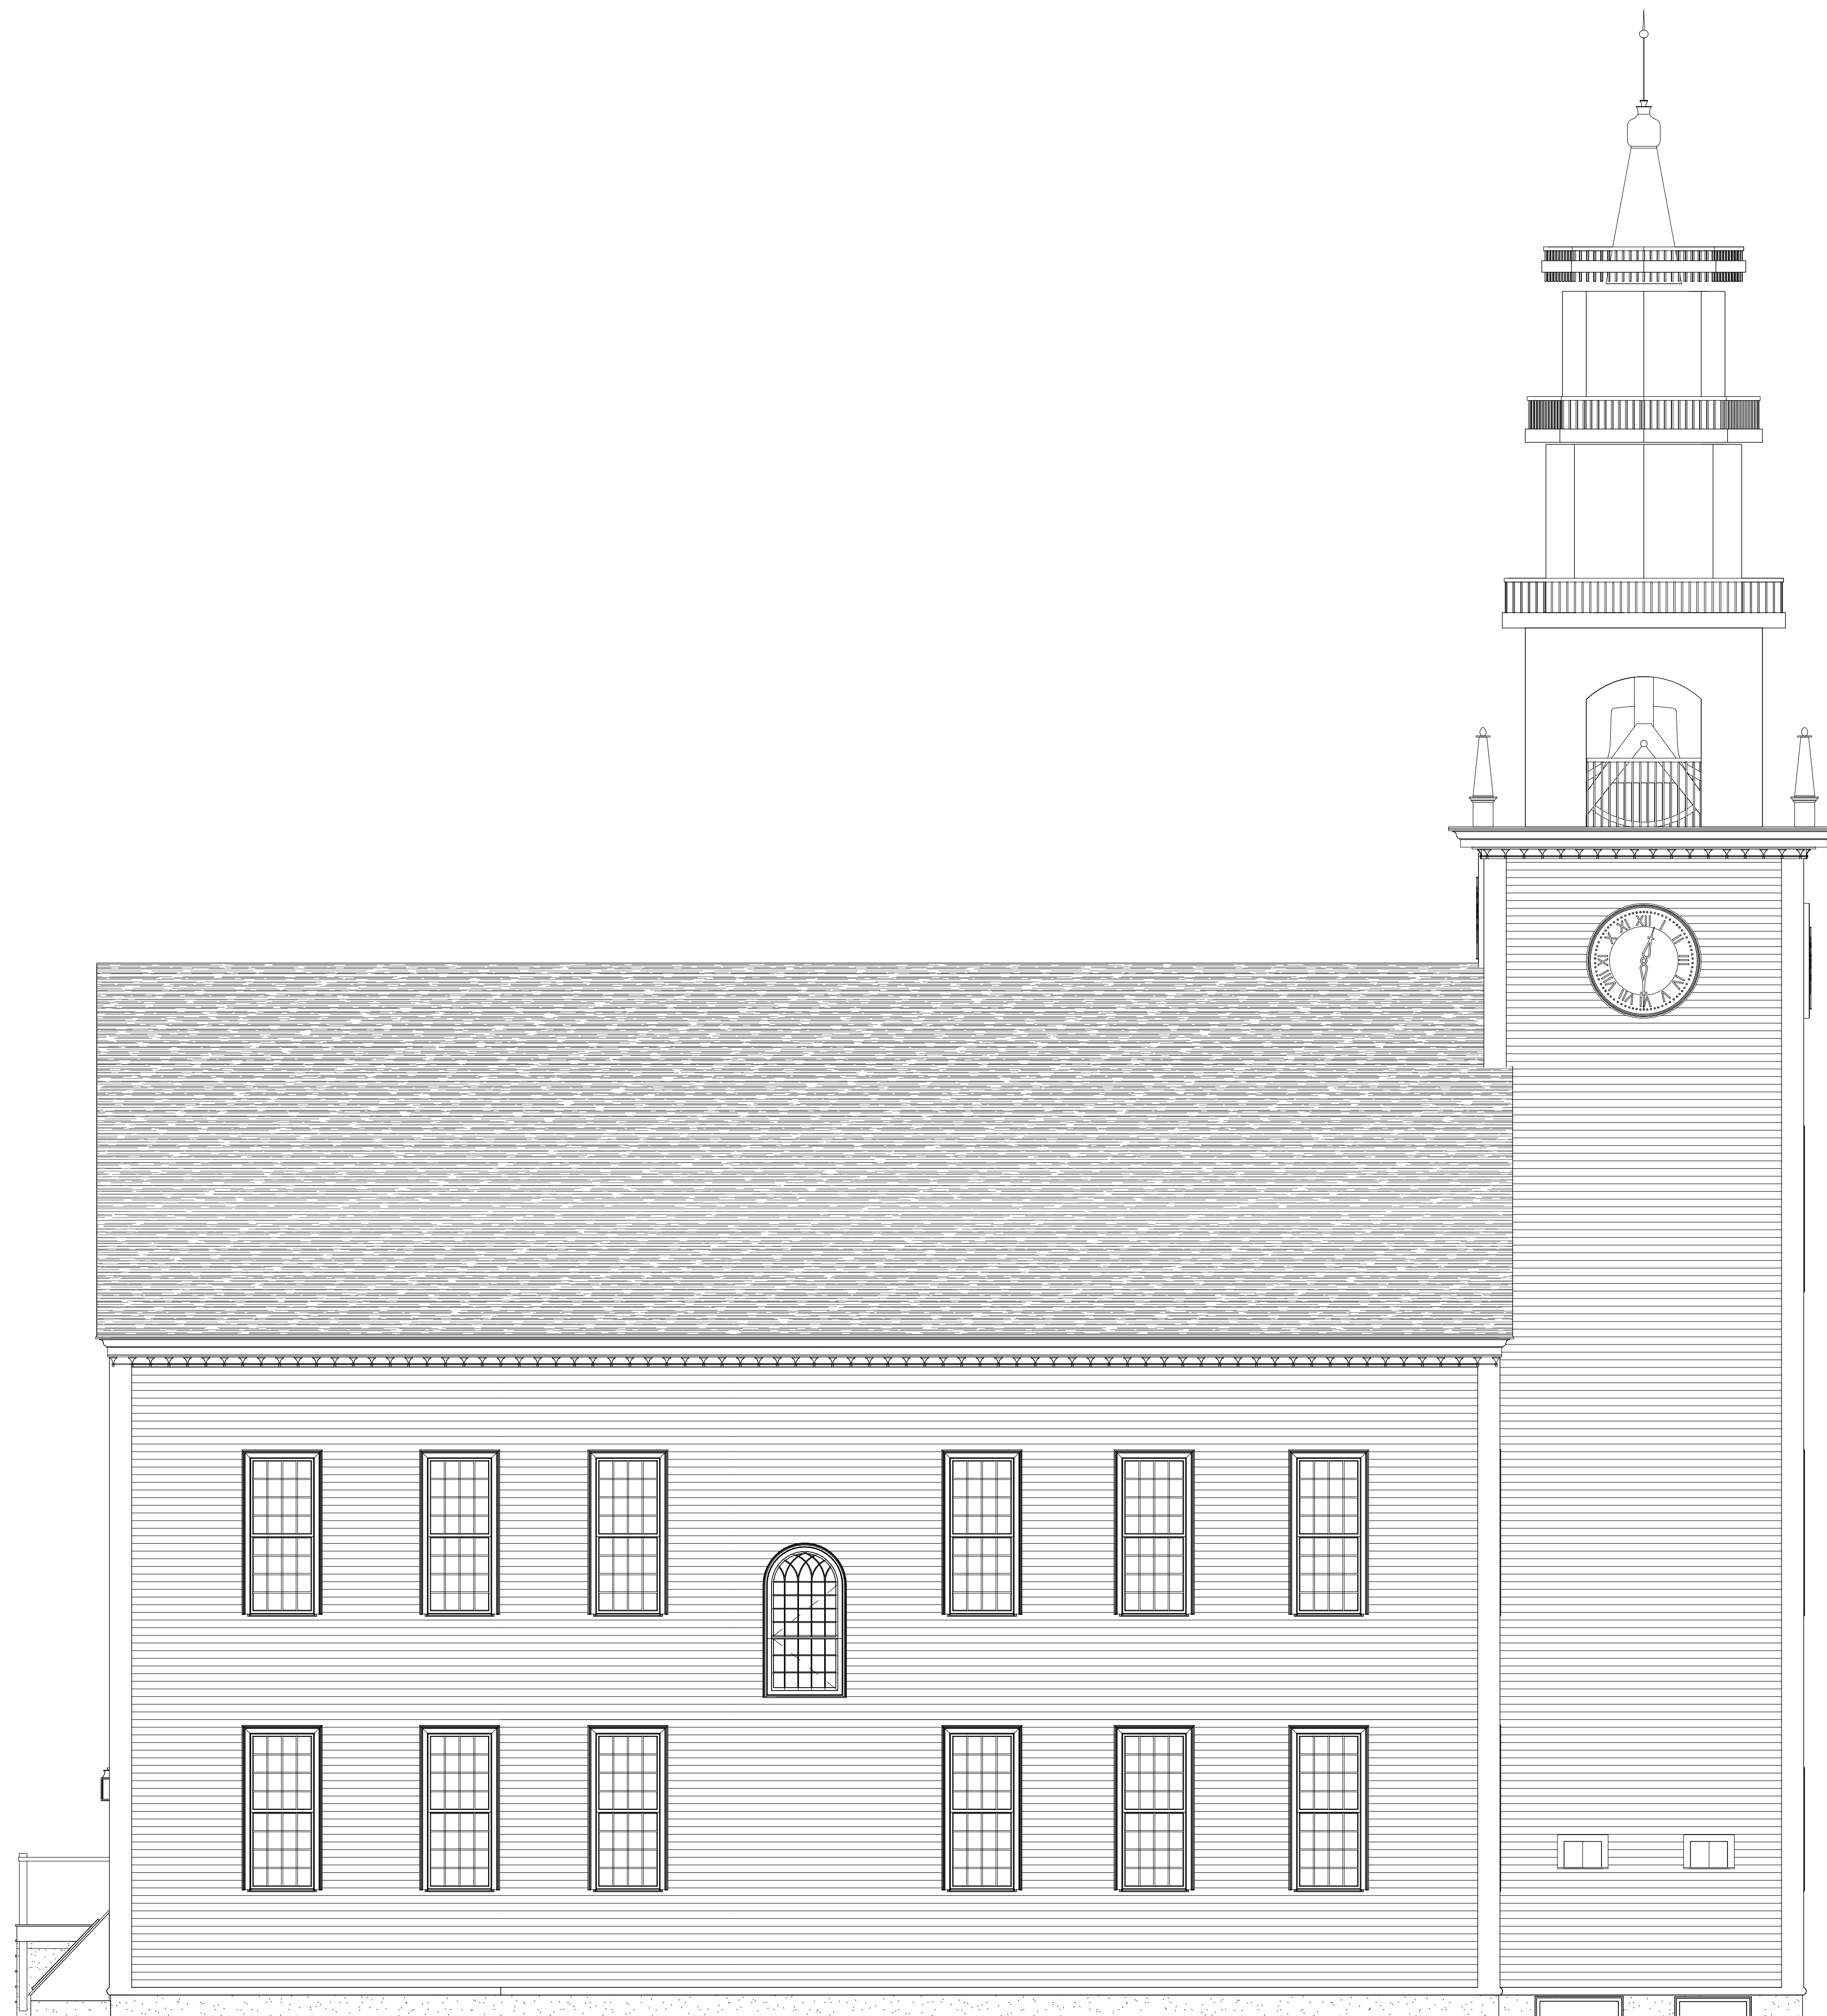


① North
1/4" = 1'-0"

Catlin + Petrovick Architects PC

51 Railroad Street Suite 130
Keene, New Hampshire, 03431
(603) 352-2255

www.c-parchitect.com

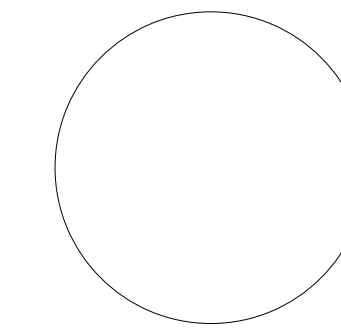

Project Title:

State Level Documentation
Jaffrey Meetinghouse

Blackberry Lane Jaffrey, NH 03452

Sheet Title:

North Elevation

THE ABOVE DRAWINGS AND SPECIFICATIONS AND IDEAS, DESIGN AND ARRANGEMENTS REPRESENTED THEREIN ARE AND SHALL REMAIN THE PROPERTY OF THE ARCHITECT AND NO PART THEREOF SHALL BE COPIED, REPRODUCED, TOOKEN OR USED IN CONNECTION WITH ANY OTHER PROJECT WITHOUT THE SPECIFIC WRITTEN PERMISSION OF THE ARCHITECT. ANY REPRODUCTION OR USE OF THESE DRAWINGS WITHOUT THE WRITTEN PERMISSION OF THE ARCHITECT SHALL BE AT THE USER'S SOLE RISK AND WITHOUT LIABILITY TO THE ARCHITECT. THE ARCHITECT SHALL NOT BE RESPONSIBLE FOR ANY ERRORS OR OMISSIONS IN THESE DRAWINGS AND THE USER SHALL BE RESPONSIBLE FOR ANY ERRORS OR OMISSIONS IN THESE DRAWINGS.

Project Number: 200140035
 Drawn By: DLA
 Scale: 1/4" = 1'-0"
 Print Date: 1/15/2015 4:02:02 PM

A2.0




① East
1/4" = 1'-0"

Catlin + Petrovick Architects PC

51 Railroad Street Suite 130
Keene, New Hampshire, 03431
(603) 352-2255

www.c-parchitect.com

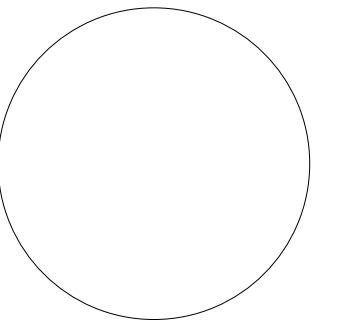

Town of Jaffrey

10 Goodnow Street
Jaffrey, NH 03452

Project Title:

State Level Documentation
Jaffrey Meetinghouse

Blackberry Lane Jaffrey, NH 03452


Sheet Title:

East Elevation

THE ABOVE DRAWINGS AND SPECIFICATIONS AND IDEAS, DESIGN AND ARRANGEMENTS REPRESENTED THEREIN ARE AND SHALL REMAIN THE PROPERTY OF THE ARCHITECT AND NO PART THEREOF SHALL BE COPIED, REPRODUCED, COPIED BY ANY MEANS, IN CONNECTION WITH ANY OTHER PROJECT, STATE, FEDERAL OR PRIVATE, WITHOUT THE WRITTEN PERMISSION OF THE ARCHITECT. CONTRACTORS SHALL VERIFY ALL DIMENSIONS AND CONDITIONS ON THE JOB AND THE OFFICE SHALL BE RESPONSIBLE FOR ANY VARIATIONS FROM THE DIMENSIONS AND CONDITIONS SHOWN BY THESE DRAWINGS.

Project Number: 200140035
Drawn By: DLA
Scale: 1/4" = 1'-0"
Print Date: 1/15/2015 4:02:03 PM

A2.1

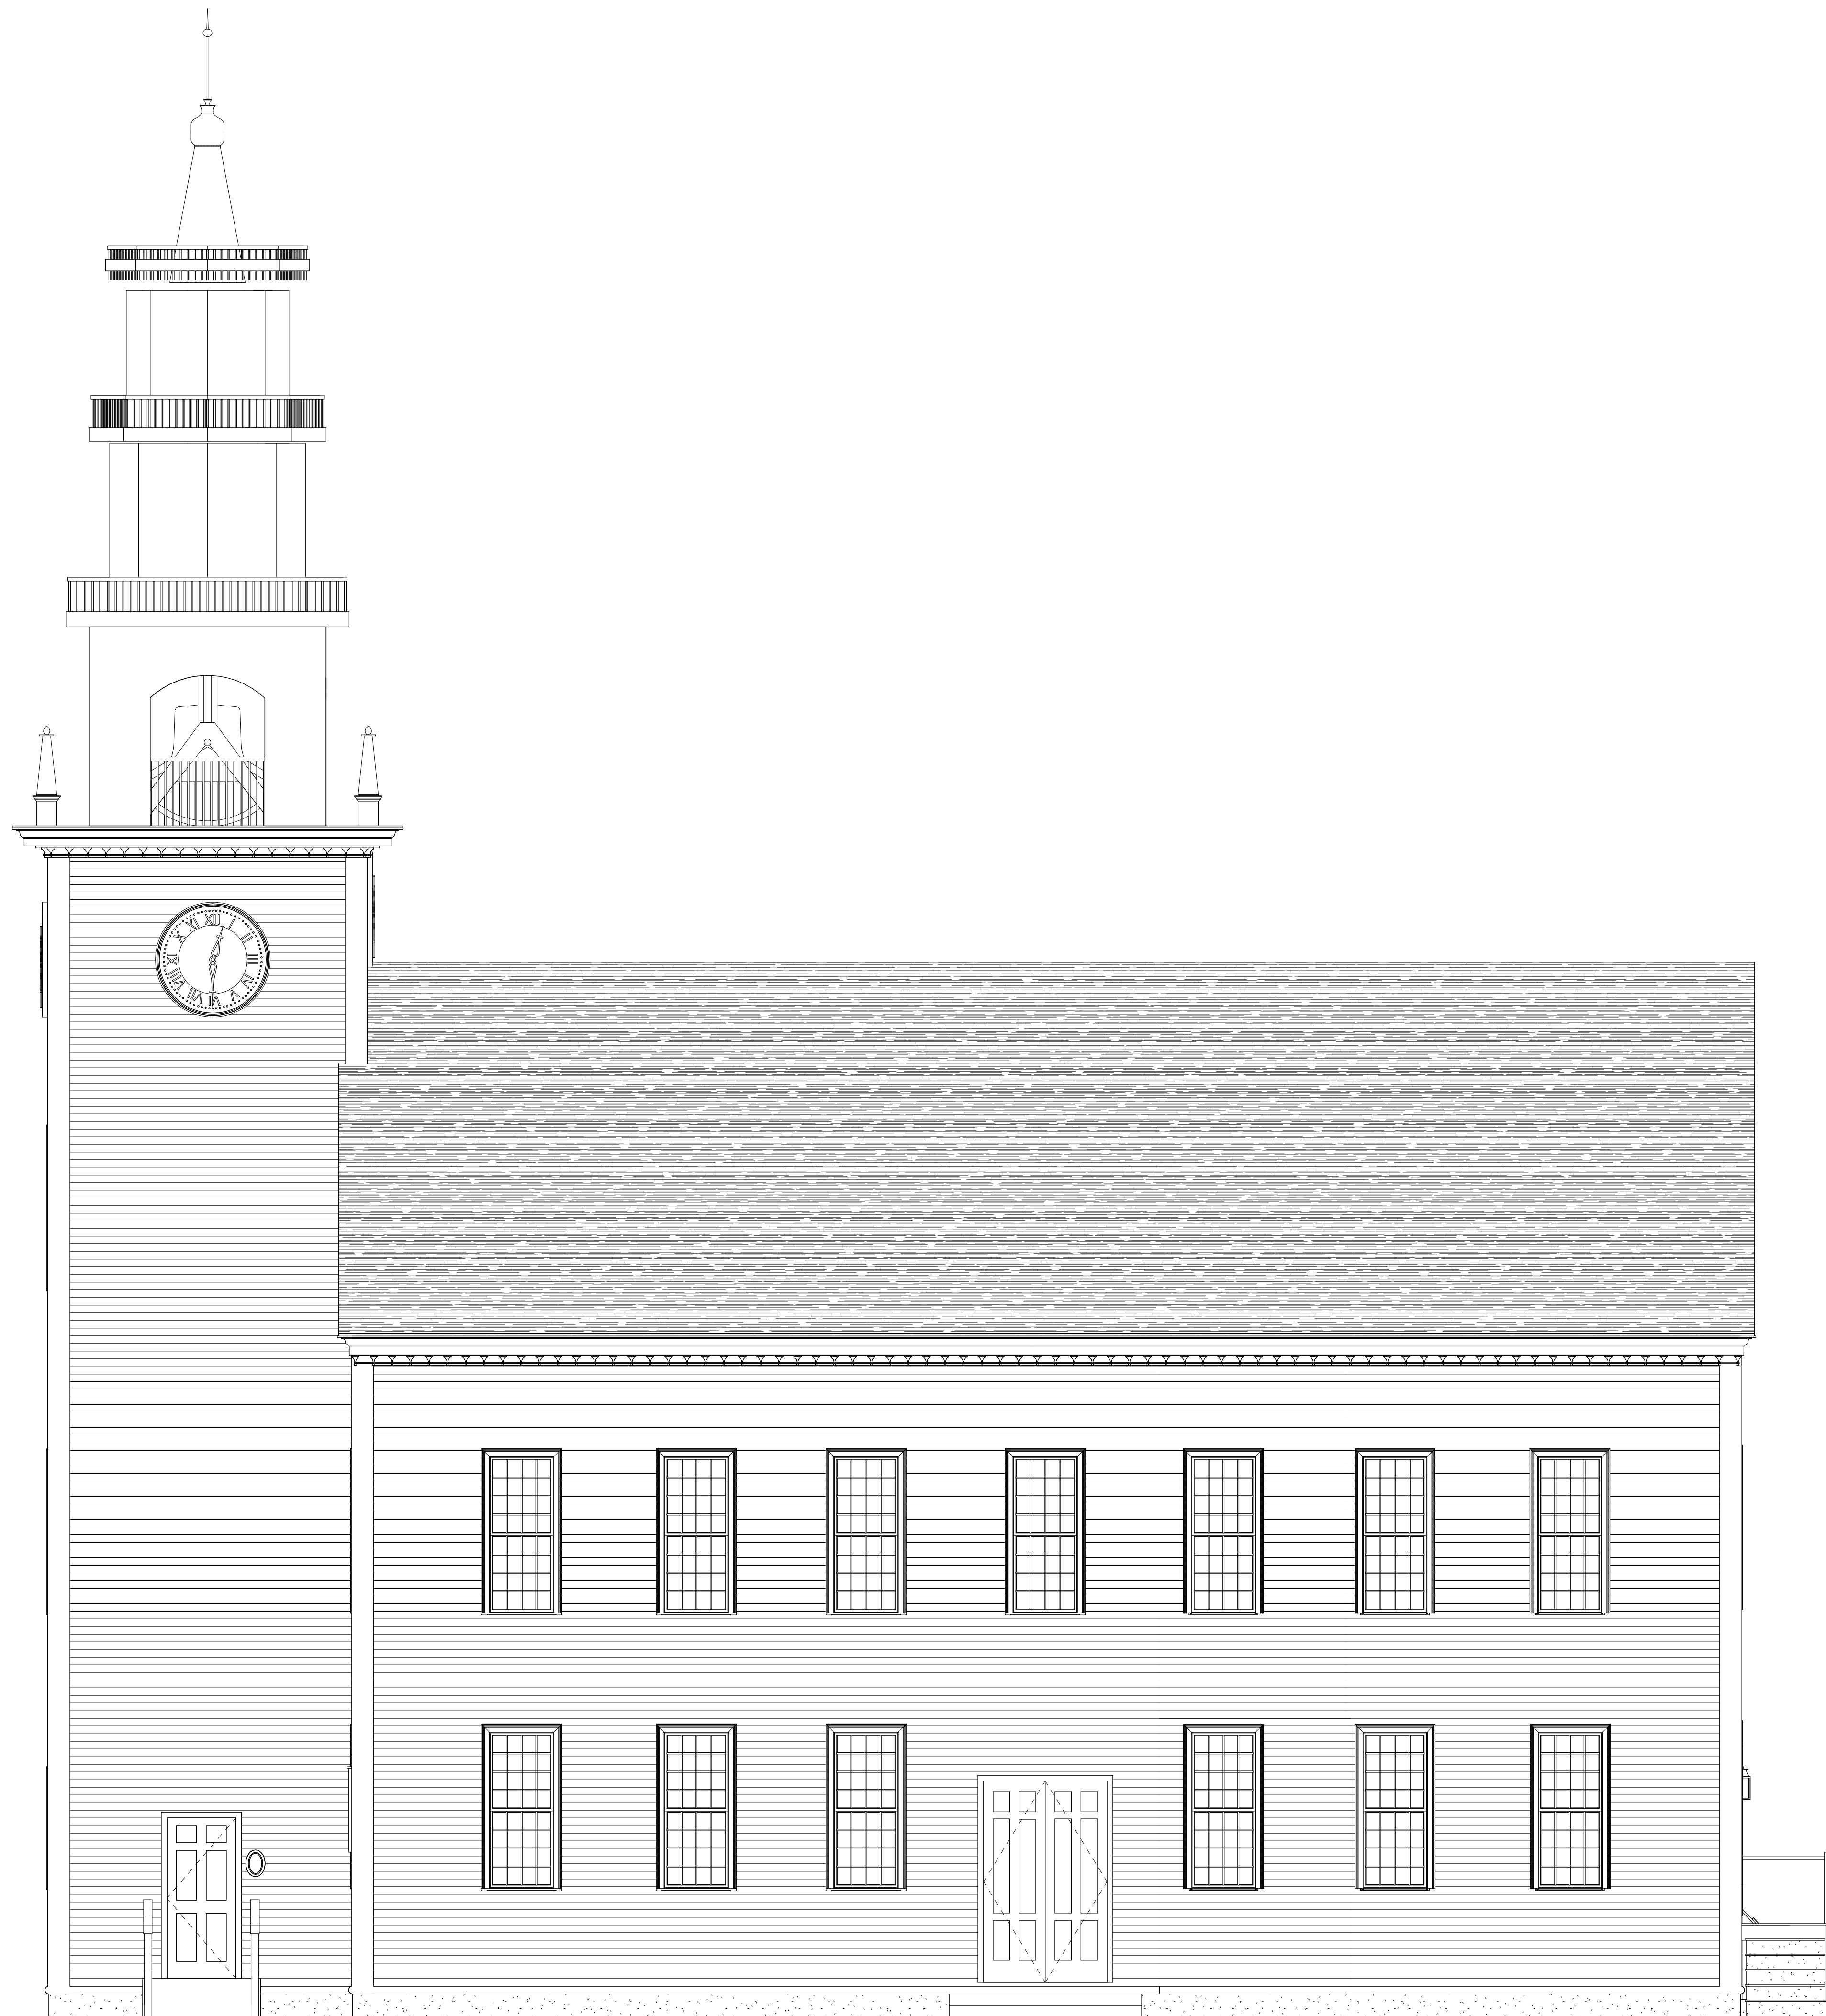


① South
1/4" = 1'-0"

Catlin + Petrovick Architects PC

51 Railroad Street Suite 130
Keene, New Hampshire, 03431
(603) 352-2255

www.c-parchitect.com

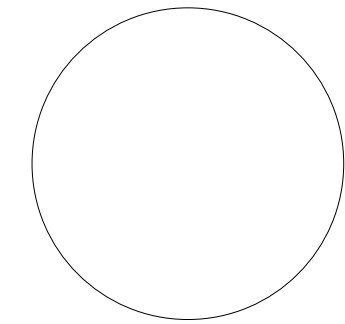

Town of Jaffrey

10 Goodnow Street
Jaffrey, NH 03452

Project Title:
State Level Documentation
Jaffrey Meetinghouse


Blackberry Lane Jaffrey, NH 03452

Sheet Title:
South Elevation

THE ABOVE DRAWINGS AND SPECIFICATIONS AND IDEAS, DESIGN AND ARRANGEMENTS REPRESENTED THEREIN ARE AND SHALL REMAIN THE PROPERTY OF THE ARCHITECT AND NO PART THEREOF SHALL BE COPIED, REPRODUCED, COPIED OR USED IN CONNECTION WITH ANY OTHER PROJECT WITHOUT THE SPECIFIC WRITTEN PERMISSION OF THE ARCHITECT. THE ARCHITECT SHALL NOT BE RESPONSIBLE FOR THE ACCURACY OF THE INFORMATION PROVIDED BY THE CLIENT OR ANY OTHER PARTY. 

Project Number: 200140035
Drawn By: DLA
Scale: 1/4" = 1'-0"
Print Date: 1/15/2015 4:02:05 PM

A2.2

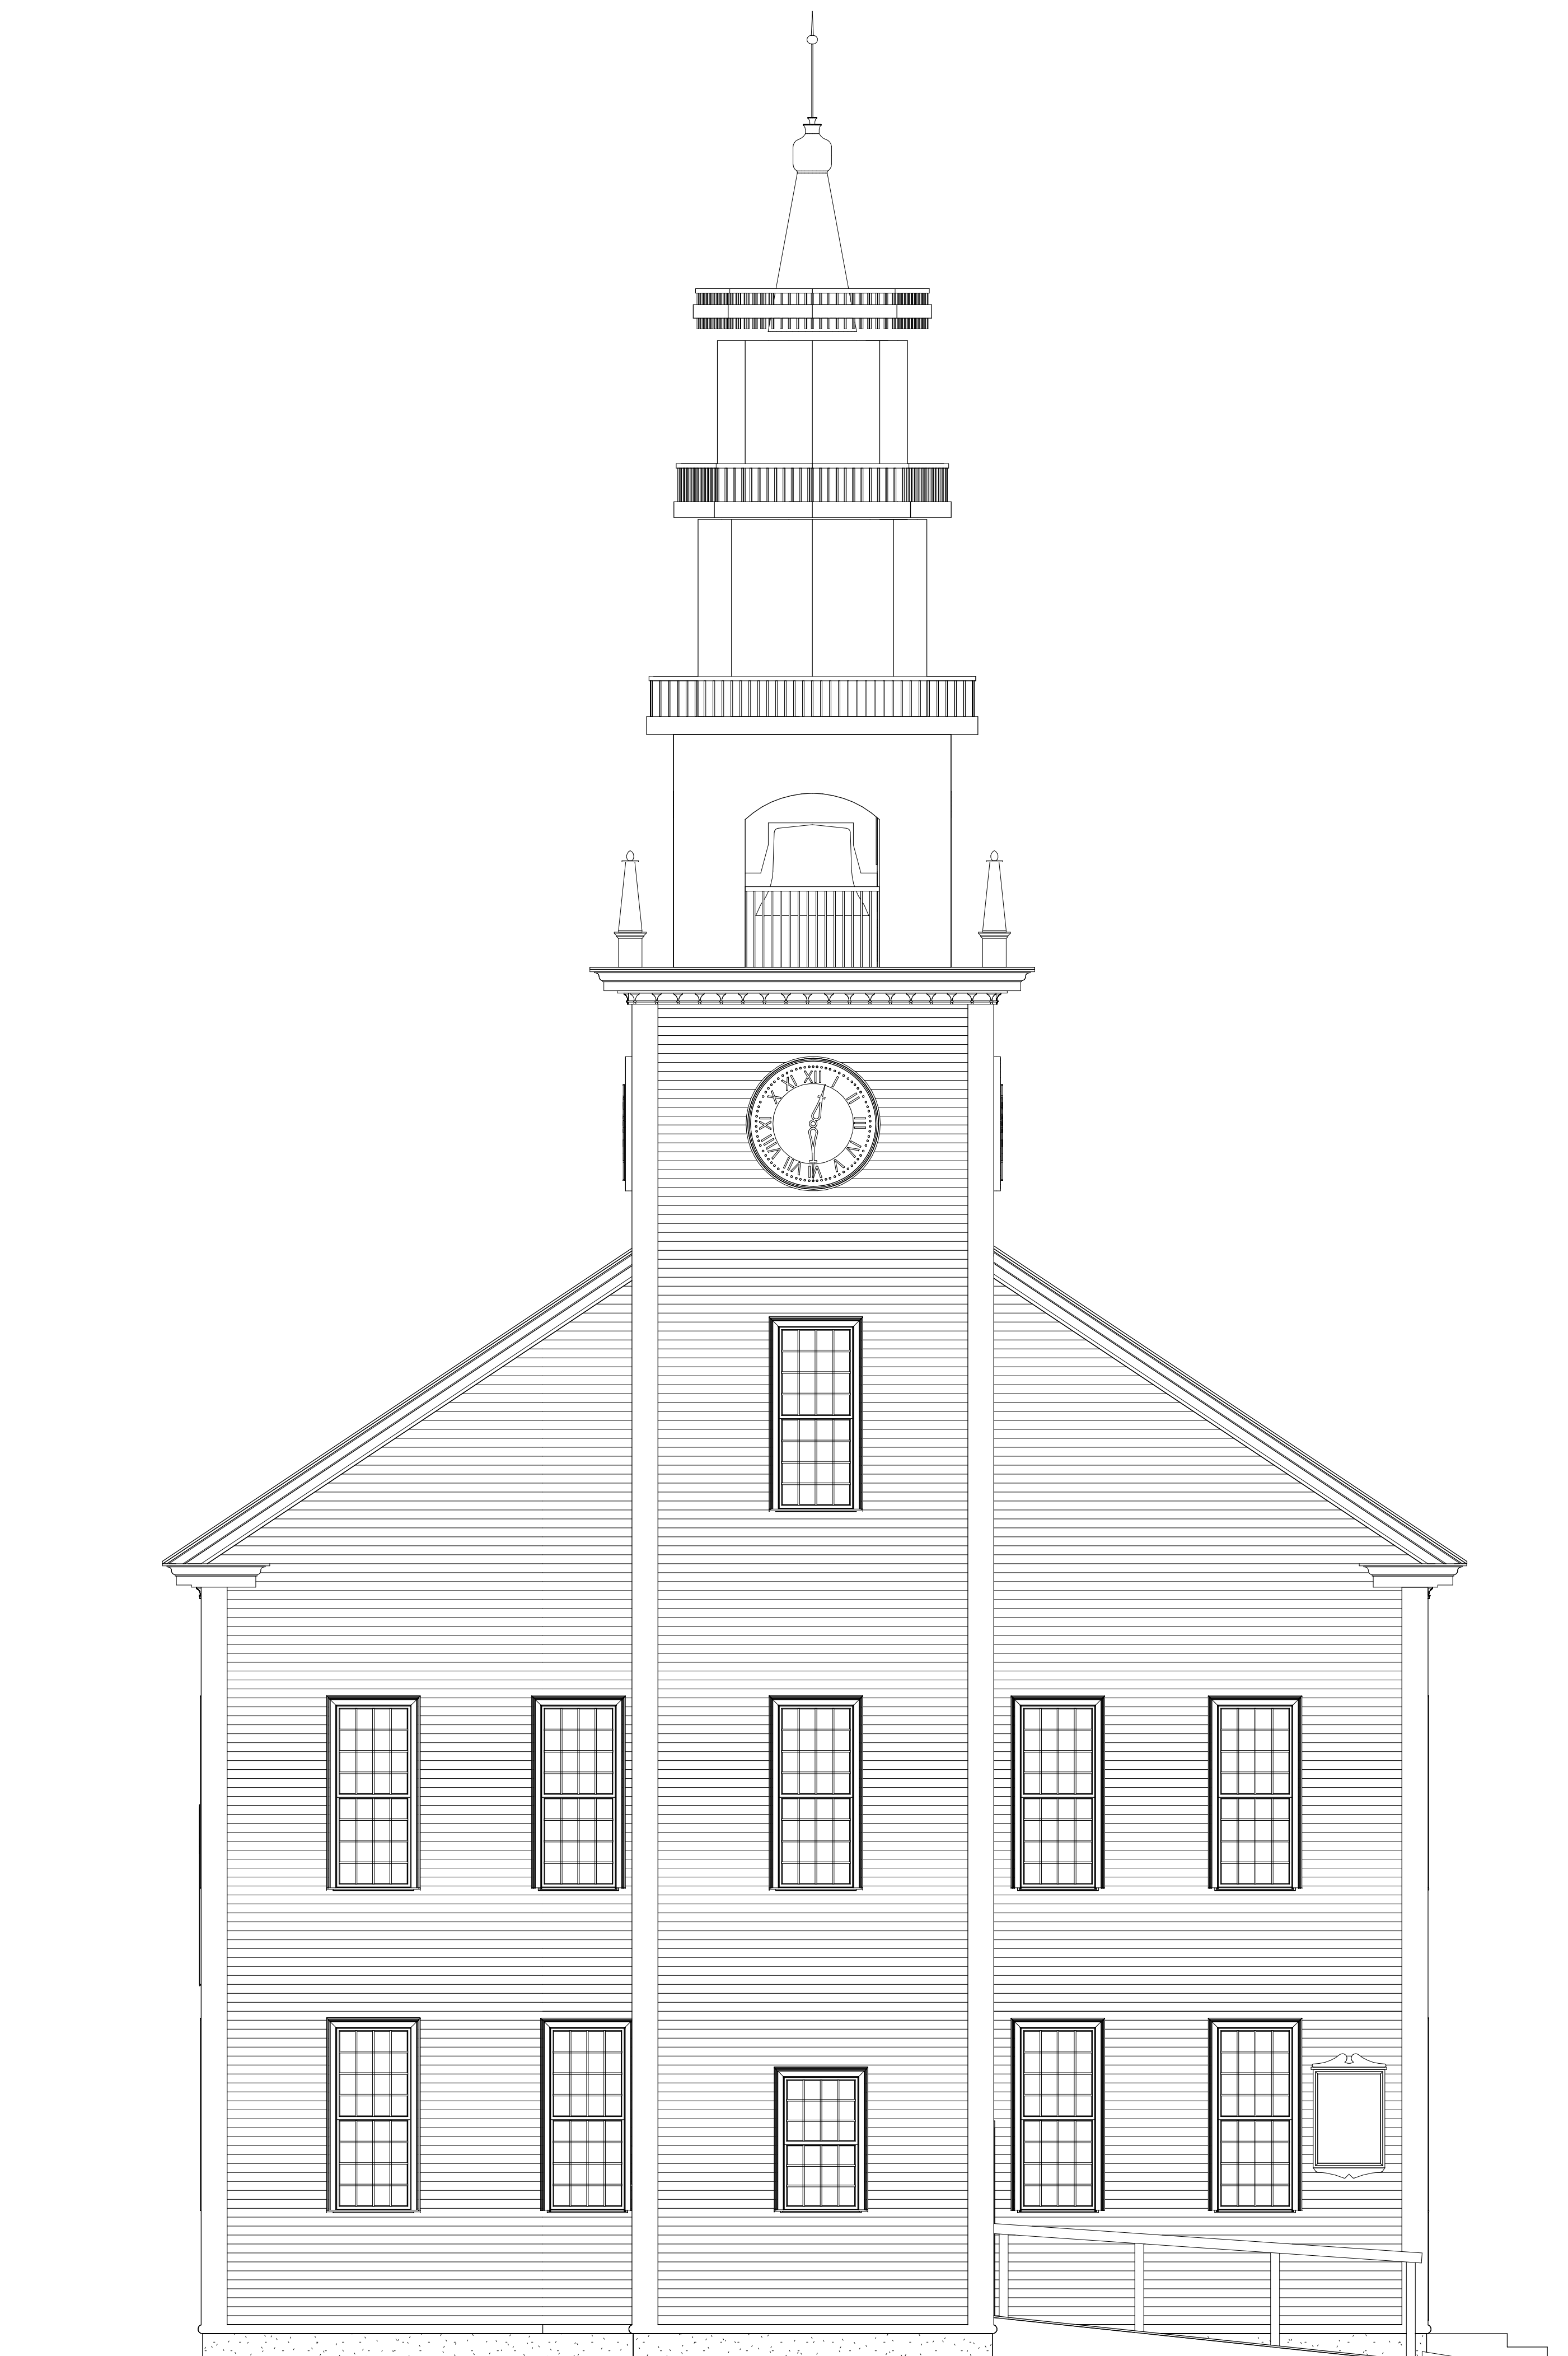


① West
1/4" = 1'-0"

Catlin + Petrovick Architects PC

51 Railroad Street Suite 130
Keene, New Hampshire, 03431
(603) 352-2255

www.c-parchitect.com

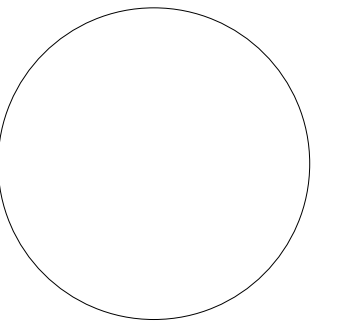

Town of Jaffrey

10 Goodnow Street
Jaffrey, NH 03452

Project Title:

State Level Documentation
Jaffrey Meetinghouse

Blackberry Lane Jaffrey, NH 03452

Sheet Title:

West Elevation

THE ABOVE DRAWINGS AND SPECIFICATIONS AND IDEAS, DESIGN AND ARRANGEMENTS REPRESENTED THEREIN ARE AND SHALL REMAIN THE PROPERTY OF THE ARCHITECT AND NO PART THEREOF SHALL BE COPIED, REPRODUCED, COPIED OR USED IN CONNECTION WITH ANY OTHER PROJECT WITHOUT THE SPECIFIC WRITTEN PERMISSION OF THE ARCHITECT. THE ARCHITECT SHALL NOT BE RESPONSIBLE FOR ANY ERRORS OR OMISSIONS IN THESE DRAWINGS OR FOR ANY CONSEQUENCES THEREOF. THE ARCHITECT SHALL NOT BE RESPONSIBLE FOR ANY CONSEQUENCES OF ANY CONSTRUCTION OR ALTERATION OF THE WORK SHOWN IN THESE DRAWINGS UNLESS THE ARCHITECT HAS BEEN ADVISED OF ANY SUCH WORK AND HAS NOT APPROVED IT IN WRITING. THE ARCHITECT SHALL NOT BE RESPONSIBLE FOR ANY CONSEQUENCES OF ANY CONSTRUCTION OR ALTERATION OF THE WORK SHOWN IN THESE DRAWINGS UNLESS THE ARCHITECT HAS BEEN ADVISED OF ANY SUCH WORK AND HAS NOT APPROVED IT IN WRITING.

Project Number: 200140035
Drawn By: DLA
Scale: 1/4" = 1'-0"
Print Date: 1/15/2015 4:02:07 PM

A2.3