

MEETING HOUSE

JAFFREY, NEW HAMPSHIRE



ERECTED
1775

RESTORED
1922

HISTORIC AMERICAN BUILDING SURVEY (HABS)
U.S. DEPARTMENT OF THE INTERIOR
NATIONAL PARK SERVICE

MEASURED: 12/22/2014 - 1/26/2015

DRAWN: 12/22/2014 - 4/8/2015

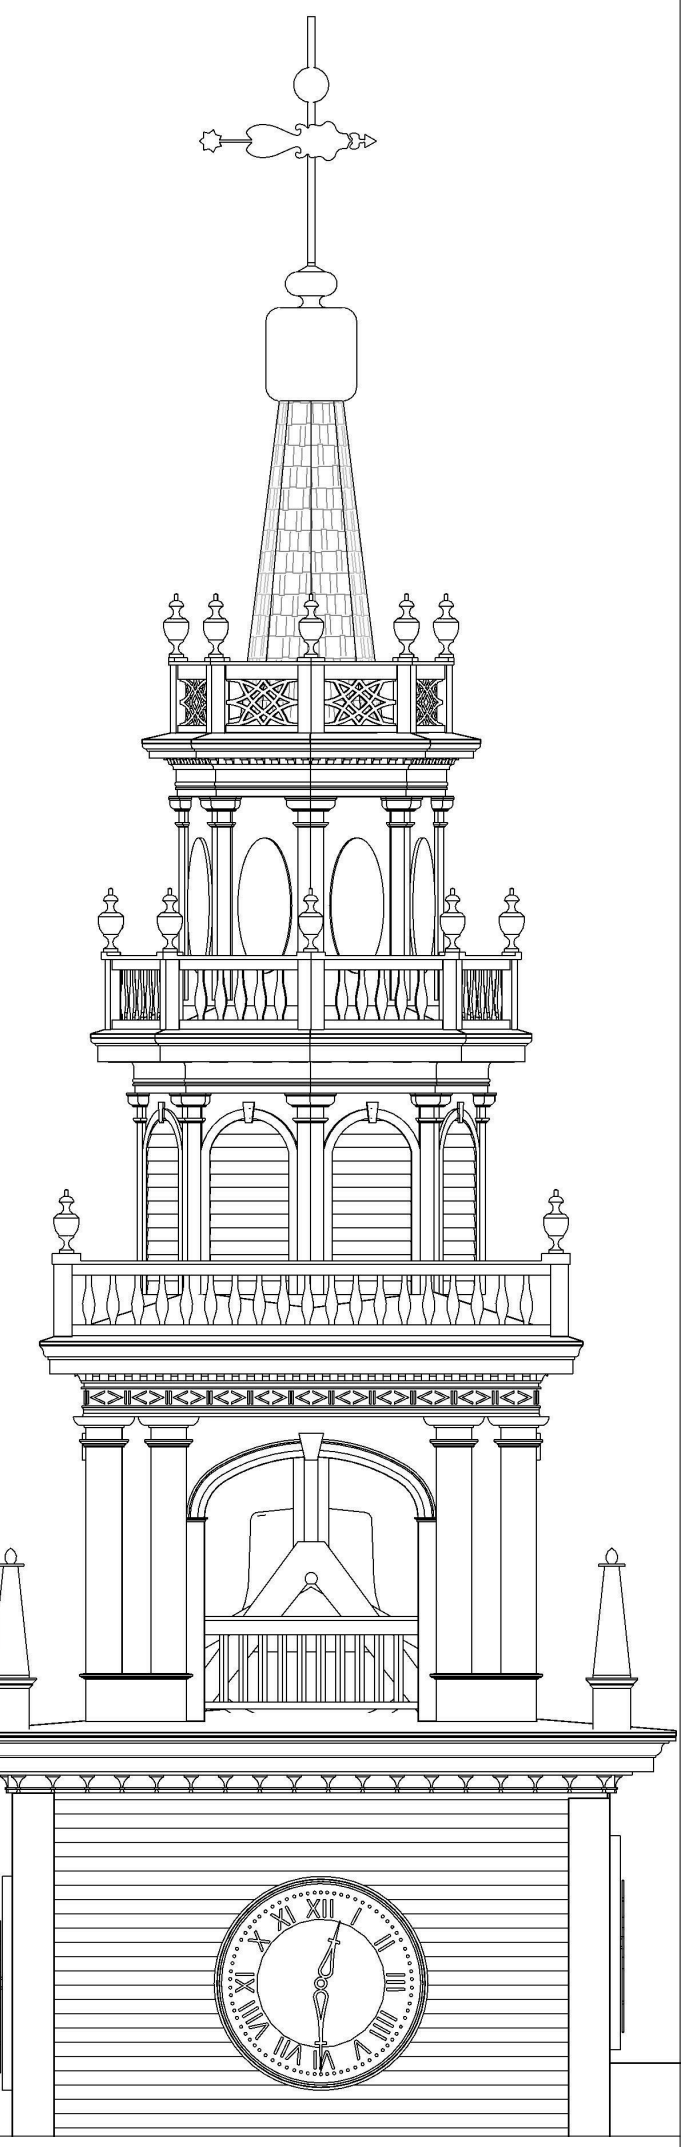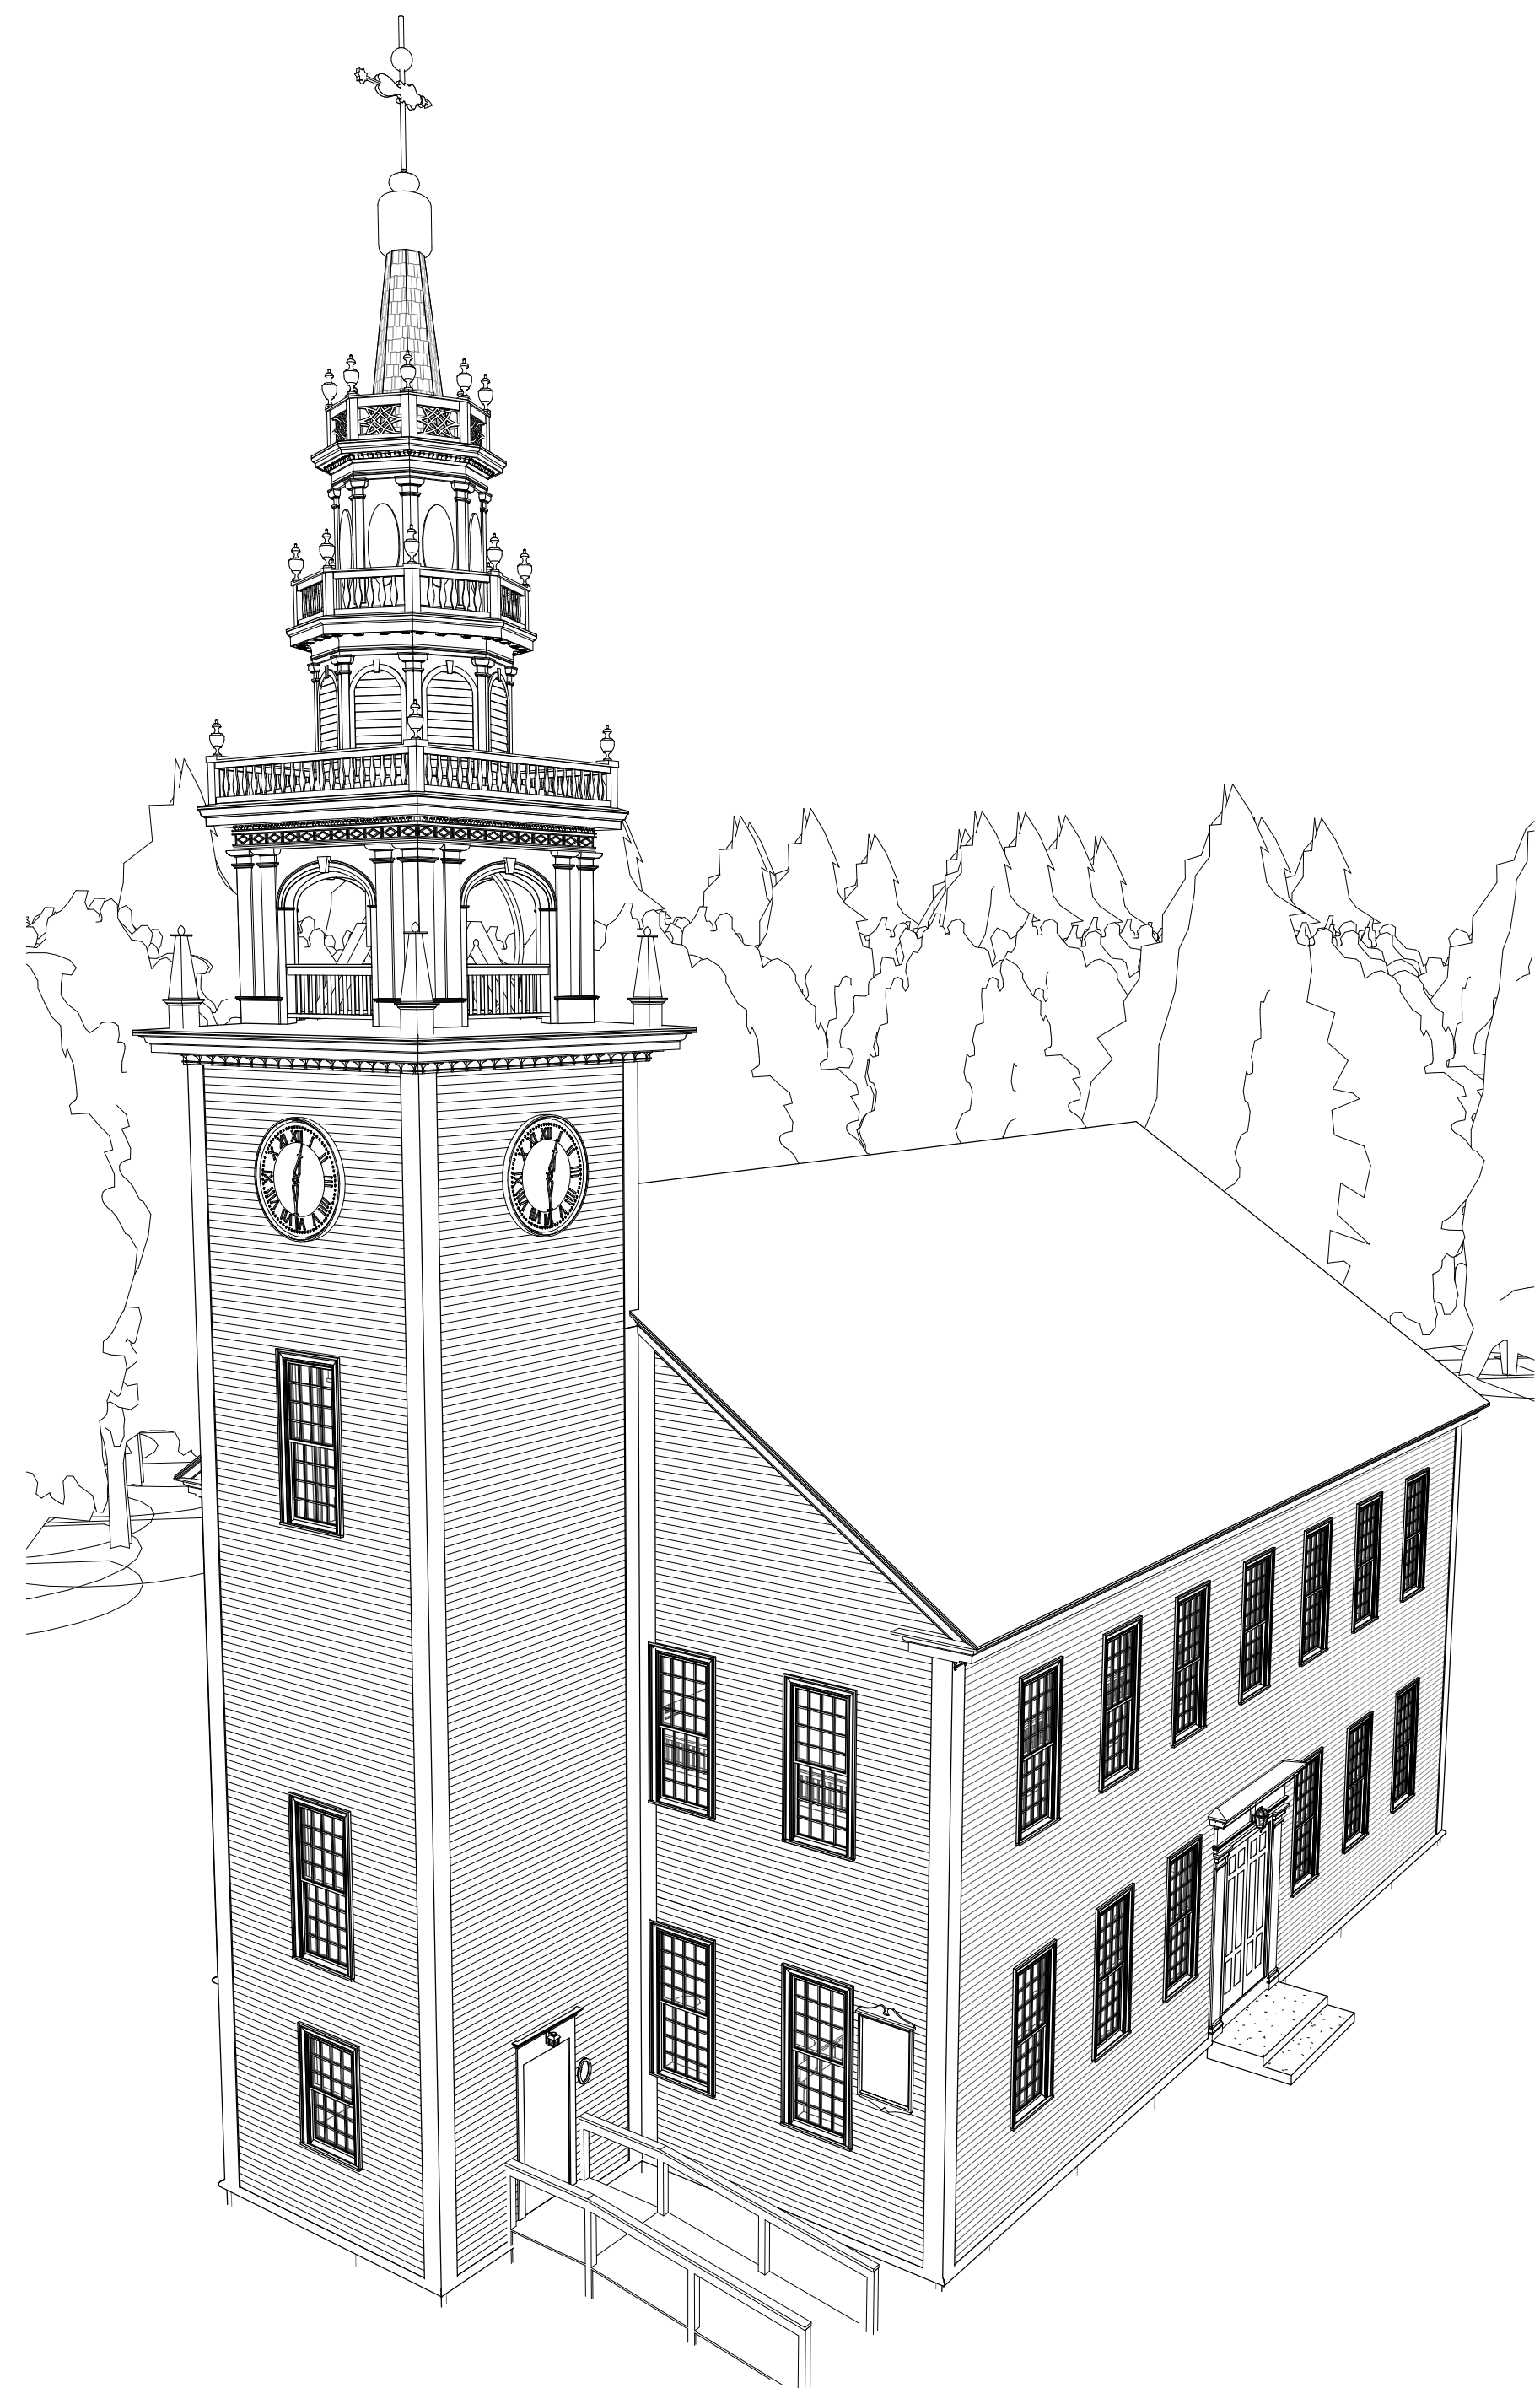

Town of Jaffrey

10 Goodnow Street
Jaffrey, NH 03452

Project Title:
NH HISTORICAL PROPERTY
DOCUMENTATION

JAFFREY MEETING HOUSE
Blackberry Lane
Jaffrey, NH 03452




Sheet Title:

COVER

THIS ARCHITECTURAL DRAWING IS THE PROPERTY OF CATLIN + PETROVICK ARCHITECTS PC AND SHALL REMAIN THE PROPERTY OF CATLIN + PETROVICK ARCHITECTS PC. IT IS TO BE USED ONLY FOR THE PROJECT AND SITE SPECIFICALLY IDENTIFIED HEREON. ANY REUSE OR MODIFICATION OF THIS DRAWING WITHOUT THE WRITTEN CONSENT OF CATLIN + PETROVICK ARCHITECTS PC IS STRICTLY PROHIBITED. THE USER OF THIS DRAWING SHALL BE RESPONSIBLE FOR OBTAINING ALL NECESSARY PERMITS AND APPROVALS FROM THE APPROPRIATE AUTHORITIES. CATLIN + PETROVICK ARCHITECTS PC AND ITS ARCHITECTS, ENGINEERS, AND OTHER PROFESSIONALS SHALL NOT BE RESPONSIBLE FOR ANY DAMAGE OR CONSEQUENCES ARISING FROM THE USE OF THIS DRAWING.

PROJECT NO: 200140035
DRAWN BY: DLA
SCALE: 1" = 1'-0"
PRINT DATE: 4/8/2015 4:42:05 PM

NH STATE NO. 725 1 OF 10

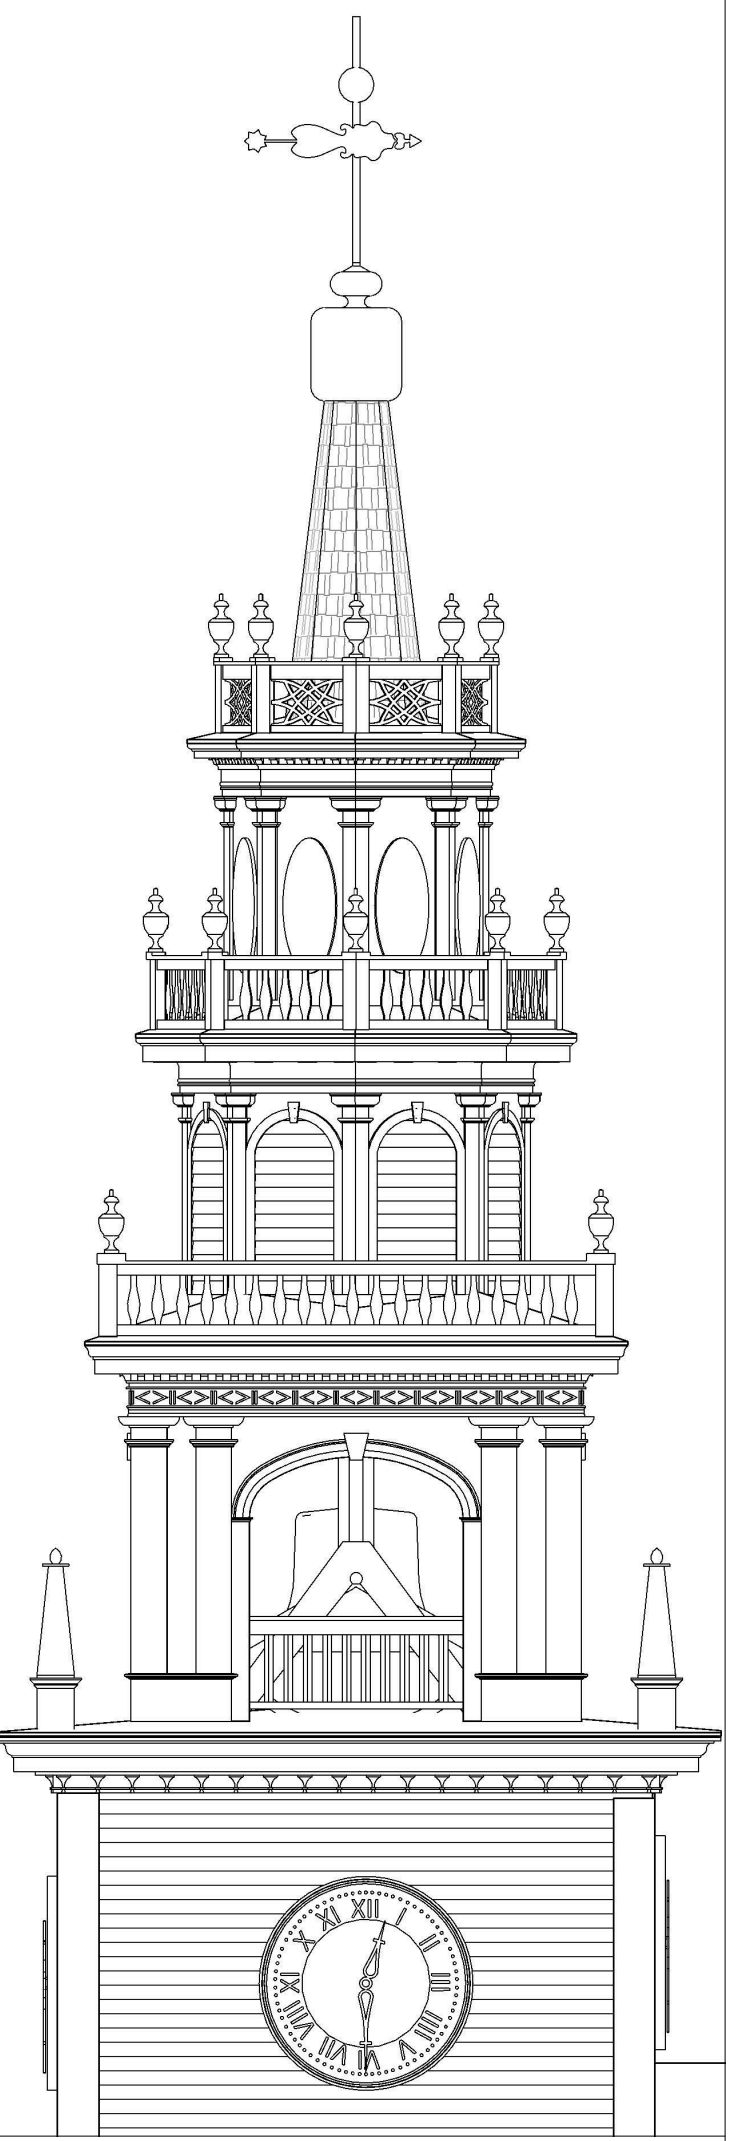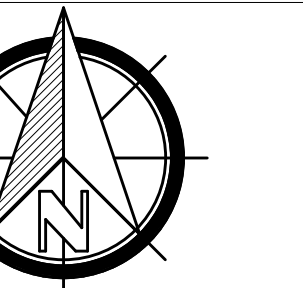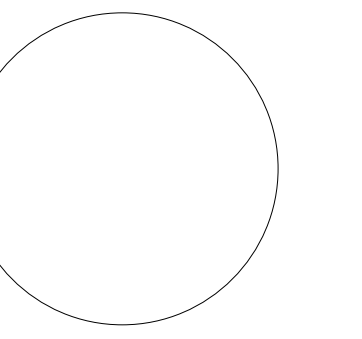

Town of Jaffrey

10 Goodnow Street
Jaffrey, NH 03452

Project Title:
**NH HISTORICAL PROPERTY
DOCUMENTATION**


JAFFREY MEETING HOUSE
Blackberry Lane
Jaffrey, NH 03452

Sheet Title:
**LEVEL REFERENCE
SECTION**


THE ARCHITECT ASSURES THAT THE INFORMATION CONTAINED HEREIN IS ACCURATE AND COMPLETE TO THE BEST OF HIS KNOWLEDGE AND BELIEF. THE ARCHITECT DOES NOT WARRANT OR GUARANTEE THE ACCURACY OR COMPLETENESS OF THE INFORMATION CONTAINED HEREIN. THE ARCHITECT SHALL NOT BE RESPONSIBLE FOR ANY ERRORS OR OMISSIONS IN THIS DOCUMENT OR FOR ANY CONSEQUENCES ARISING FROM THE USE OF THIS DOCUMENT.



PROJECT NO: 200140035
DRAWN BY: DLA
SCALE: 1/4" = 1'-0"
PRINT DATE: 4/8/2015 4:42:06 PM

NH STATE NO.
725 **2 OF 10**

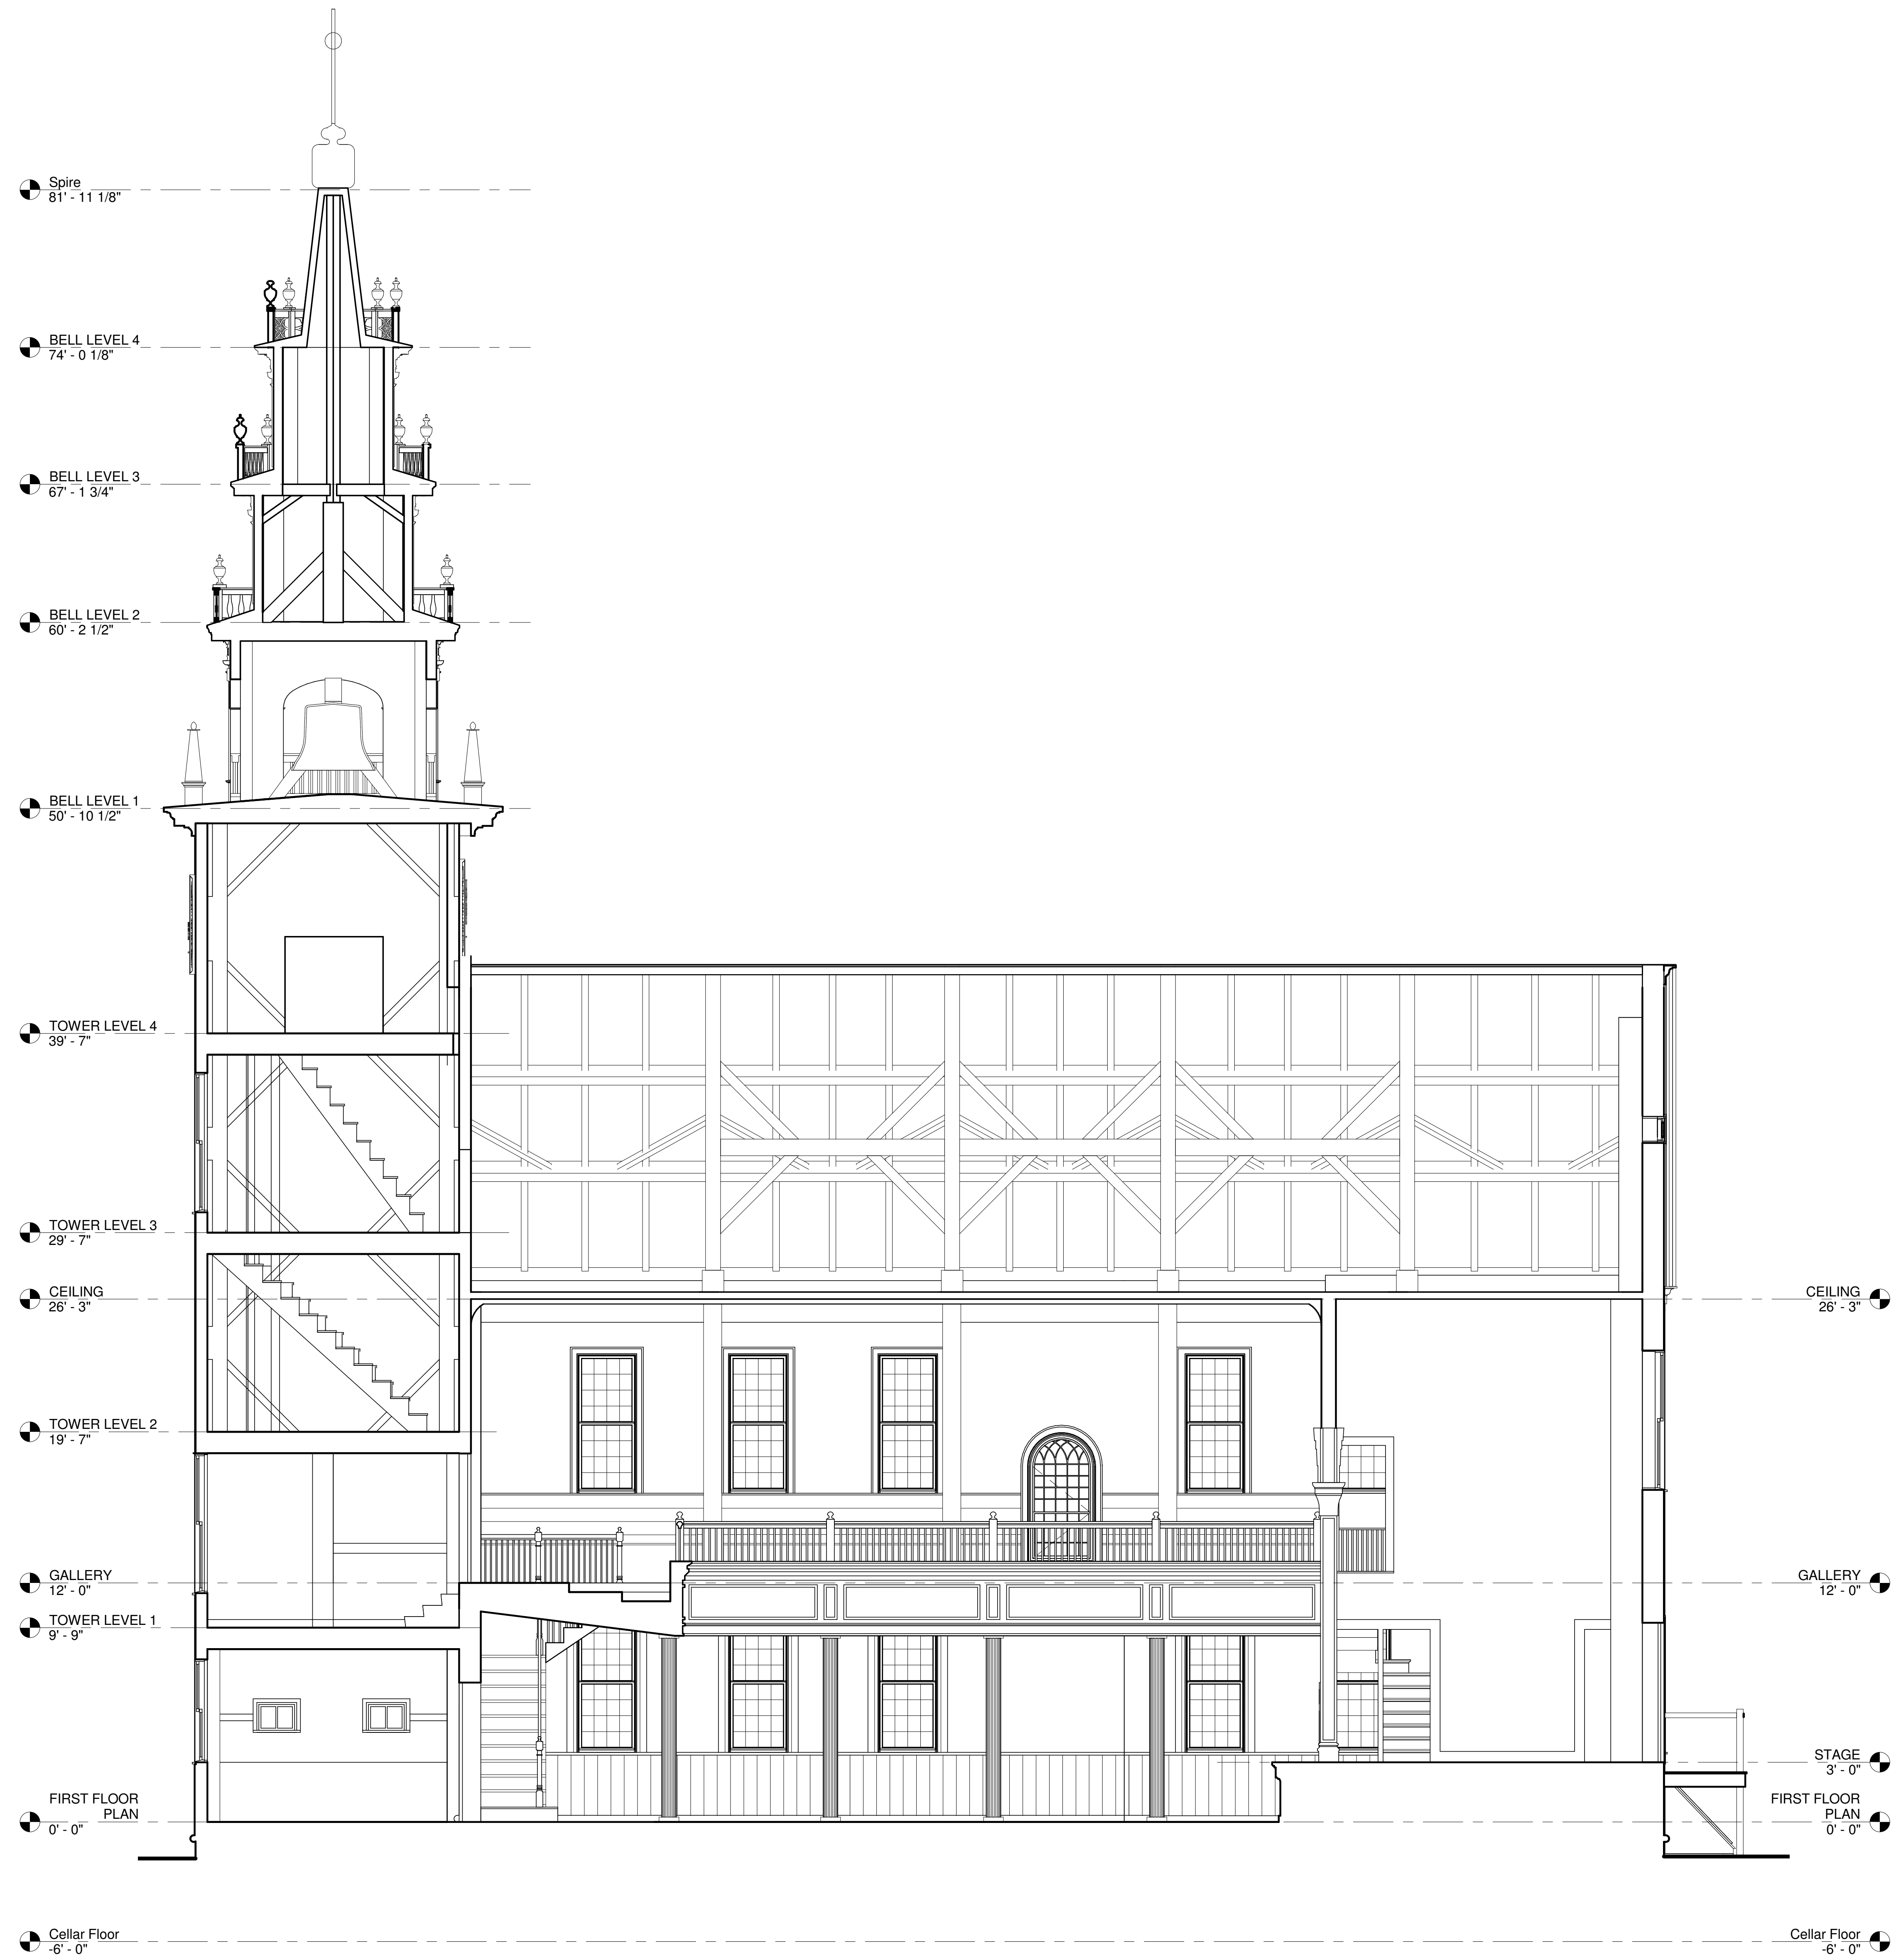

① LEVEL REFERENCE SECTION
1/4" = 1'-0"

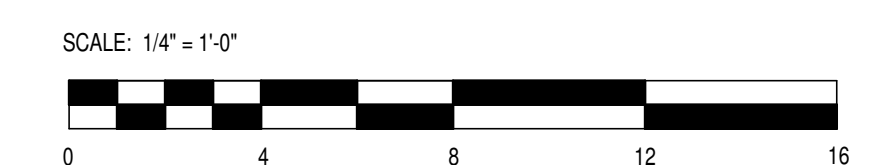

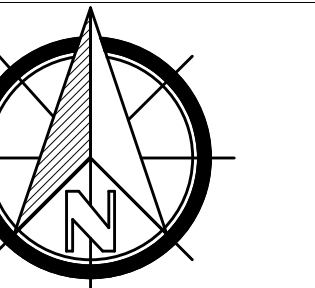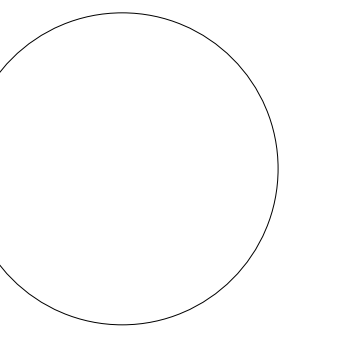

Town of Jaffrey

10 Goodnow Street
Jaffrey, NH 03452

Project Title:
NH HISTORICAL PROPERTY DOCUMENTATION


JAFFREY MEETING HOUSE
Blackberry Lane
Jaffrey, NH 03452

Sheet Title:
CELLER/FIRST FLOOR FRAMING PLAN


THE ARCHITECT ASSURES THAT THE INFORMATION CONTAINED HEREIN IS TRUE AND CORRECT TO THE BEST OF HIS KNOWLEDGE AND BELIEF AND THAT HE HAS NOT BEEN ADVISED OF ANY FACTS OR CIRCUMSTANCES WHICH WOULD CAUSE HIM TO REVISION HIS OPINION OR STATEMENT OF DESIGN OR CONSTRUCTION. THE ARCHITECT ASSUMES NO LIABILITY FOR ANY DAMAGE OR INJURY TO PERSONS OR PROPERTY ARISING FROM THE USE OF THIS INFORMATION OR FROM ANY OTHER CAUSE.

PROJECT NO: 200140035
DRAWN BY: DLA
SCALE: 1/4" = 1'-0"
PRINT DATE: 4/8/2015 4:42:06 PM


NH STATE NO. 725 **3 OF 10**

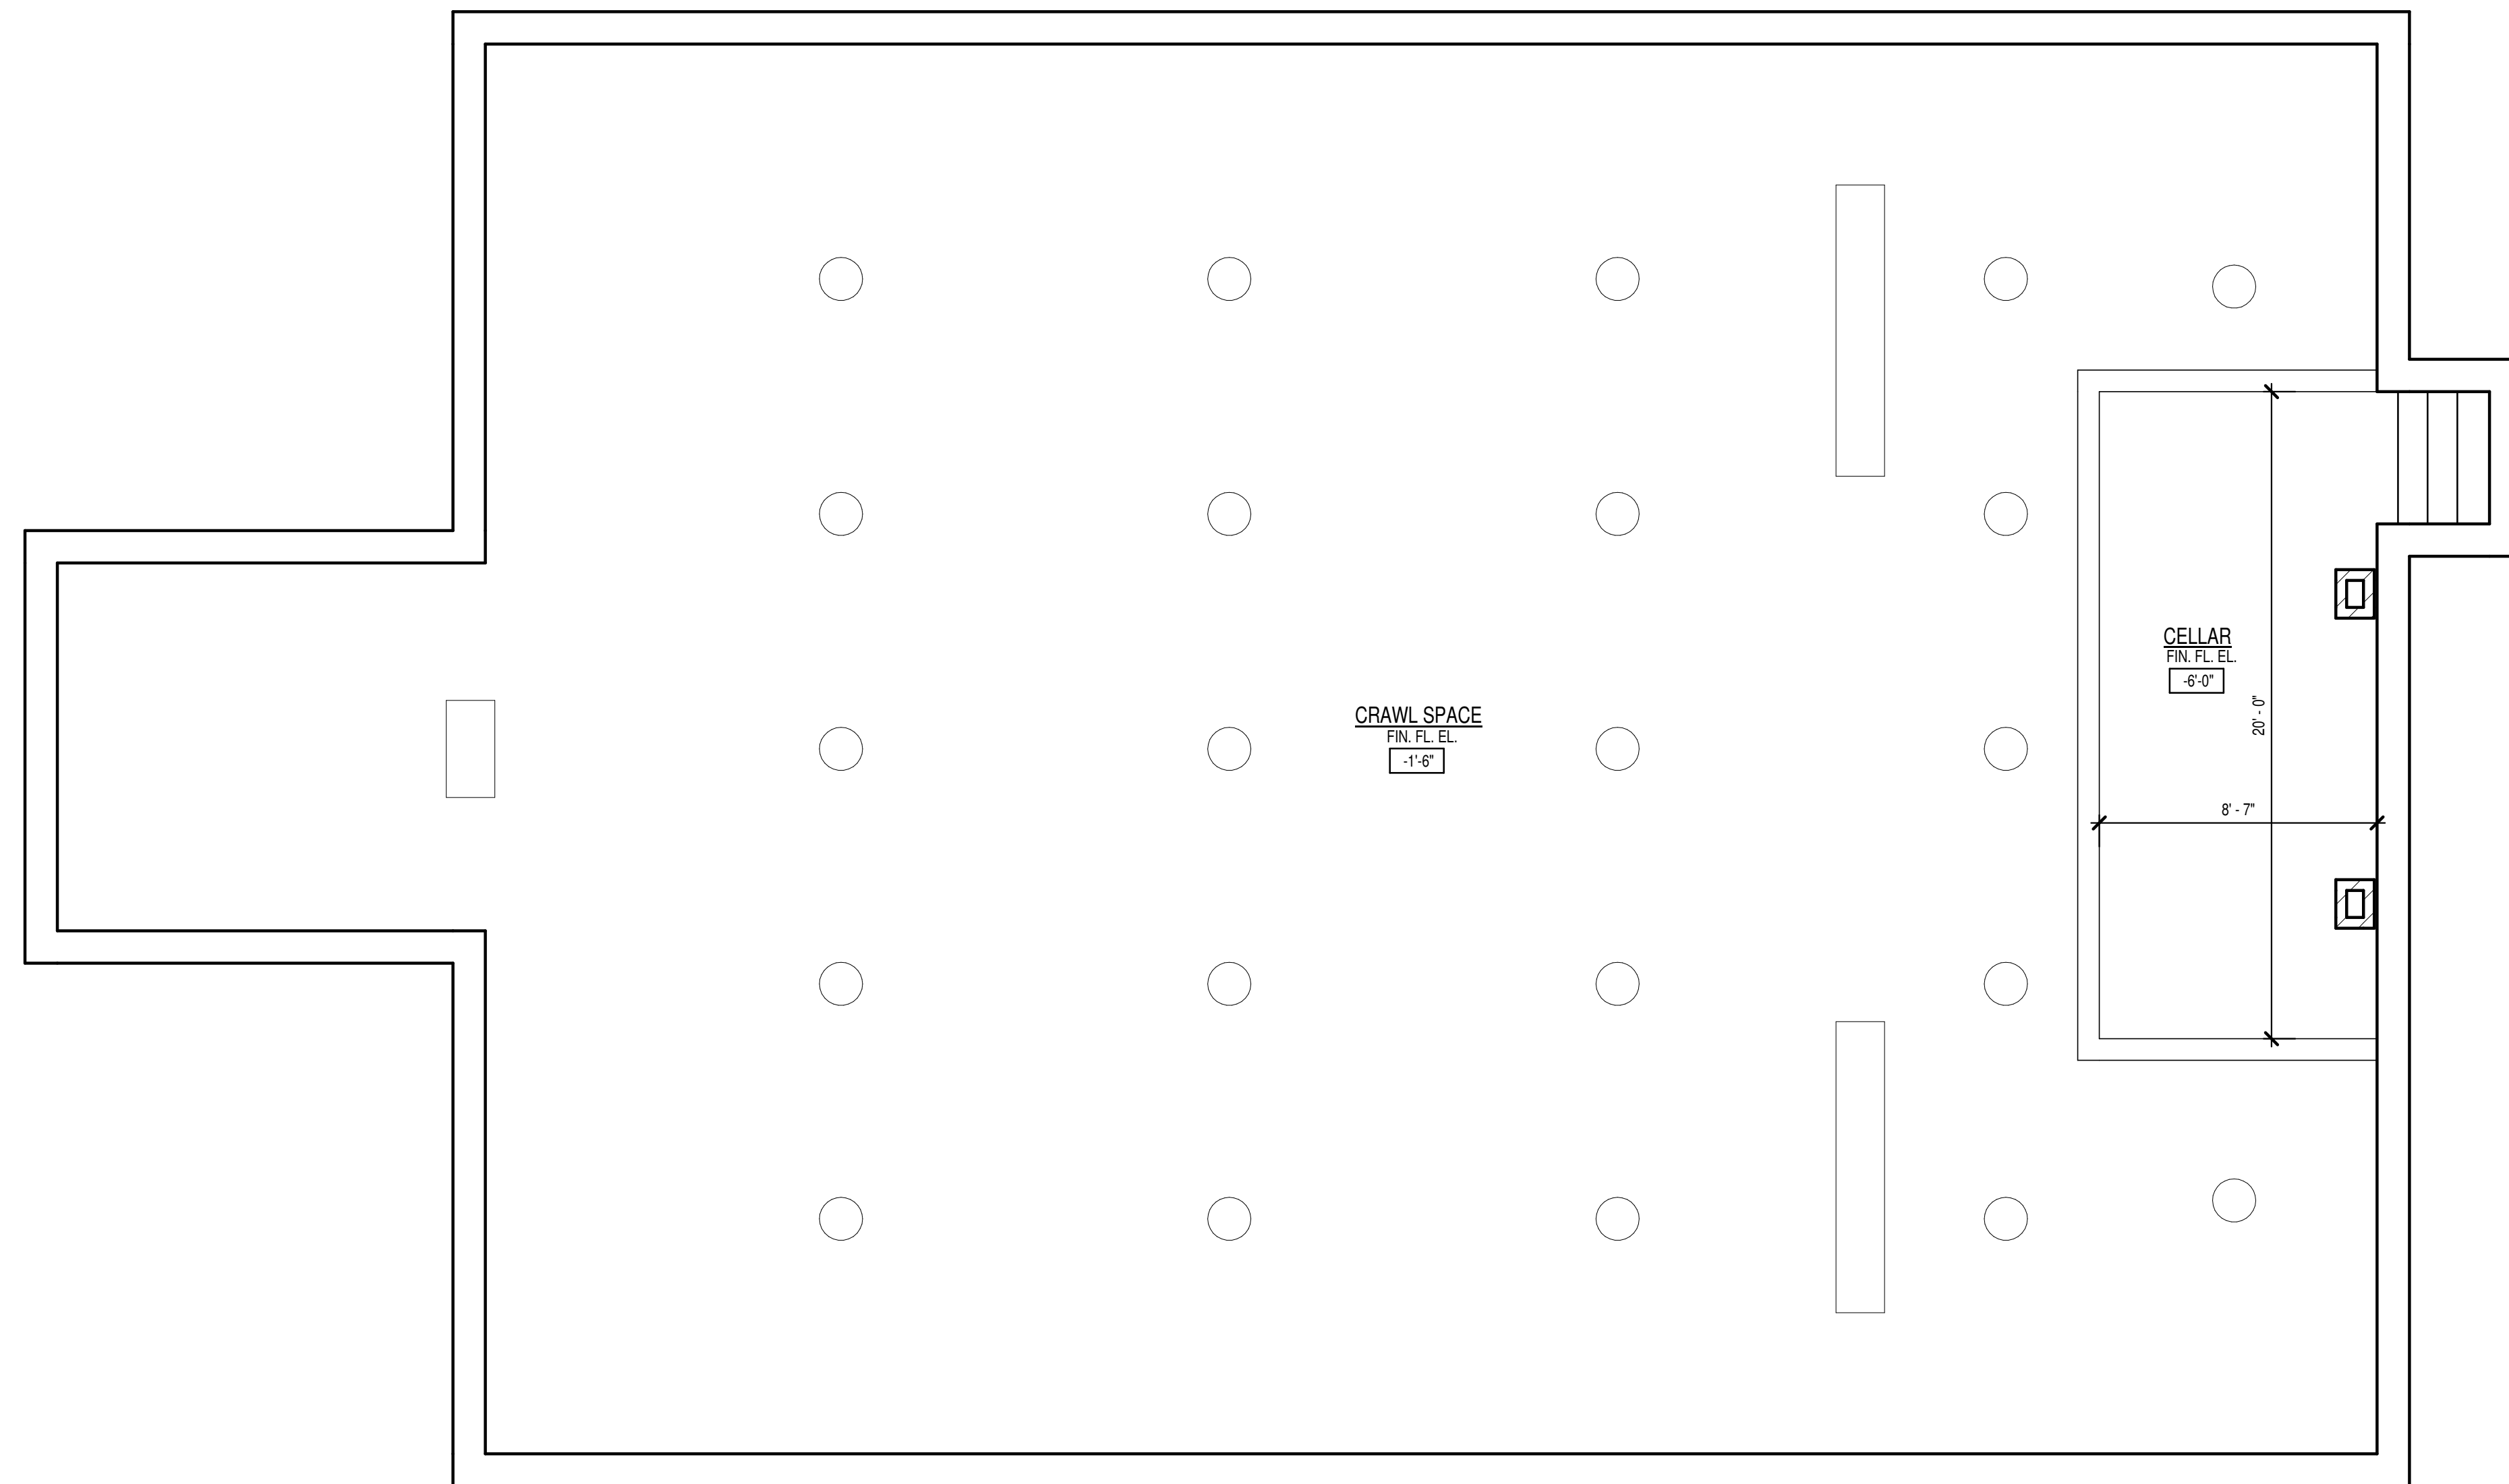


① **CELLER PLAN**
1/4" = 1'-0"

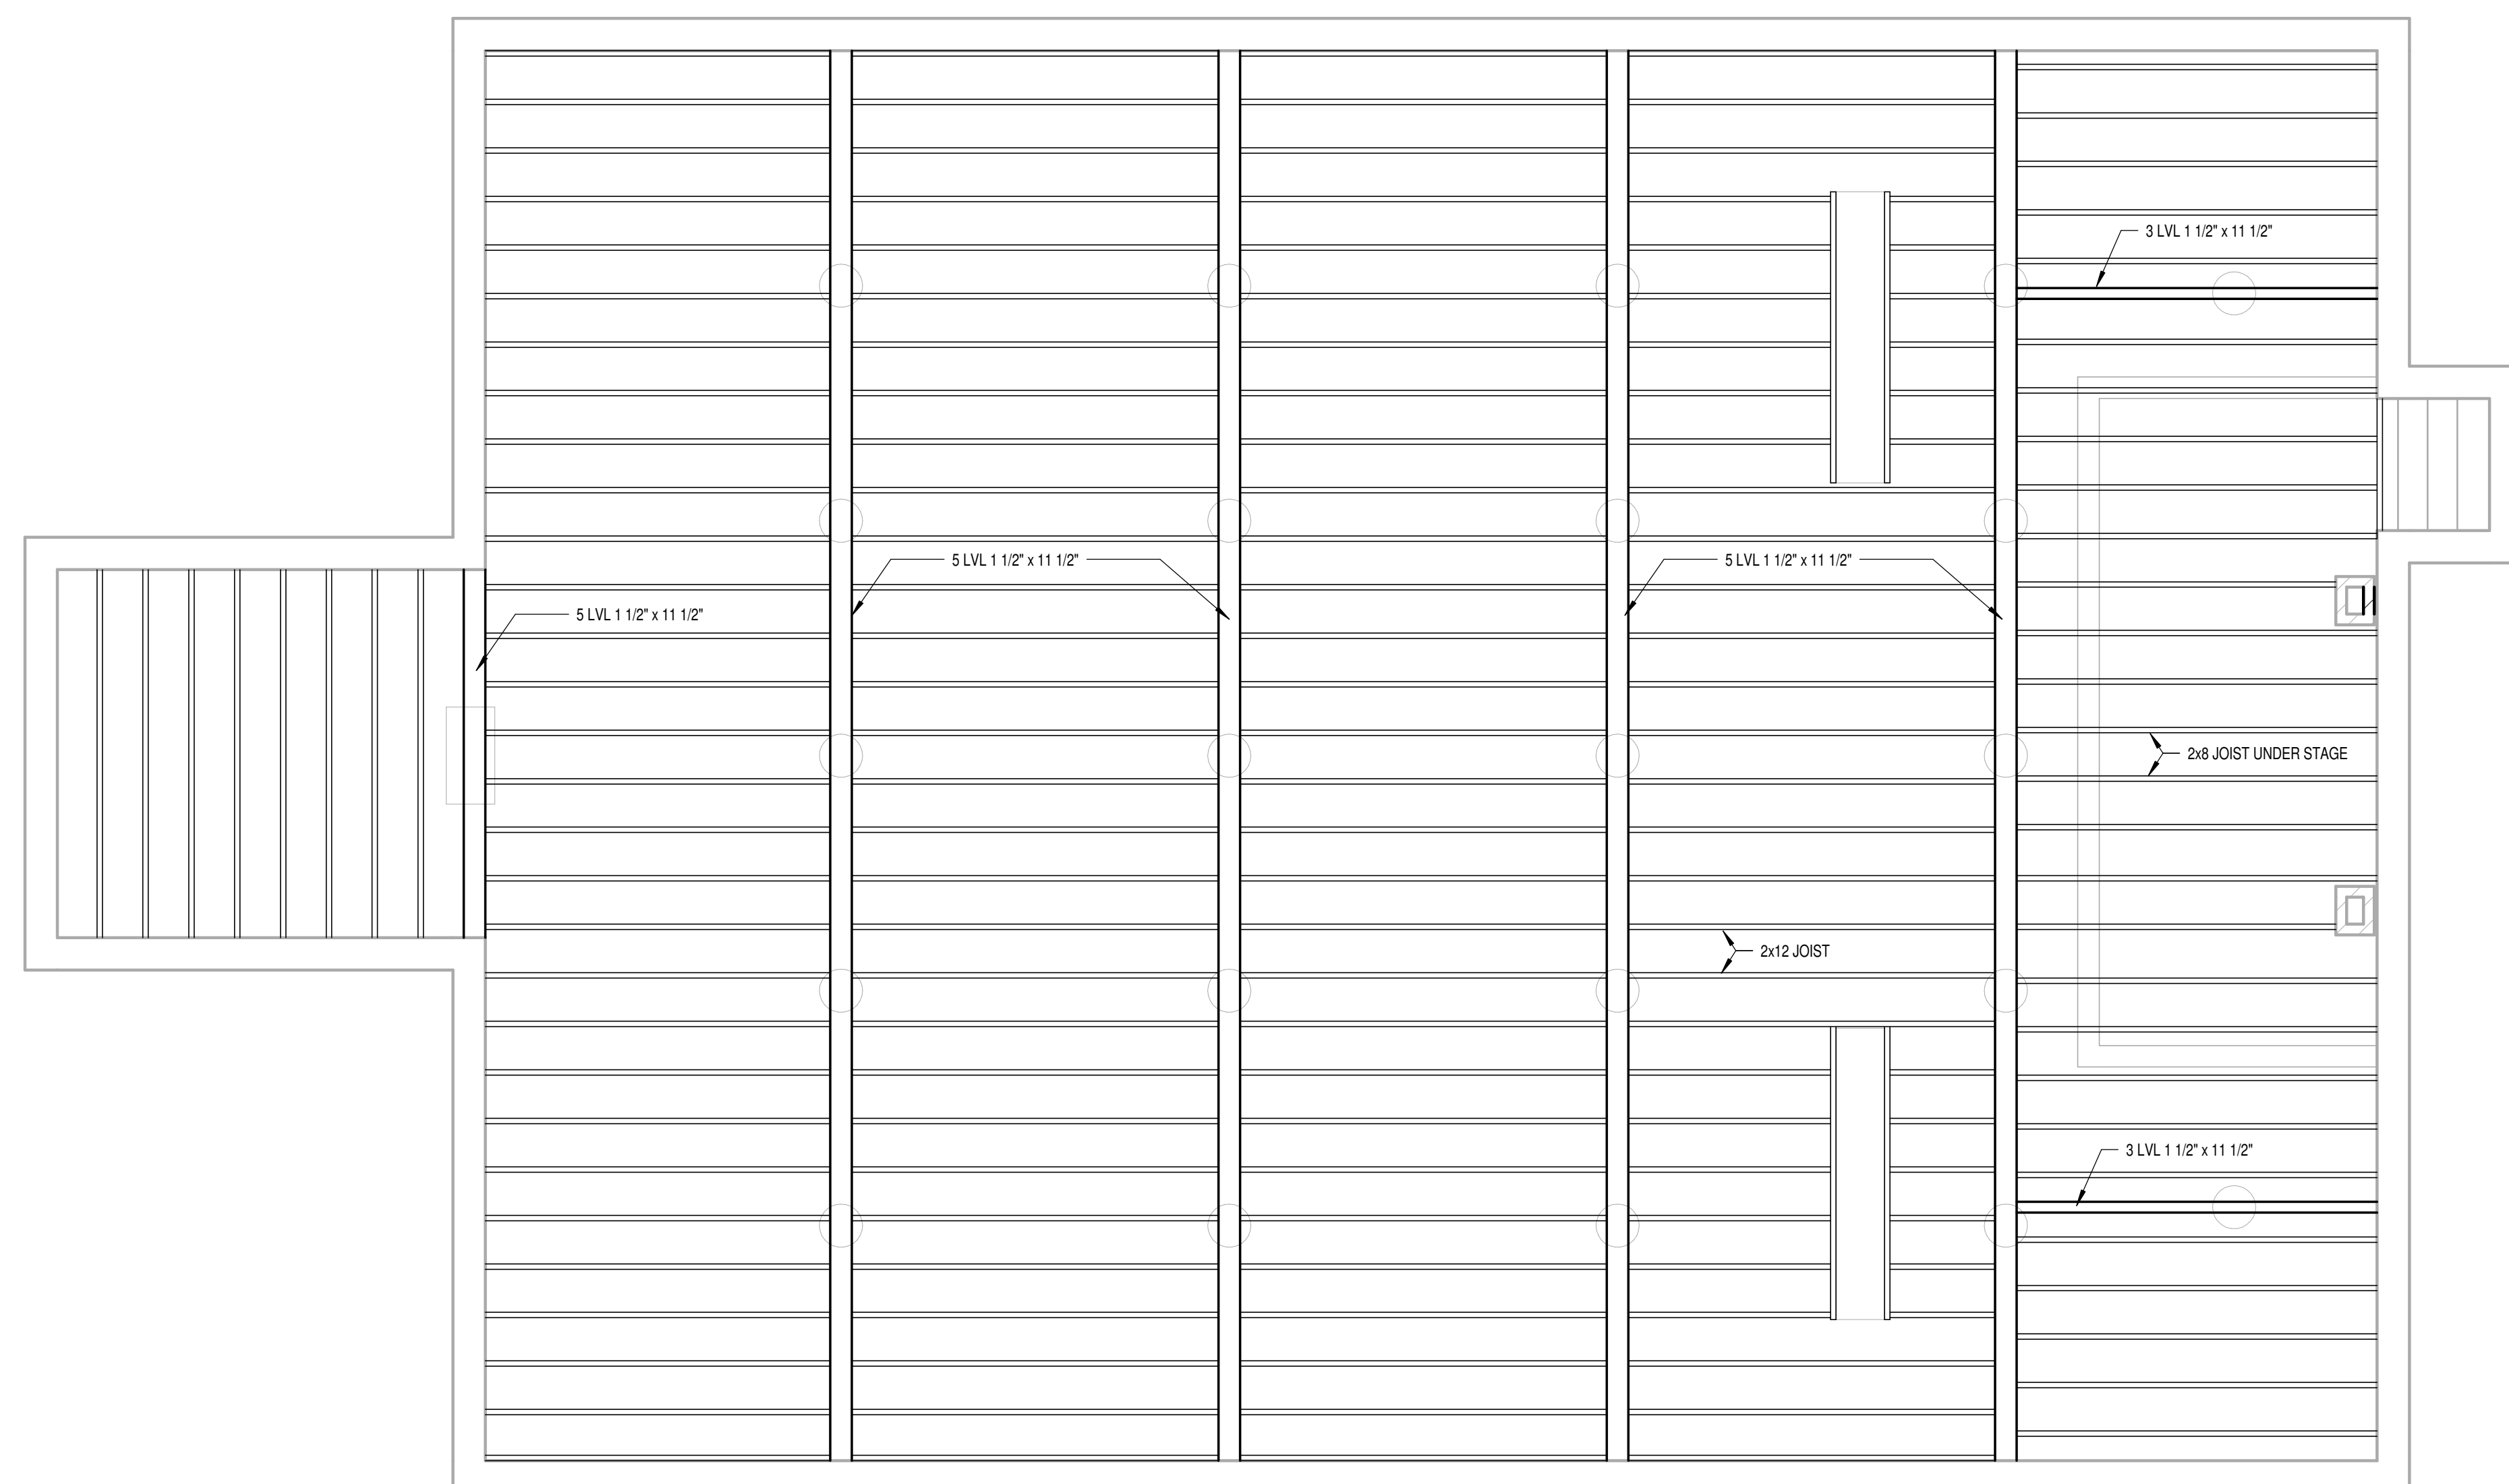


② **FIRST FLOOR - FRAMING**
1/4" = 1'-0"



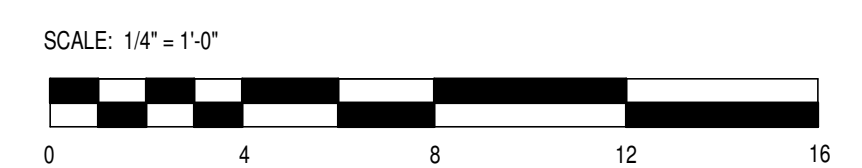


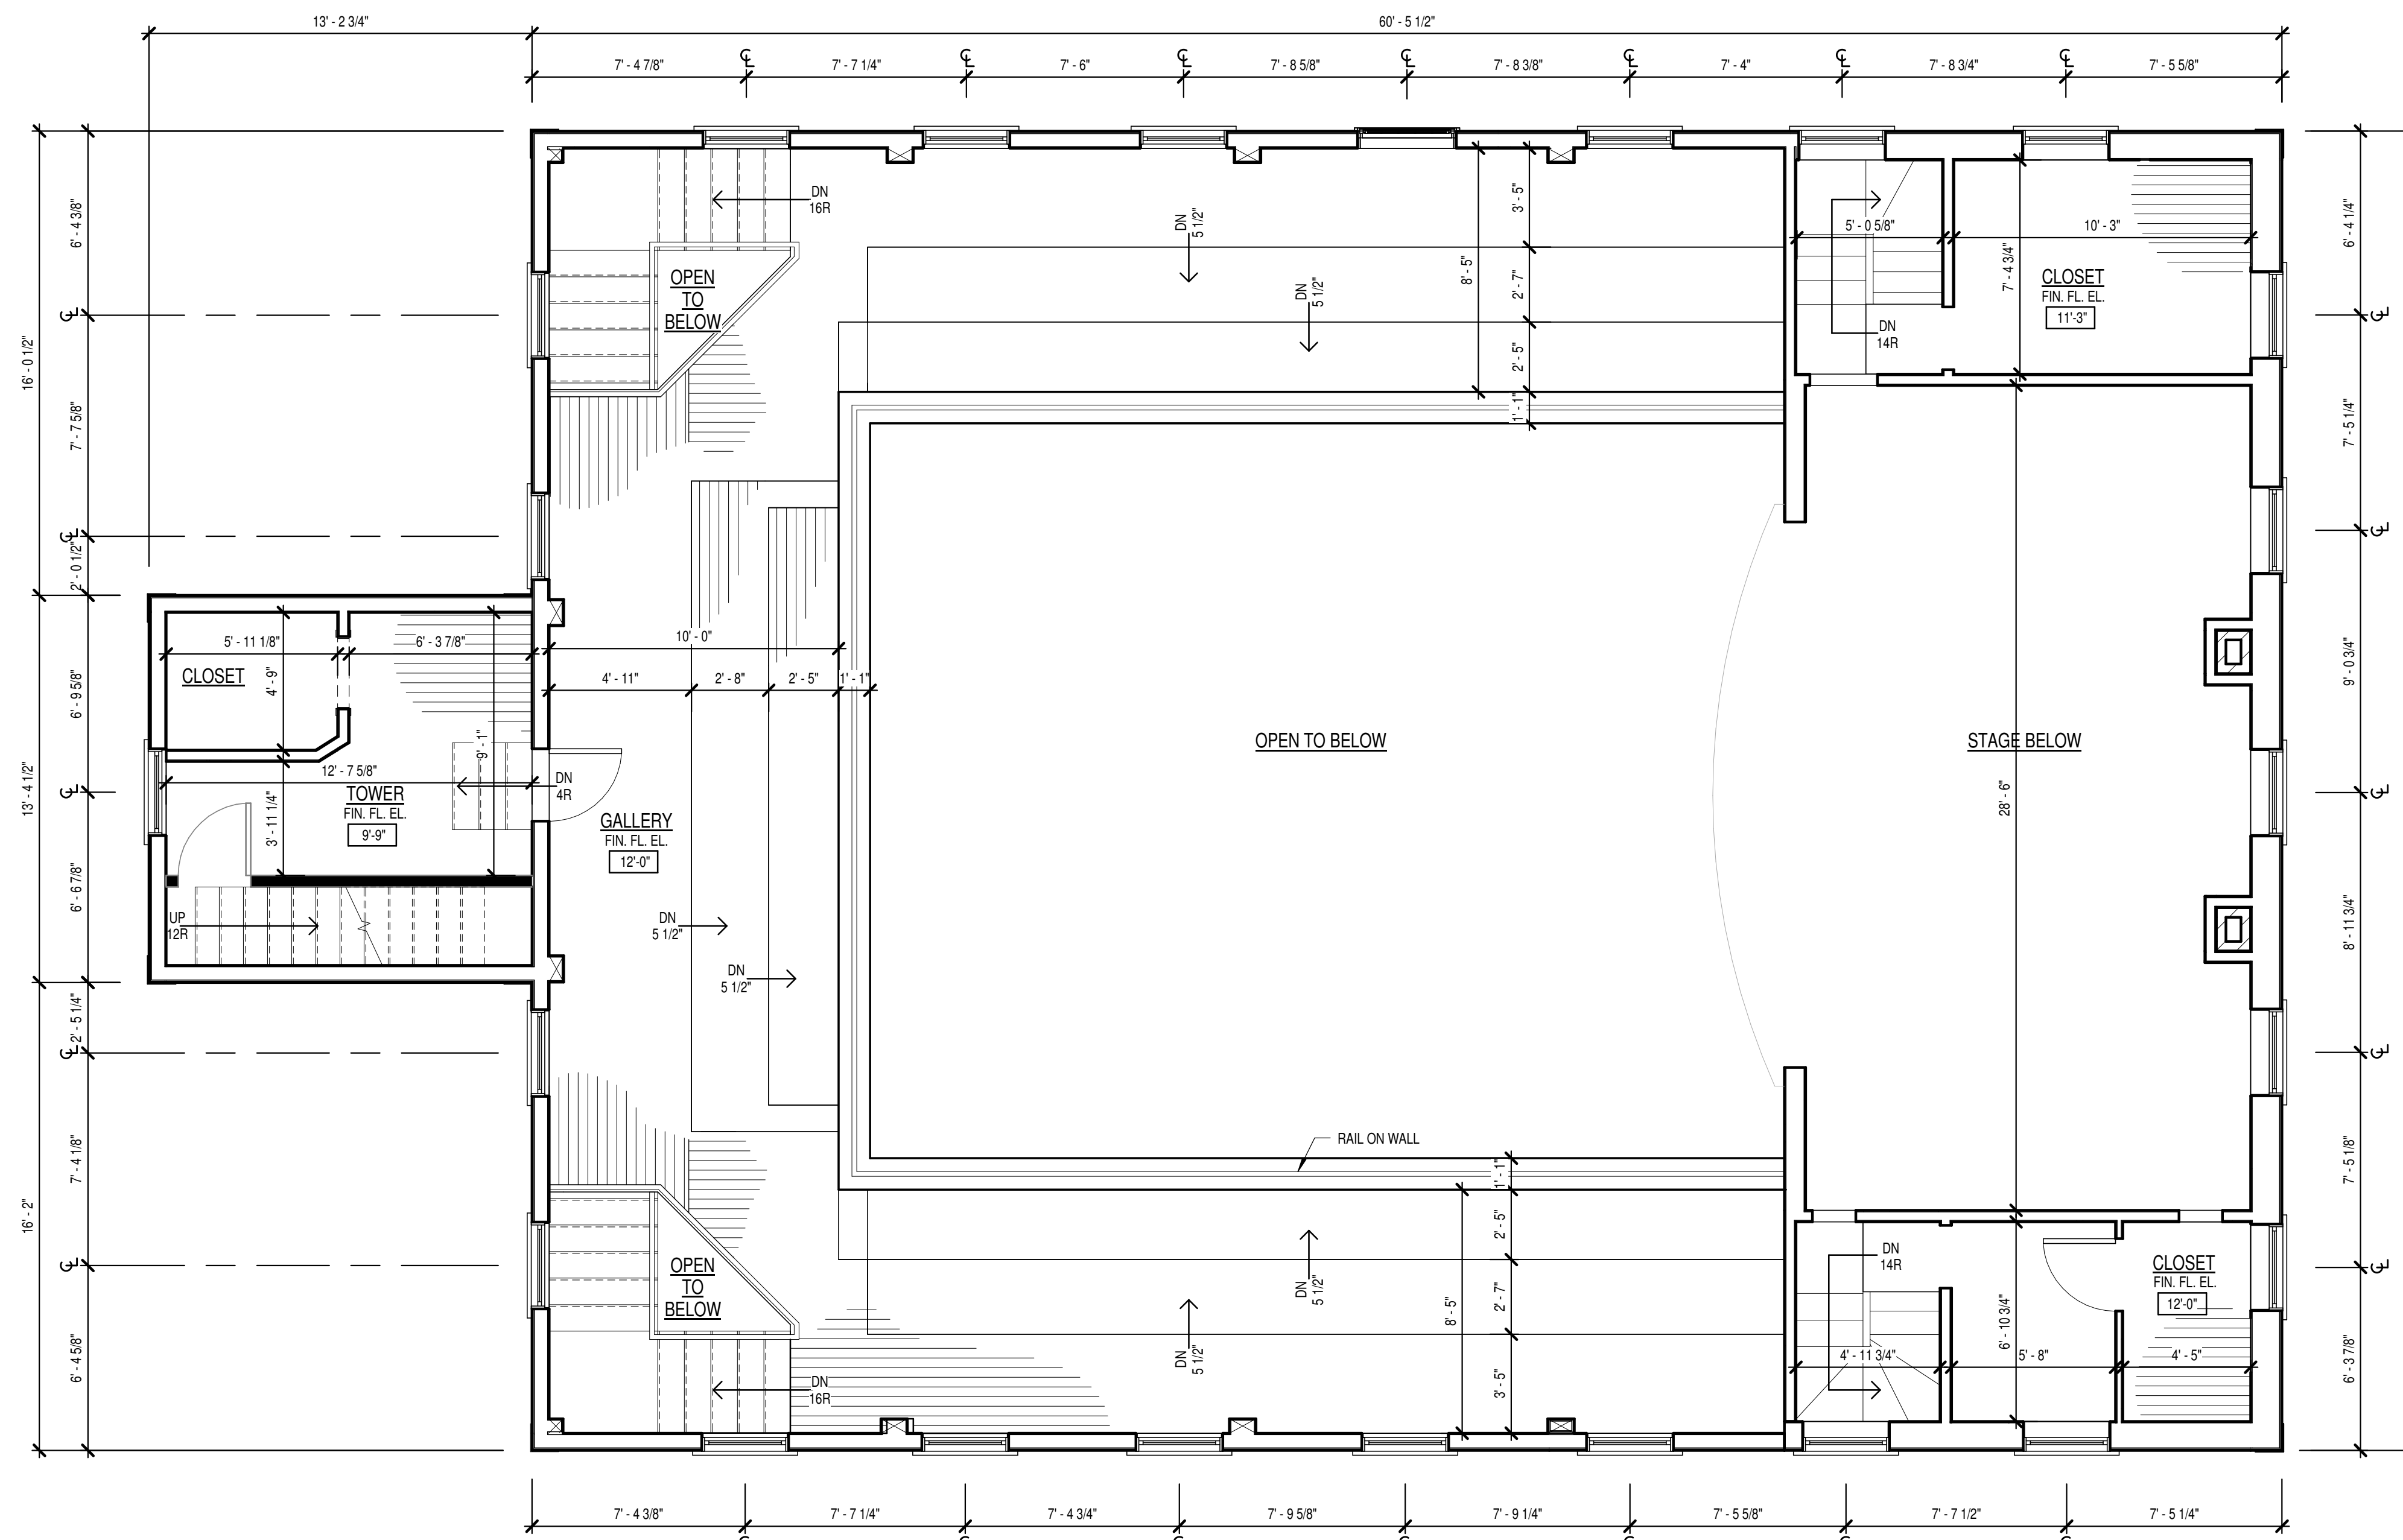

1 GALLERY
1/4" = 1'-0"

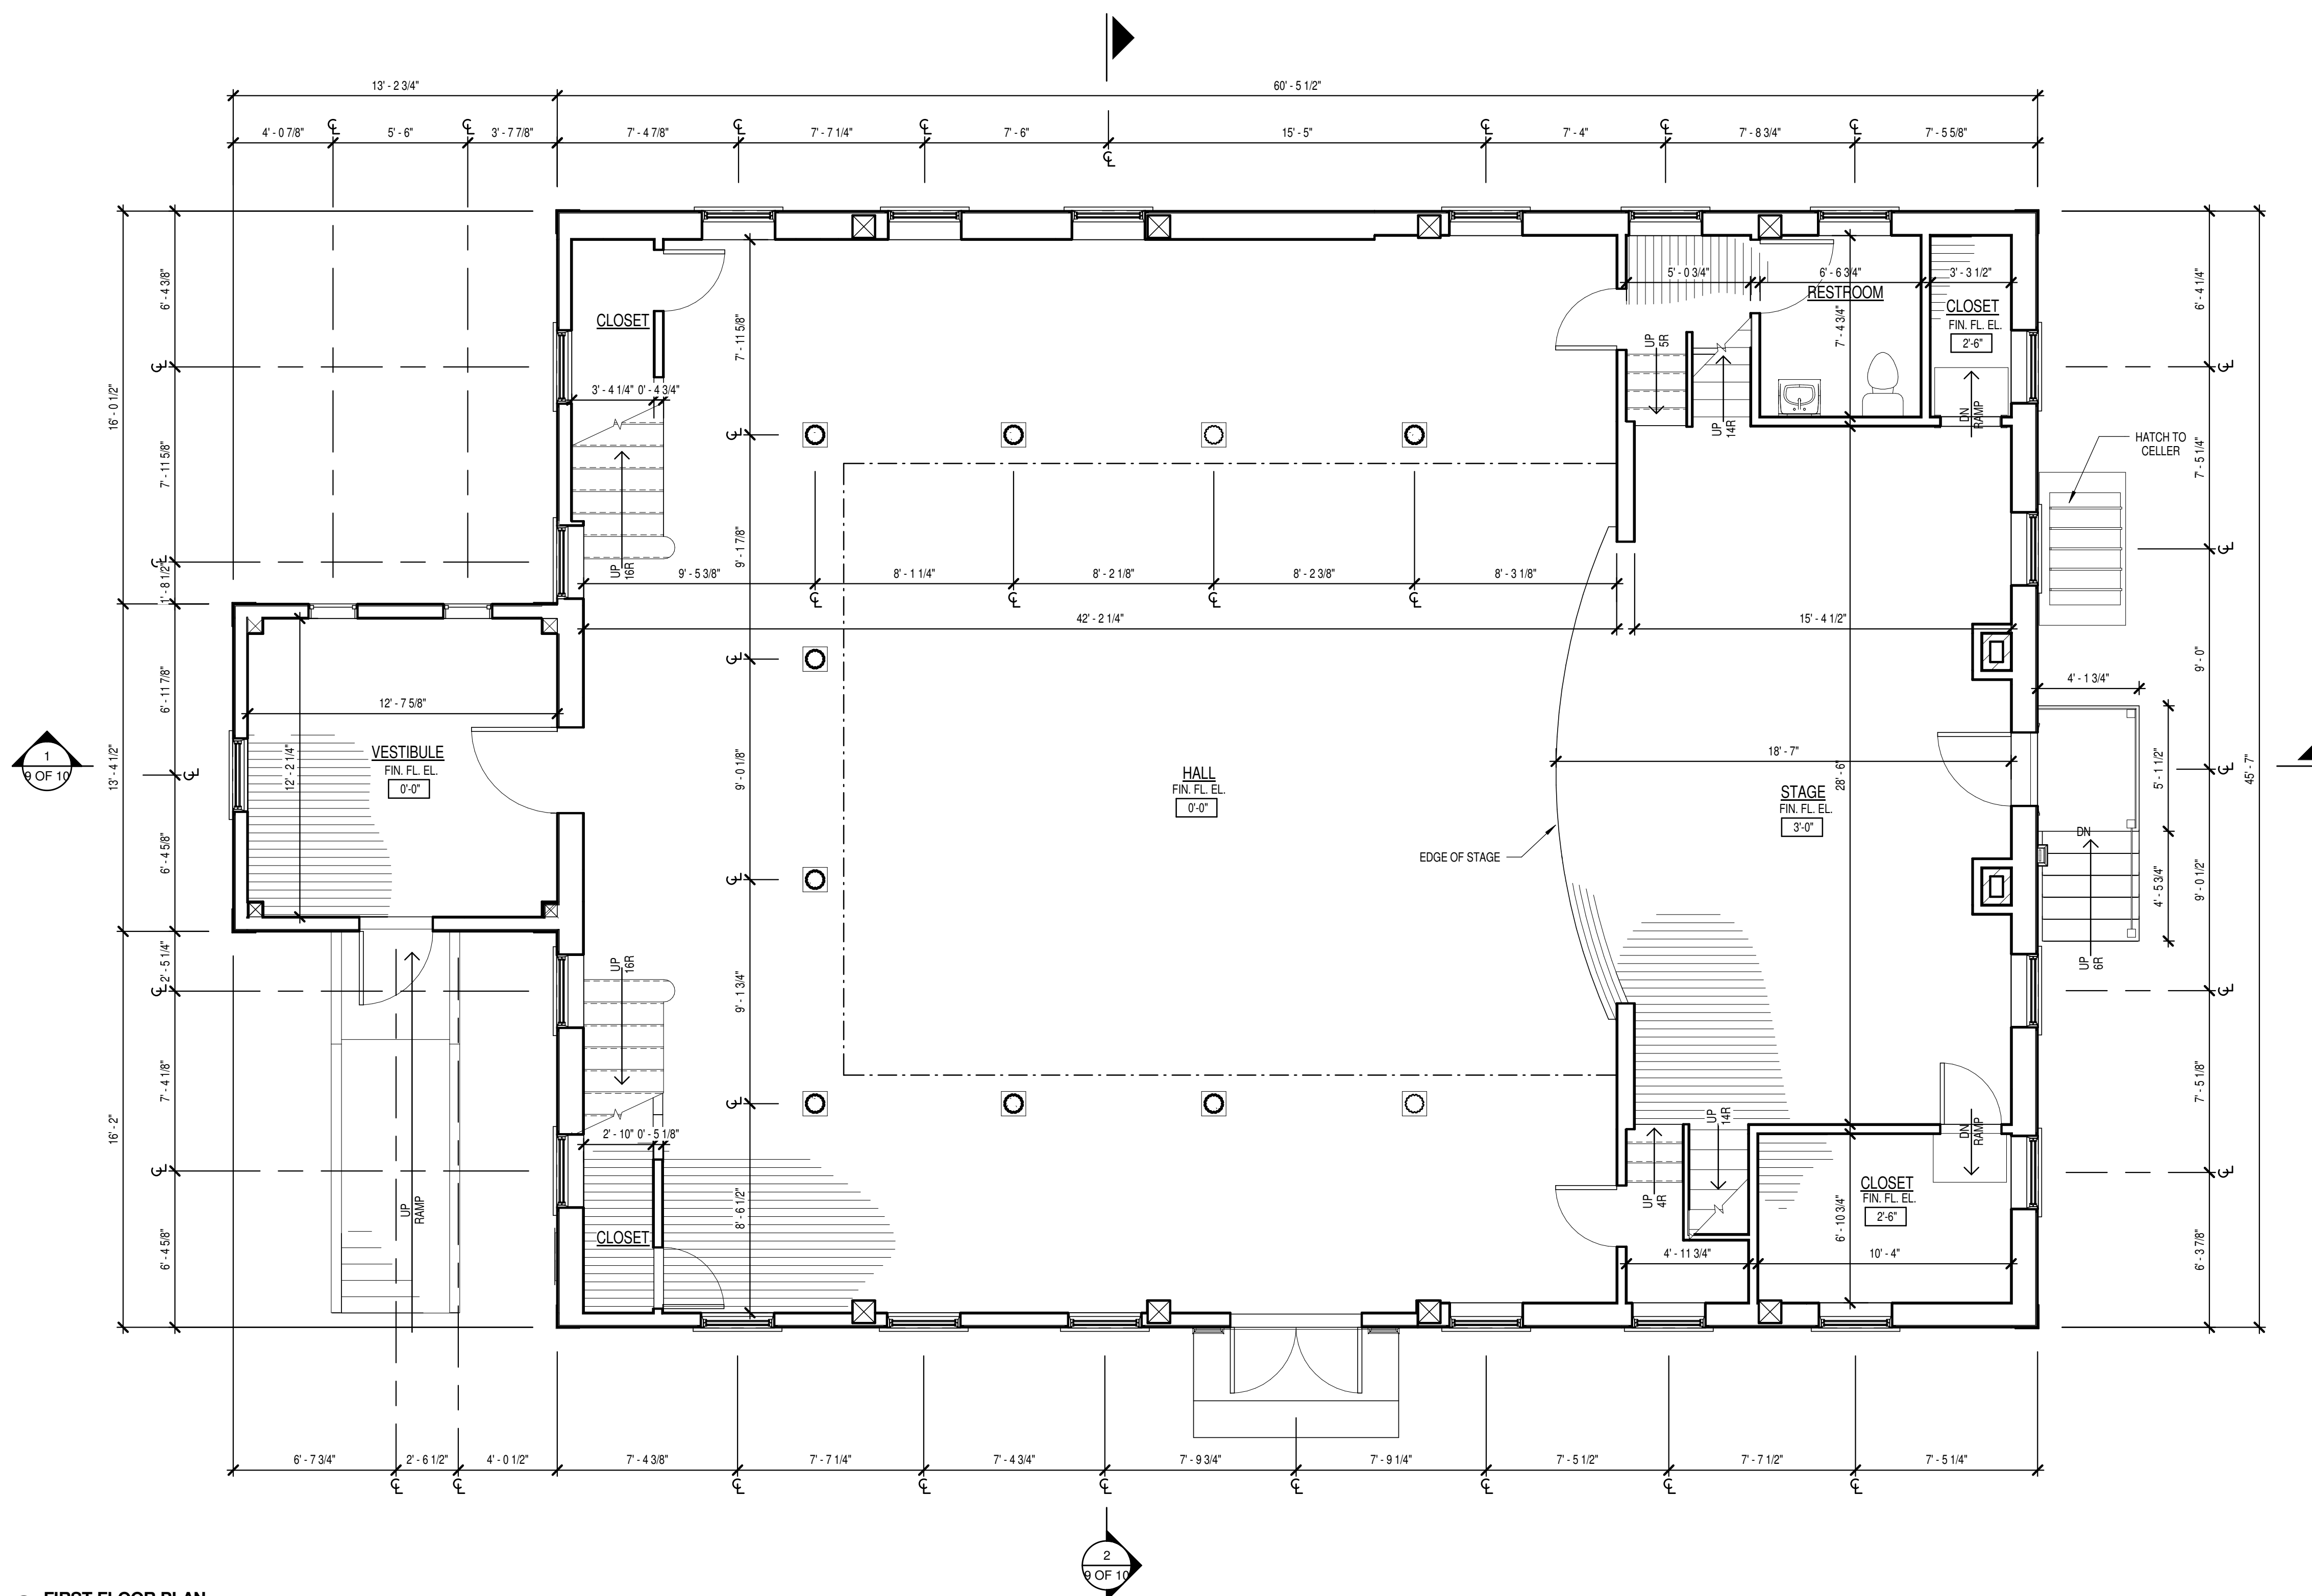

2 FIRST FLOOR PLAN
1/4" = 1'-0"

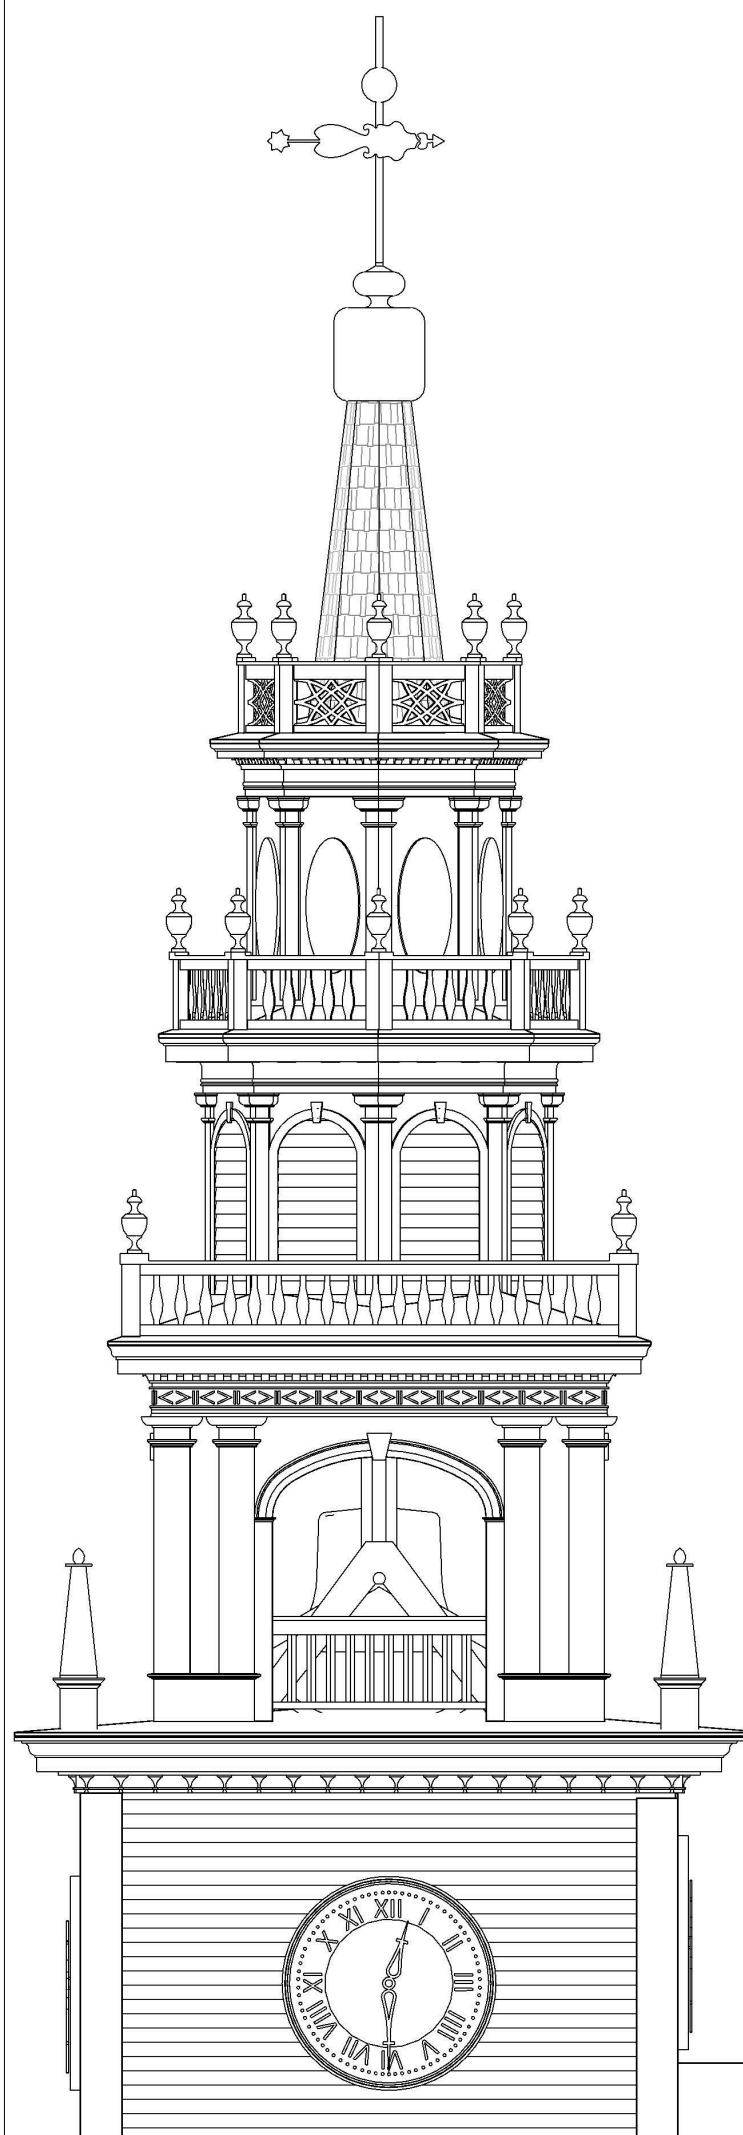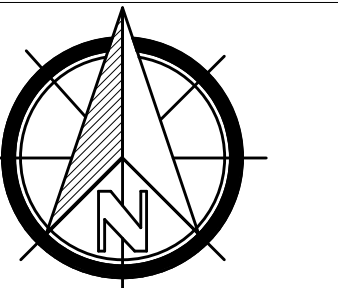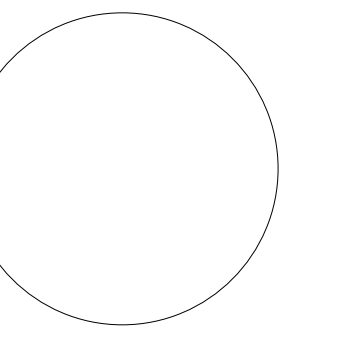

Town of Jaffrey

10 Goodnow Street
Jaffrey, NH 03452

Project Title:
NH HISTORICAL PROPERTY
DOCUMENTATION


JAFFREY MEETING HOUSE
Blackberry Lane
Jaffrey, NH 03452



Sheet Title:
FLOOR PLANS

THE ARCHITECT ASSURES THAT THE INFORMATION AND DATA PROVIDED ARE TRUE AND CORRECT TO THE BEST OF HIS KNOWLEDGE AND BELIEF. THE ARCHITECT ASSUMES NO LIABILITY FOR ANY ERRORS OR OMISSIONS IN THIS DOCUMENT. THE ARCHITECT'S RESPONSIBILITY IS LIMITED TO THE DESIGN AND CONSTRUCTION OF THE PROJECT AS SHOWN ON THESE PLANS.

PROJECT NO: 200140035
DRAWN BY: DLA
SCALE: 1/4" = 1'-0"
PRINT DATE: 4/8/2015 4:42:07 PM

NH STATE NO.
725 4 OF 10

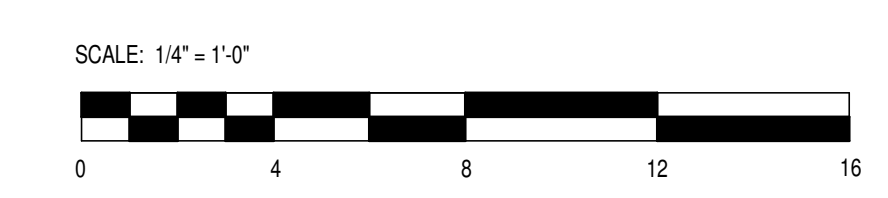

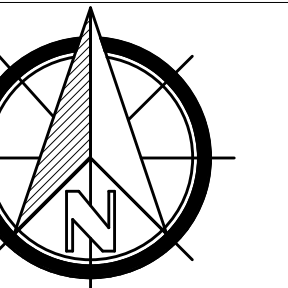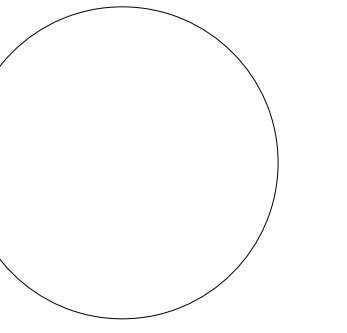

Town of Jaffrey

10 Goodnow Street
Jaffrey, NH 03452

Project Title:
**NH HISTORICAL PROPERTY
DOCUMENTATION**


JAFFREY MEETING HOUSE
Blackberry Lane
Jaffrey, NH 03452

Sheet Title:
FRAMING PLANS


PROJECT NO: 200140035
DRAWN BY: DLA
SCALE: 1/4" = 1'-0"

PRINT DATE: 4/8/2015 4:42:08 PM
NH STATE NO.
725


5 OF 10



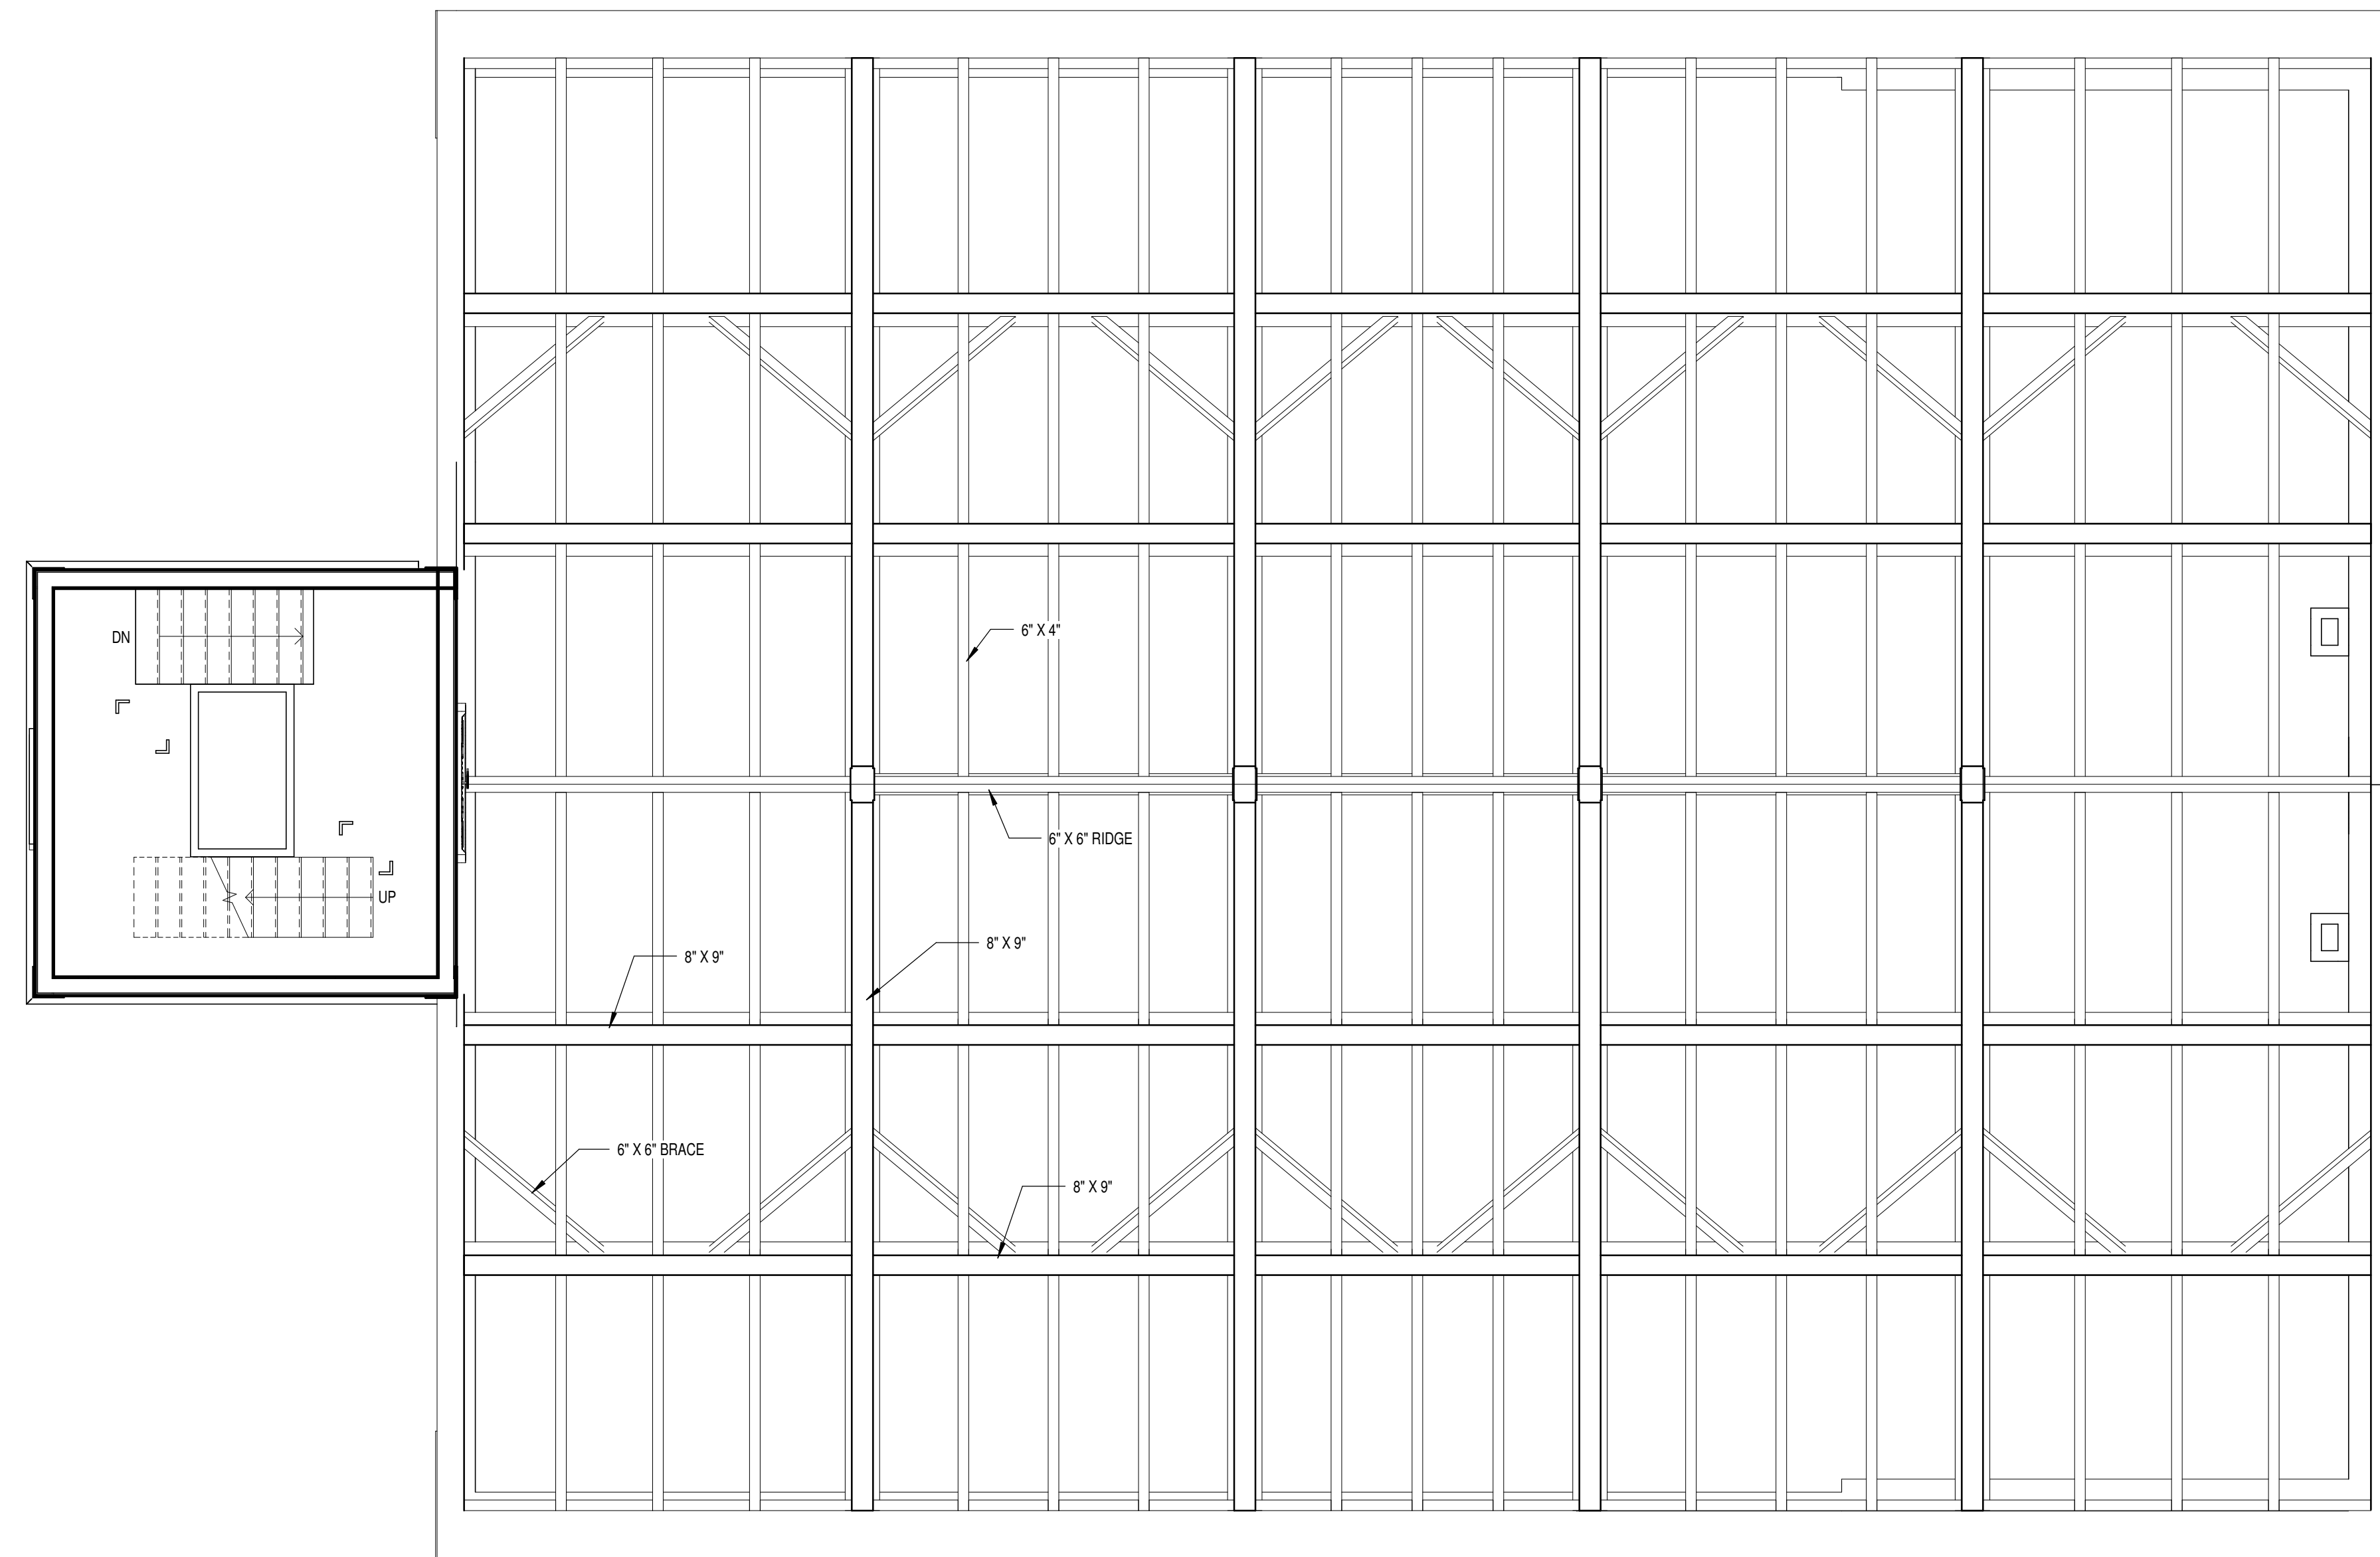


① ROOF FRAMING PLAN
1/4" = 1'-0"

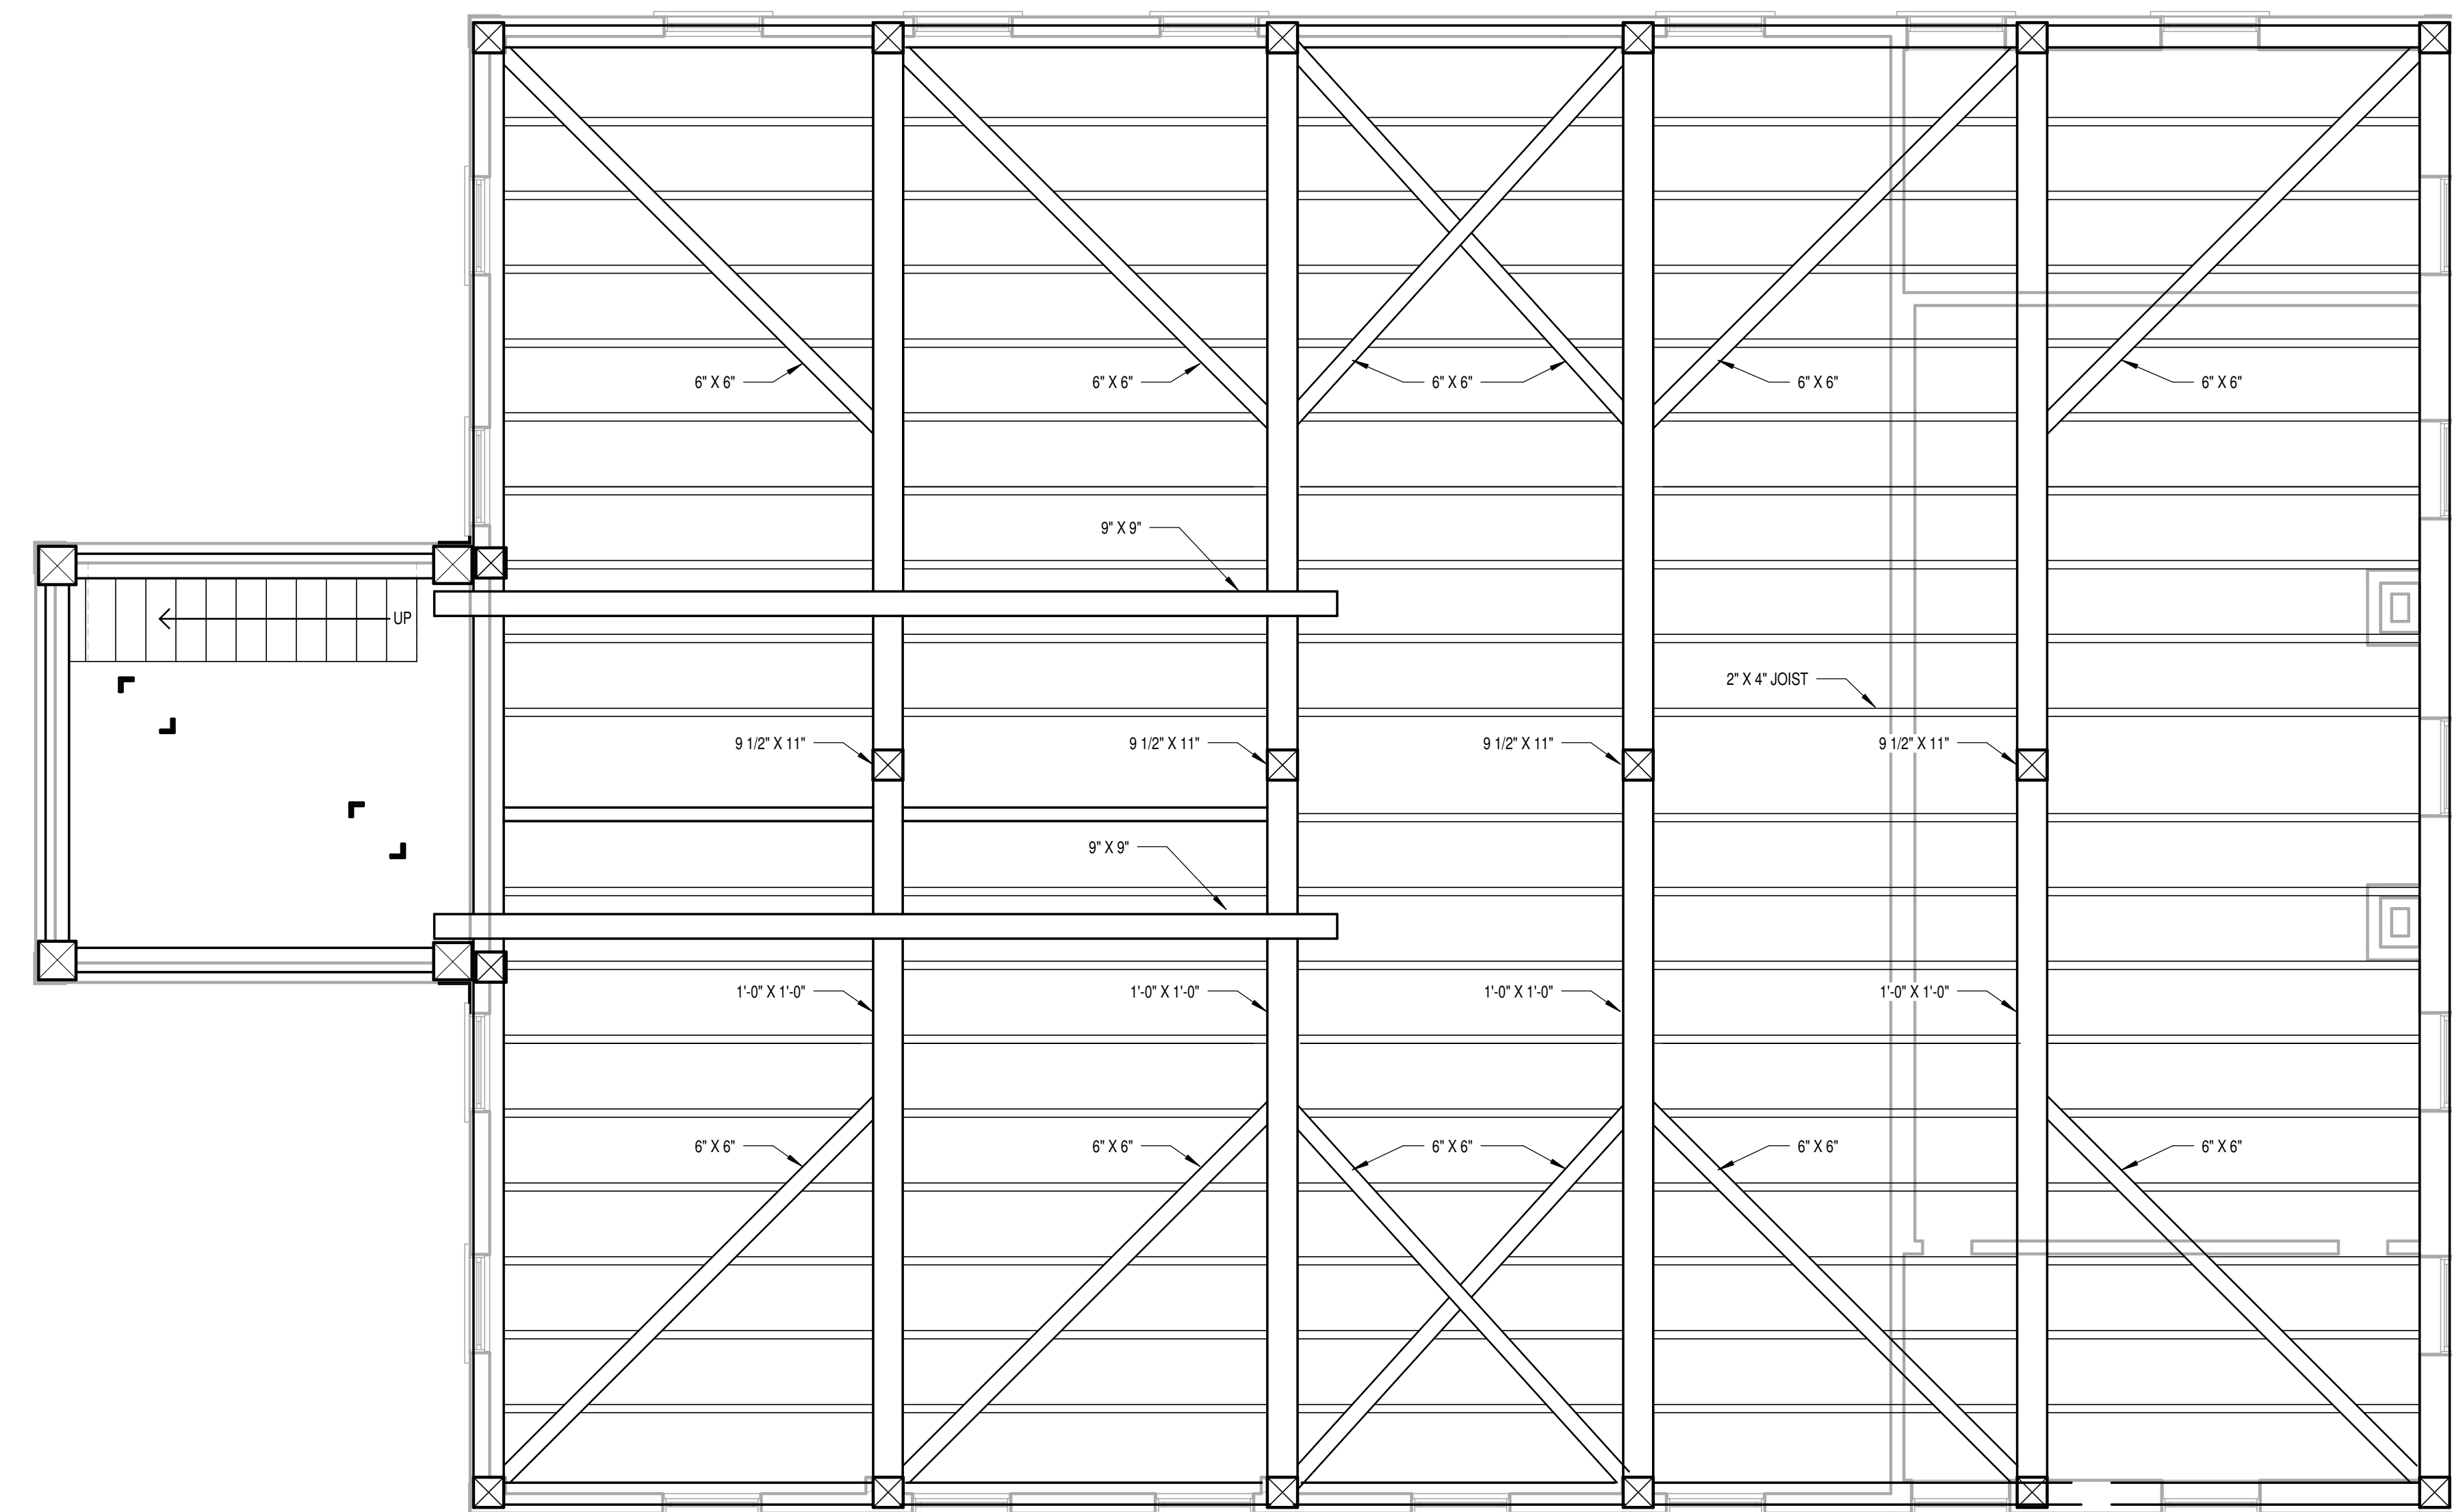

② ATTIC/CEILING FRAMING PLAN
1/4" = 1'-0"

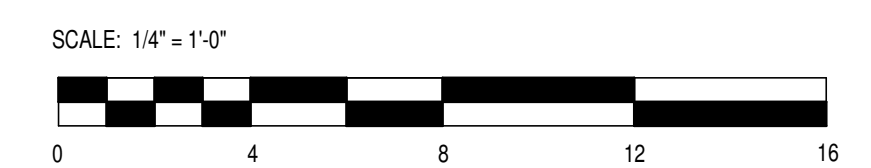

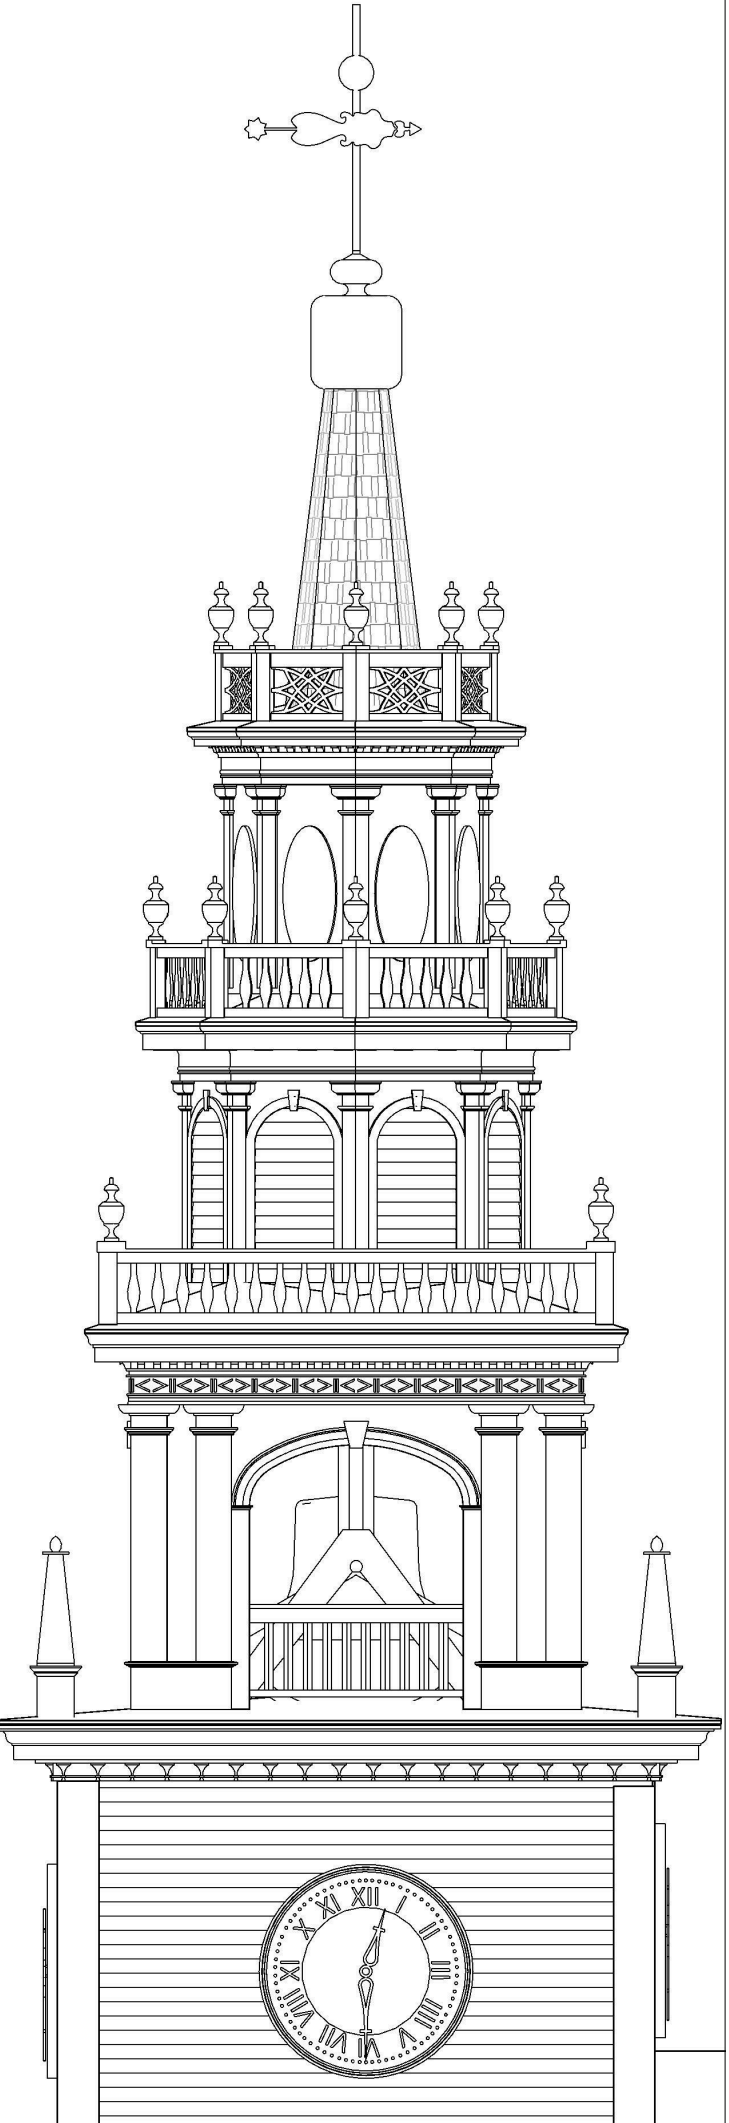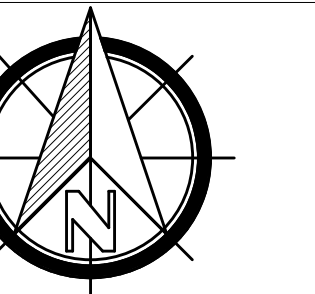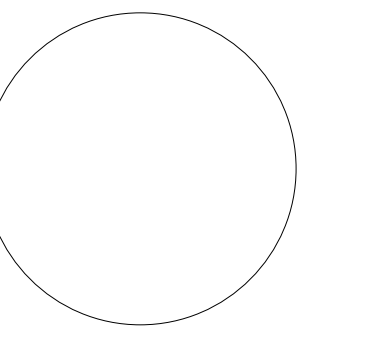

Town of Jaffrey

10 Goodnow Street
Jaffrey, NH 03452

Project Title:

NH HISTORICAL PROPERTY DOCUMENTATION


JAFFREY MEETING HOUSE
Blackberry Lane
Jaffrey, NH 03452

Sheet Title:


TOWER PLANS

PROJECT NO: 200140035
DRAWN BY: DLA
SCALE: As indicated
PRINT DATE: 4/8/2015 4:42:09 PM


NH STATE NO. 725 6 OF 10

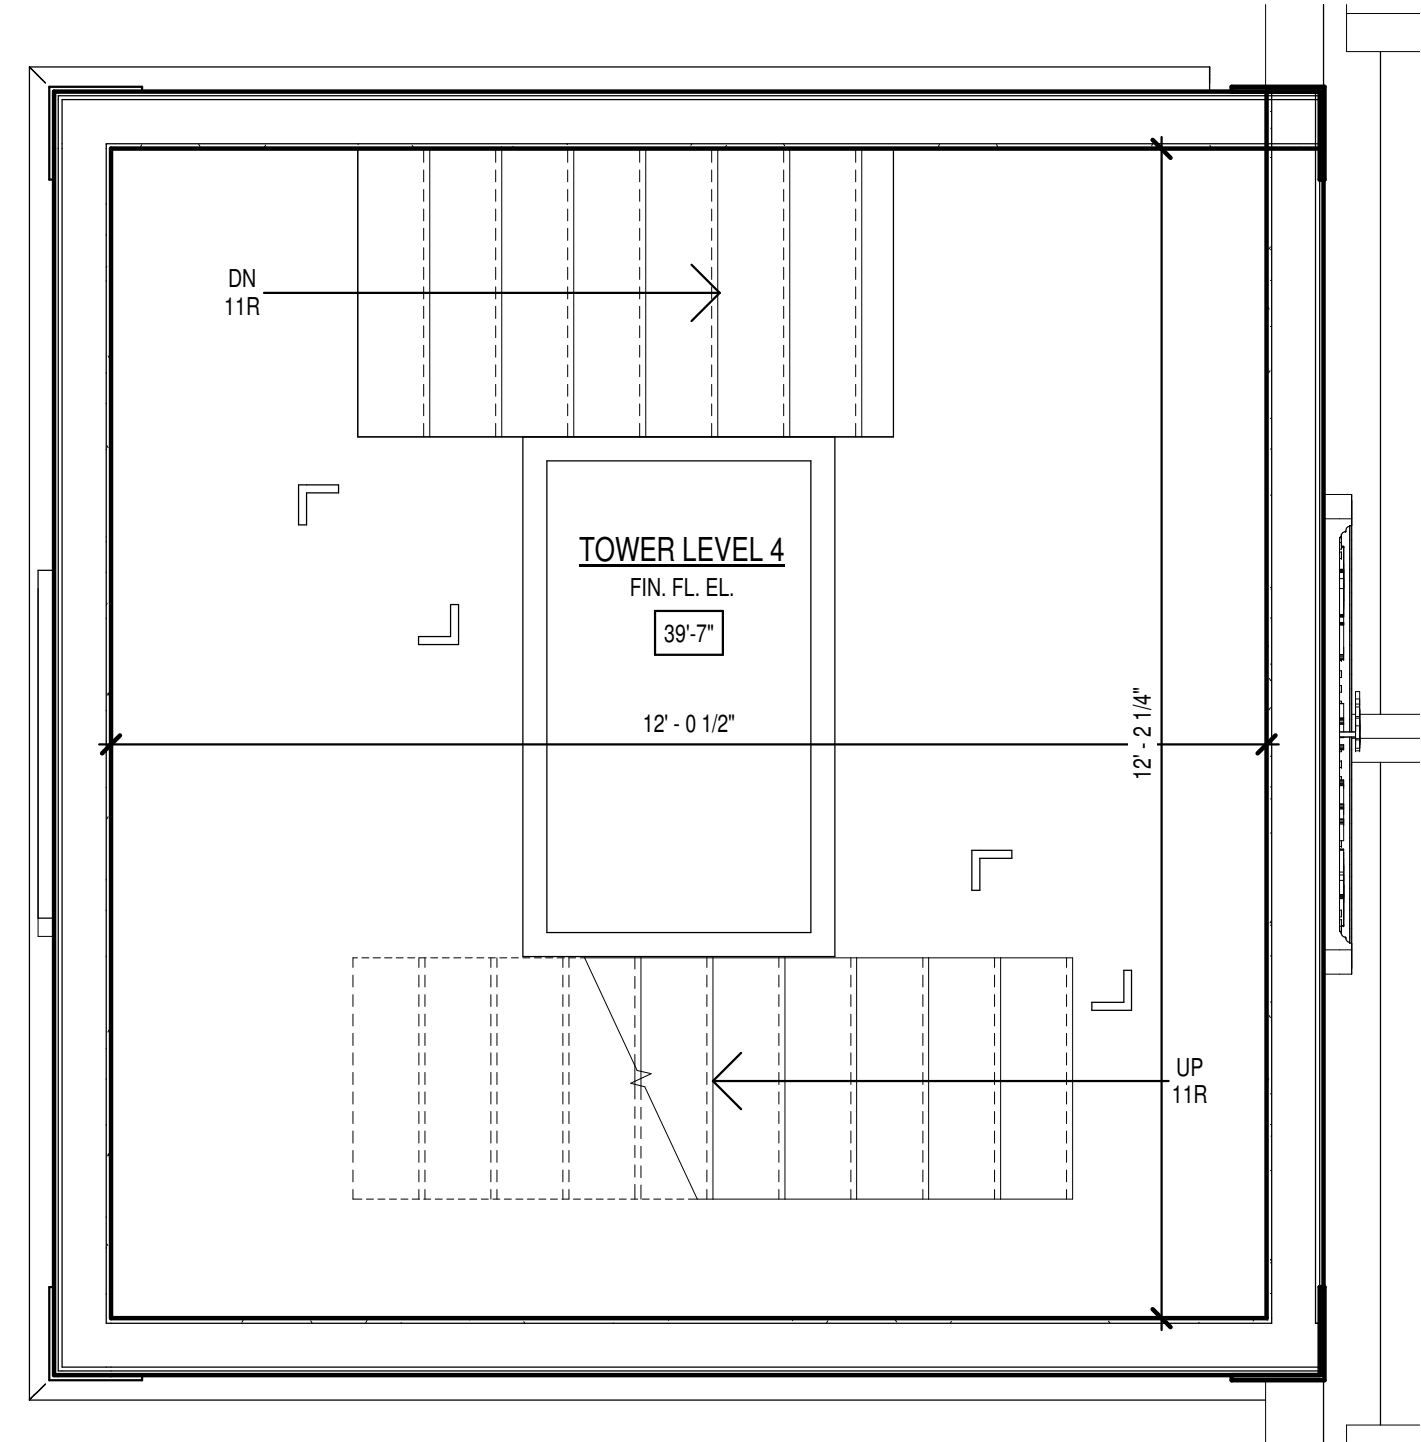


3 TOWER LEVEL 4
1/2" = 1'-0"

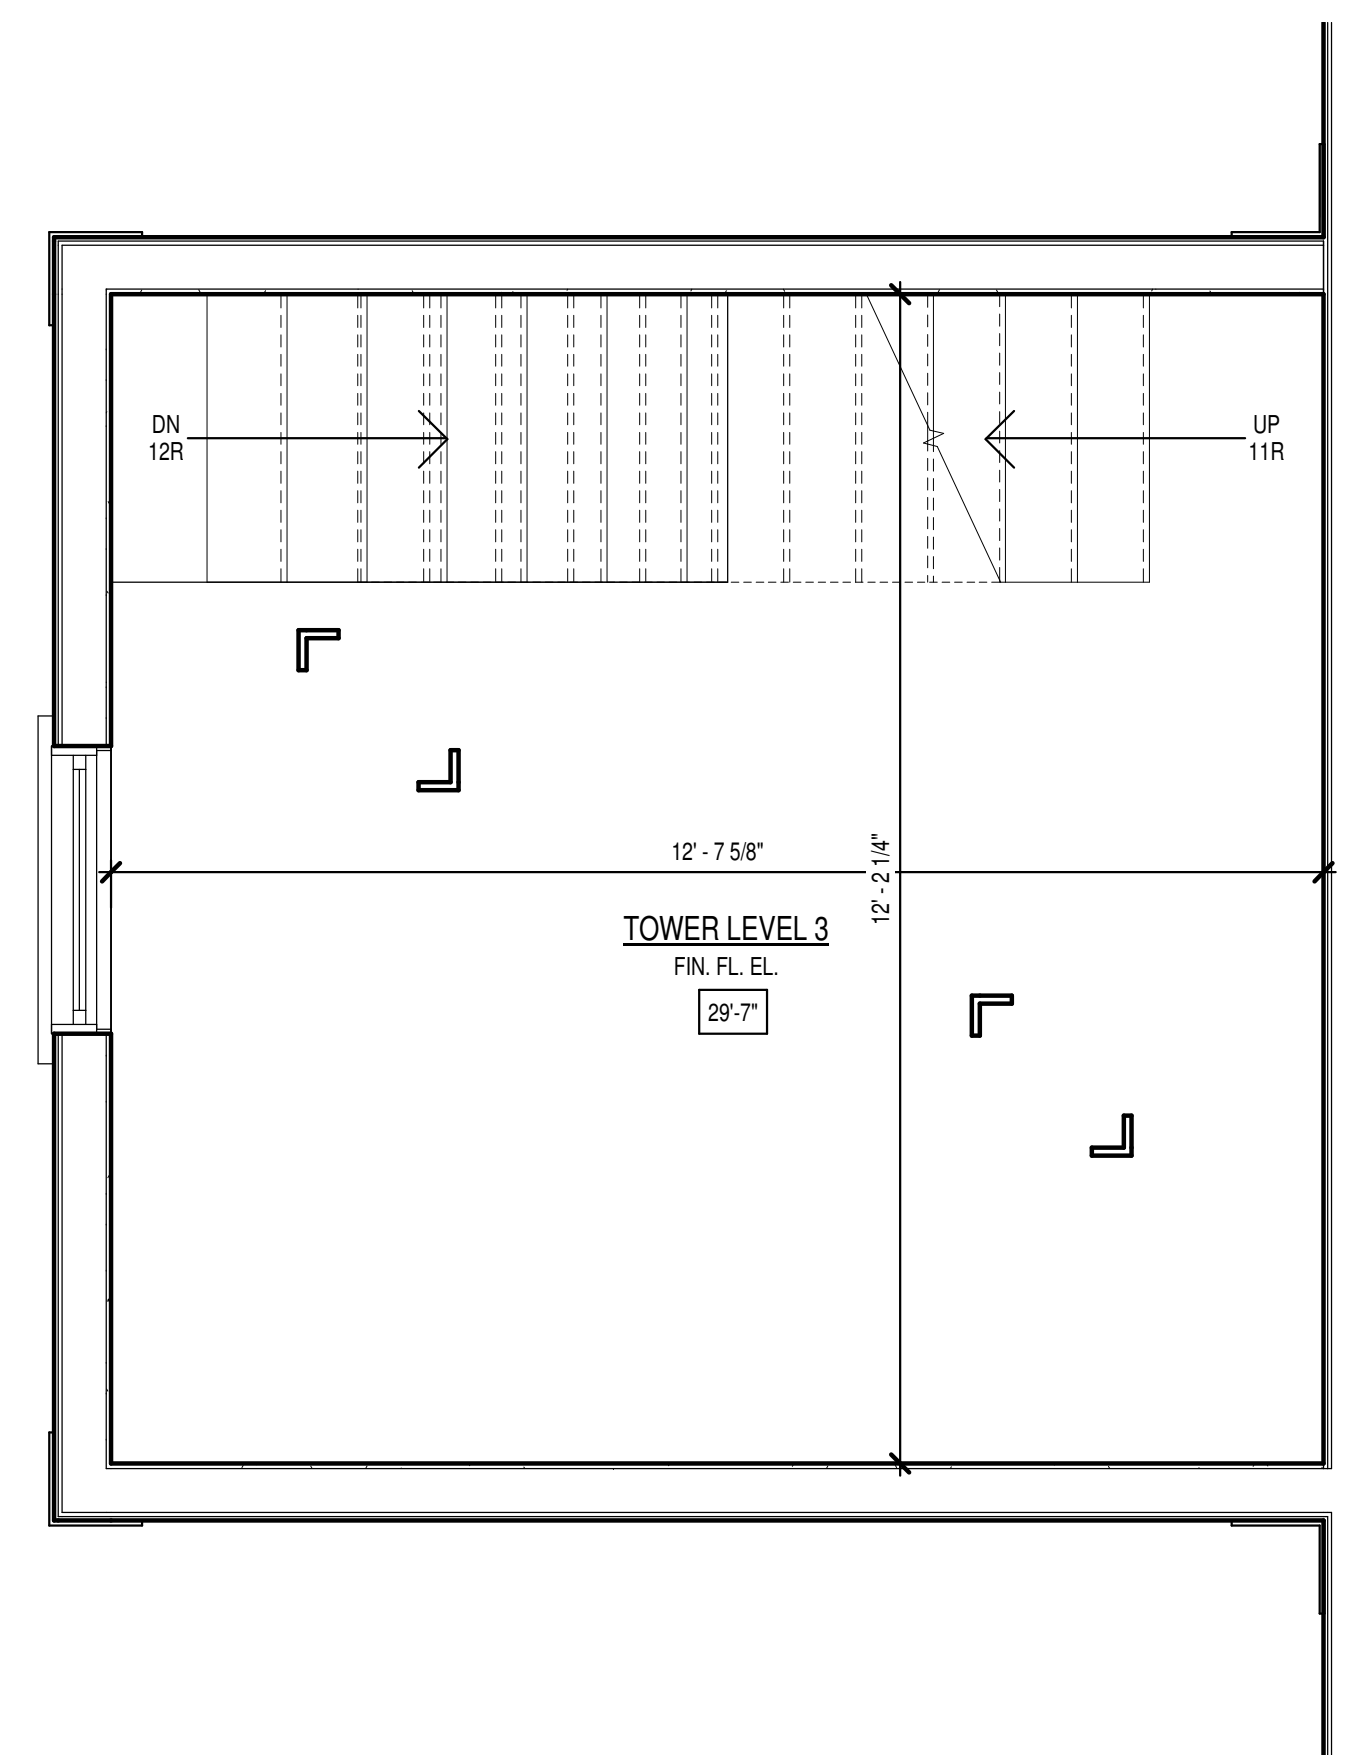


2 TOWER LEVEL 3
1/2" = 1'-0"

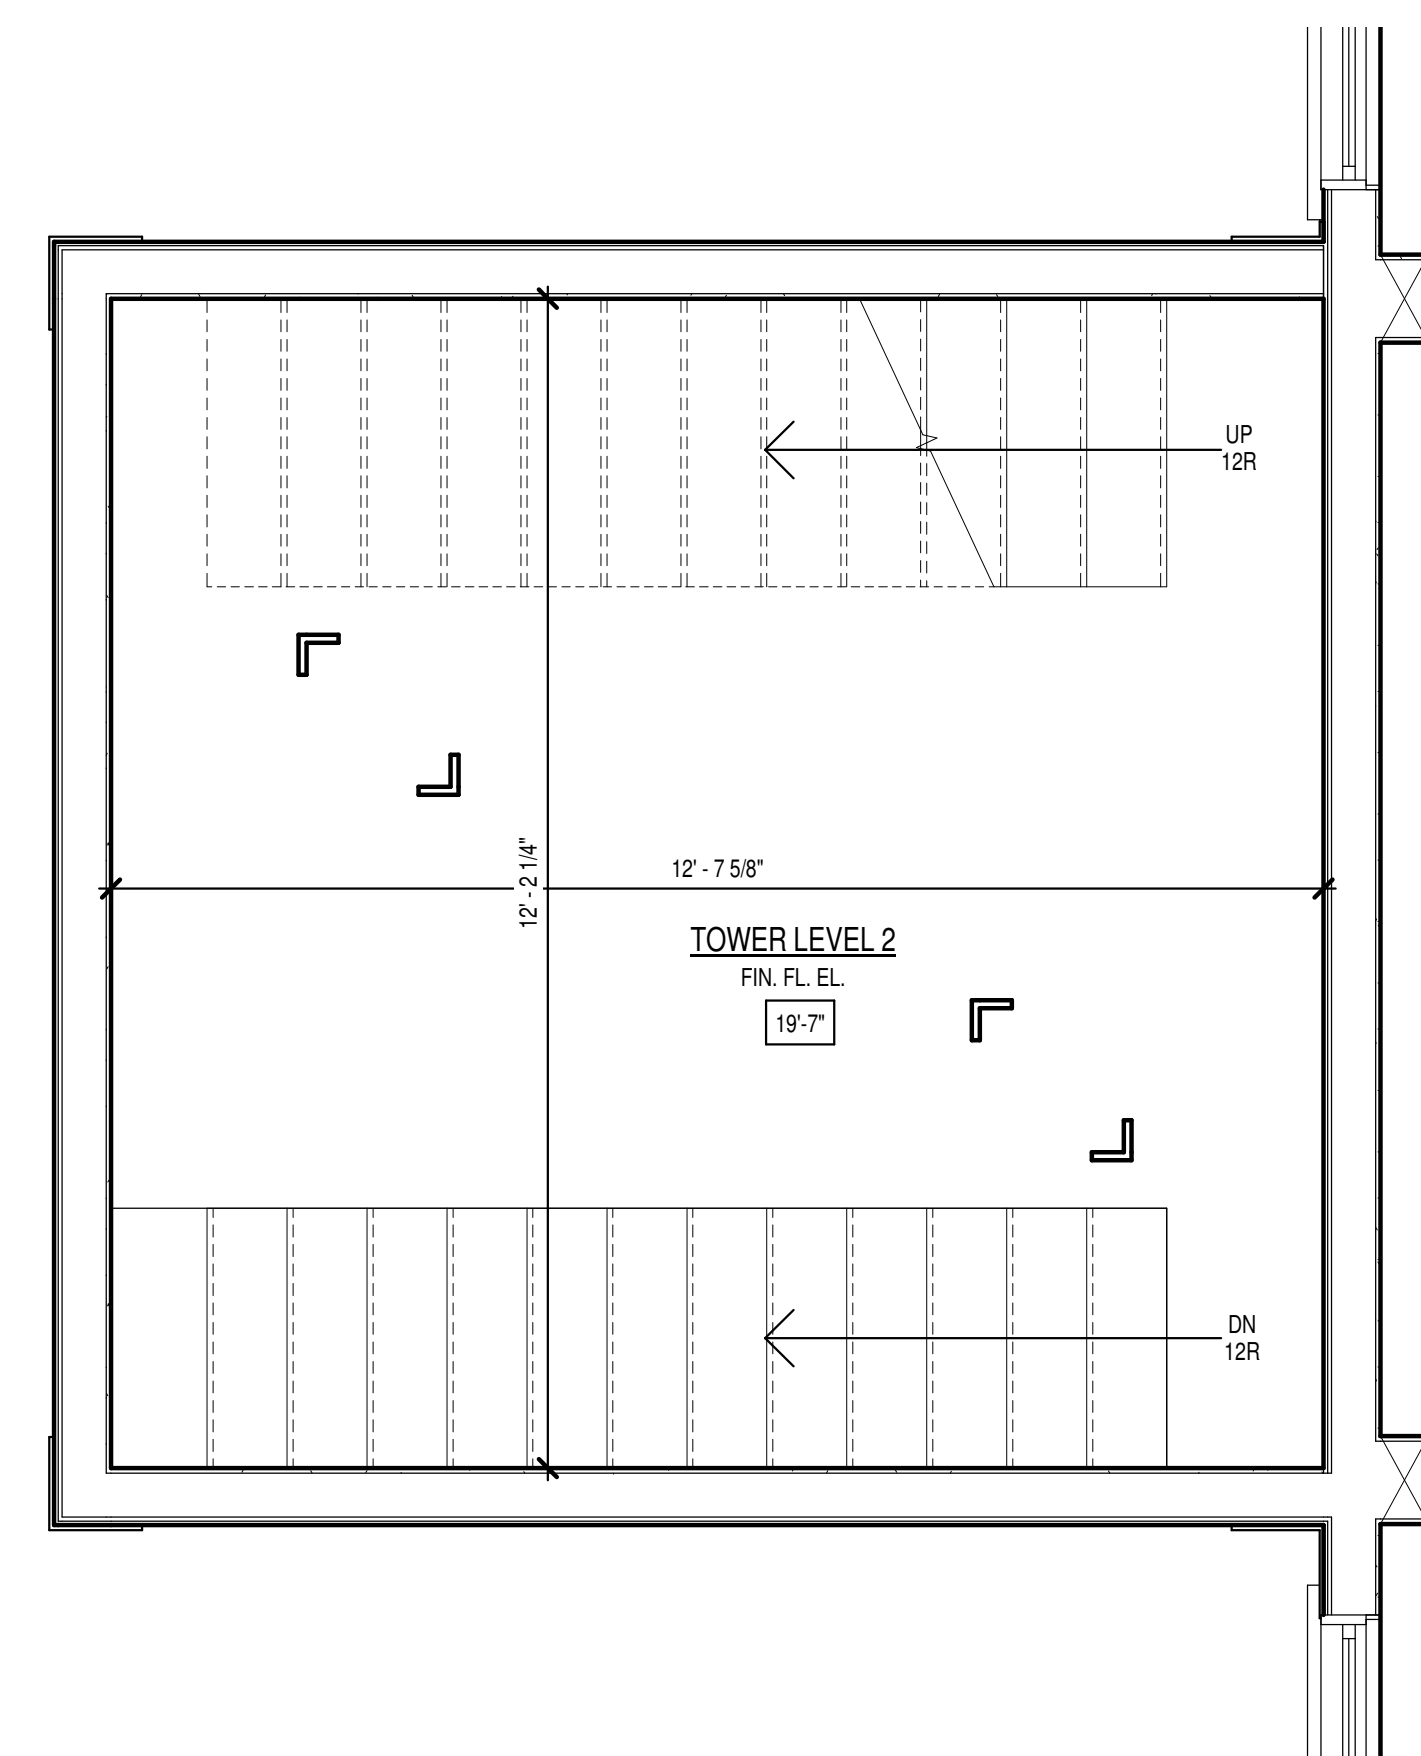


1 TOWER LEVEL 2
1/2" = 1'-0"

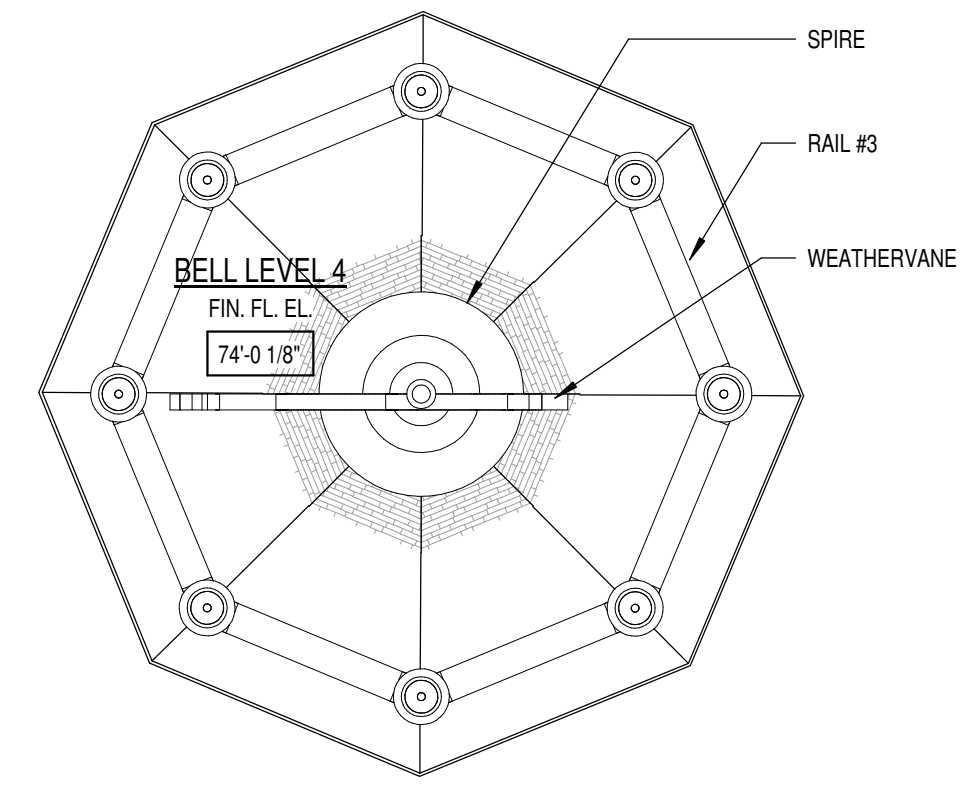


7 BELL LEVEL 4
1/2" = 1'-0"

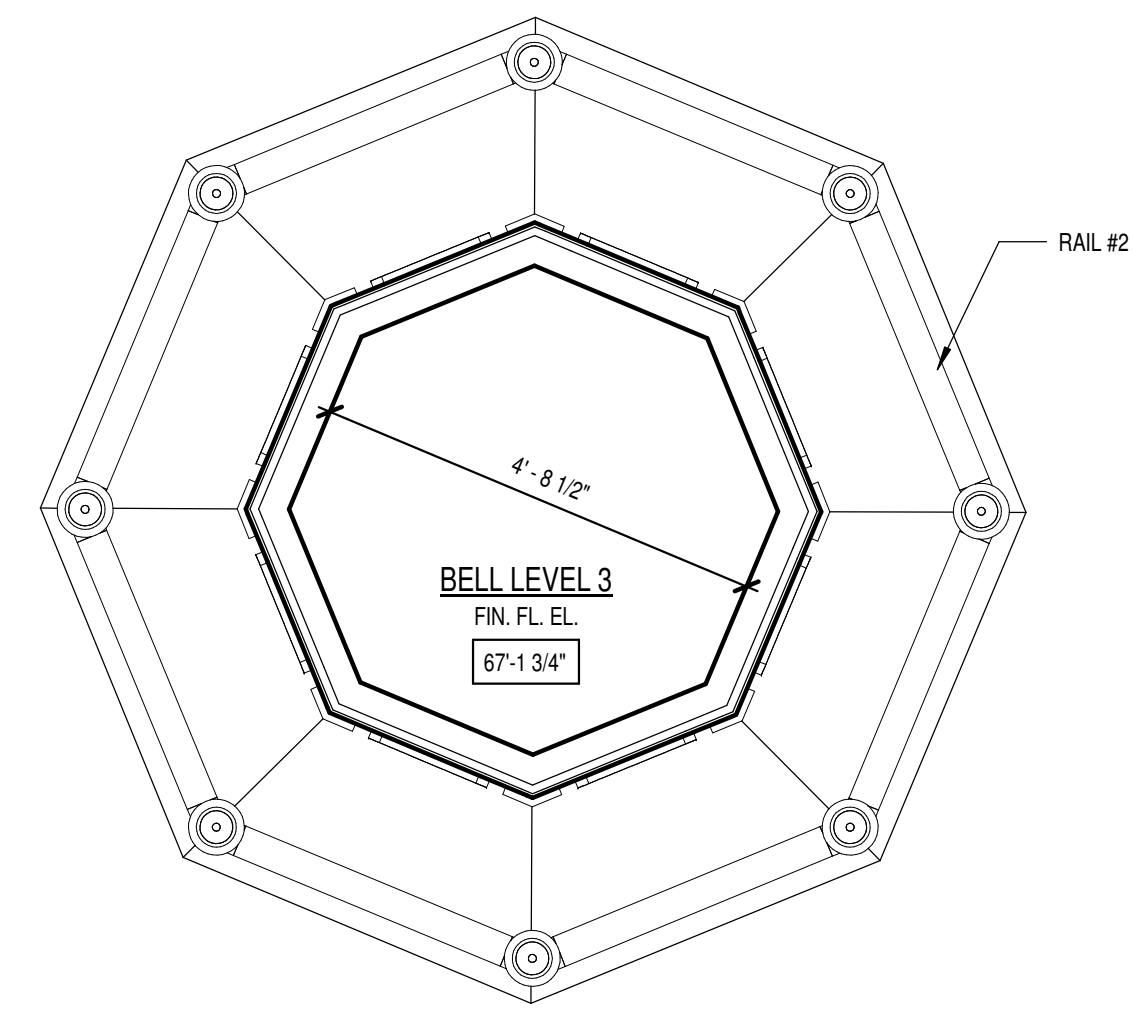

6 BELL LEVEL 3
1/2" = 1'-0"

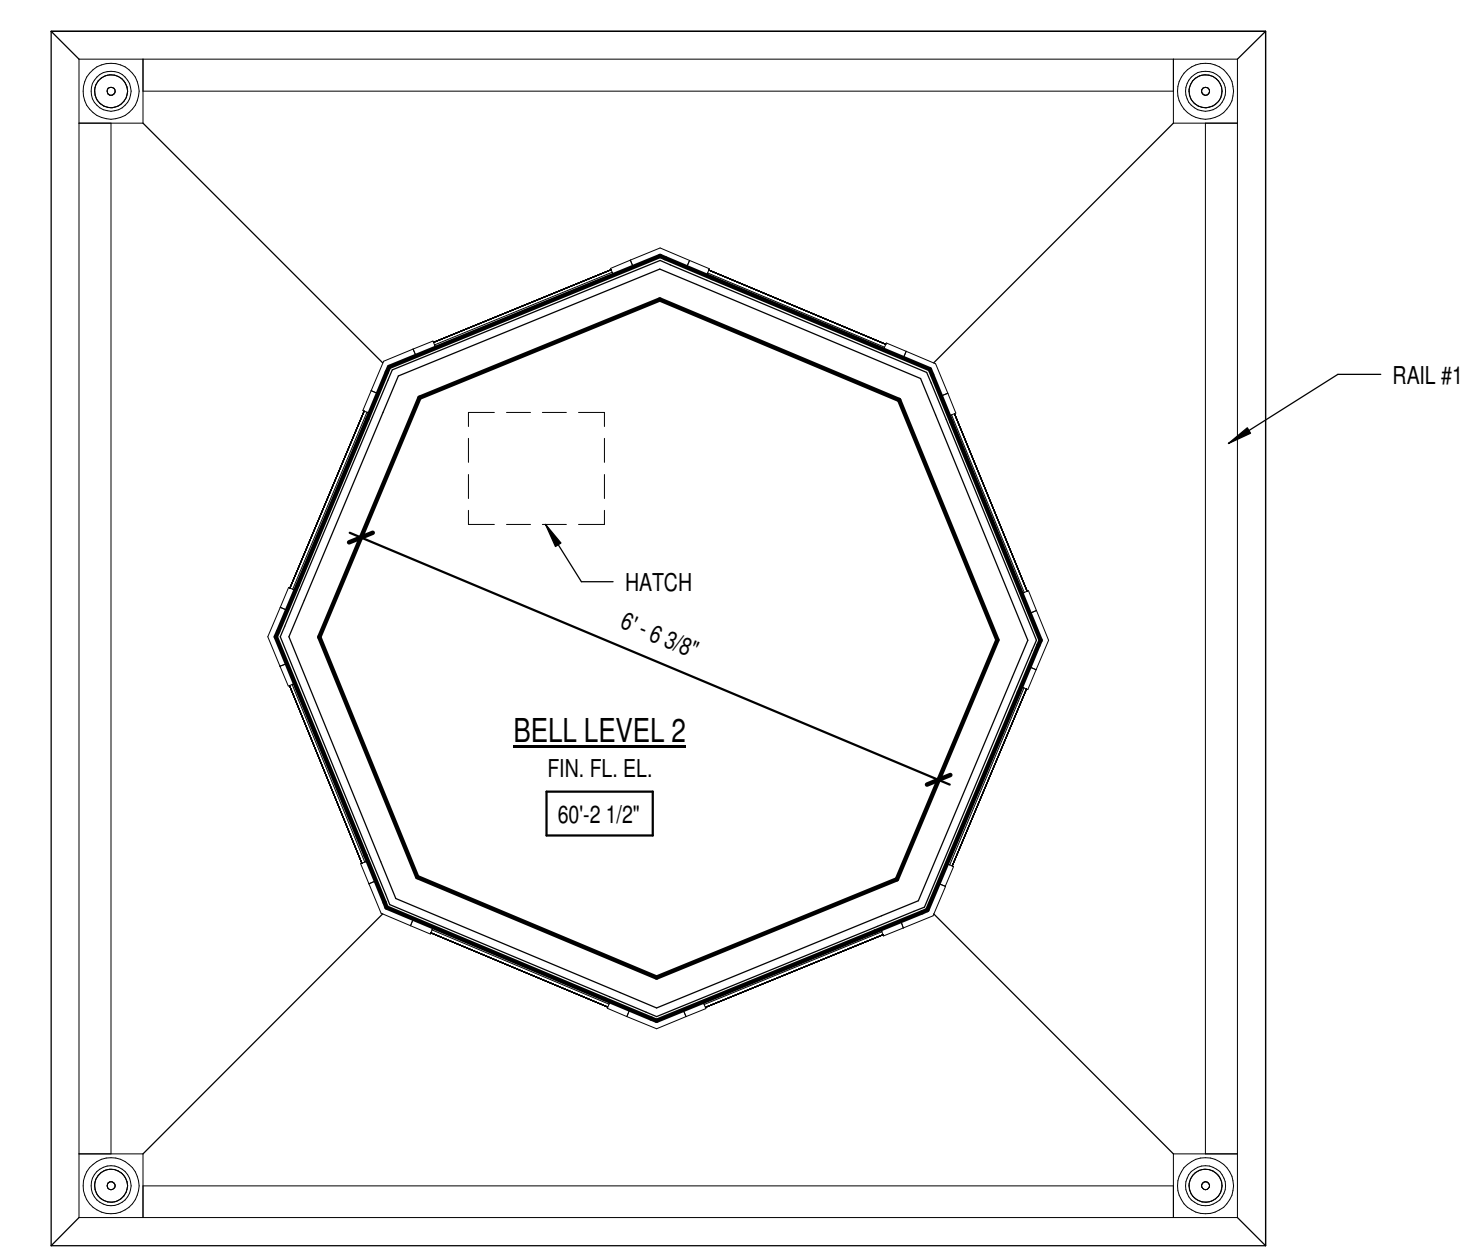



5 BELL LEVEL 2
1/2" = 1'-0"

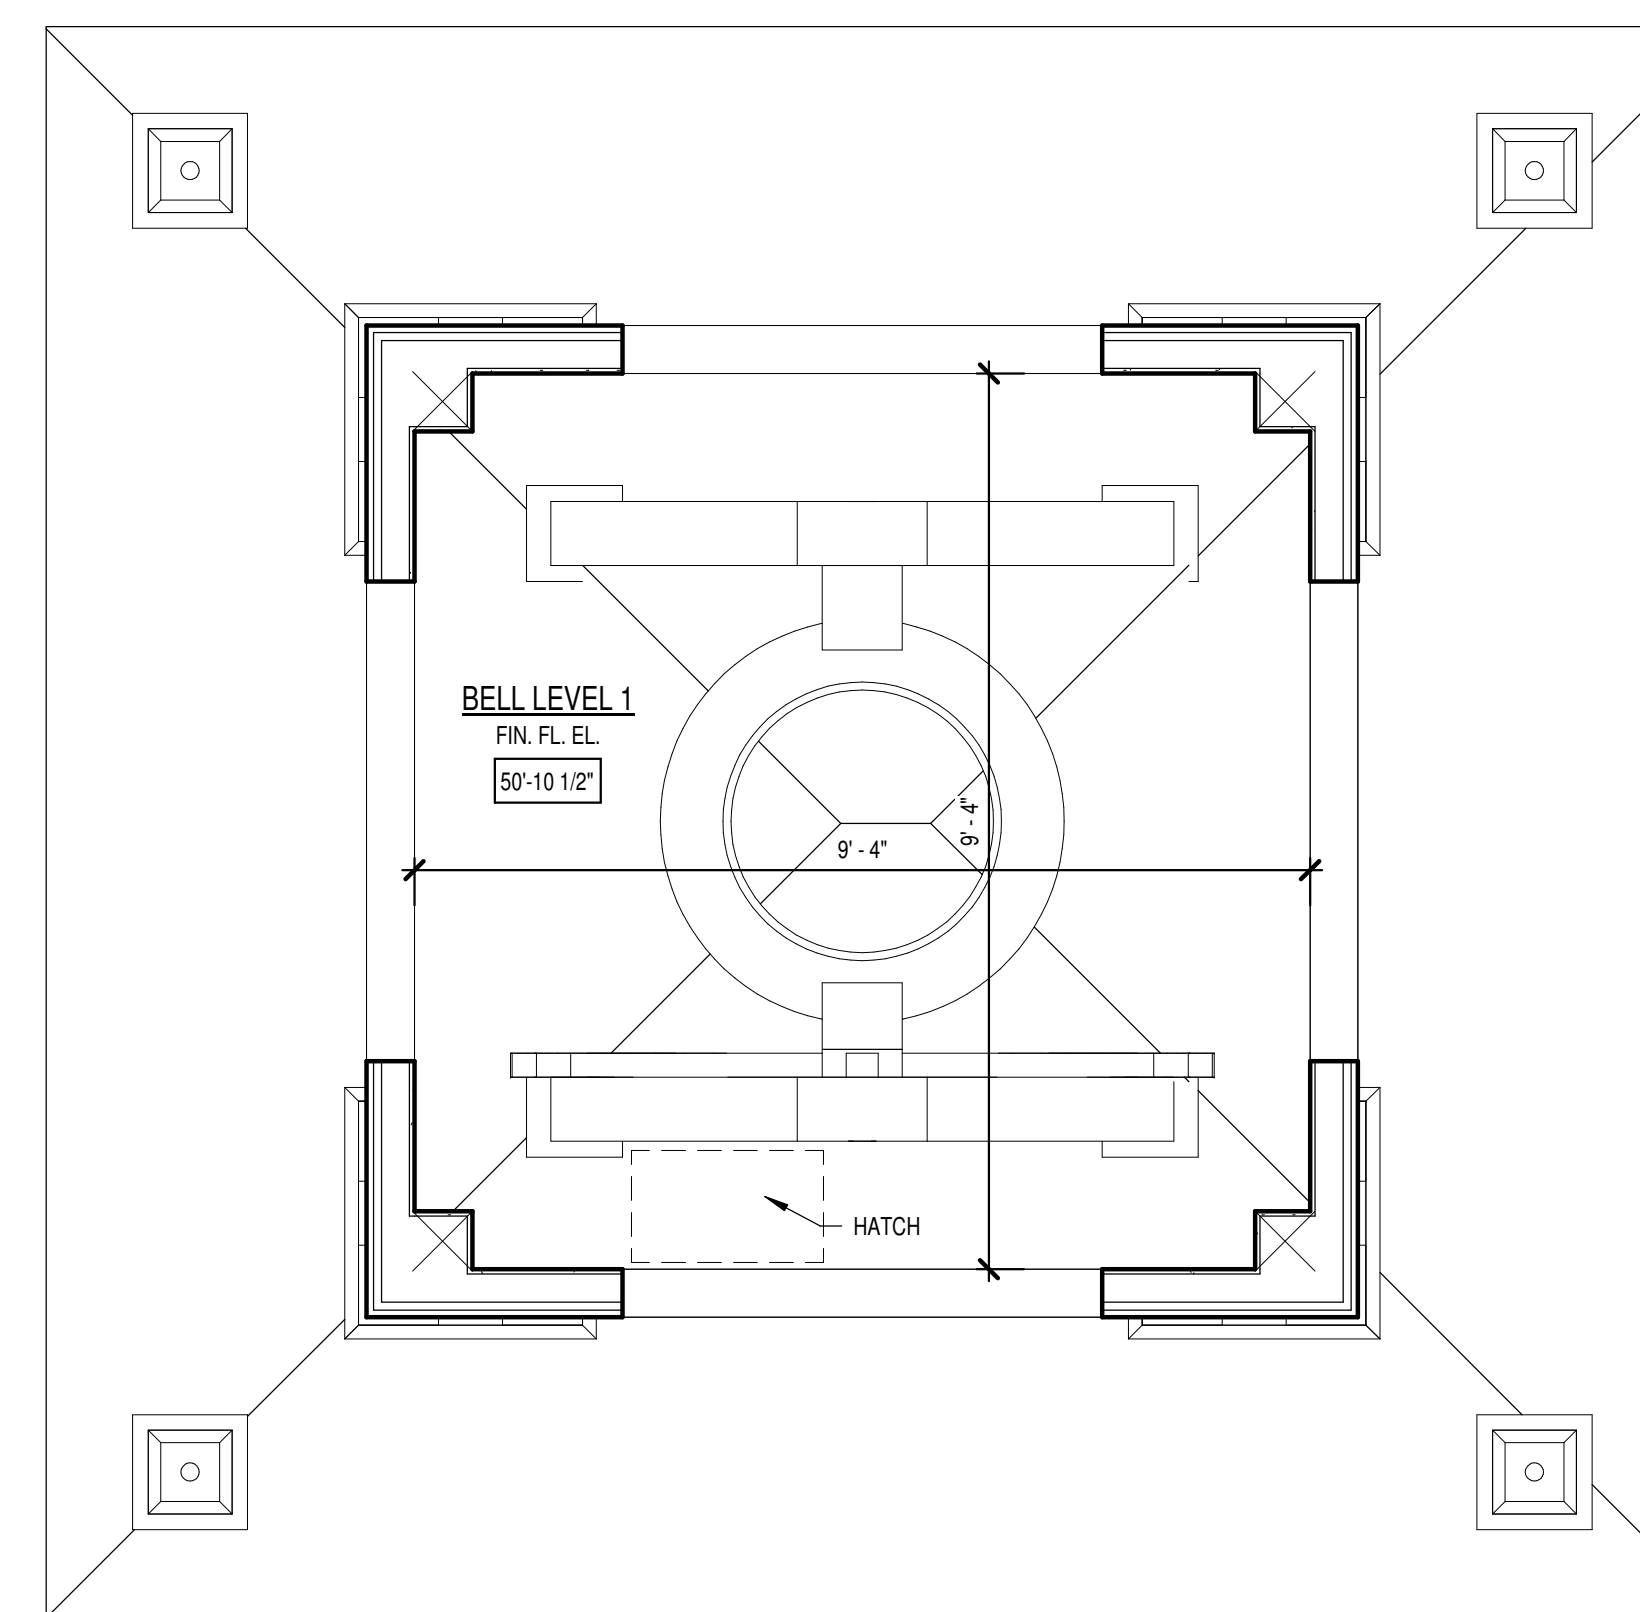


4 BELL LEVEL 1
1/2" = 1'-0"

SCALE: 1/2" = 1'-0"

 


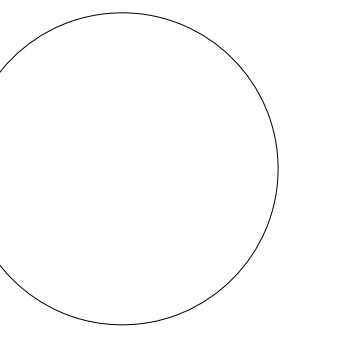

① SOUTH
1/4" = 1'-0"

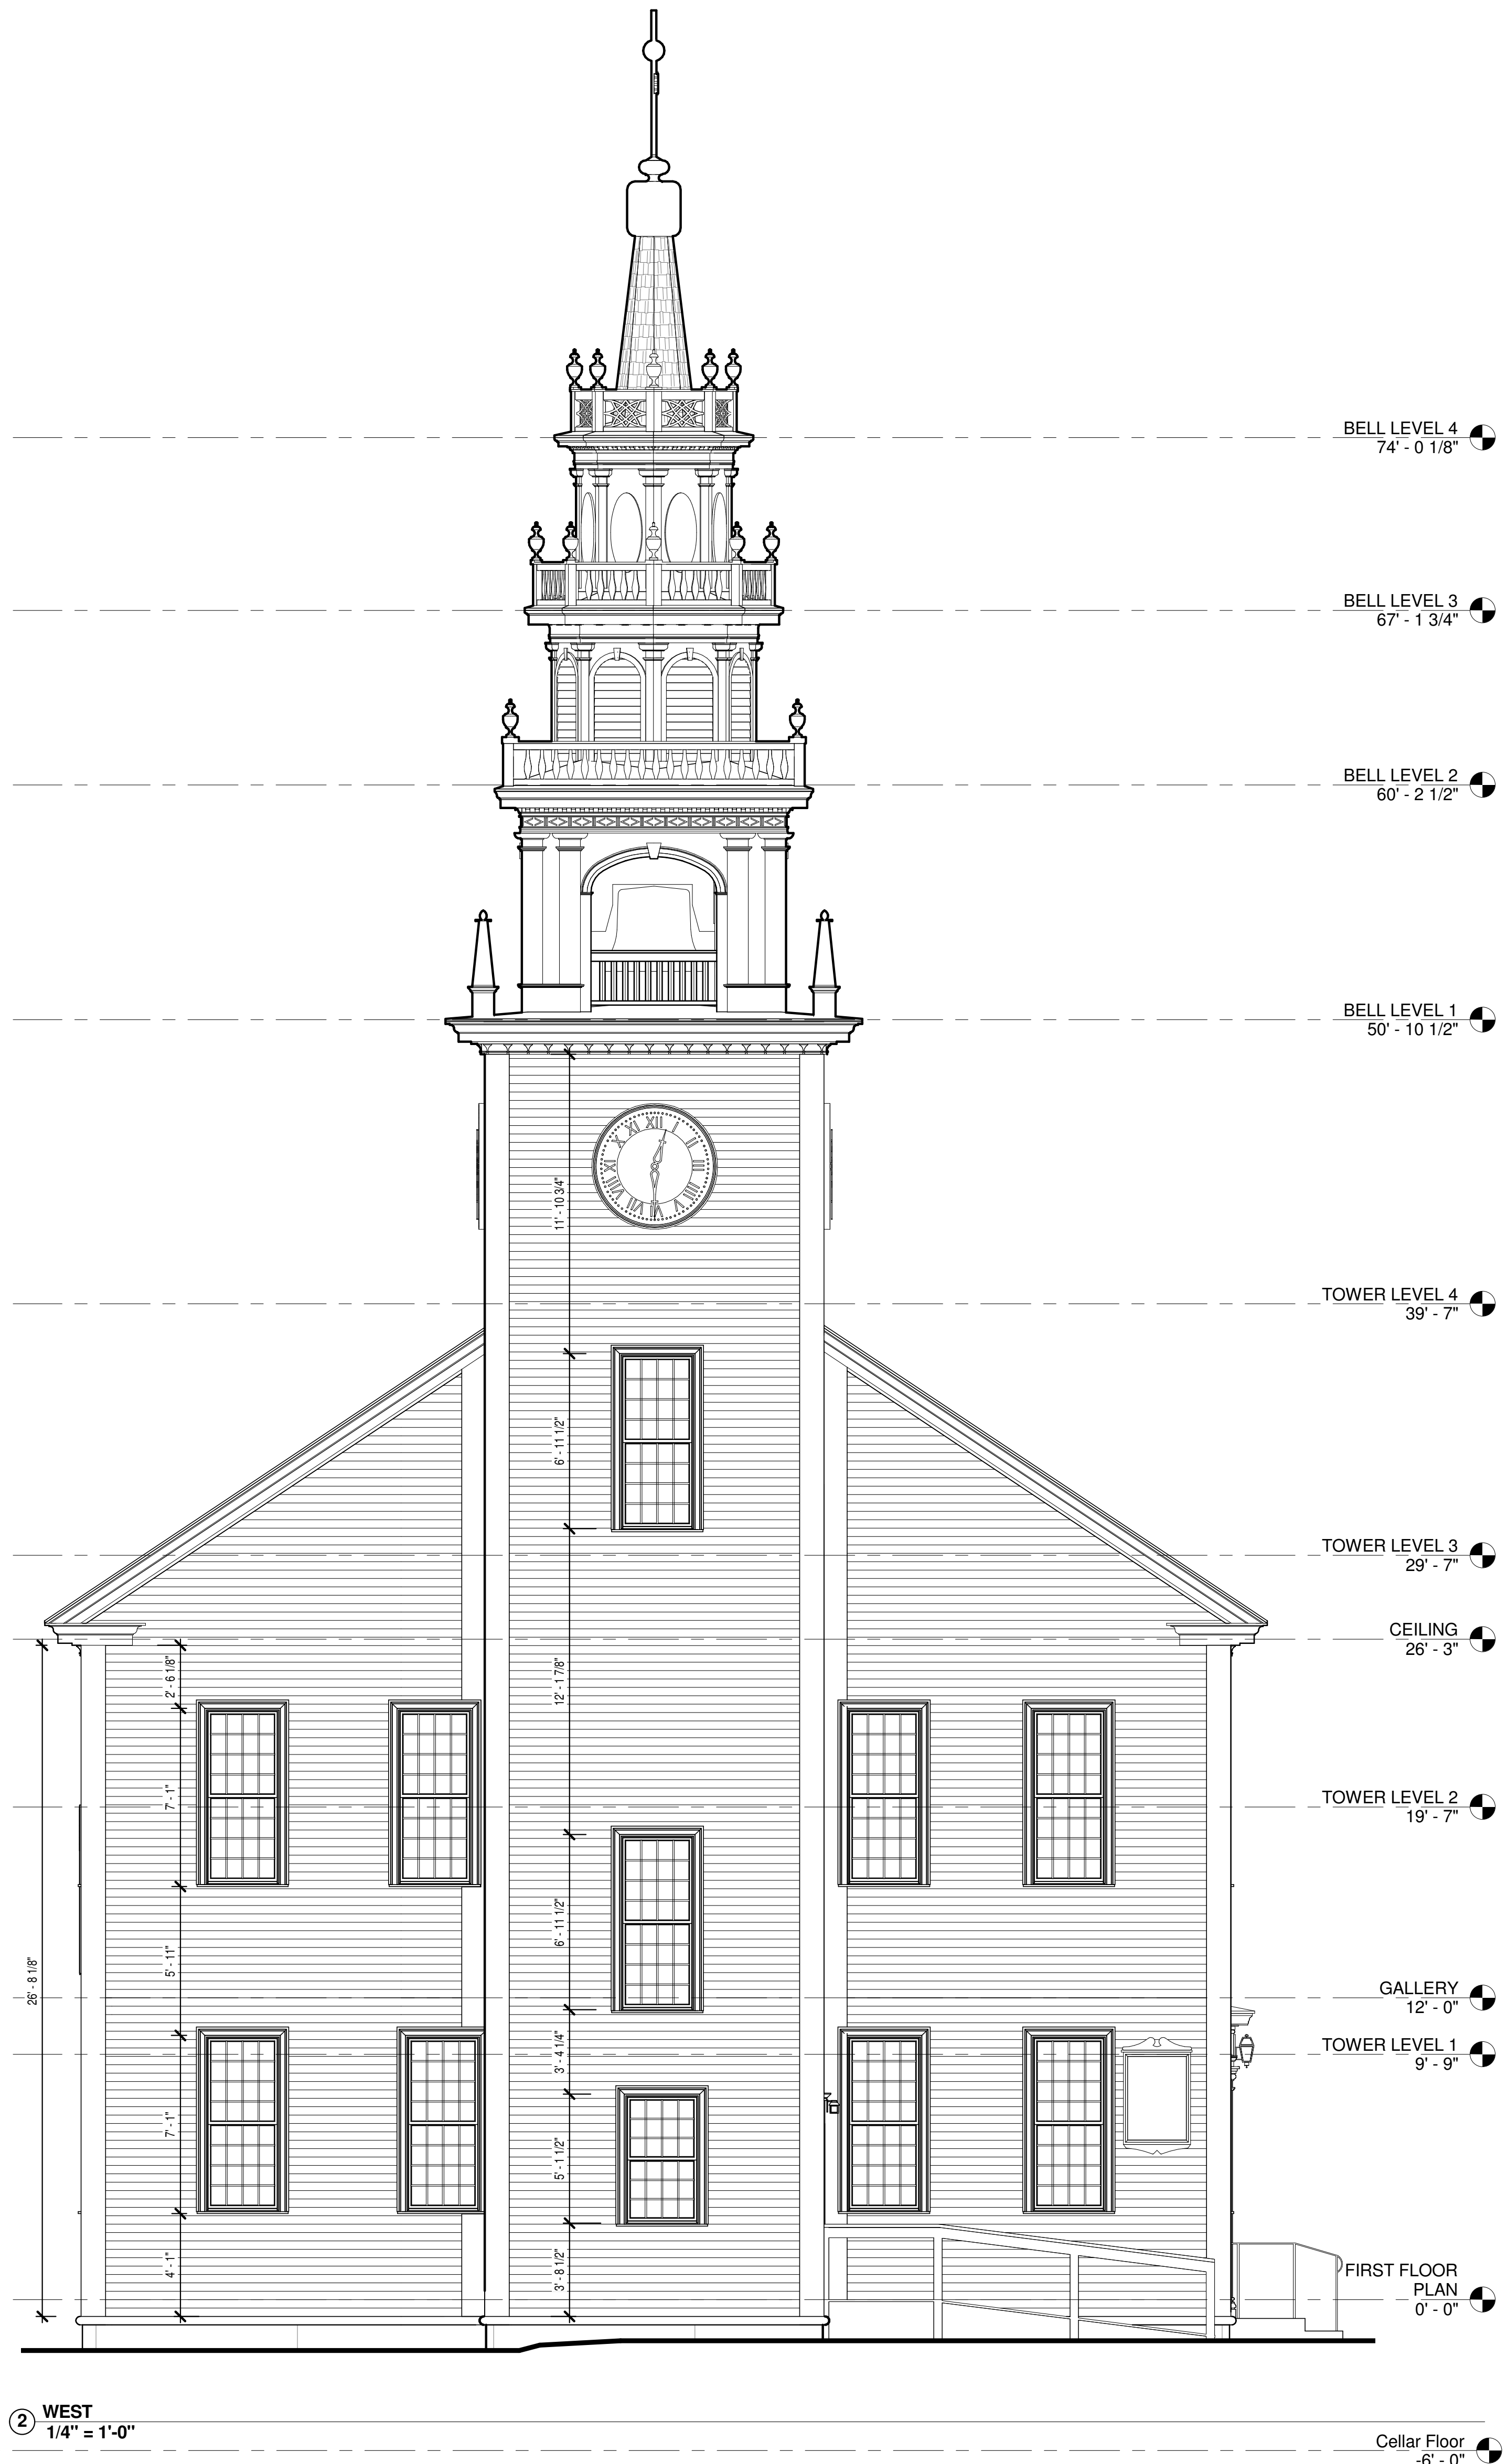

② WEST
1/4" = 1'-0"

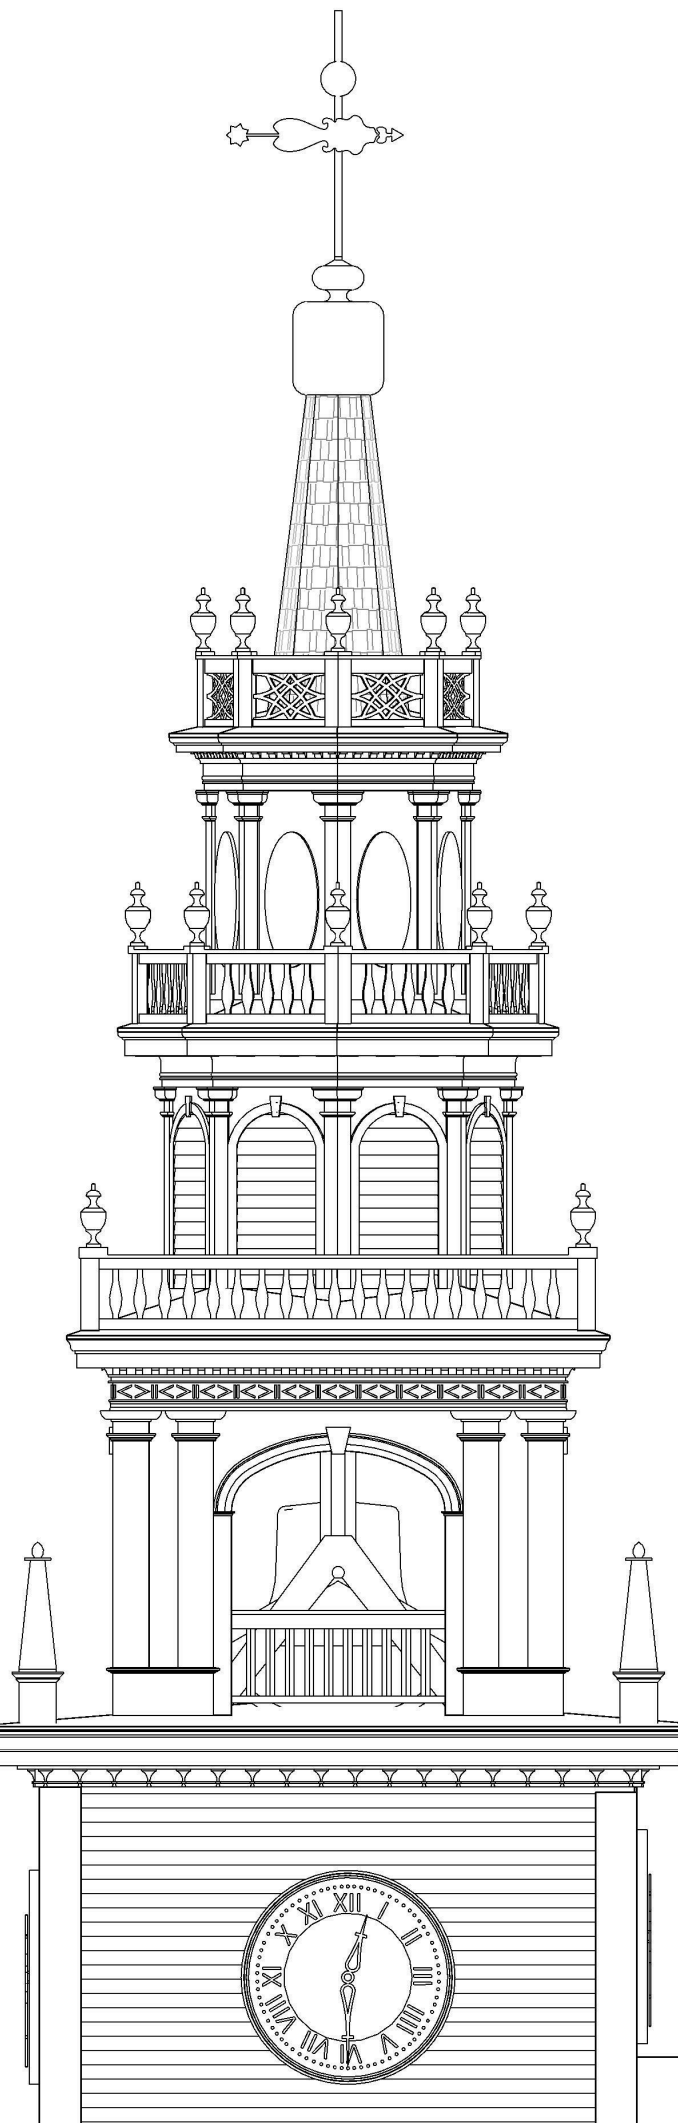

Town of Jaffrey

10 Goodnow Street
Jaffrey, NH 03452


Project Title:
NH HISTORICAL PROPERTY
DOCUMENTATION


JAFFREY MEETING HOUSE
Blackberry Lane
Jaffrey, NH 03452

Sheet Title:
SOUTH / WEST ELEVATION


PROJECT NO.: 200140035
DRAWN BY: DLA
SCALE: 1/4" = 1'-0"
PRINT DATE: 4/8/2015 4:42:14 PM

NH STATE NO. 725 7 OF 10

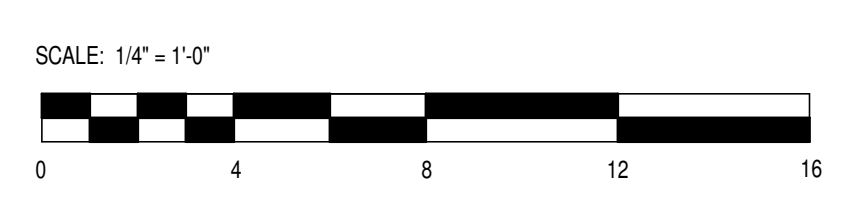

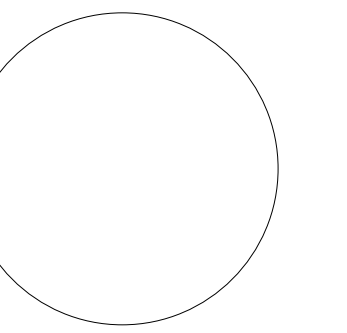

1 NORTH
1/4" = 1'-0"

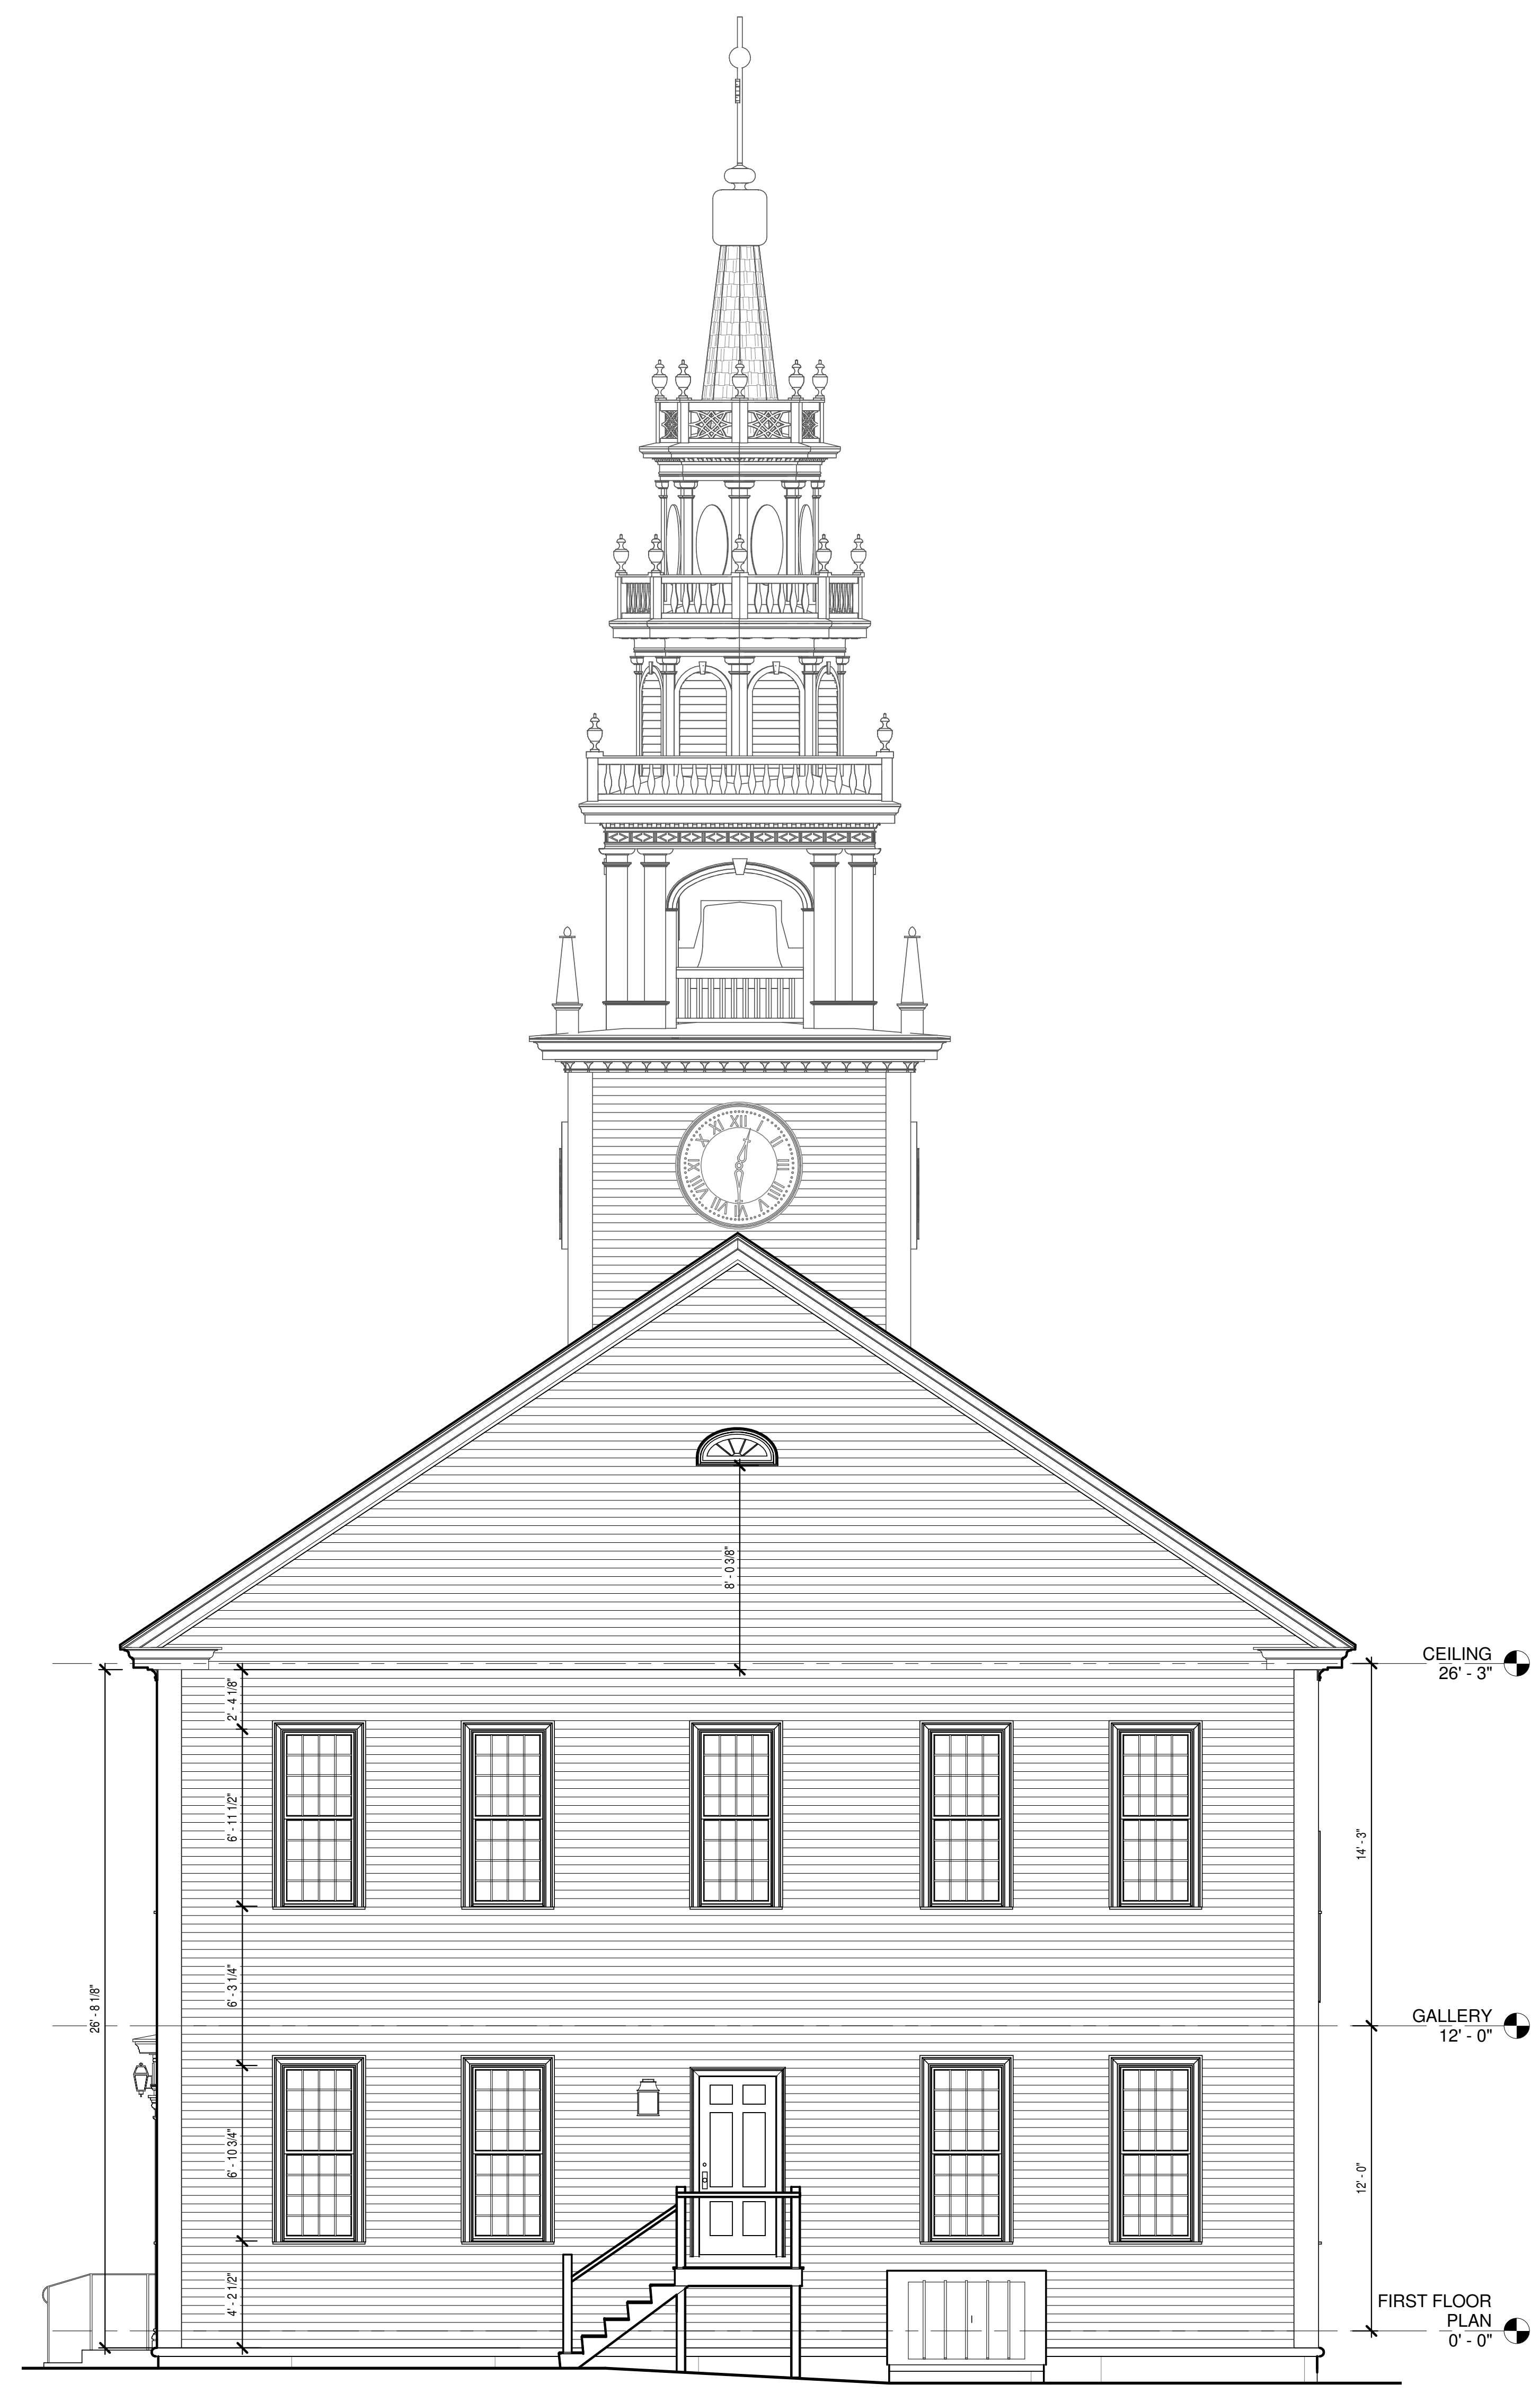

2 EAST
1/4" = 1'-0"



Town of Jaffrey

10 Goodnow Street
Jaffrey, NH 03452

Project Title:
NH HISTORICAL PROPERTY
DOCUMENTATION


JAFFREY MEETING HOUSE
Blackberry Lane
Jaffrey, NH 03452



Sheet Title:
NORTH / EAST ELEVATION

PROJECT NO.: 200140035
DRAWN BY: DLA
SCALE: 1/4" = 1'-0"

PRINT DATE: 4/8/2015 4:42:18 PM
NH STATE NO. 725

8 OF 10

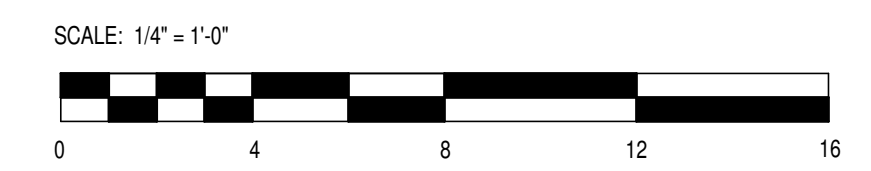

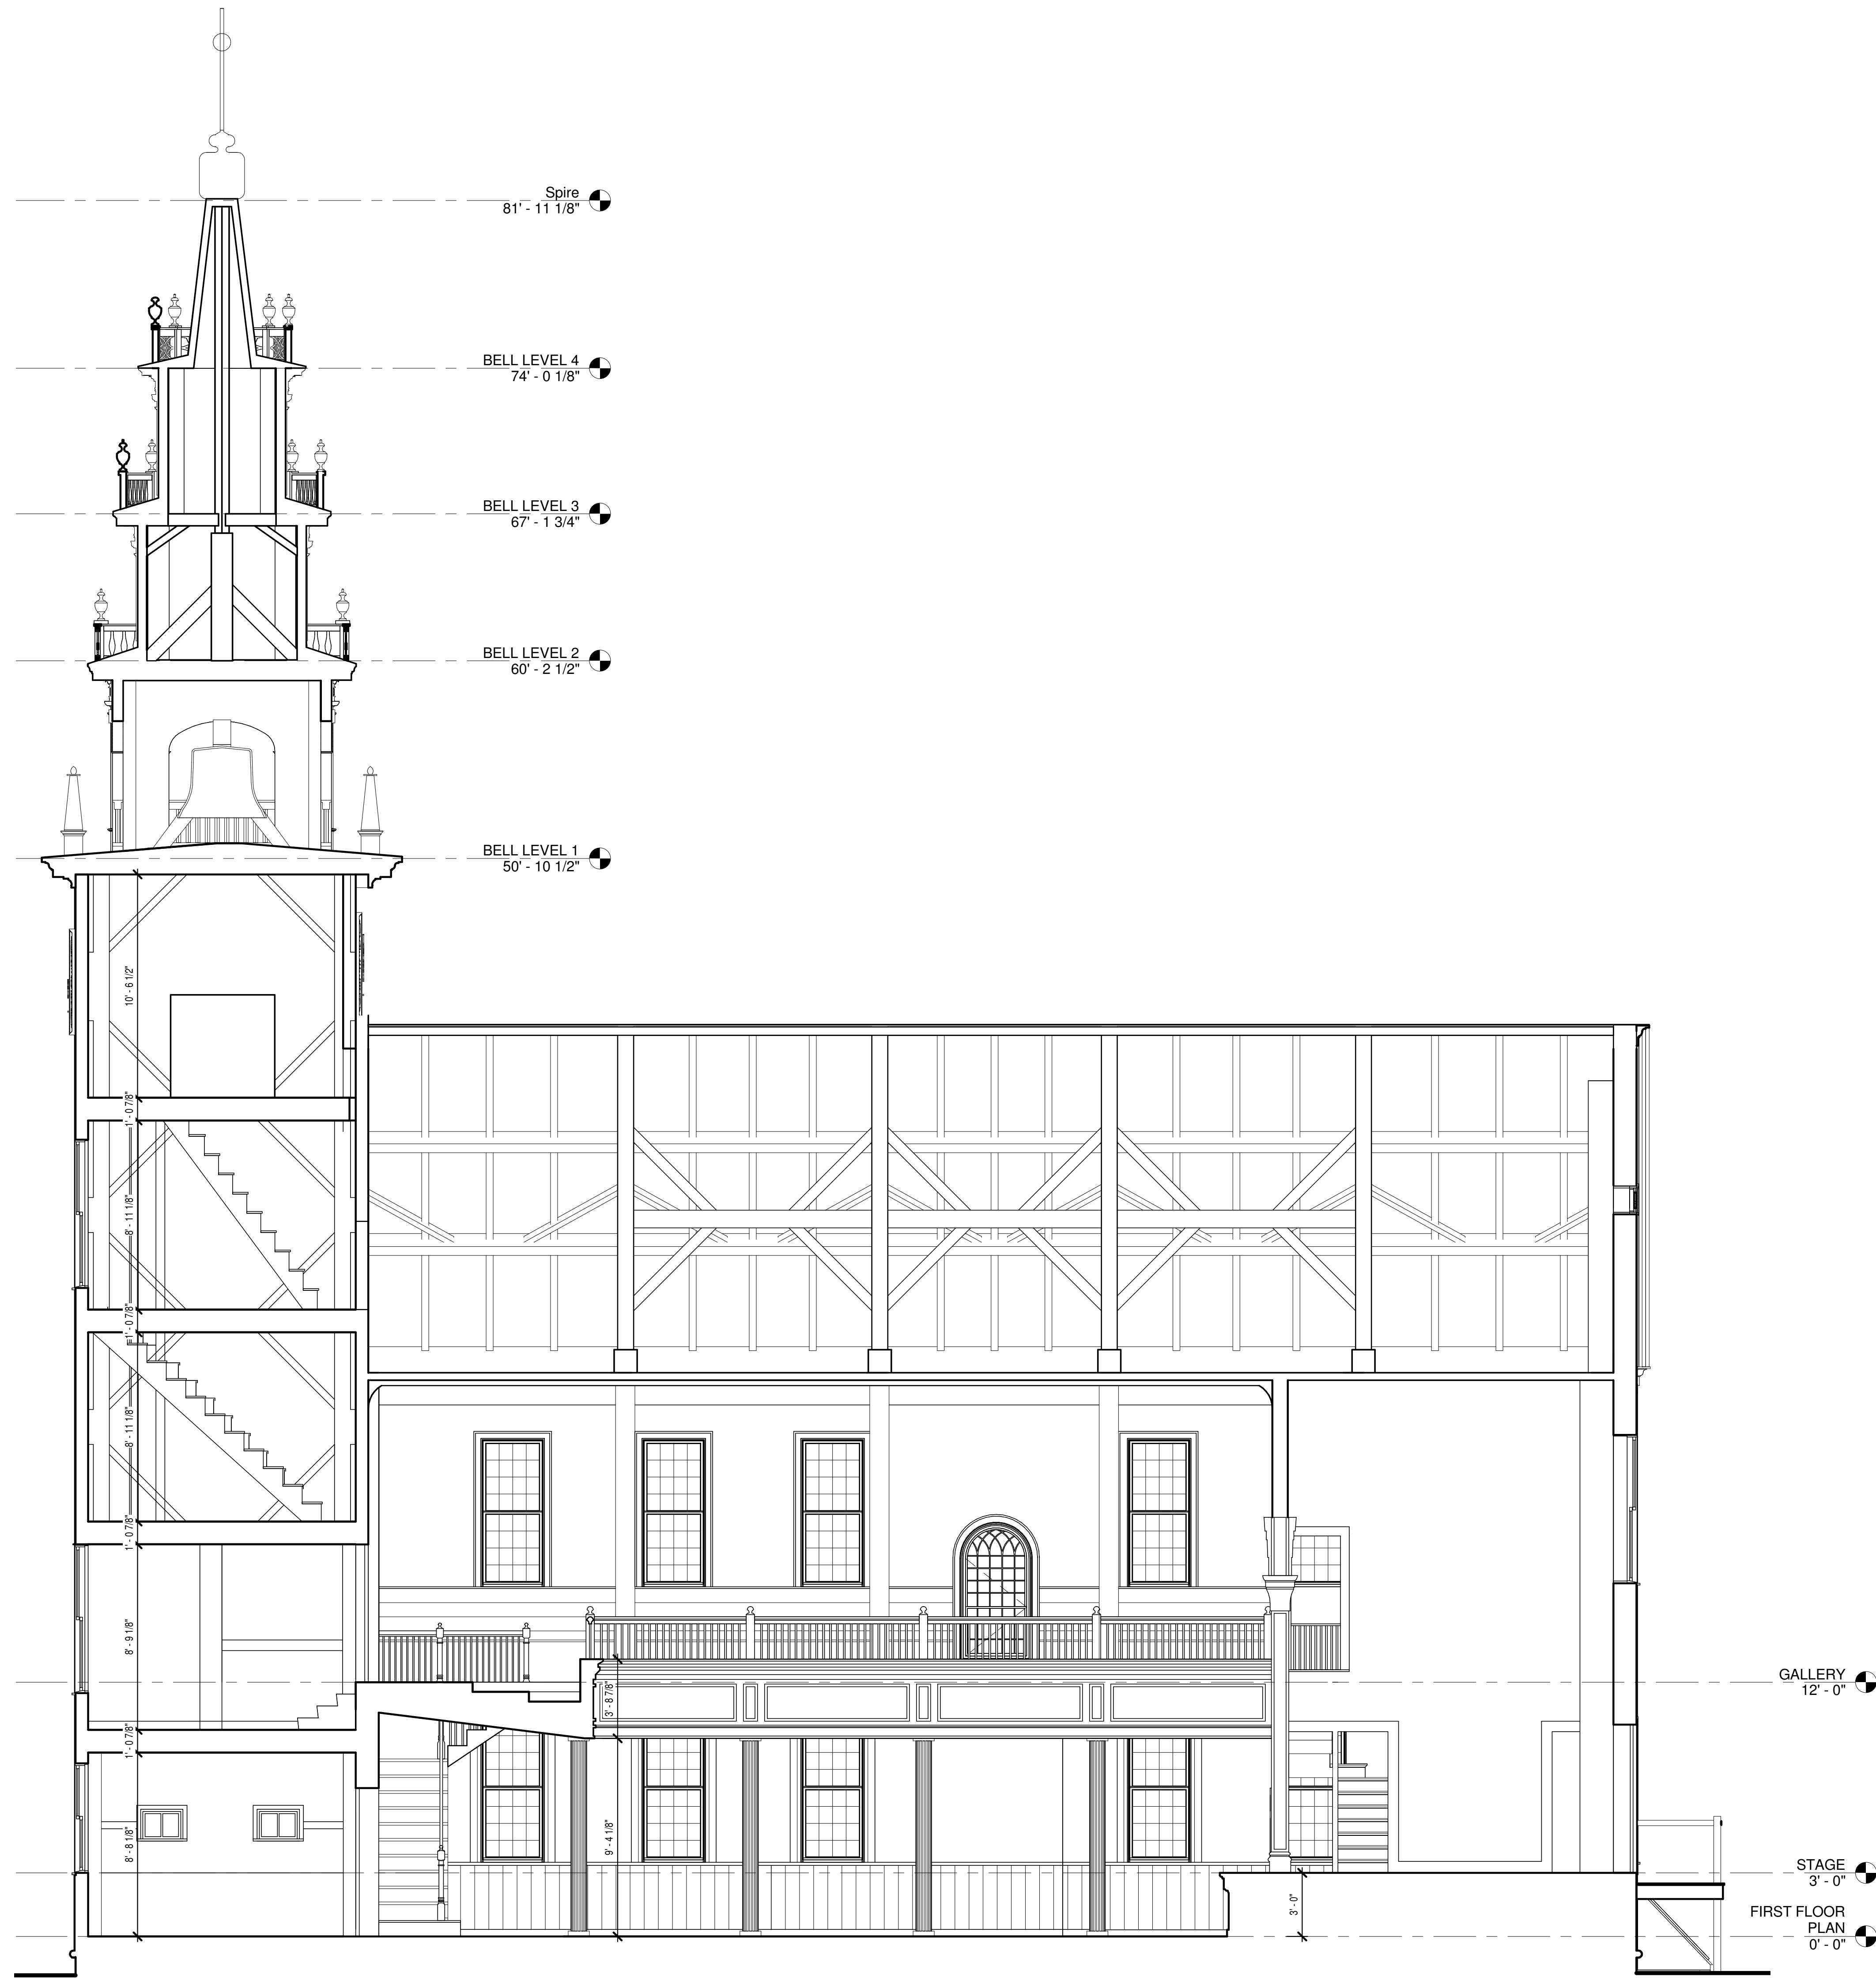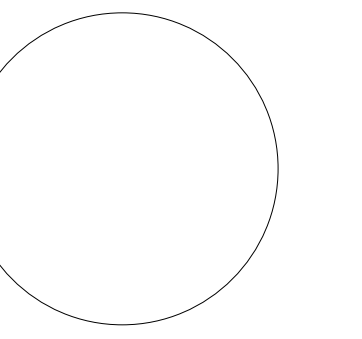

1 SECTION A
1/4" = 1'-0"



2 SECTION B
1/4" = 1'-0"



Town of Jaffrey

10 Goodnow Street
Jaffrey, NH 03452

Project Title:
NH HISTORICAL PROPERTY
DOCUMENTATION

JAFFREY MEETING HOUSE
Blackberry Lane
Jaffrey, NH 03452


Sheet Title:



SECTIONS

THE ARCHITECT ASSURES THAT THE INFORMATION CONTAINED HEREIN IS TRUE AND CORRECT TO THE BEST OF HIS KNOWLEDGE AND BELIEF. THE ARCHITECT ASSUMES NO LIABILITY FOR ANY ERRORS OR OMISSIONS IN THIS DOCUMENT. THE ARCHITECT'S RESPONSIBILITY IS LIMITED TO THE DESIGN AND CONSTRUCTION OF THE PROJECT AS SHOWN ON THE DRAWINGS AND SPECIFICATIONS. THE ARCHITECT DOES NOT WARRANT THE ACCURACY OF ANY INFORMATION PROVIDED BY OTHERS.


PROJECT NO: 200140035
DRAWN BY: DLA
SCALE: 1/4" = 1'-0"
PRINT DATE: 4/8/2015 4:42:19 PM

NH STATE NO. 725 9 OF 10

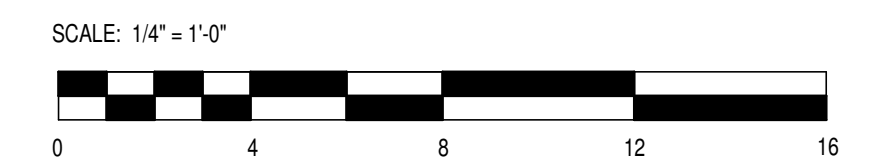


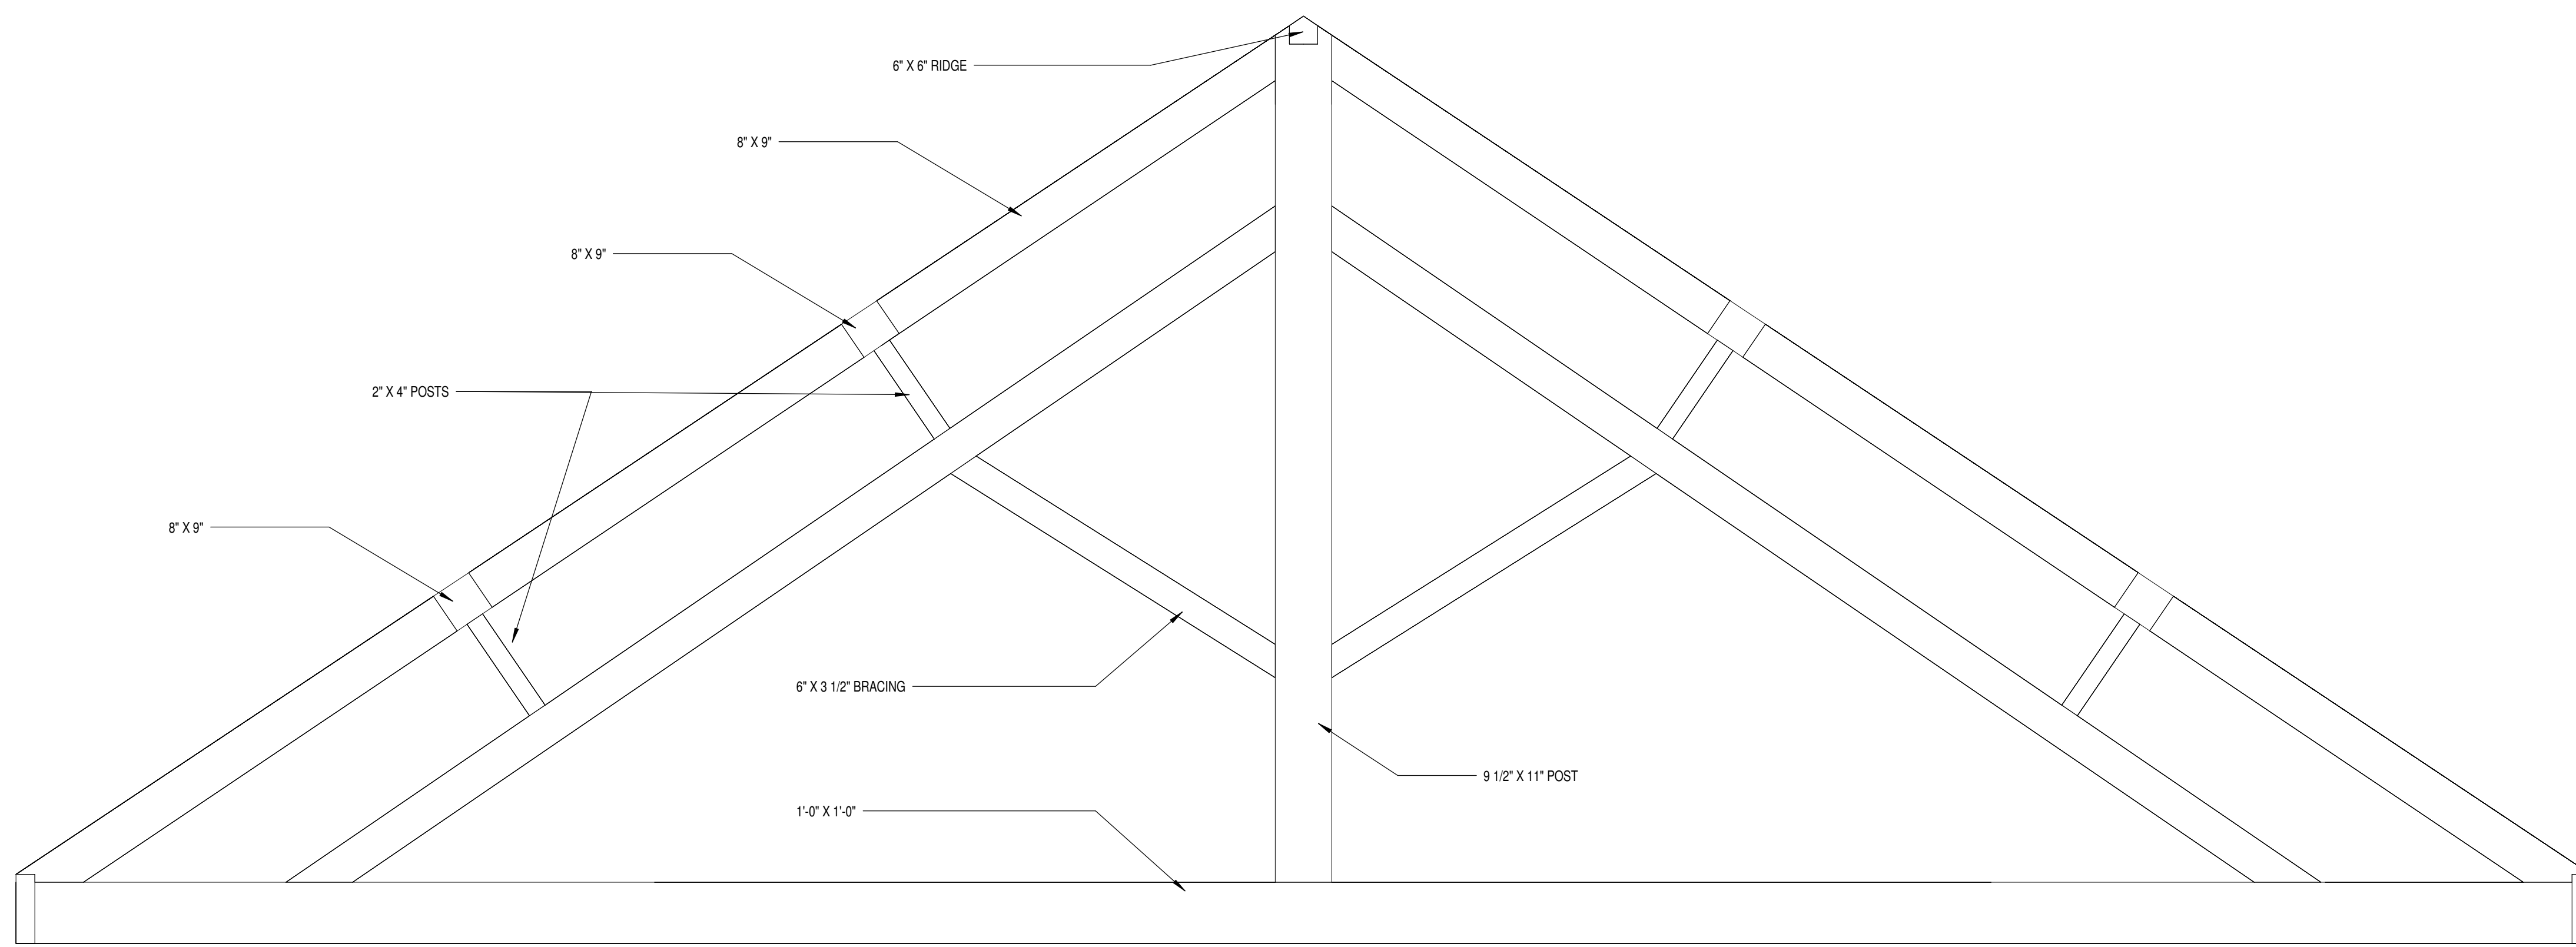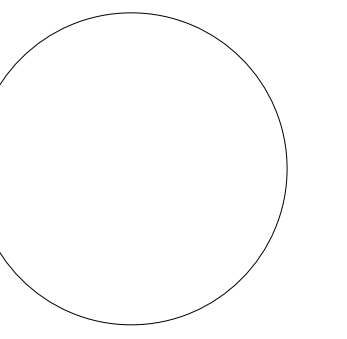


1 ROOF TRUSS
1/2" = 1'-0"

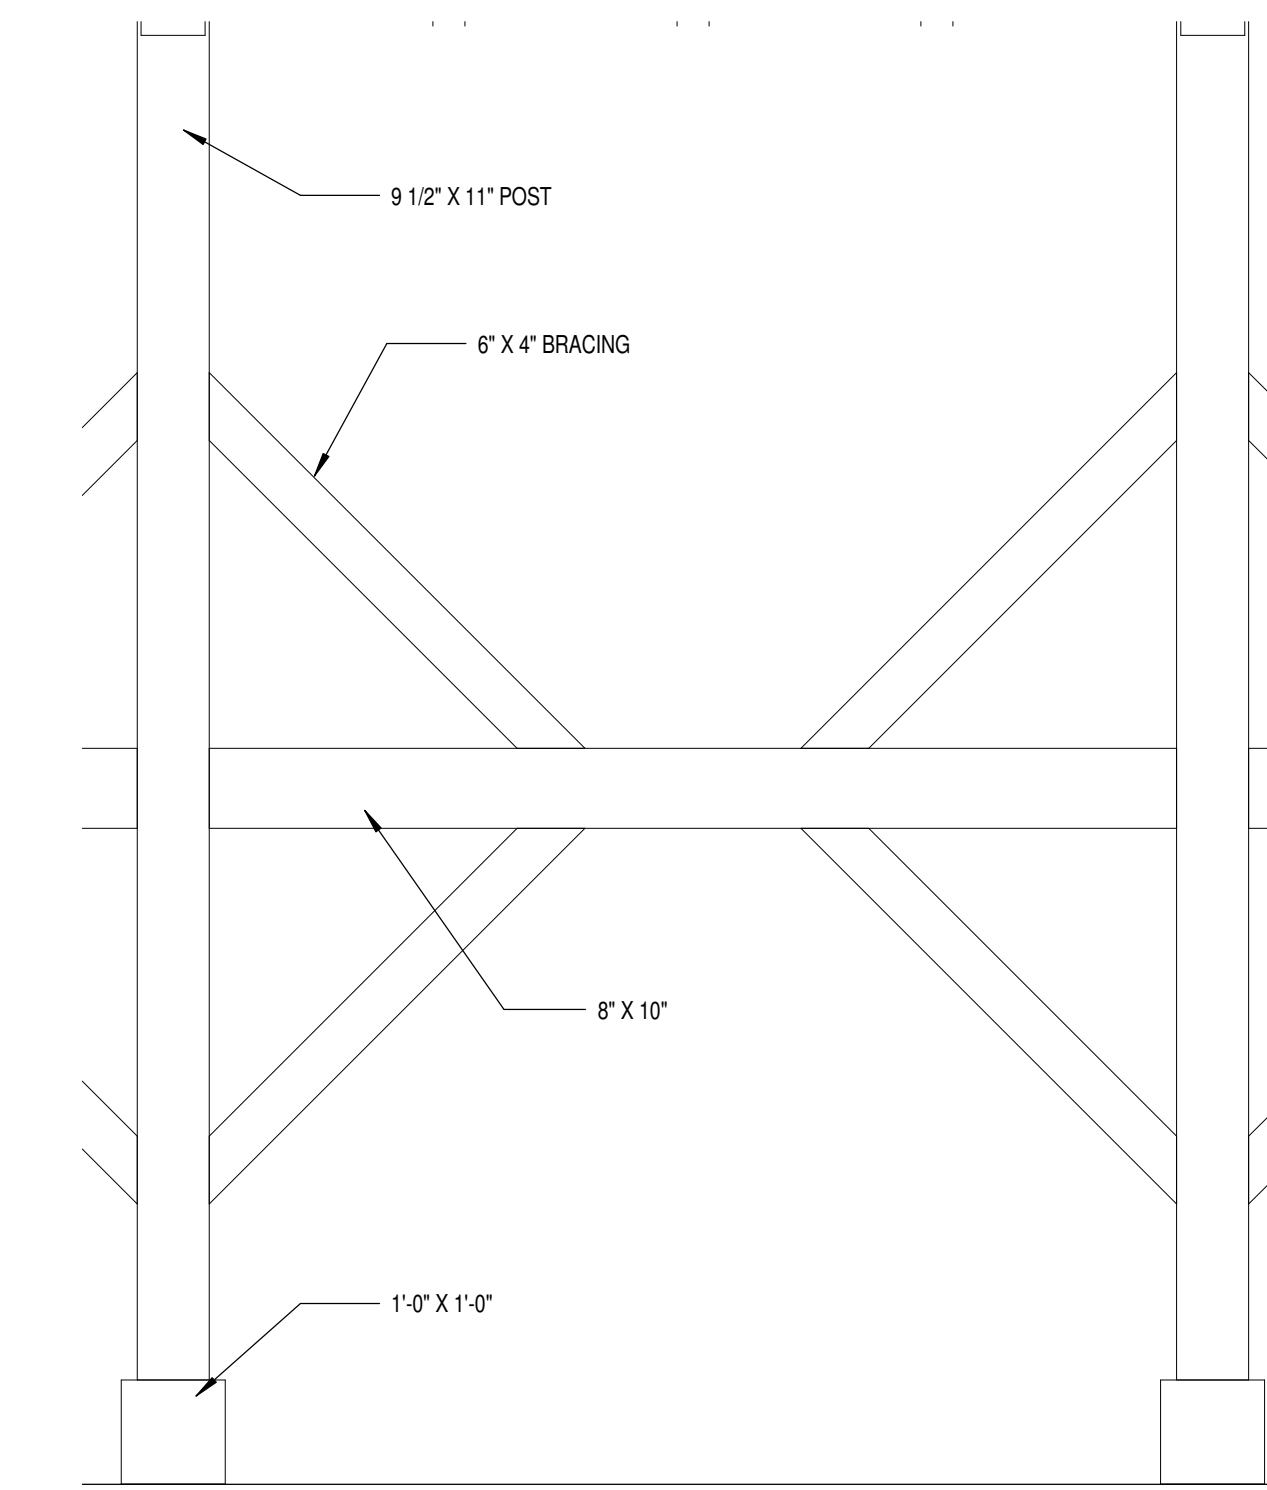


4 TRUSS BRACE
1/2" = 1'-0"

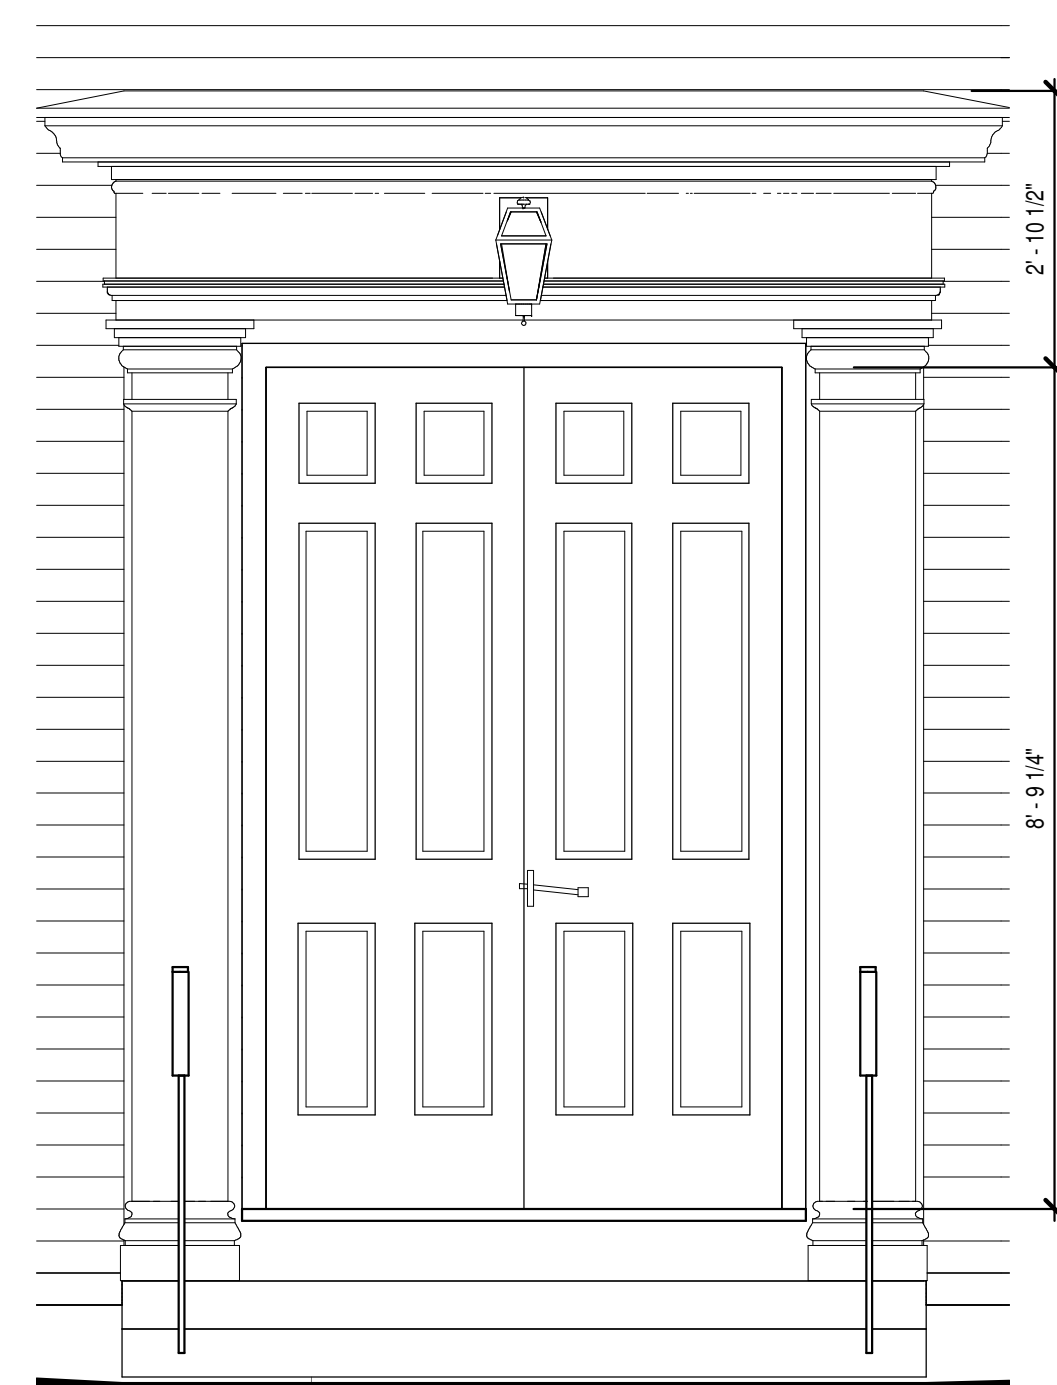


3 EXTERIOR SOUTH ENTRANCE
1/2" = 1'-0"

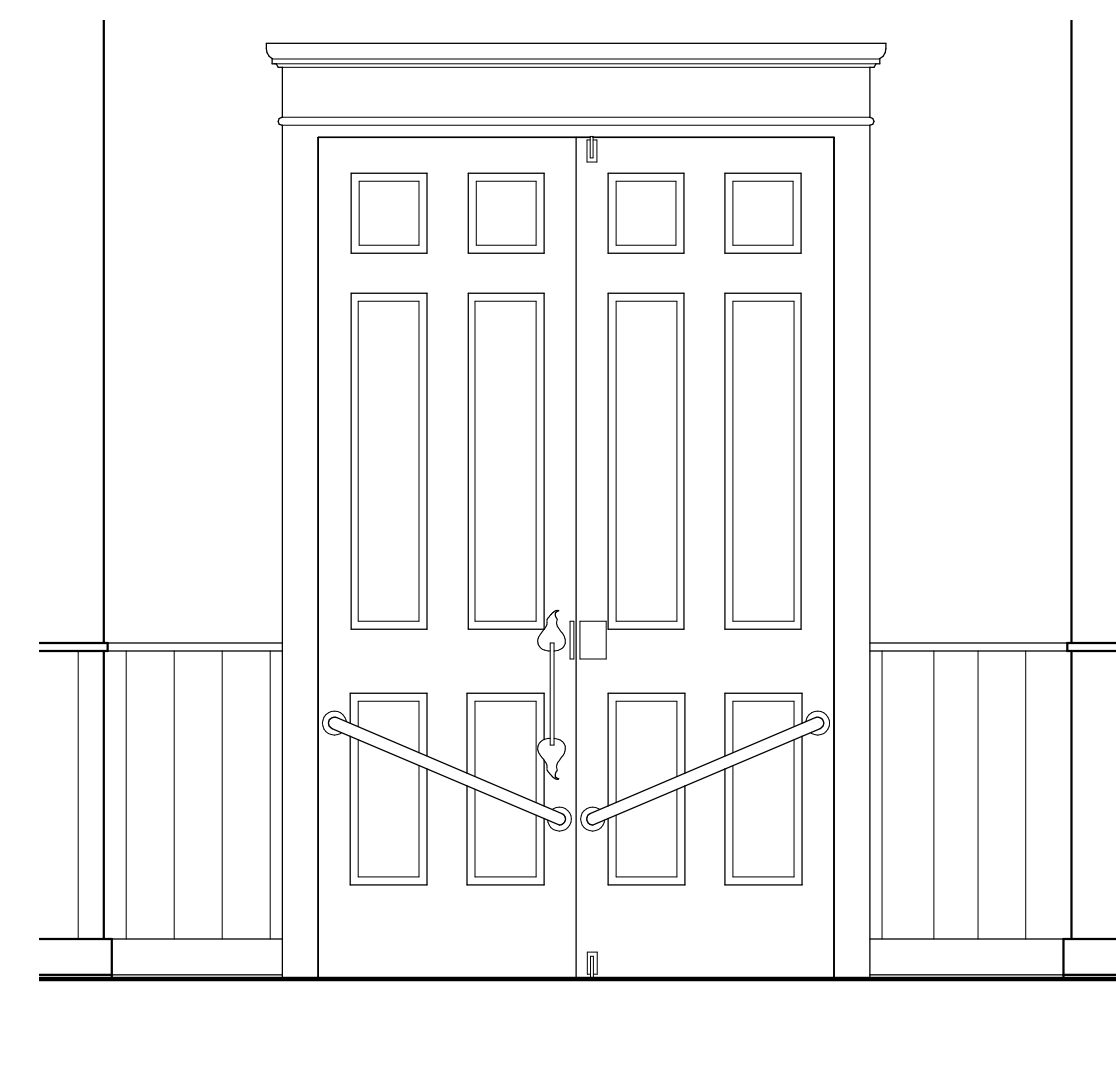

6 INTERIOR SOUTH ENTRANCE
1/2" = 1'-0"

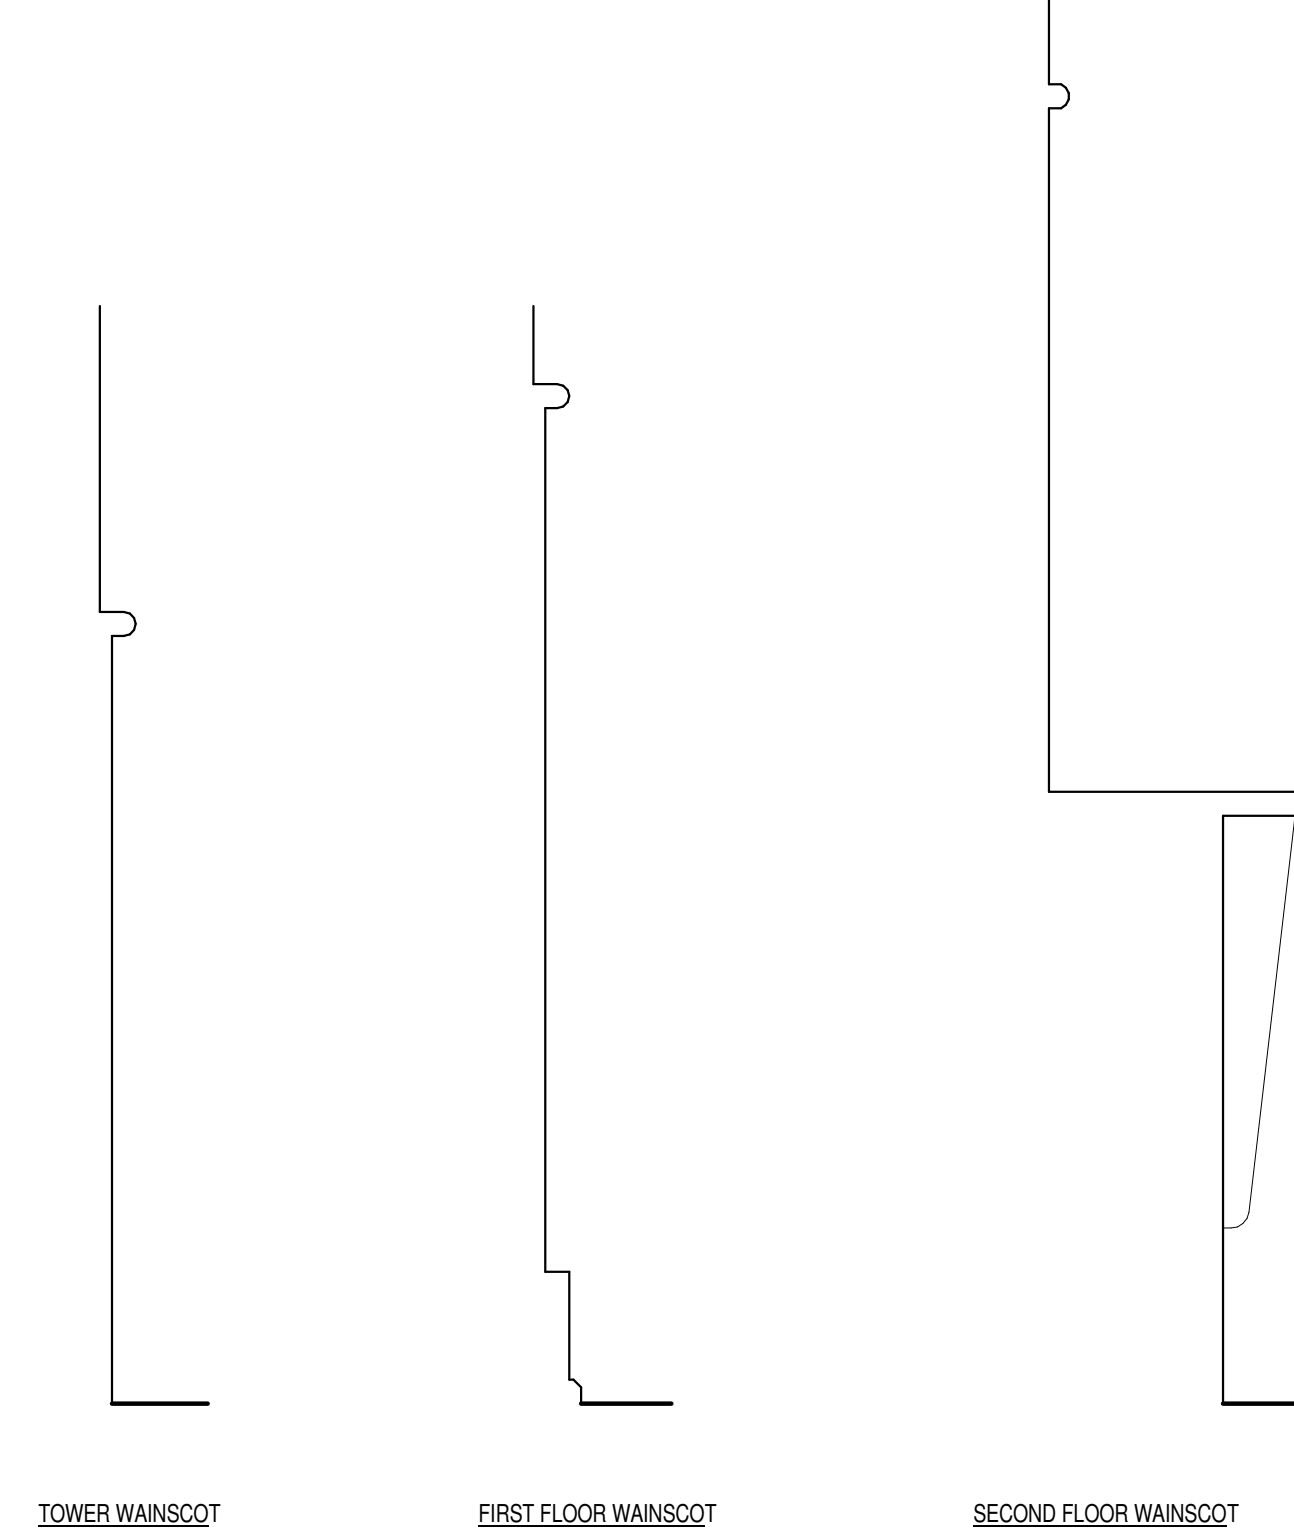


8 WAINSCOT PROFILES
1 1/2" = 1'-0"

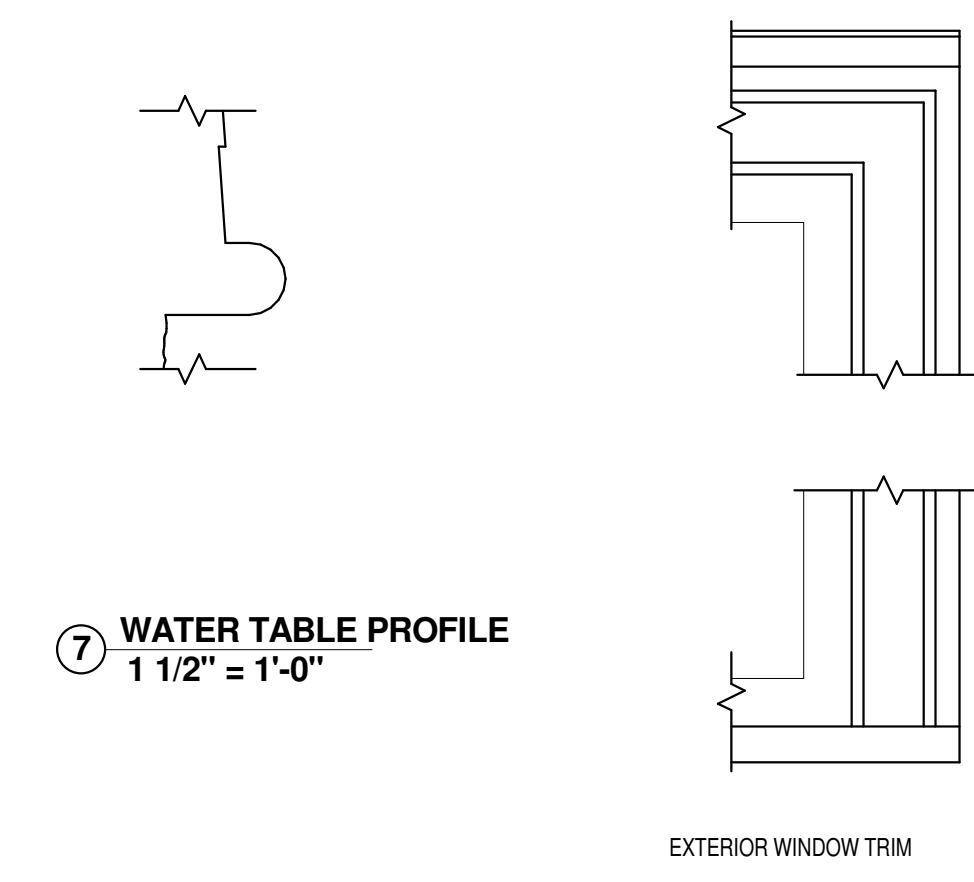


7 WATER TABLE PROFILE
1 1/2" = 1'-0"


10 EXTERIOR WINDOW TRIM
1 1/2" = 1'-0"

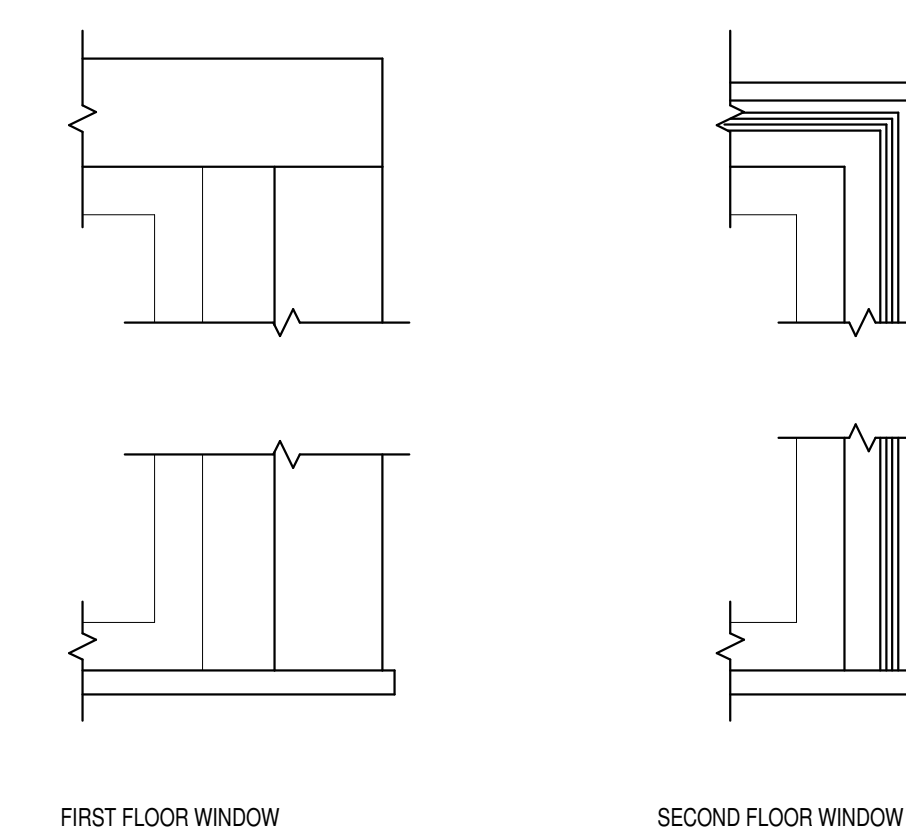


9 INTERIOR WINDOW TRIM
1 1/2" = 1'-0"

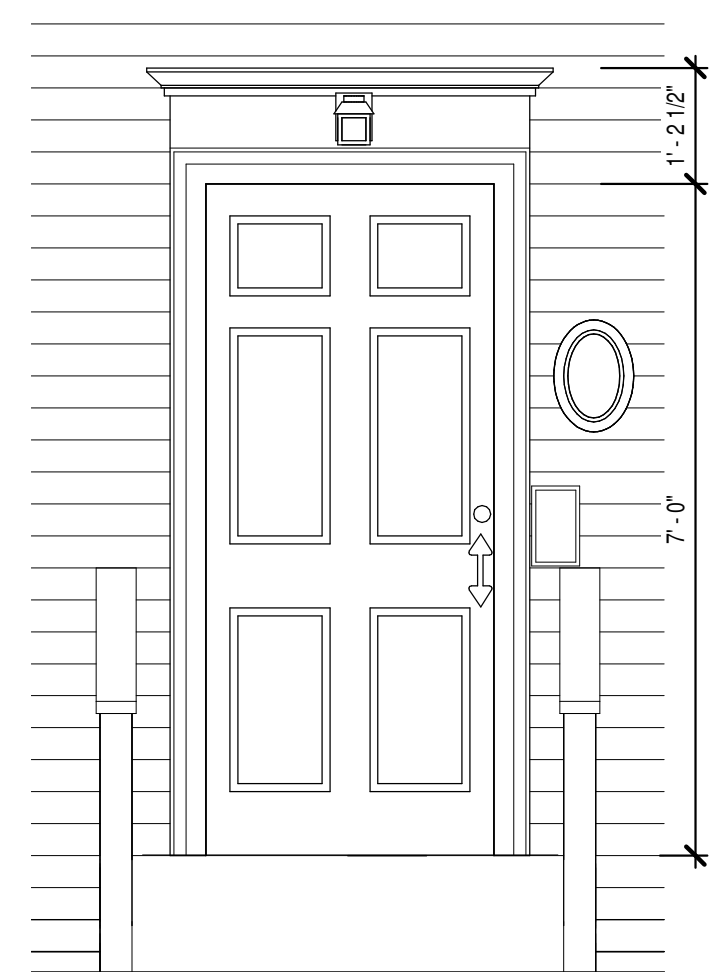


2 EXTERIOR TOWER ENTRANCE
1/2" = 1'-0"

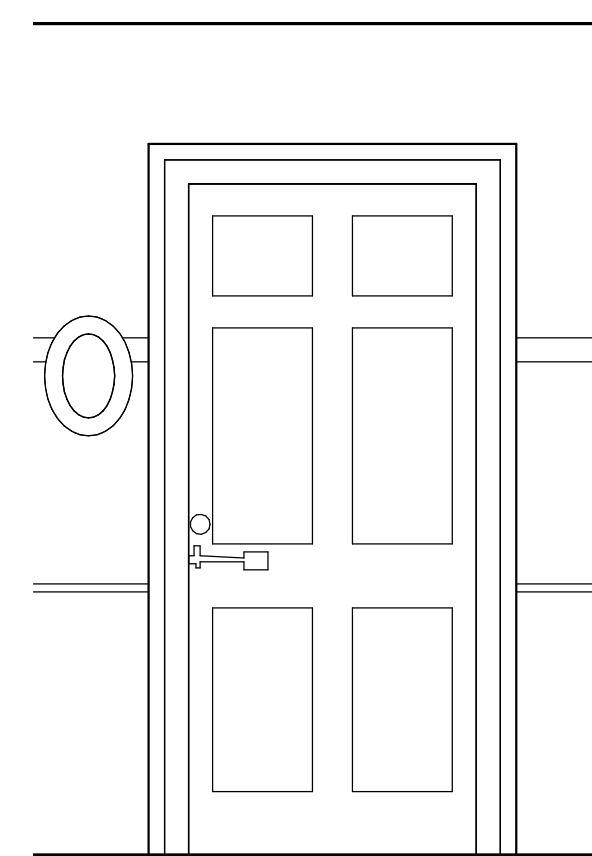


5 INTERIOR TOWER ENTRANCE
1/2" = 1'-0"

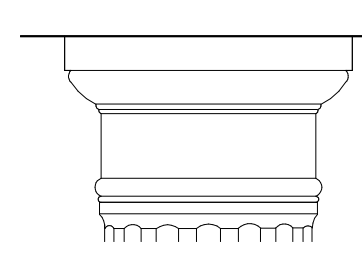

12 COLUMN CAP
1 1/2" = 1'-0"

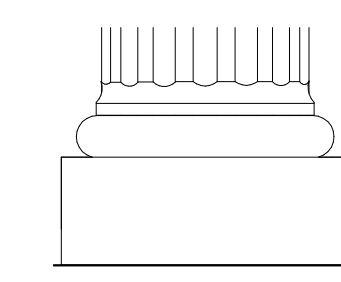

13 COLUMN BASE
1 1/2" = 1'-0"

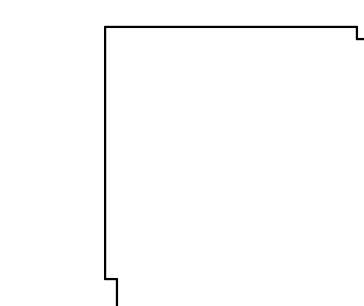

11 CORNER BOARD PROFILE
1 1/2" = 1'-0"



Town of Jaffrey

10 Goodnow Street
Jaffrey, NH 03452

Project Title:

NH HISTORICAL PROPERTY
DOCUMENTATION

JAFFREY MEETING HOUSE
Blackberry Lane
Jaffrey, NH 03452

Sheet Title:

DETAILS

PROJECT NO: 200140035
DRAWN BY: DLA
SCALE: As indicated

PRINT DATE: 4/8/2015 4:42:21 PM

NH STATE NO. 725 10 OF 10

