

MEETINGHOUSE




JAFFREY, NEW HAMPSHIRE

ERECTED
1775

RESTORED
1922

MEASURED: 12/22/2014 - 1/26/2015

DRAWN: 12/22/2014 - 4/8/2015

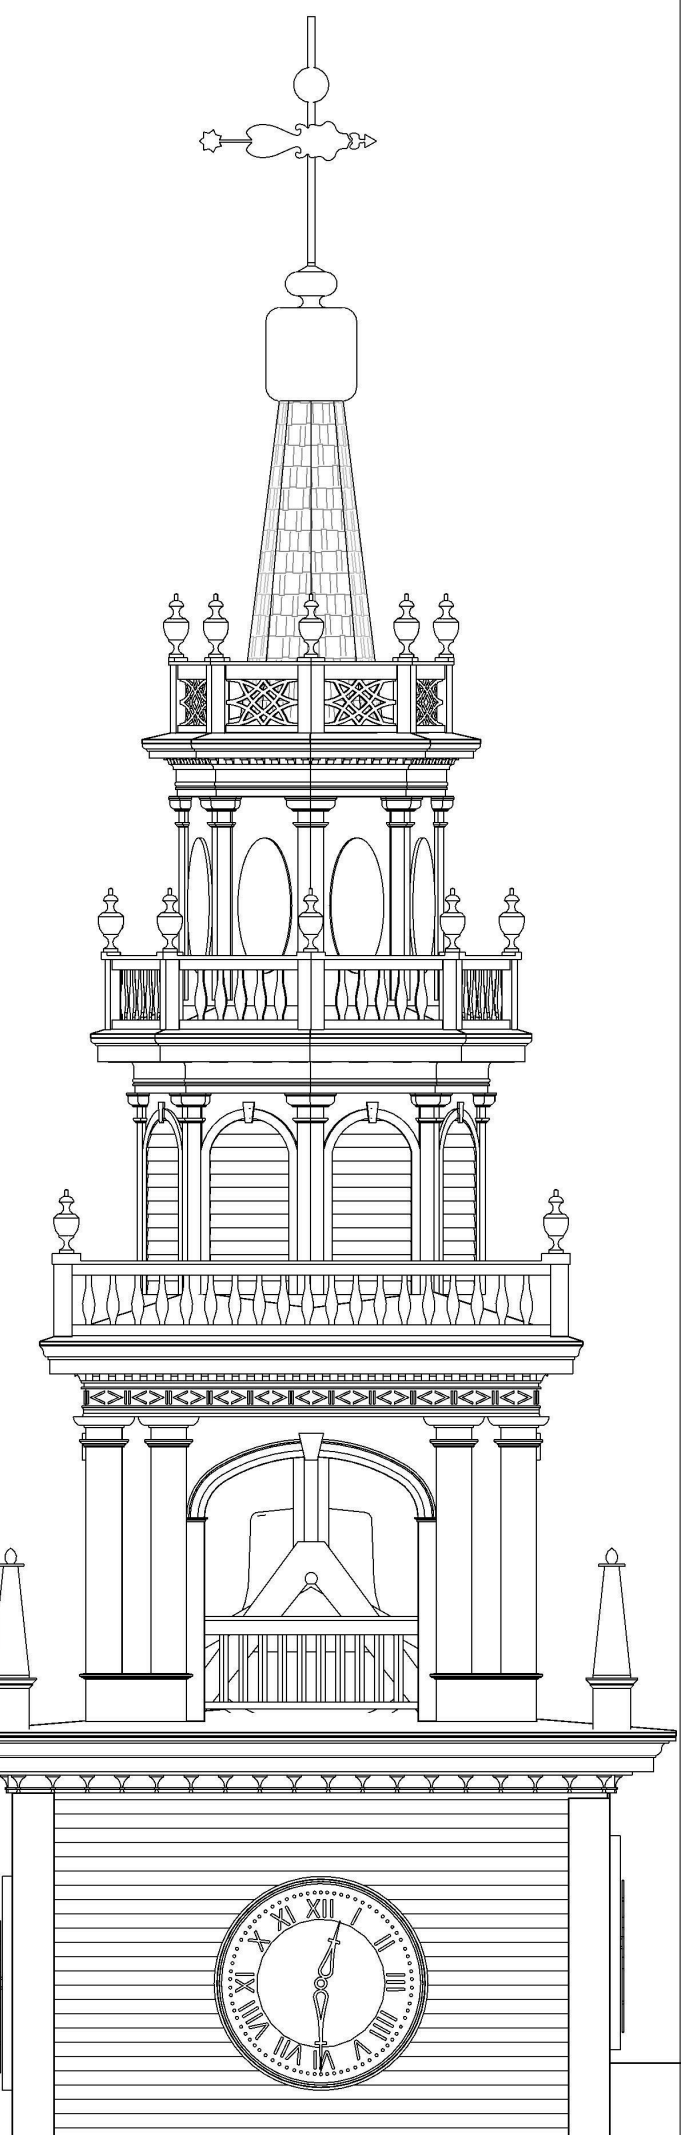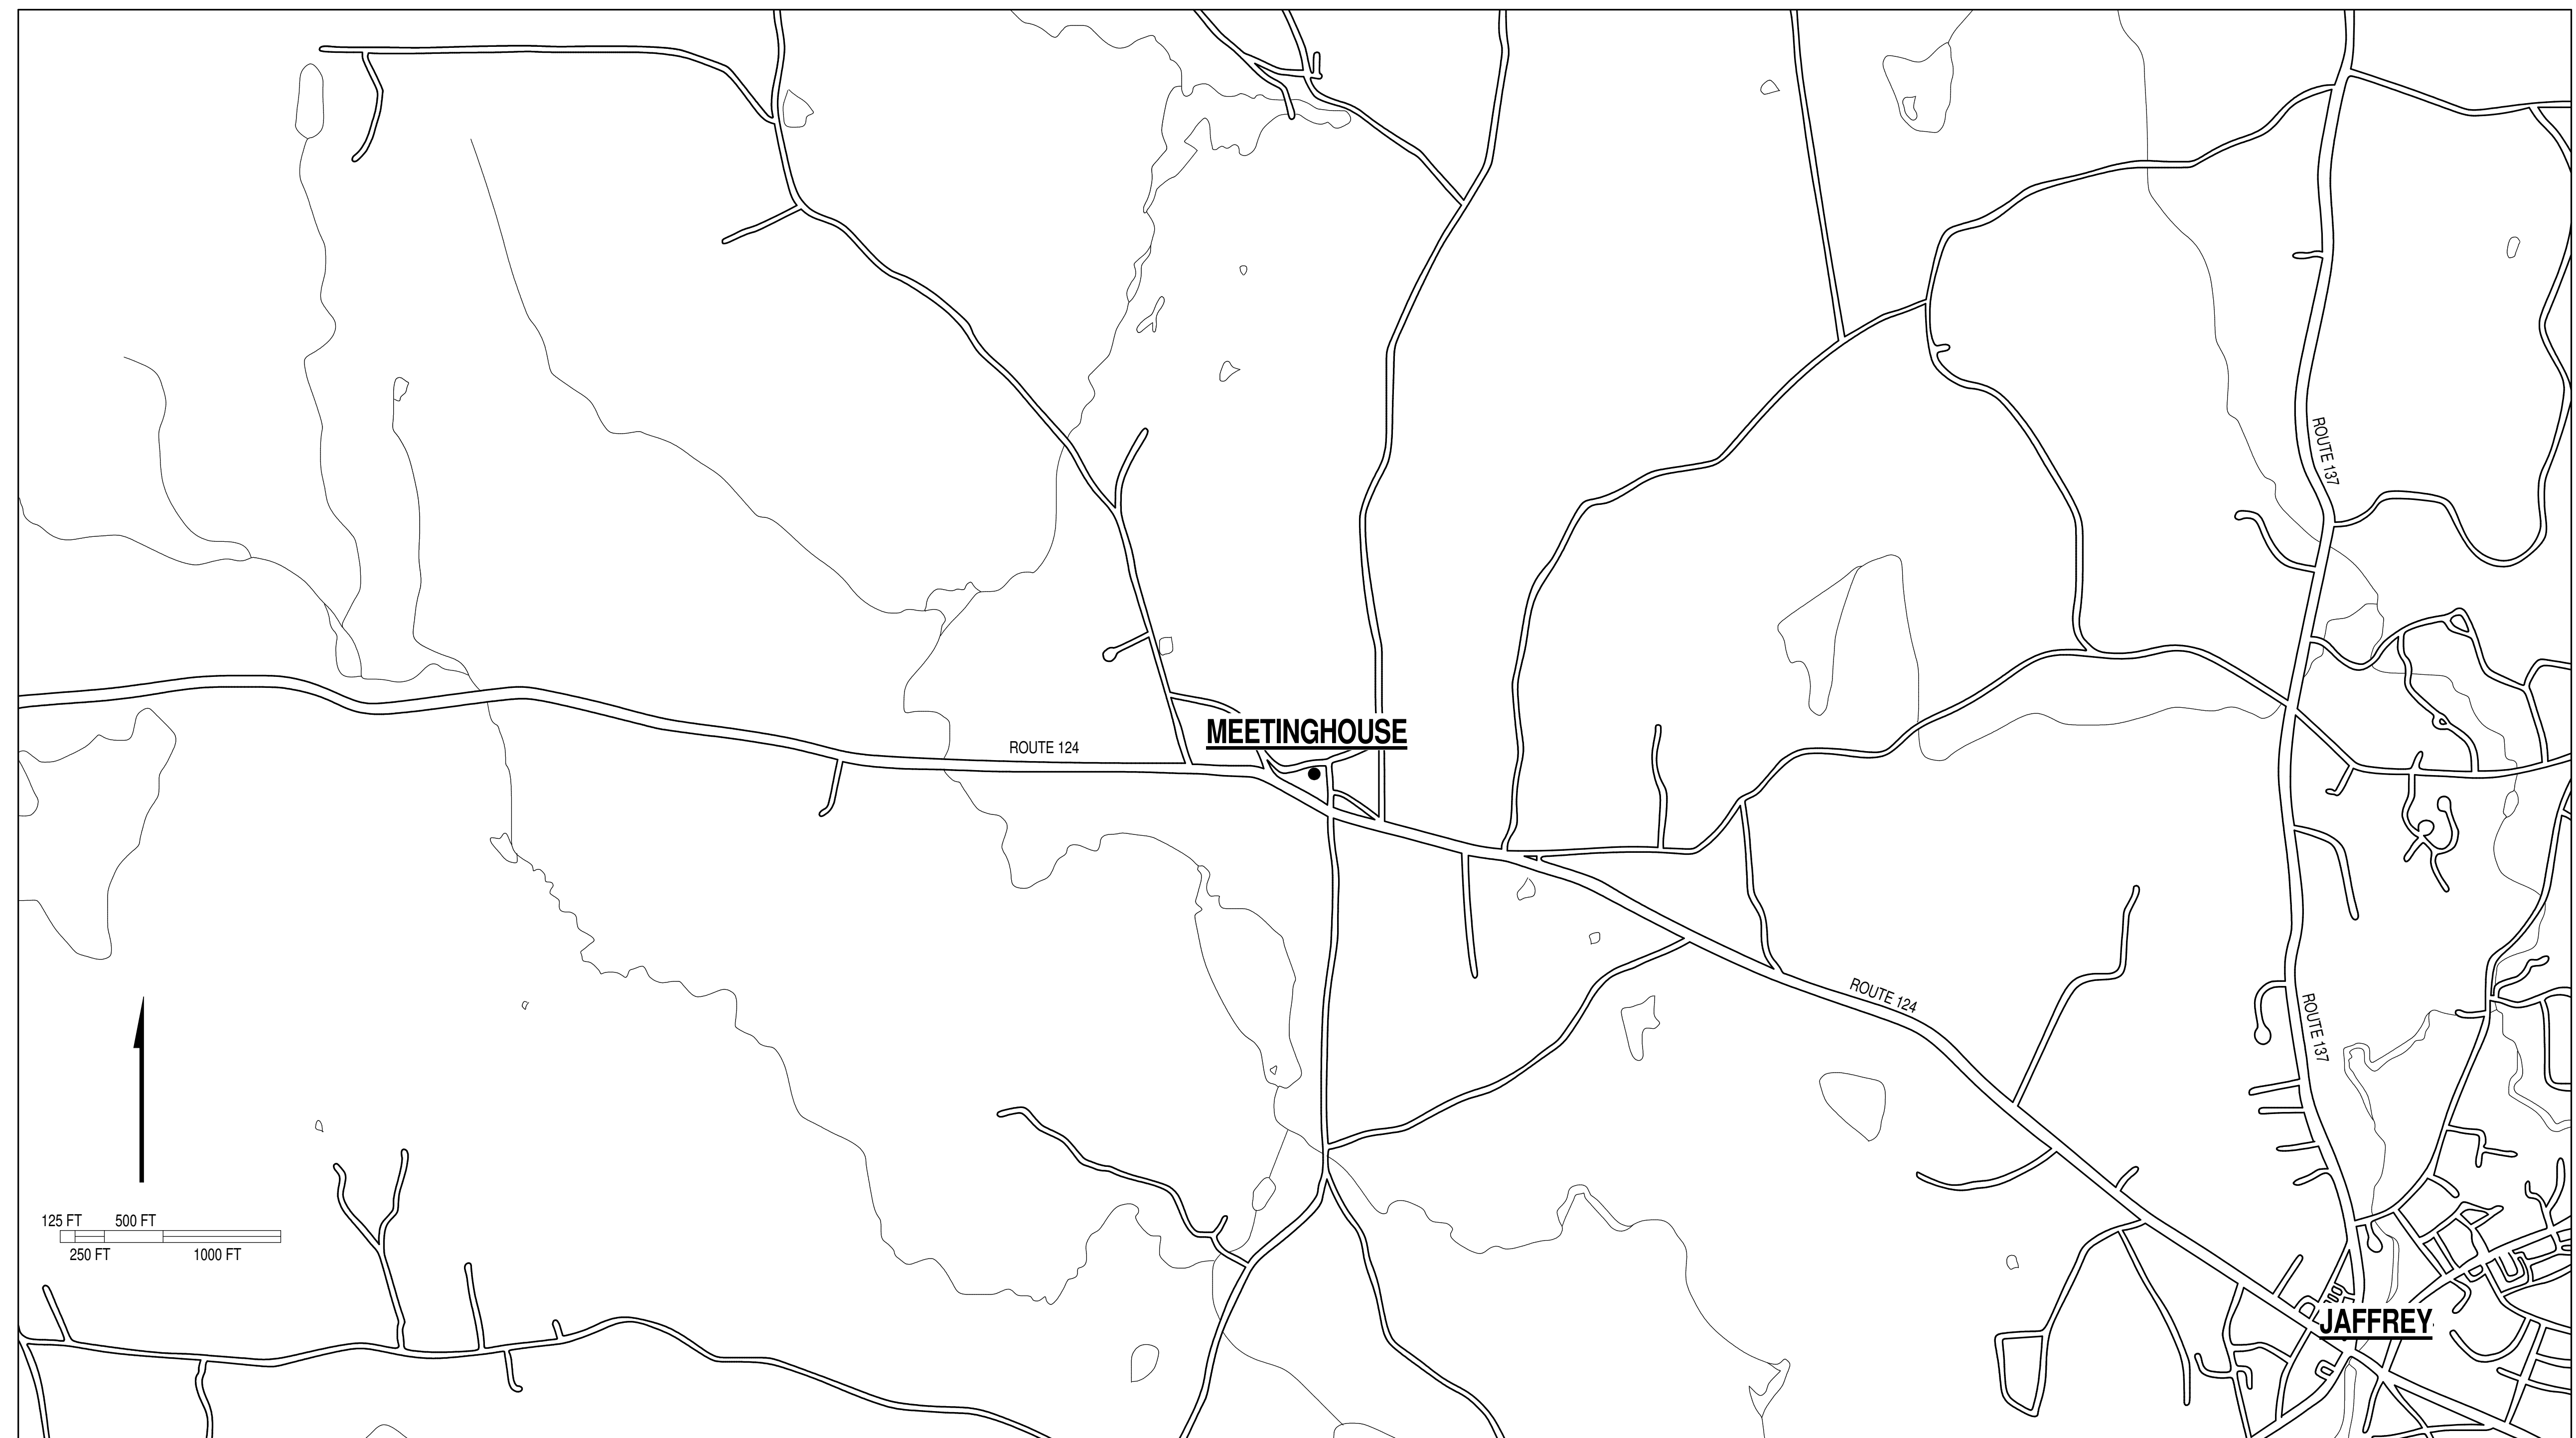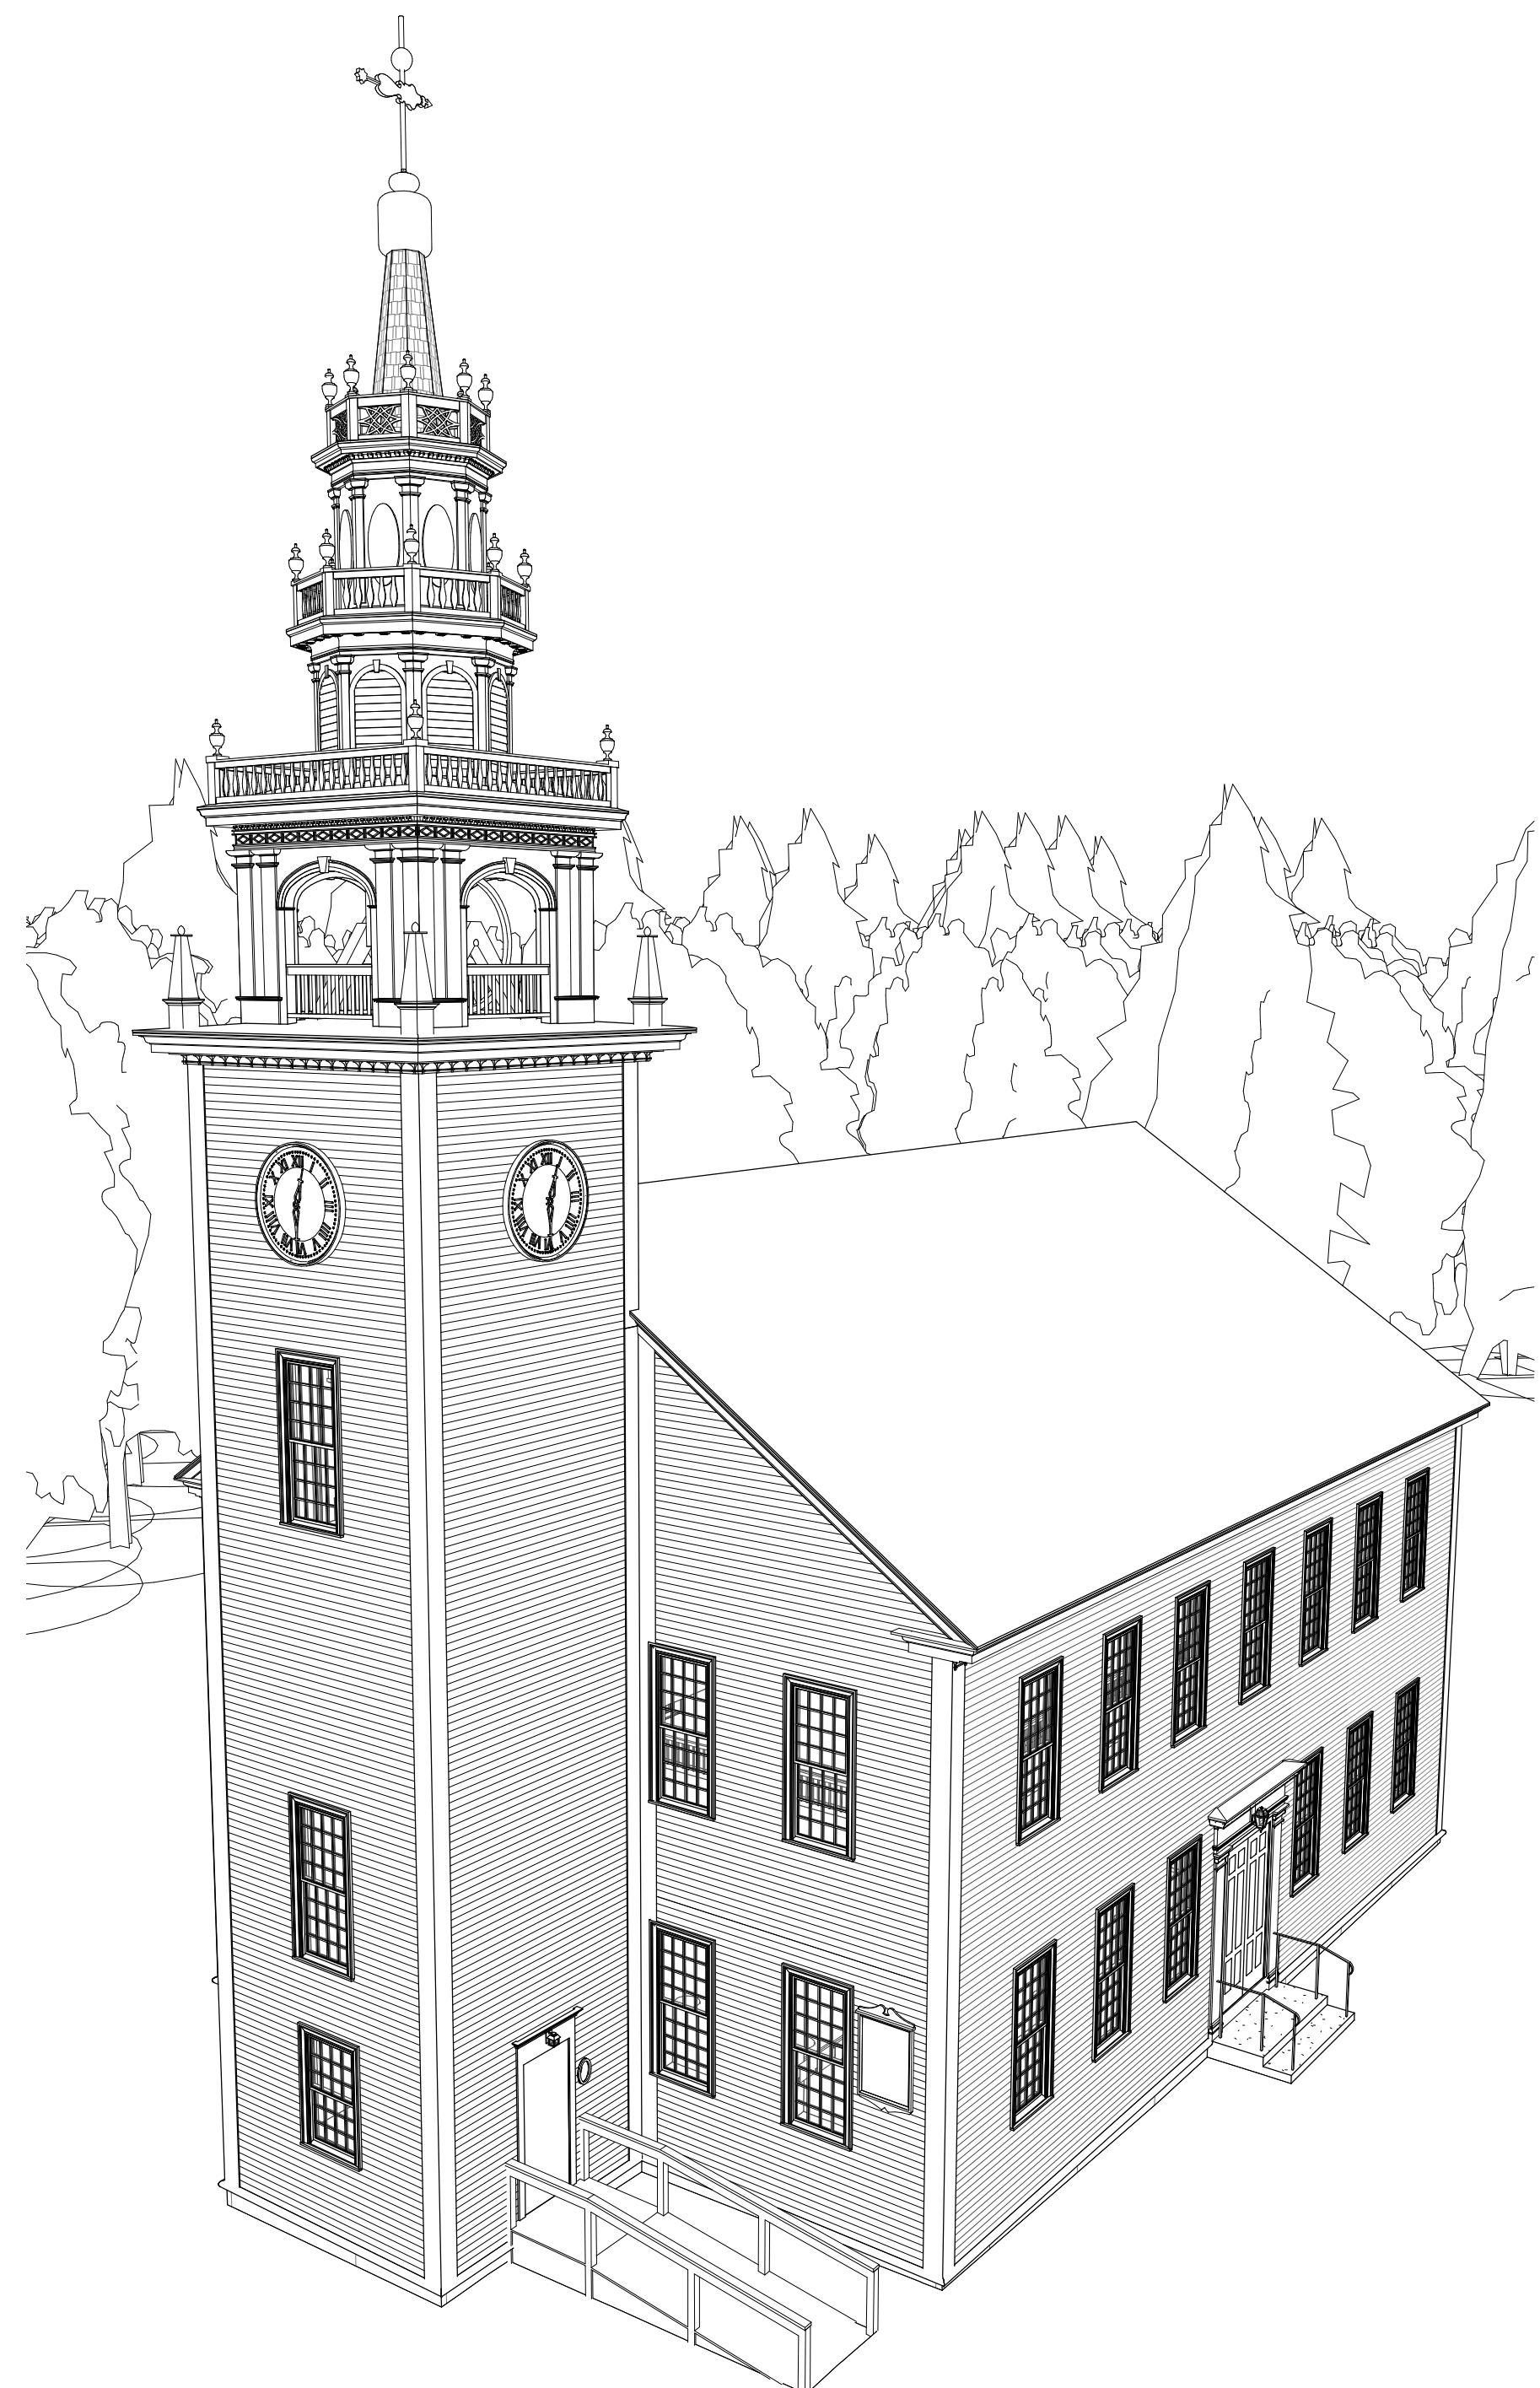

Town of Jaffrey

10 Goodnow Street
Jaffrey, NH 03452

Project Title:
NH HISTORIC PROPERTY
DOCUMENTATION

JAFFREY MEETINGHOUSE
Blackberry Lane
Jaffrey, NH 03452


Sheet Title:

COVER



PROJECT NO: 200140035
DRAWN BY: DLA
SCALE: 1" = 1'-0"
PRINT DATE: 9/8/2015 3:30:36 PM

NH STATE NO.
725

1 OF 11

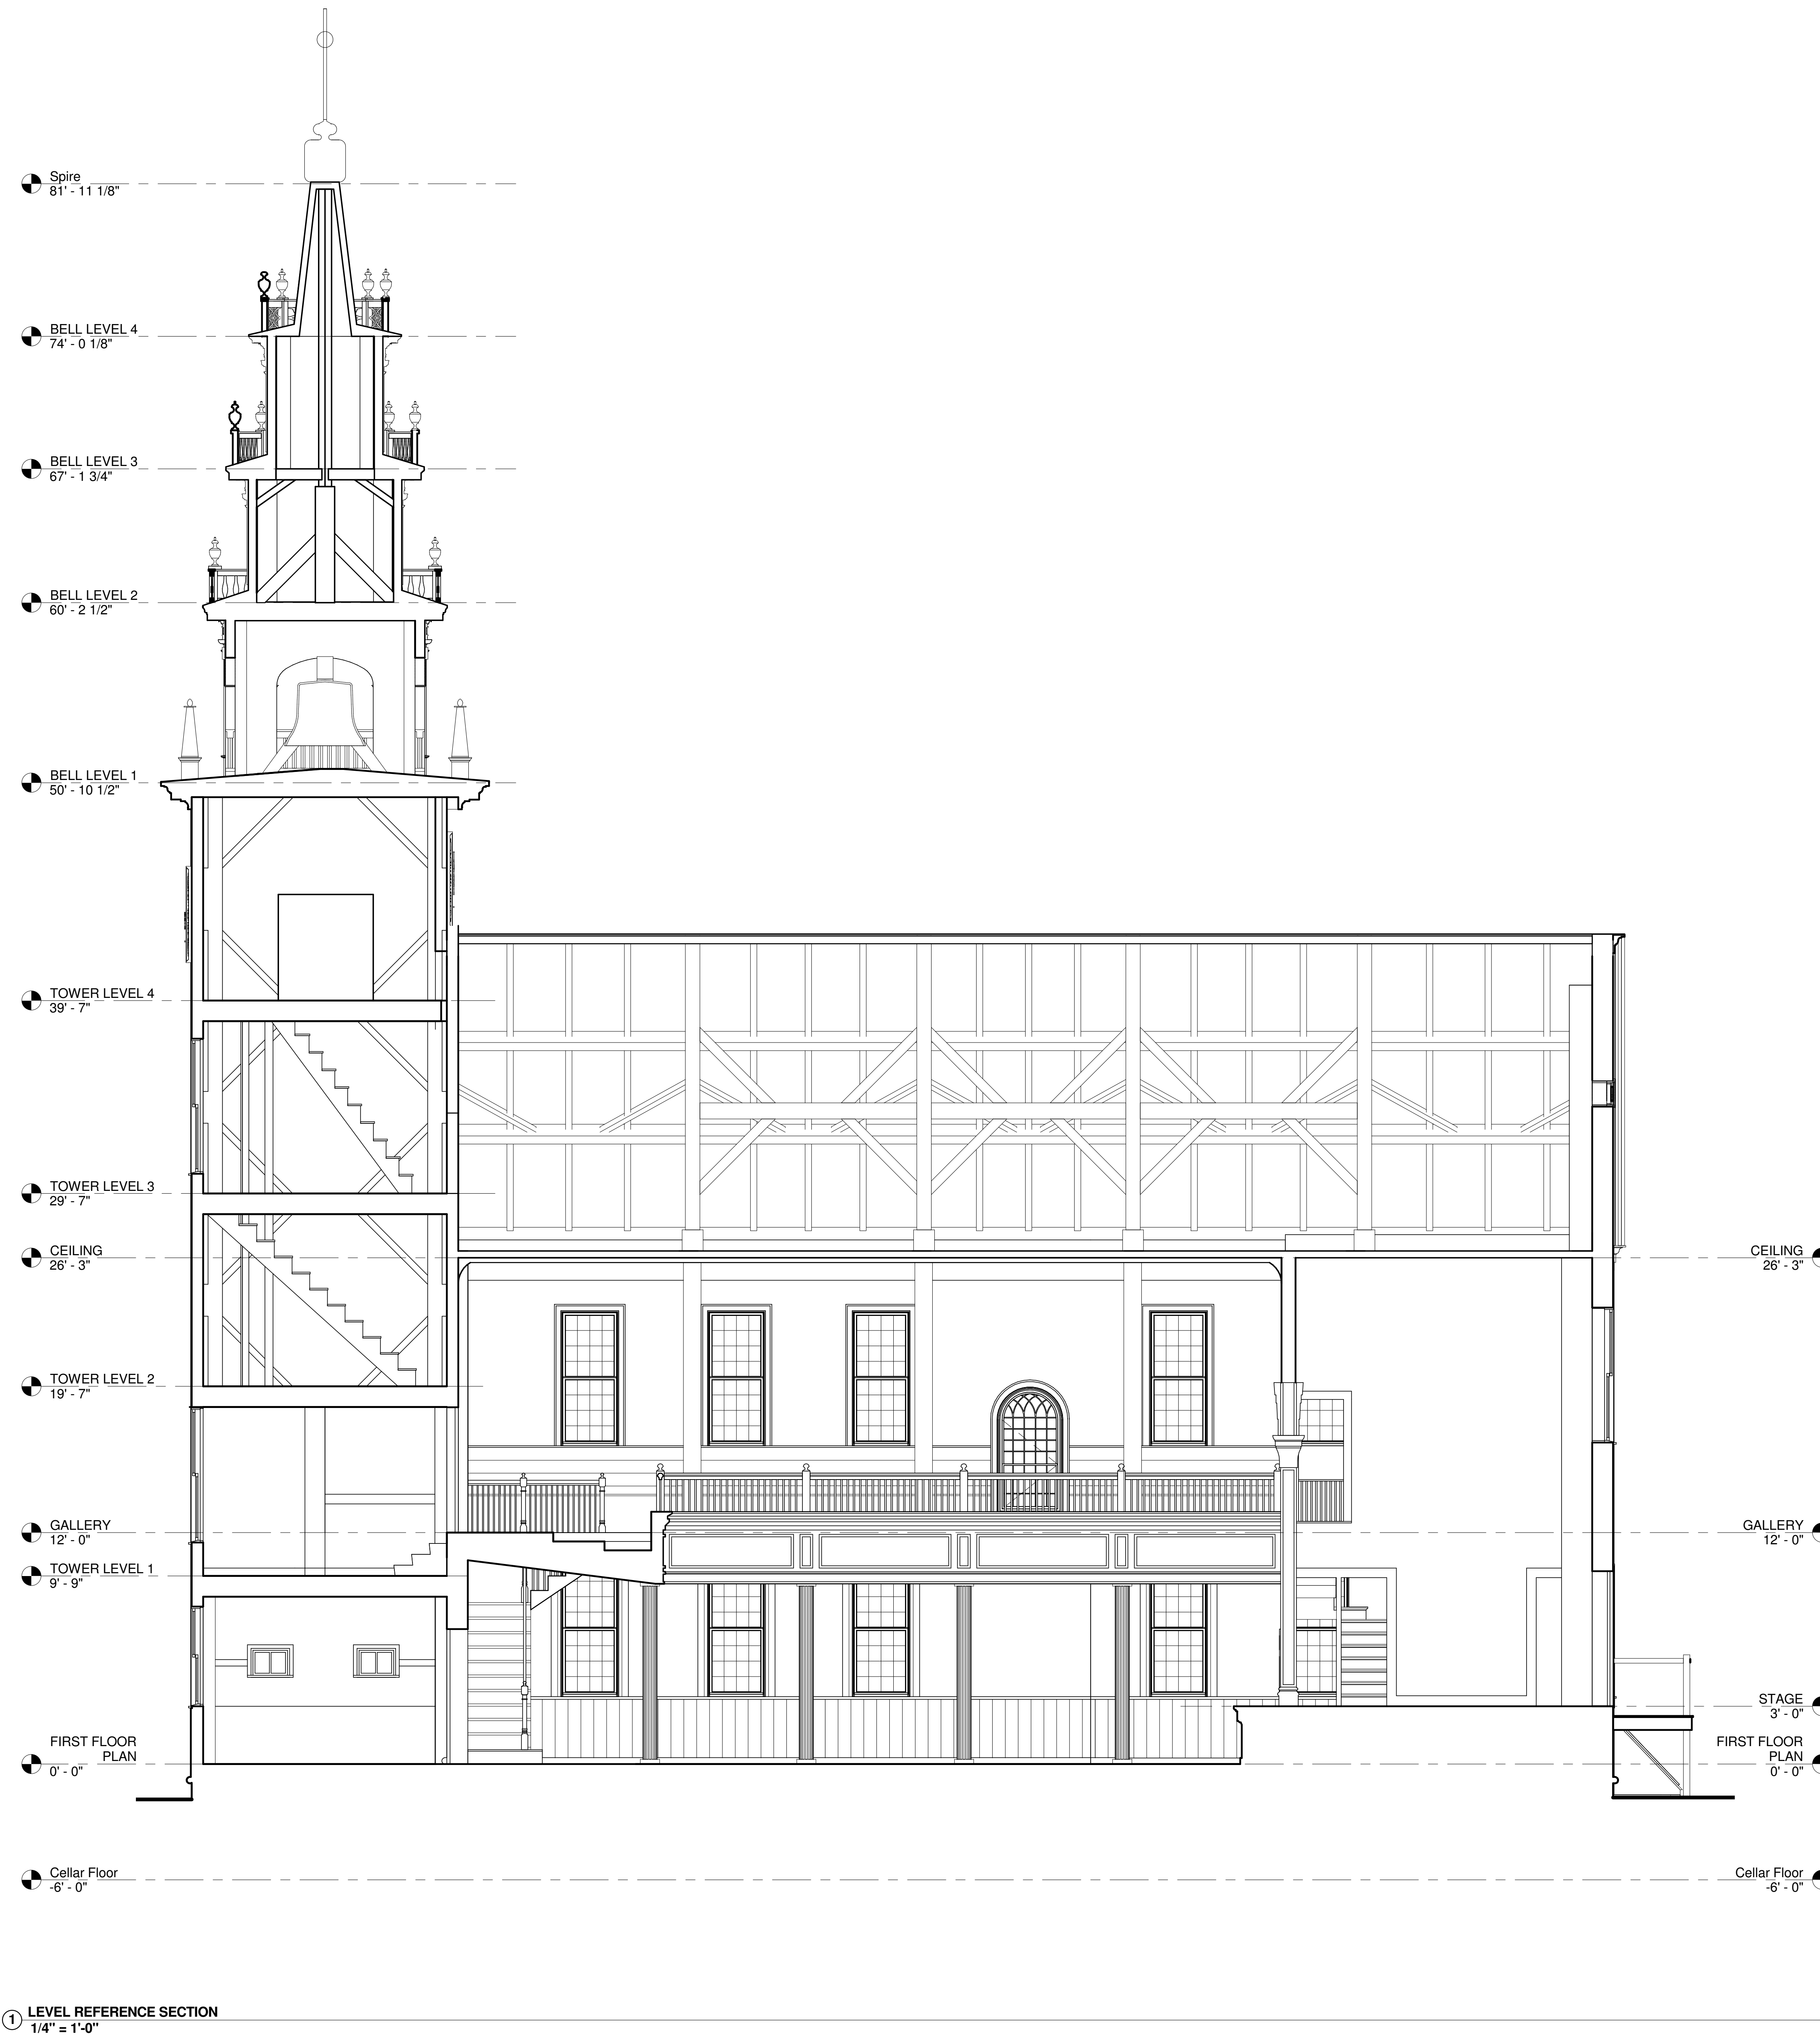

1 LEVEL REFERENCE SECTION
1/4" = 1'-0"

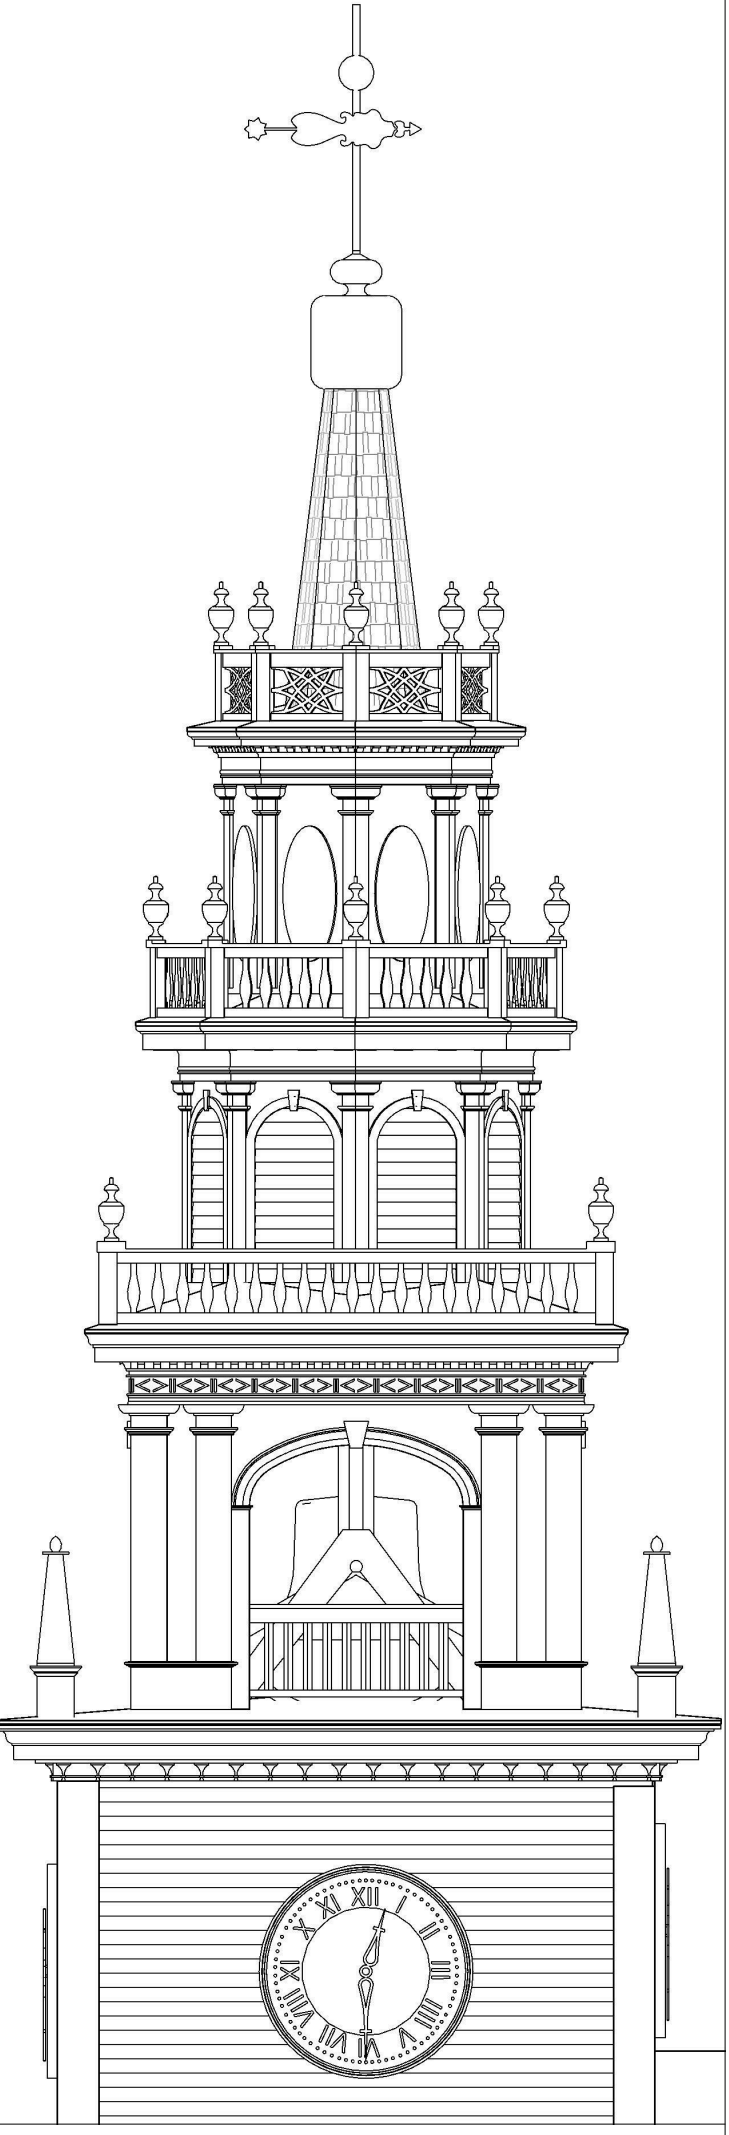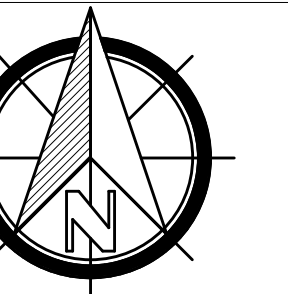

Town of Jaffrey

10 Goodnow Street
Jaffrey, NH 03452


Project Title:
NH HISTORIC PROPERTY
DOCUMENTATION


JAFFREY MEETINGHOUSE
Blackberry Lane
Jaffrey, NH 03452

Sheet Title:
LEVEL REFERENCE
SECTION


PROJECT NO: 200140035
DRAWN BY: DLA
SCALE: 1/4" = 1'-0"
PRINT DATE: 9/8/2015 3:30:38 PM

NH STATE NO.
725 2 OF 11

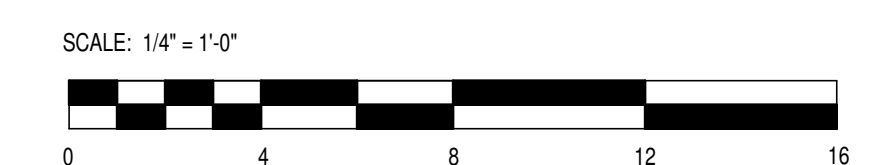


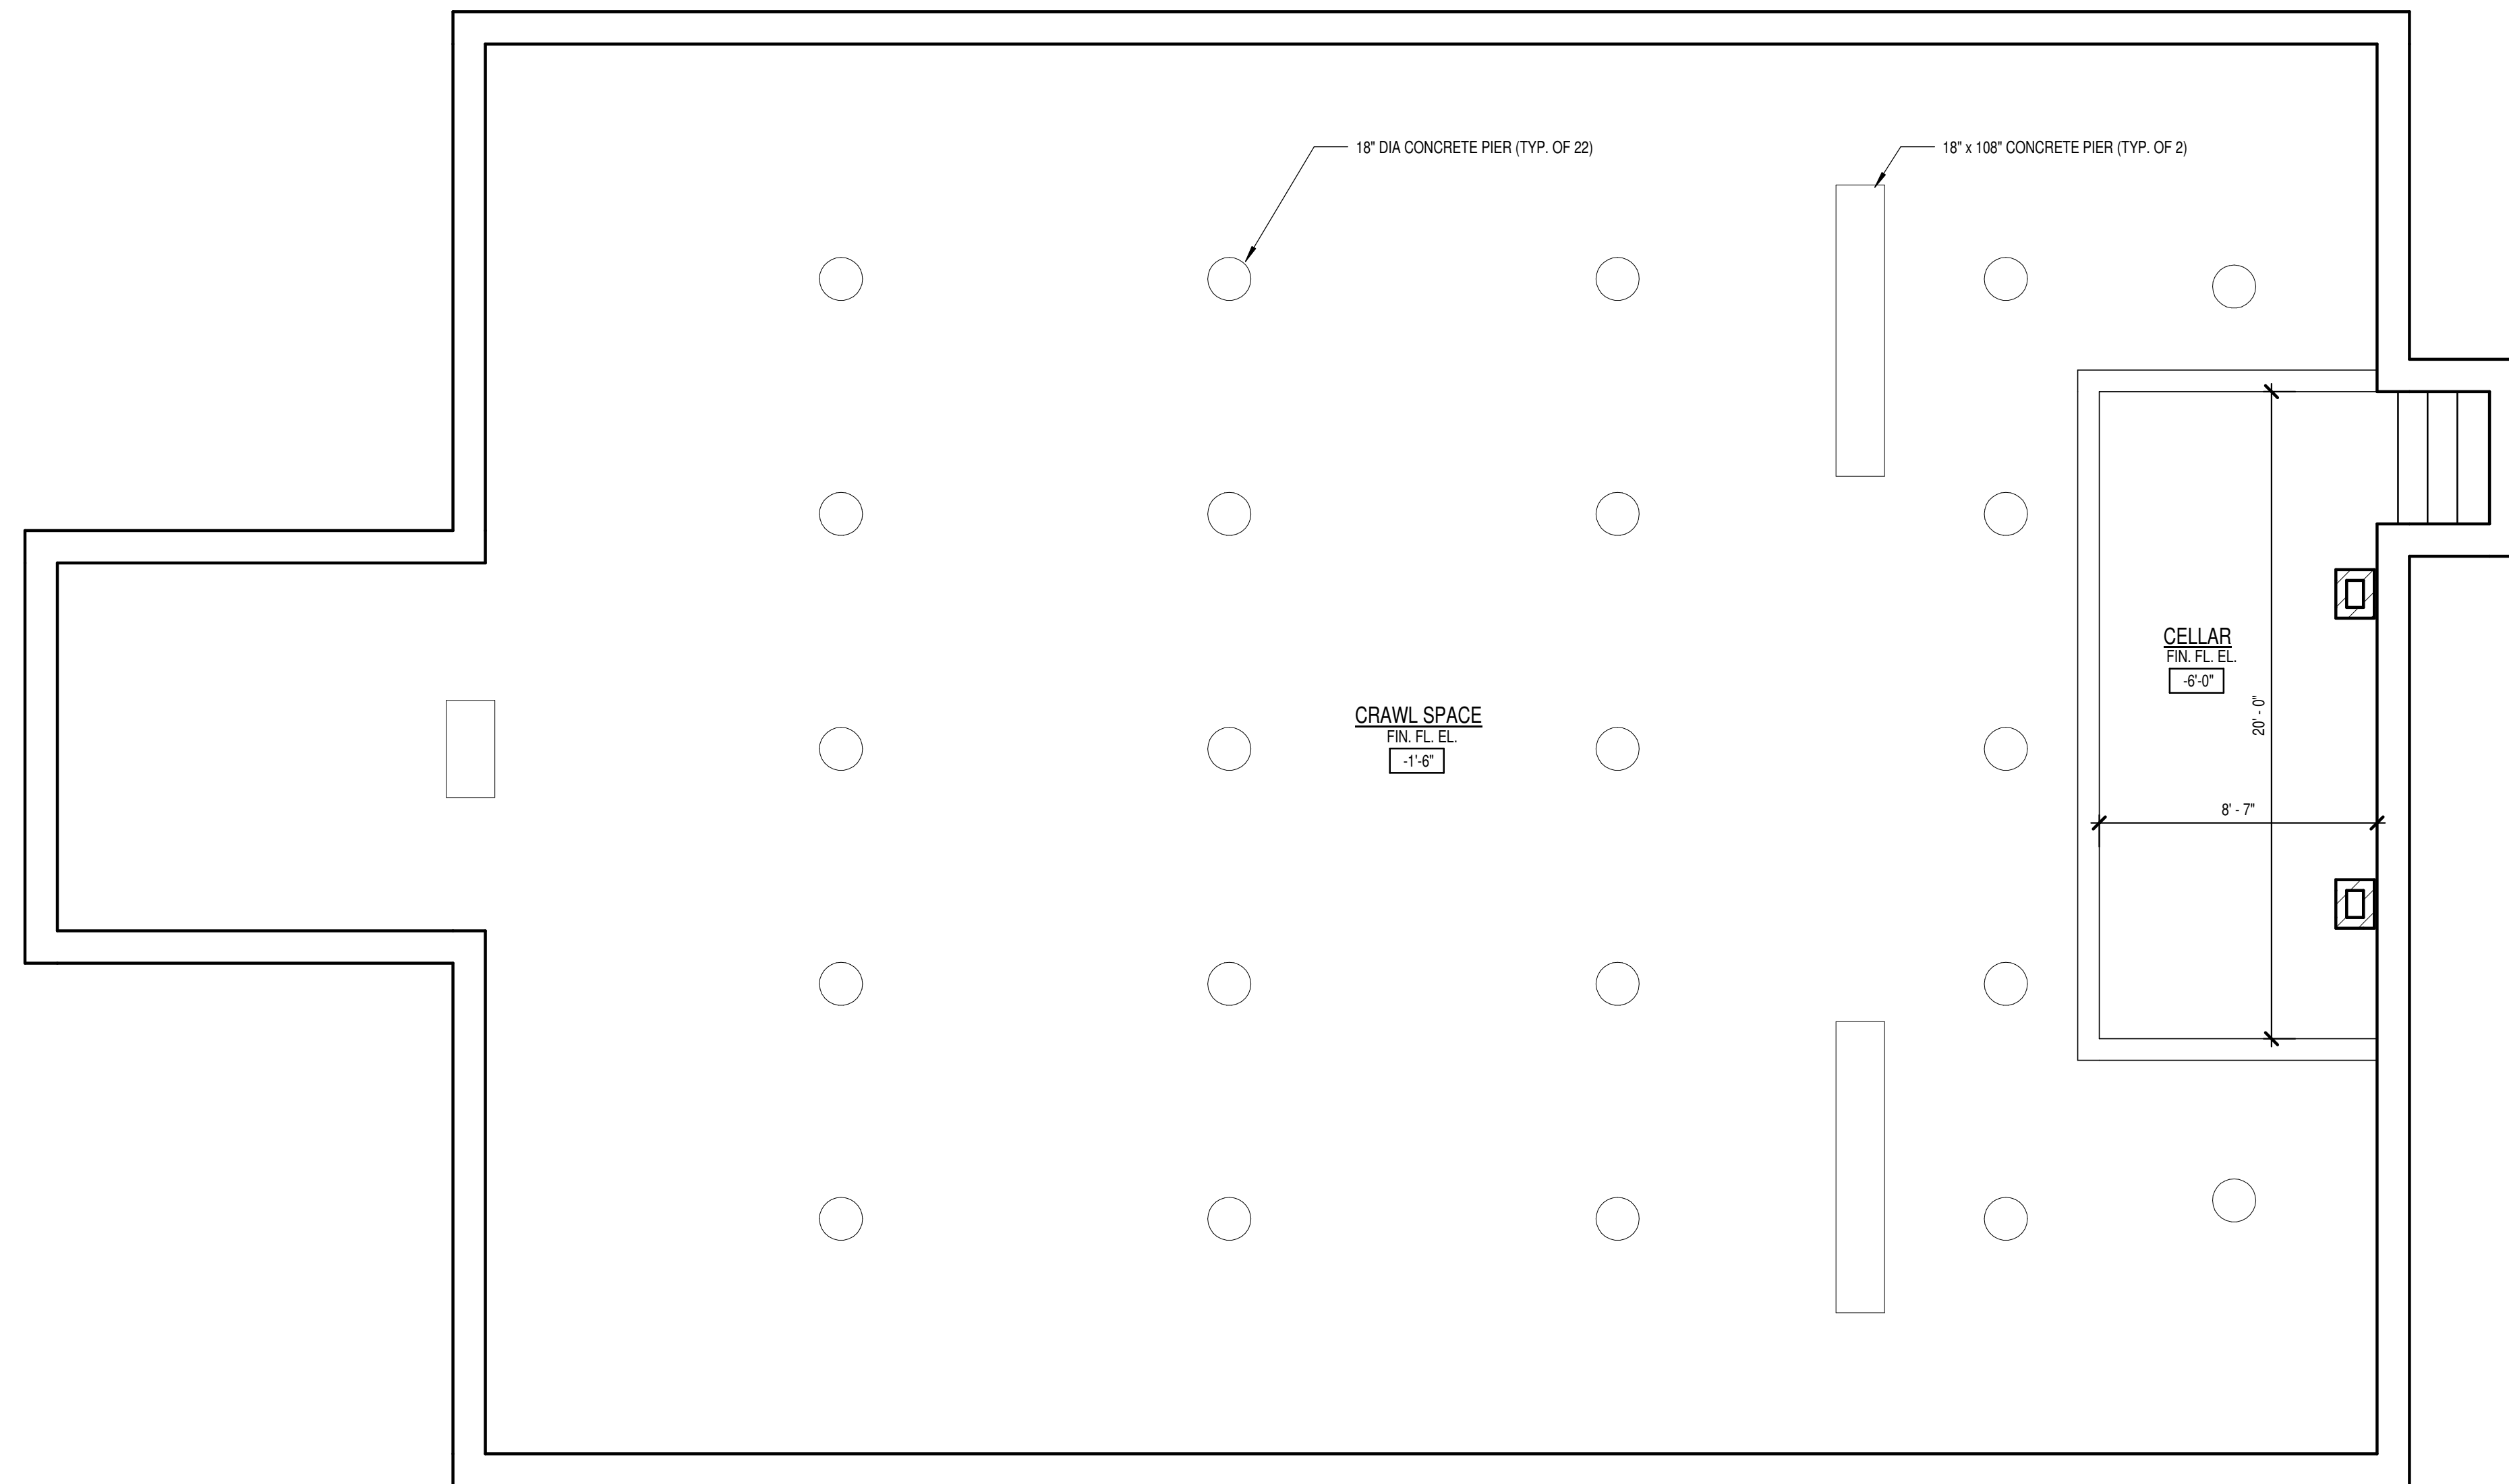

1 CELLAR PLAN
1/4" = 1'-0"

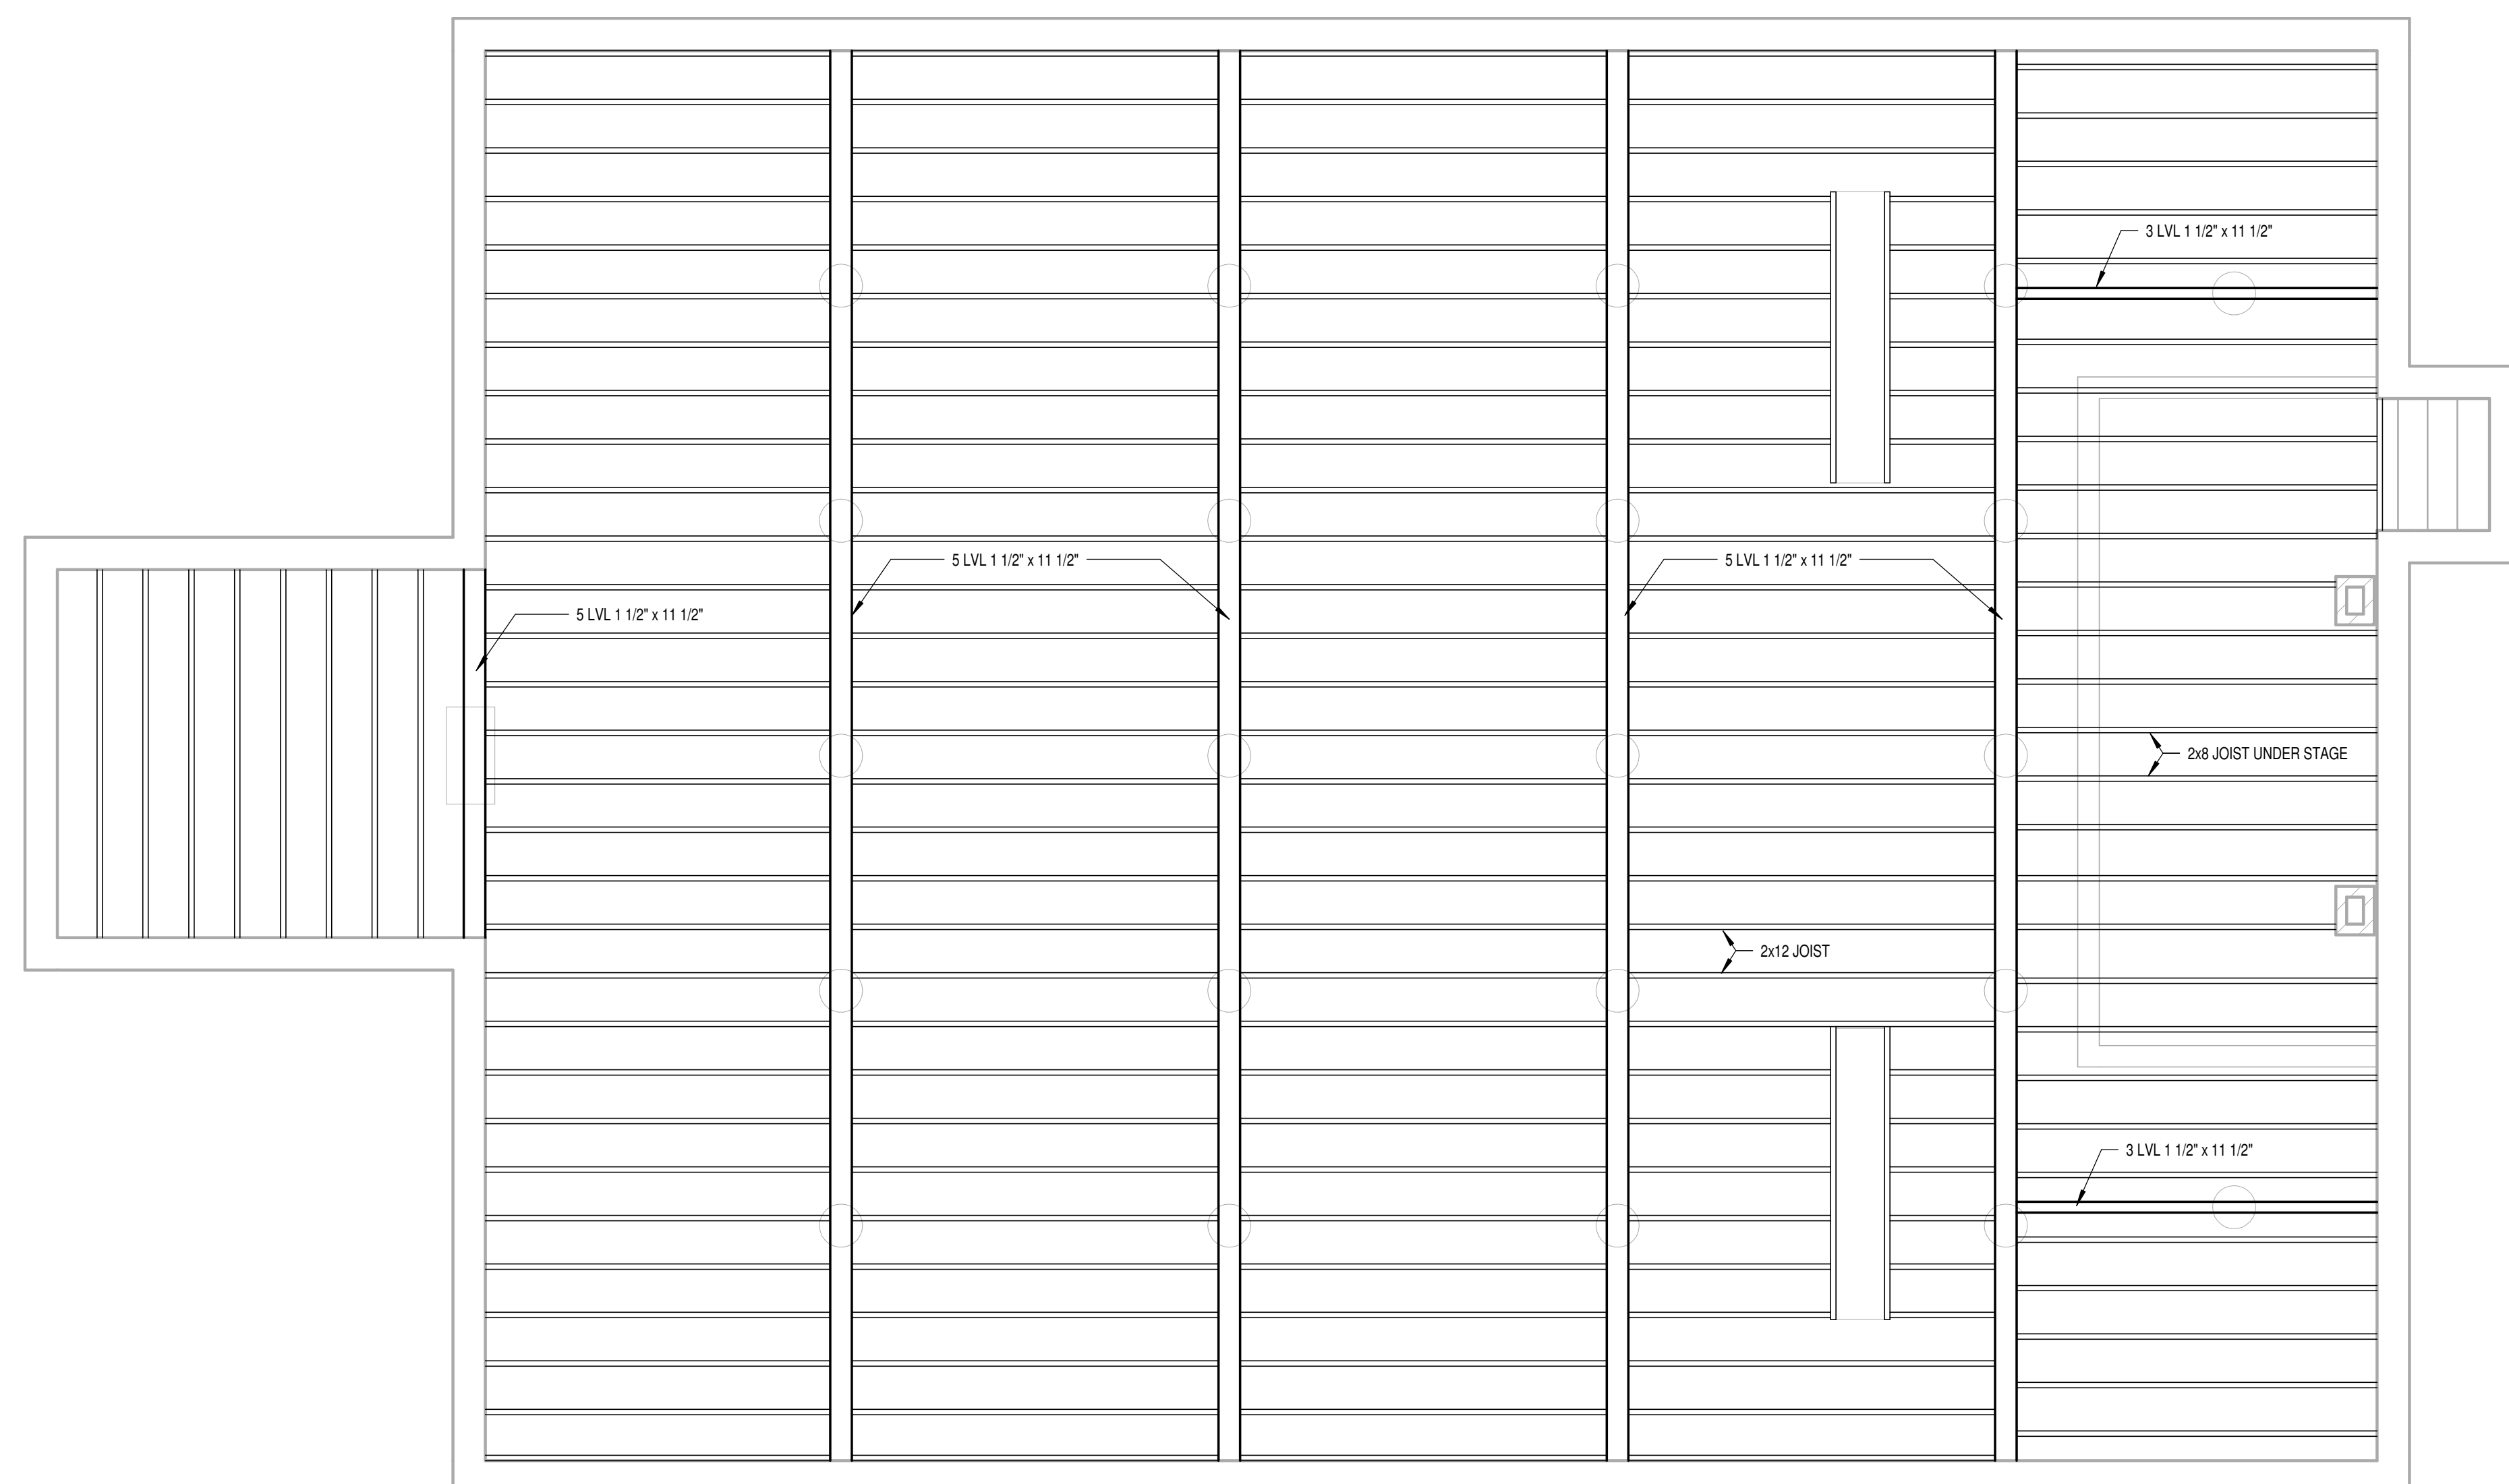

2 FIRST FLOOR - FRAMING
1/4" = 1'-0"

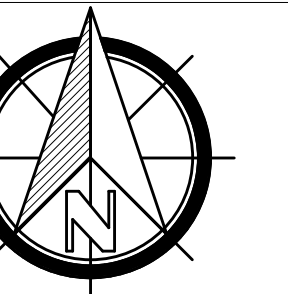

Town of Jaffrey

10 Goodnow Street
Jaffrey, NH 03452


Project Title:
NH HISTORIC PROPERTY
DOCUMENTATION


JAFFREY MEETINGHOUSE
Blackberry Lane
Jaffrey, NH 03452

Sheet Title:
CELLAR/FIRST FLOOR
FRAMING PLAN


PROJECT NO: 200140035
DRAWN BY: DLA
SCALE: 1/4" = 1'-0"
PRINT DATE: 9/8/2015 3:30:39 PM

NH STATE NO.
725 3 OF 11

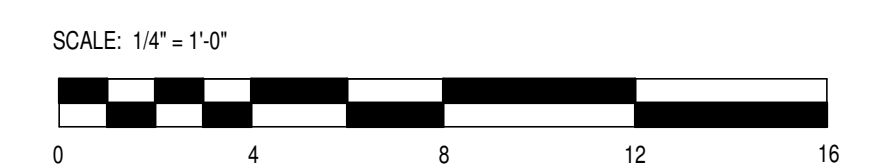


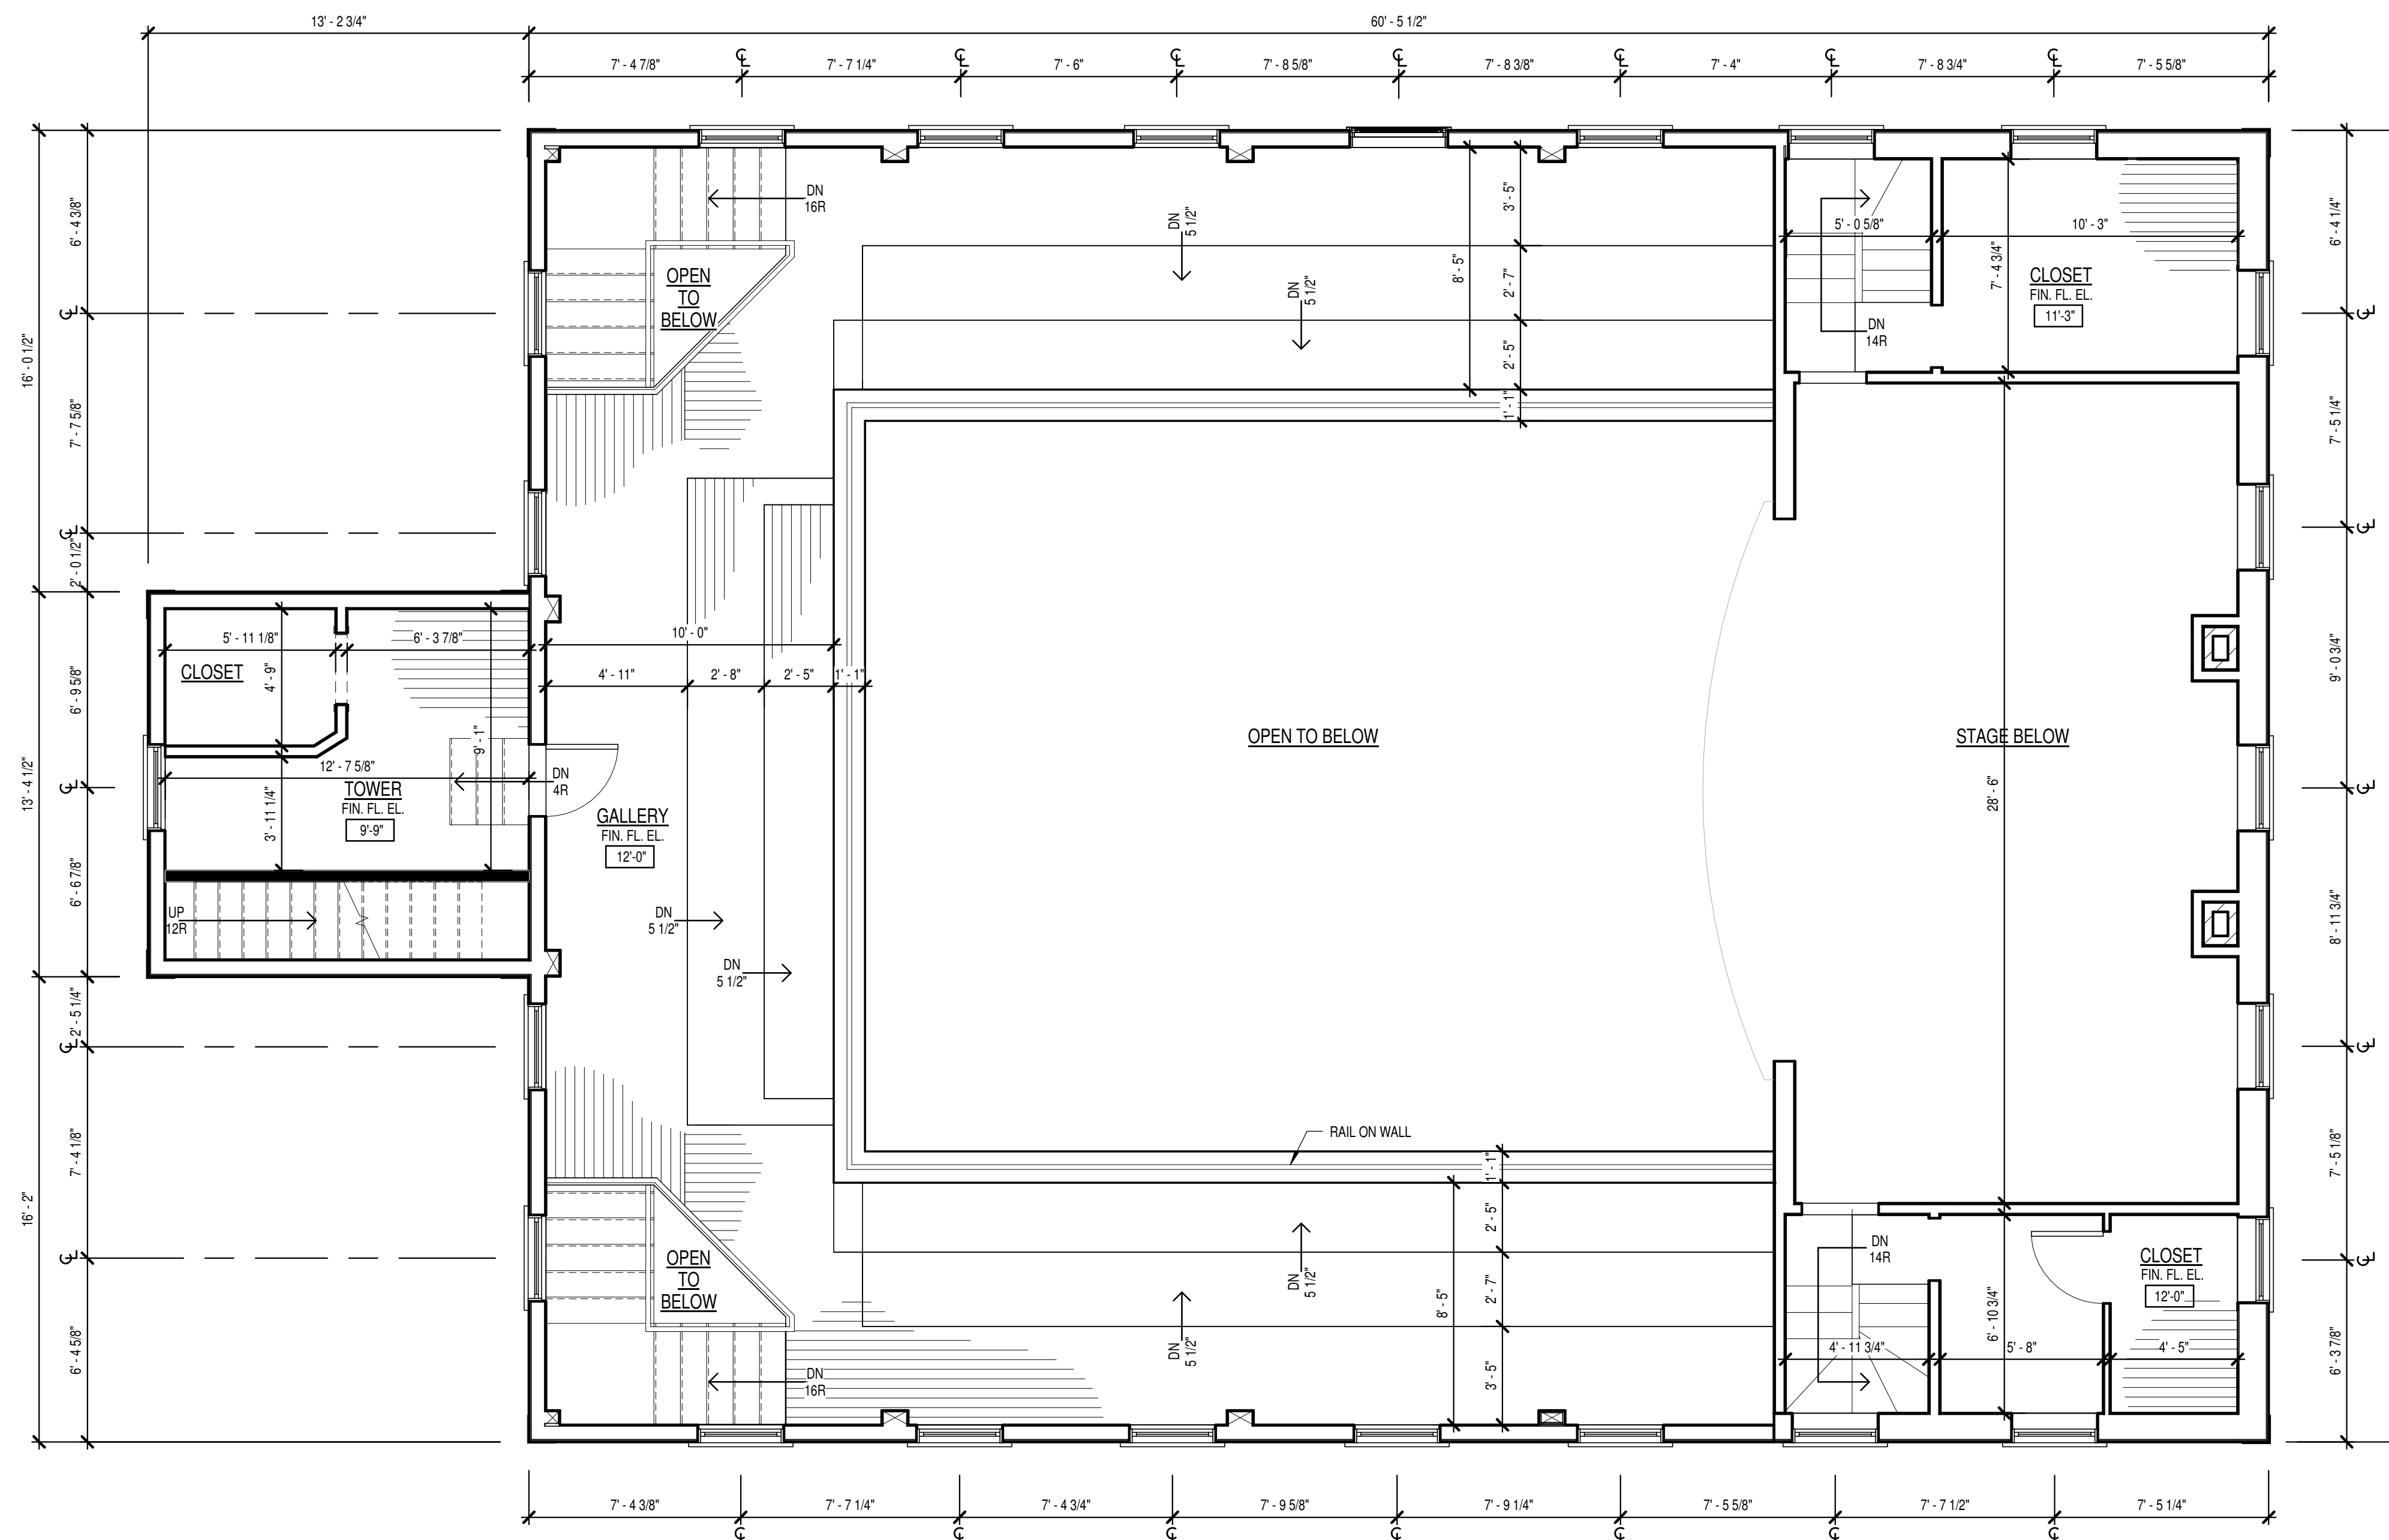

1 GALLERY
1/4" = 1'-0"

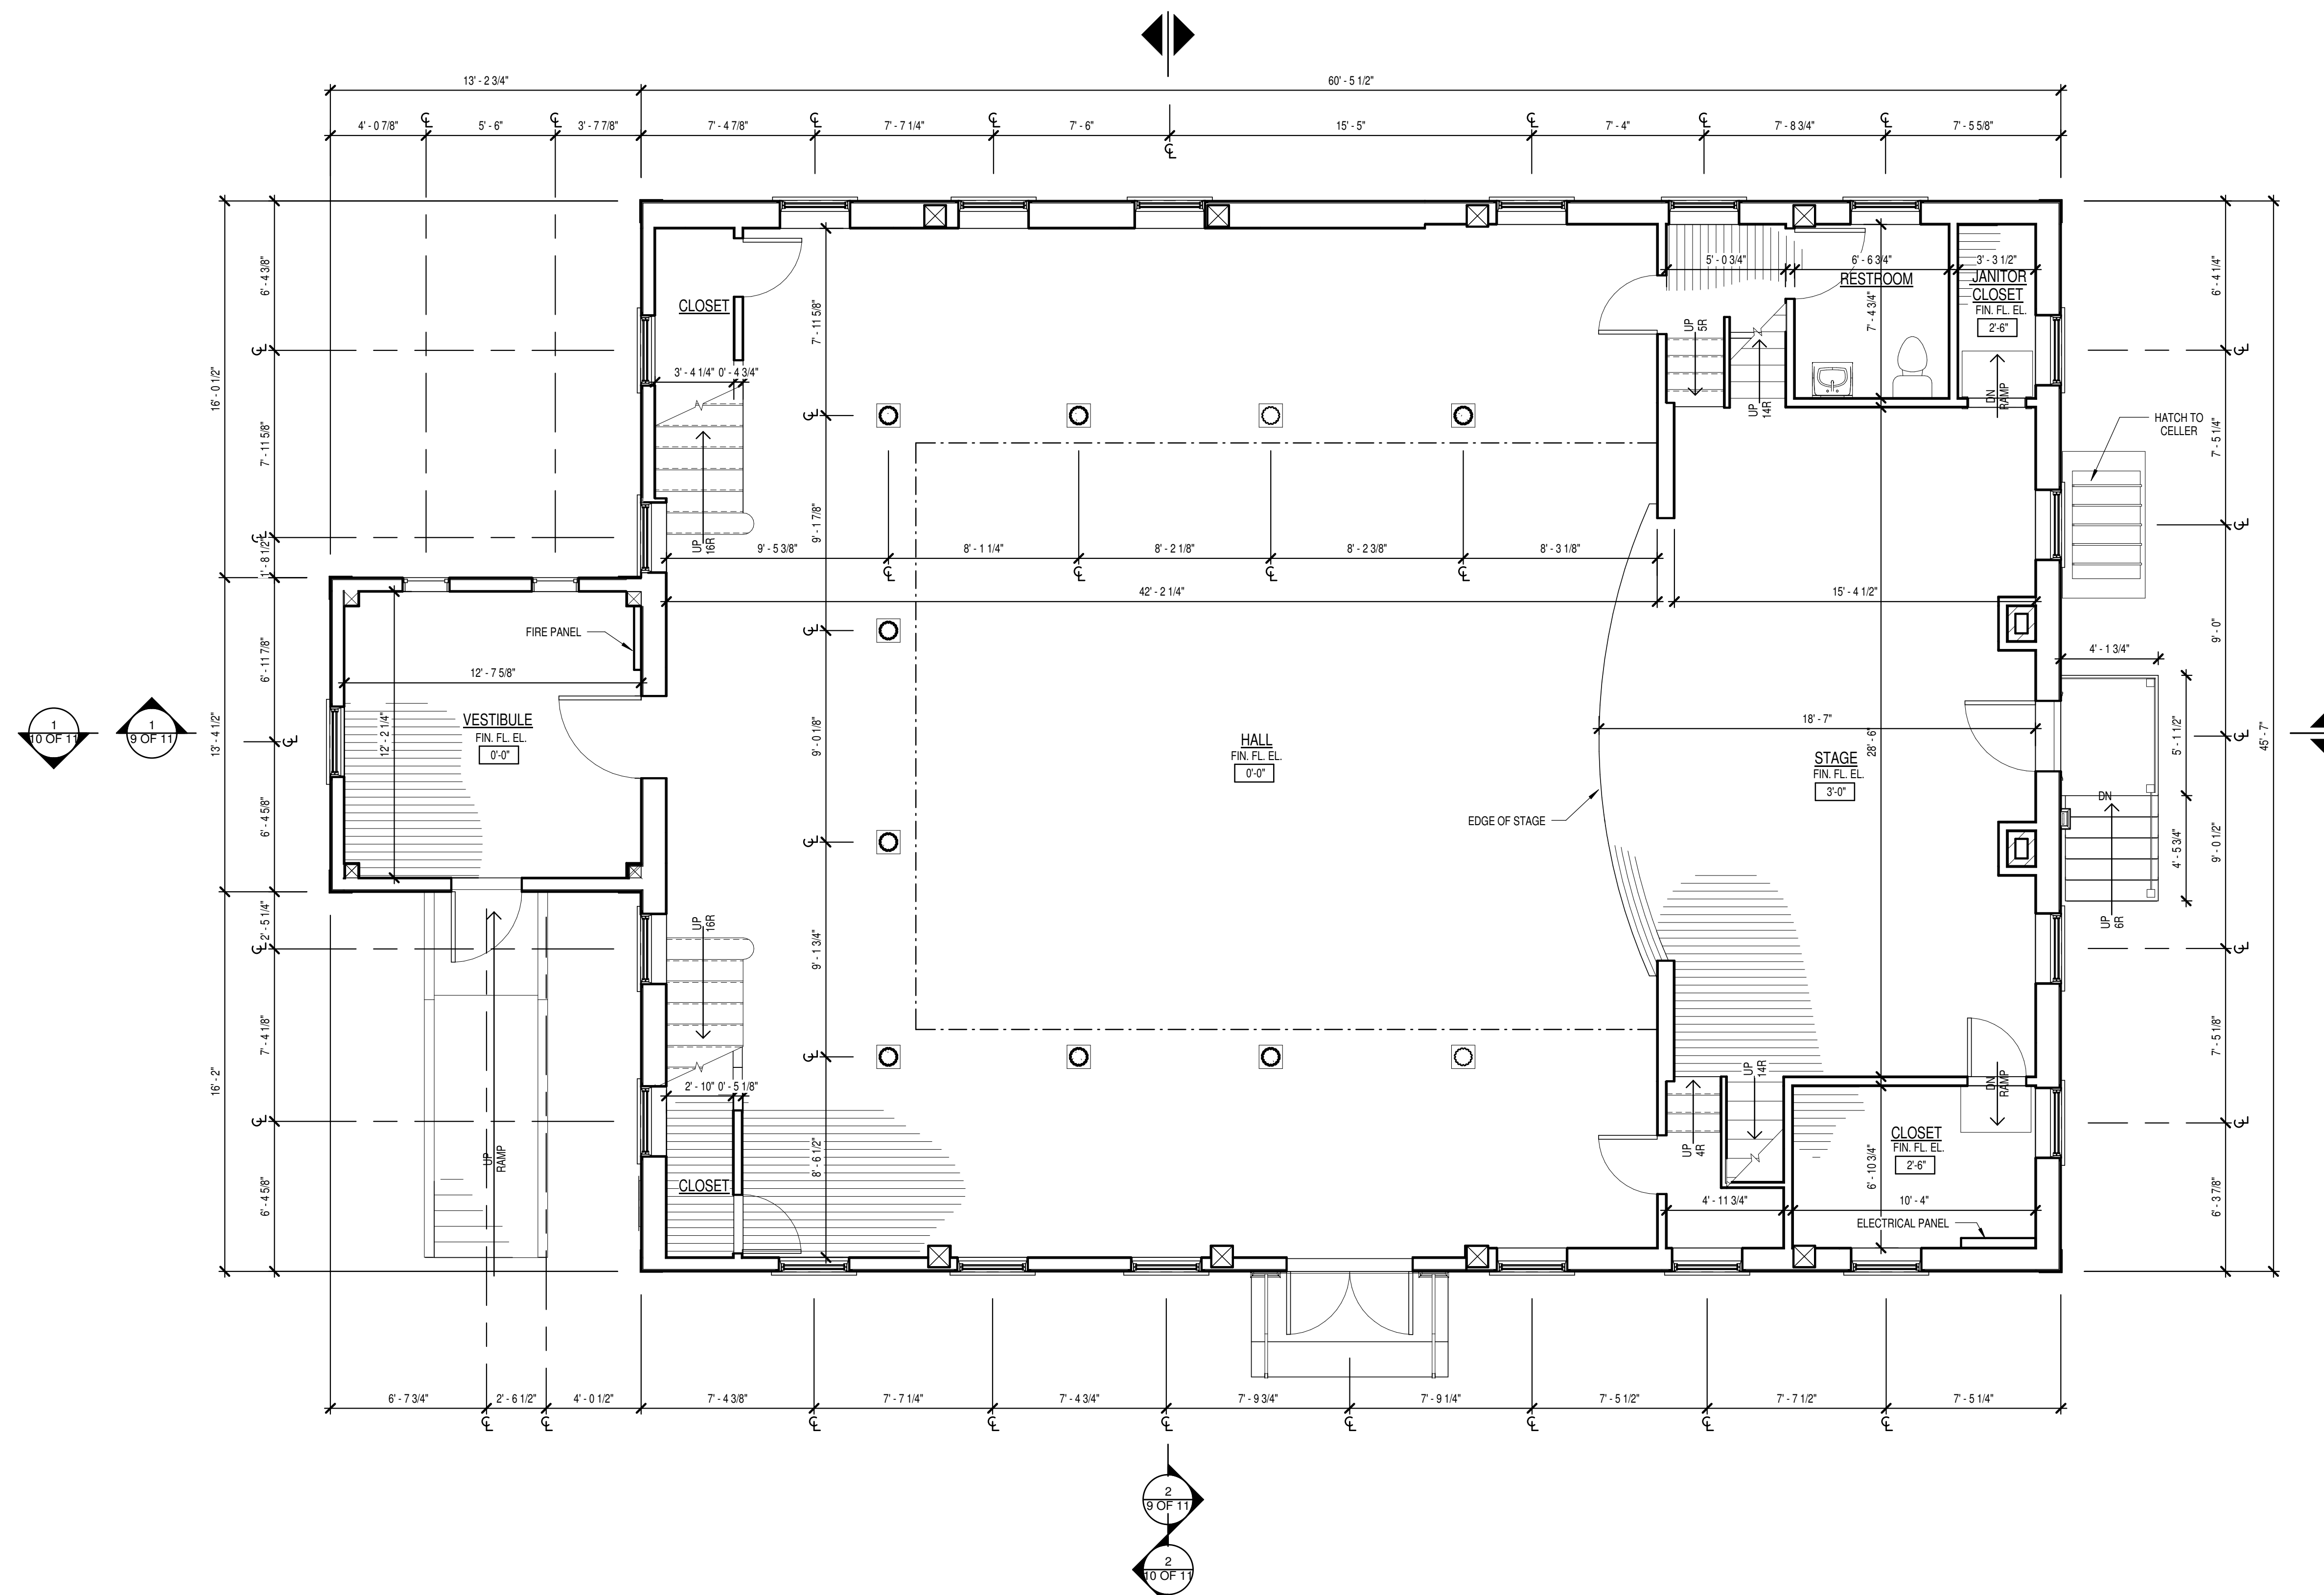

2 FIRST FLOOR PLAN
1/4" = 1'-0"

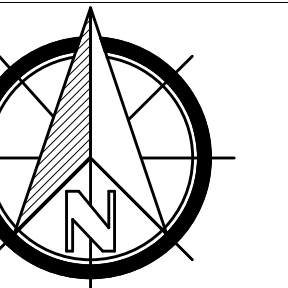

Town of Jaffrey

10 Goodnow Street
Jaffrey, NH 03452

PROJECT TITLE:
NH HISTORIC PROPERTY
DOCUMENTATION


JAFFREY MEETINGHOUSE
Blackberry Lane
Jaffrey, NH 03452


SHEET TITLE:

FLOOR PLANS


PROJECT NO: 200140035
DRAWN BY: DLA
SCALE: 1/4" = 1'-0"
PRINT DATE: 9/8/2015 3:30:40 PM

NH STATE NO.
725 4 OF 11

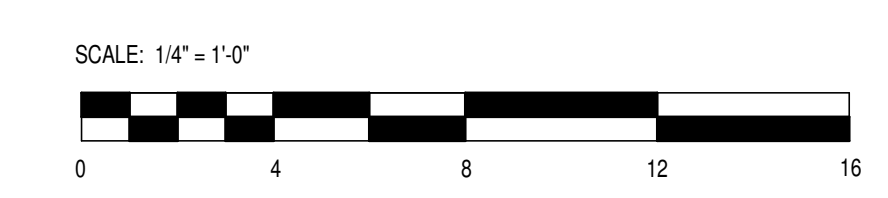


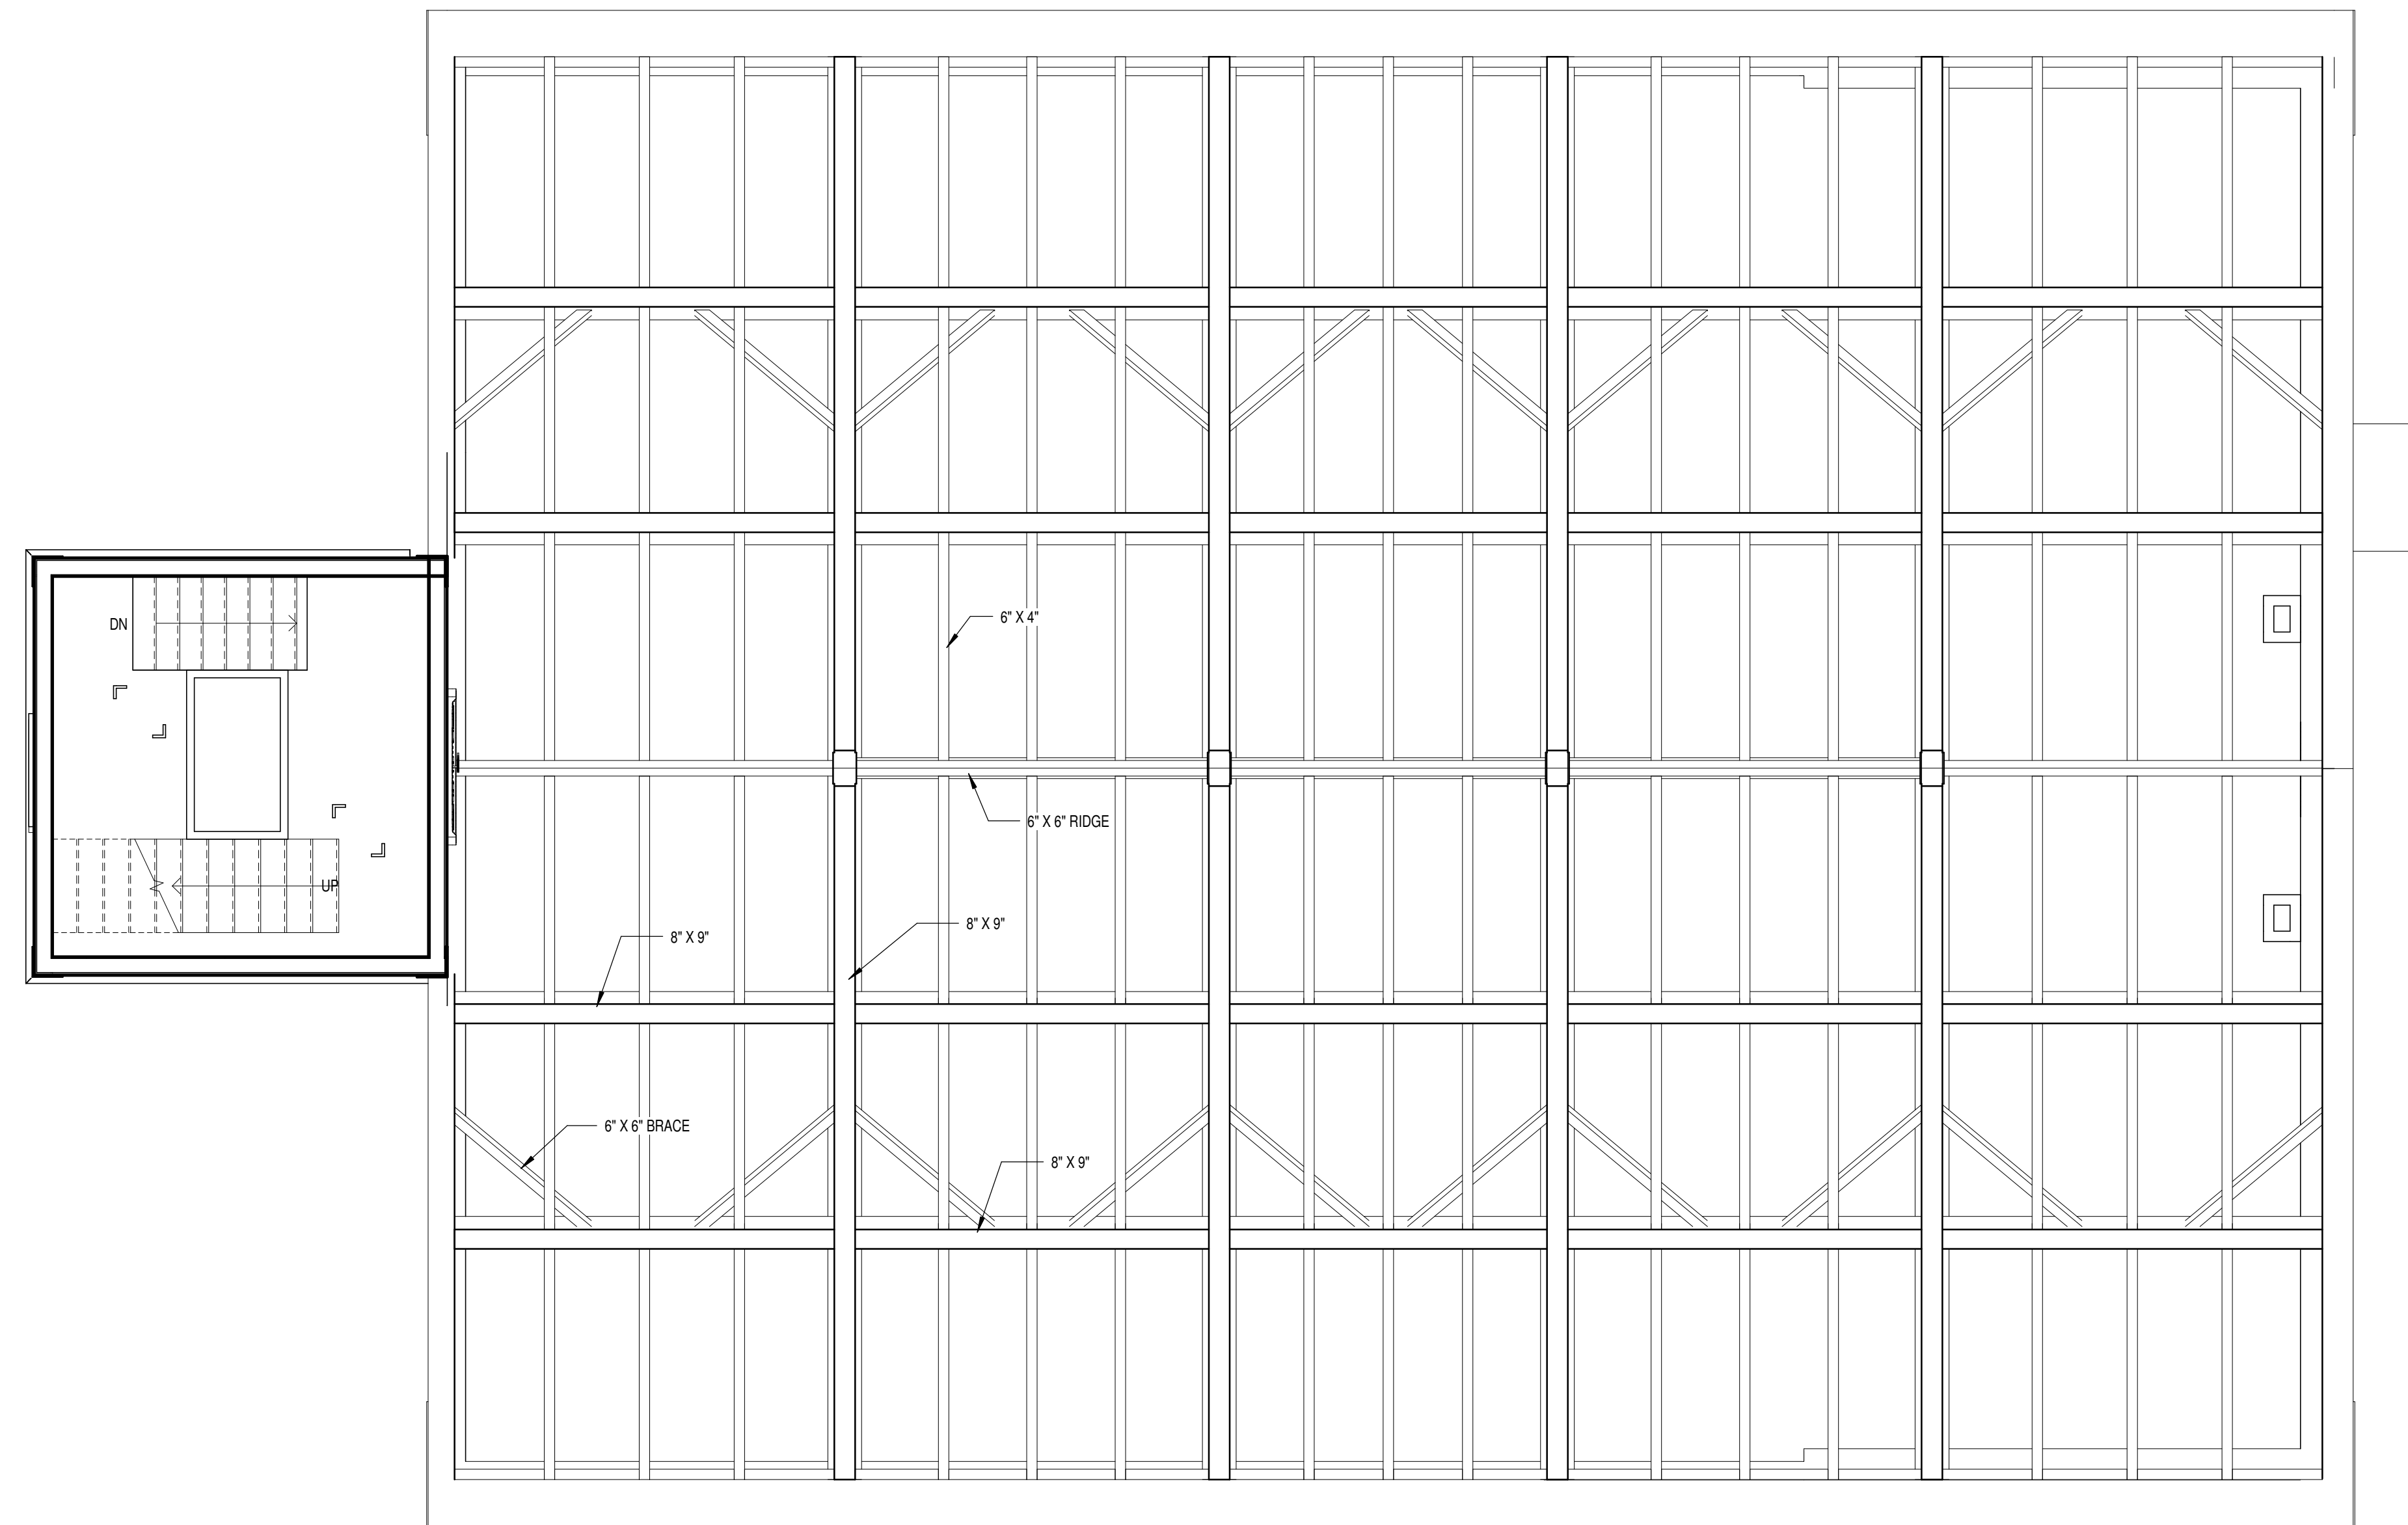

1 ROOF FRAMING PLAN
1/4" = 1'-0"

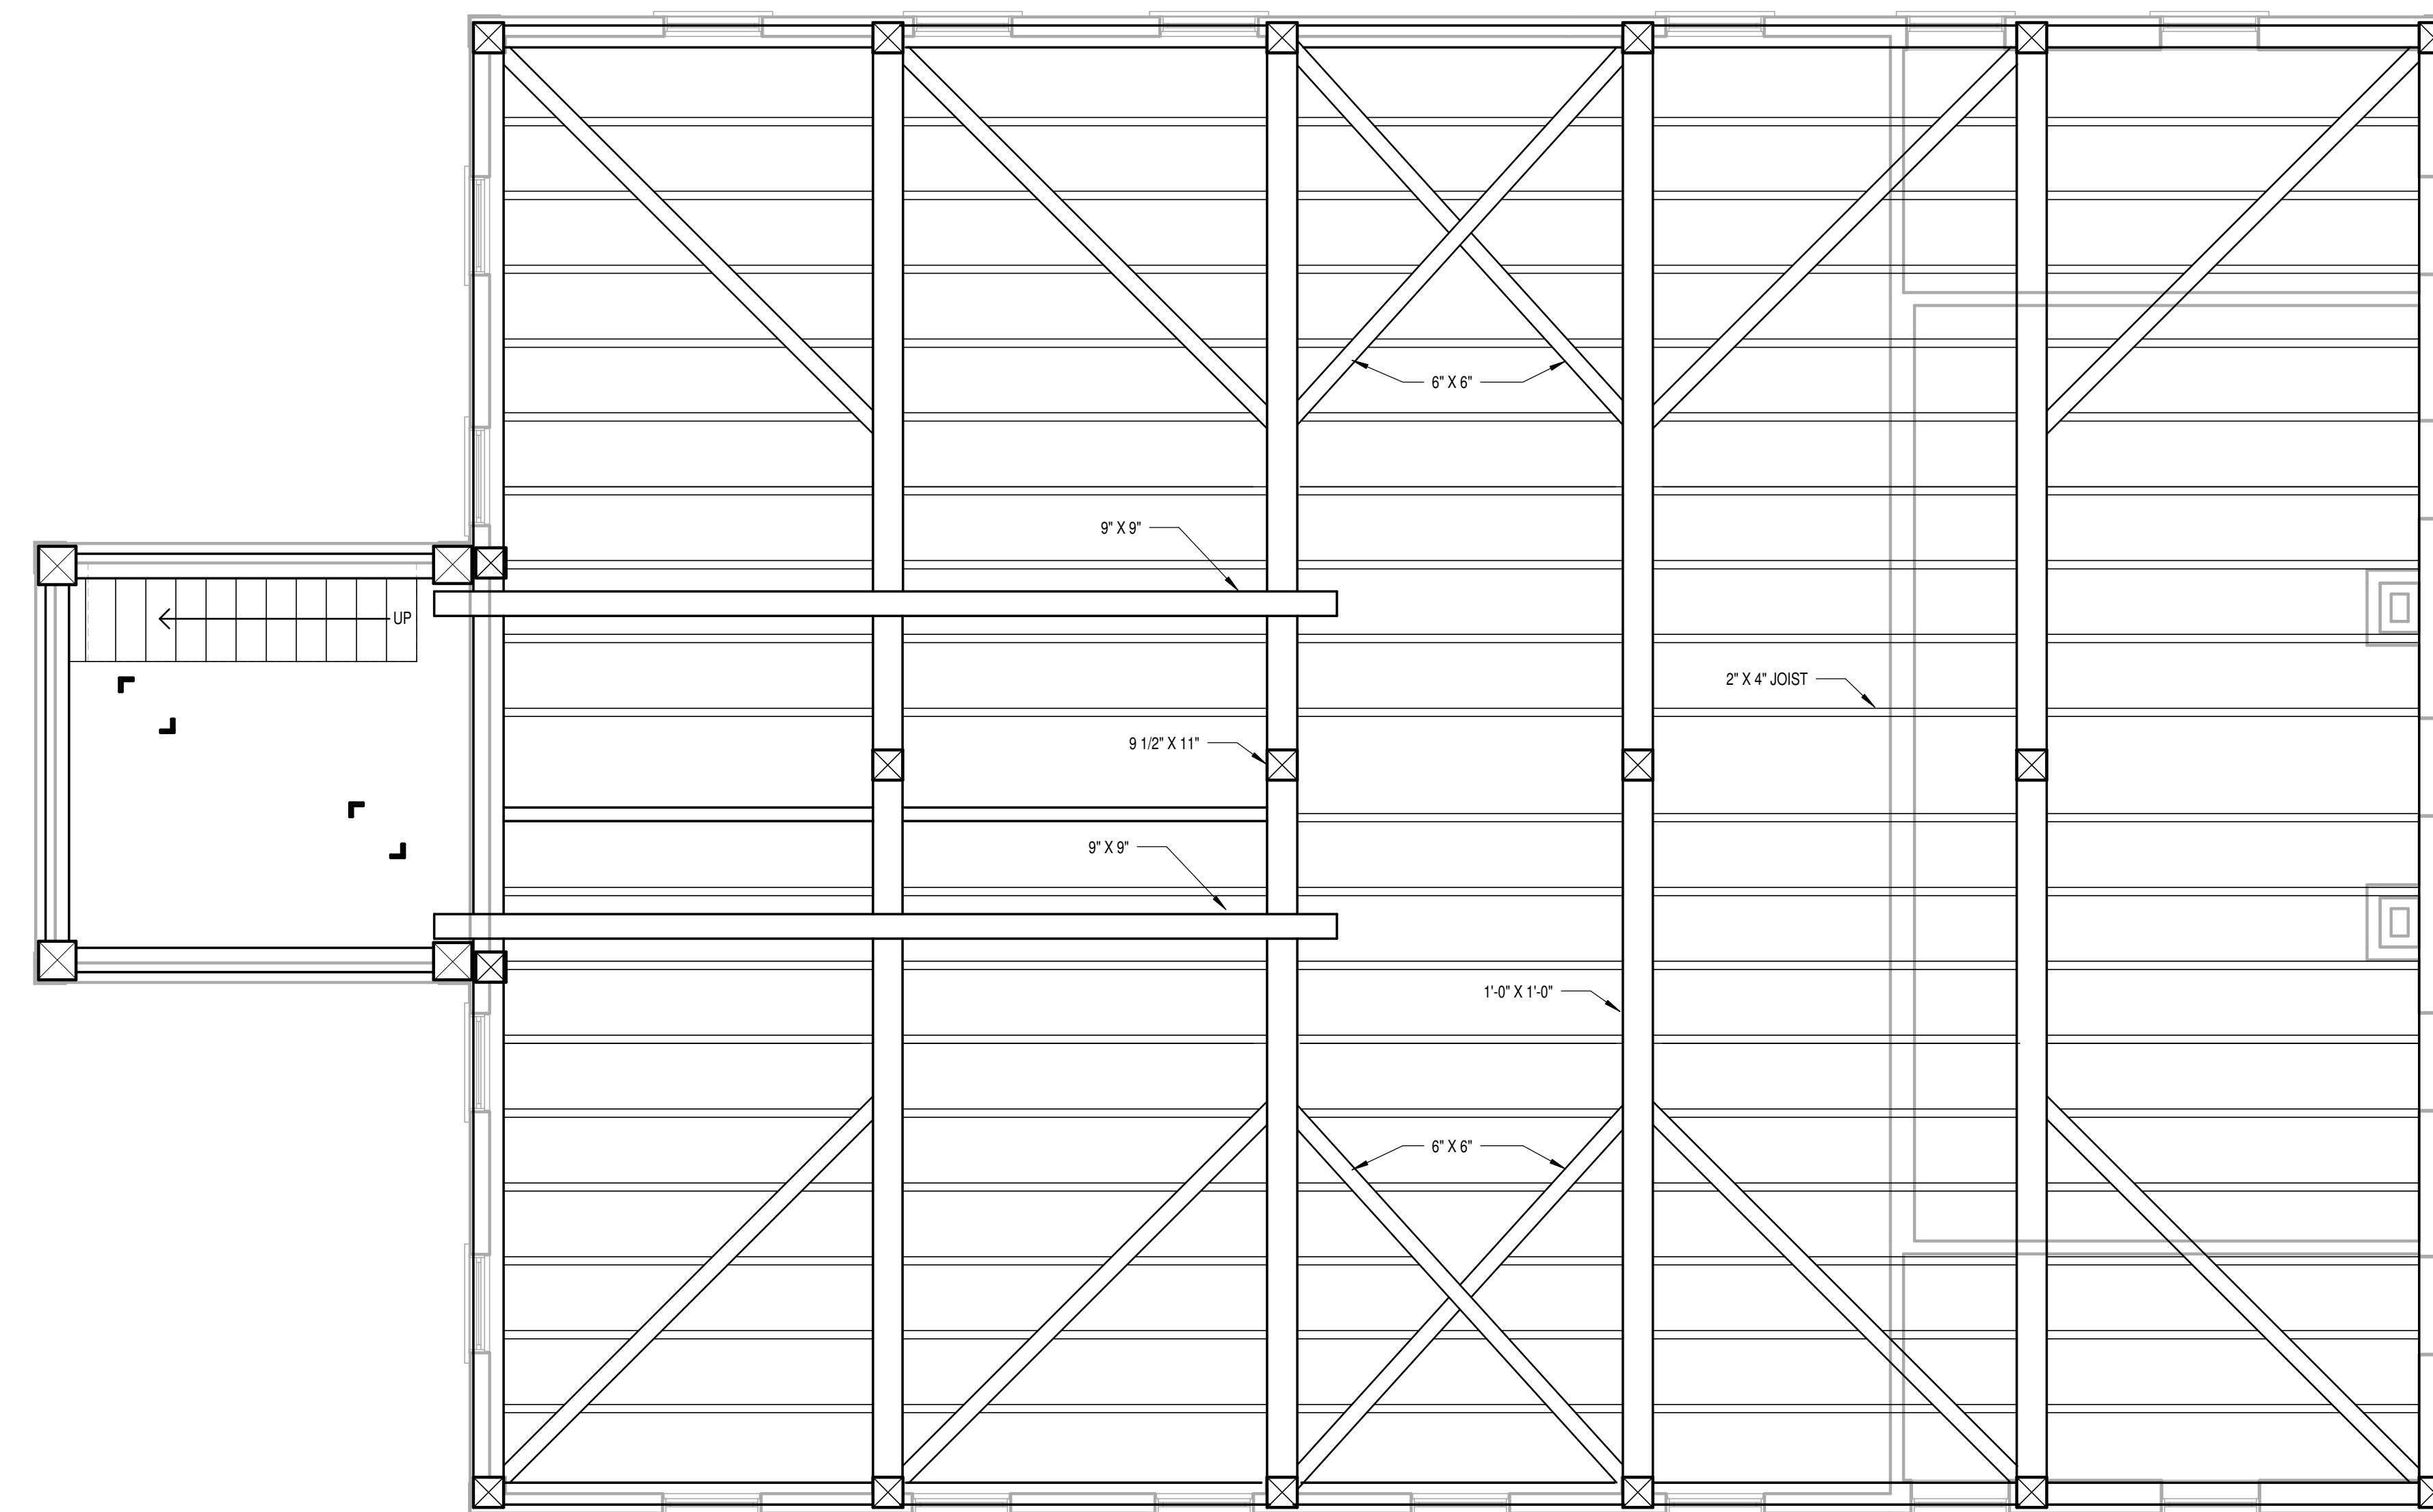

2 ATTIC/CEILING FRAMING PLAN
1/4" = 1'-0"

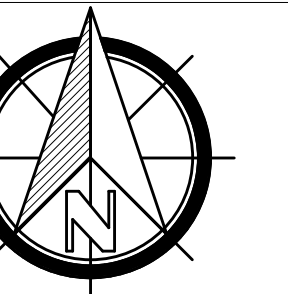

Town of Jaffrey

10 Goodnow Street
Jaffrey, NH 03452


Project Title:
NH HISTORIC PROPERTY
DOCUMENTATION


JAFFREY MEETINGHOUSE
Blackberry Lane
Jaffrey, NH 03452

Sheet Title:
FRAMING PLANS


PROJECT NO: 200140035
DRAWN BY: DLA
SCALE: 1/4" = 1'-0"
PRINT DATE: 9/8/2015 3:30:42 PM

NH STATE NO.
725 5 OF 11

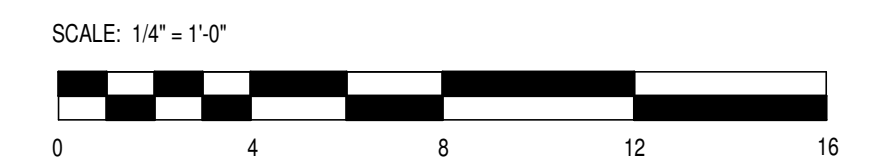


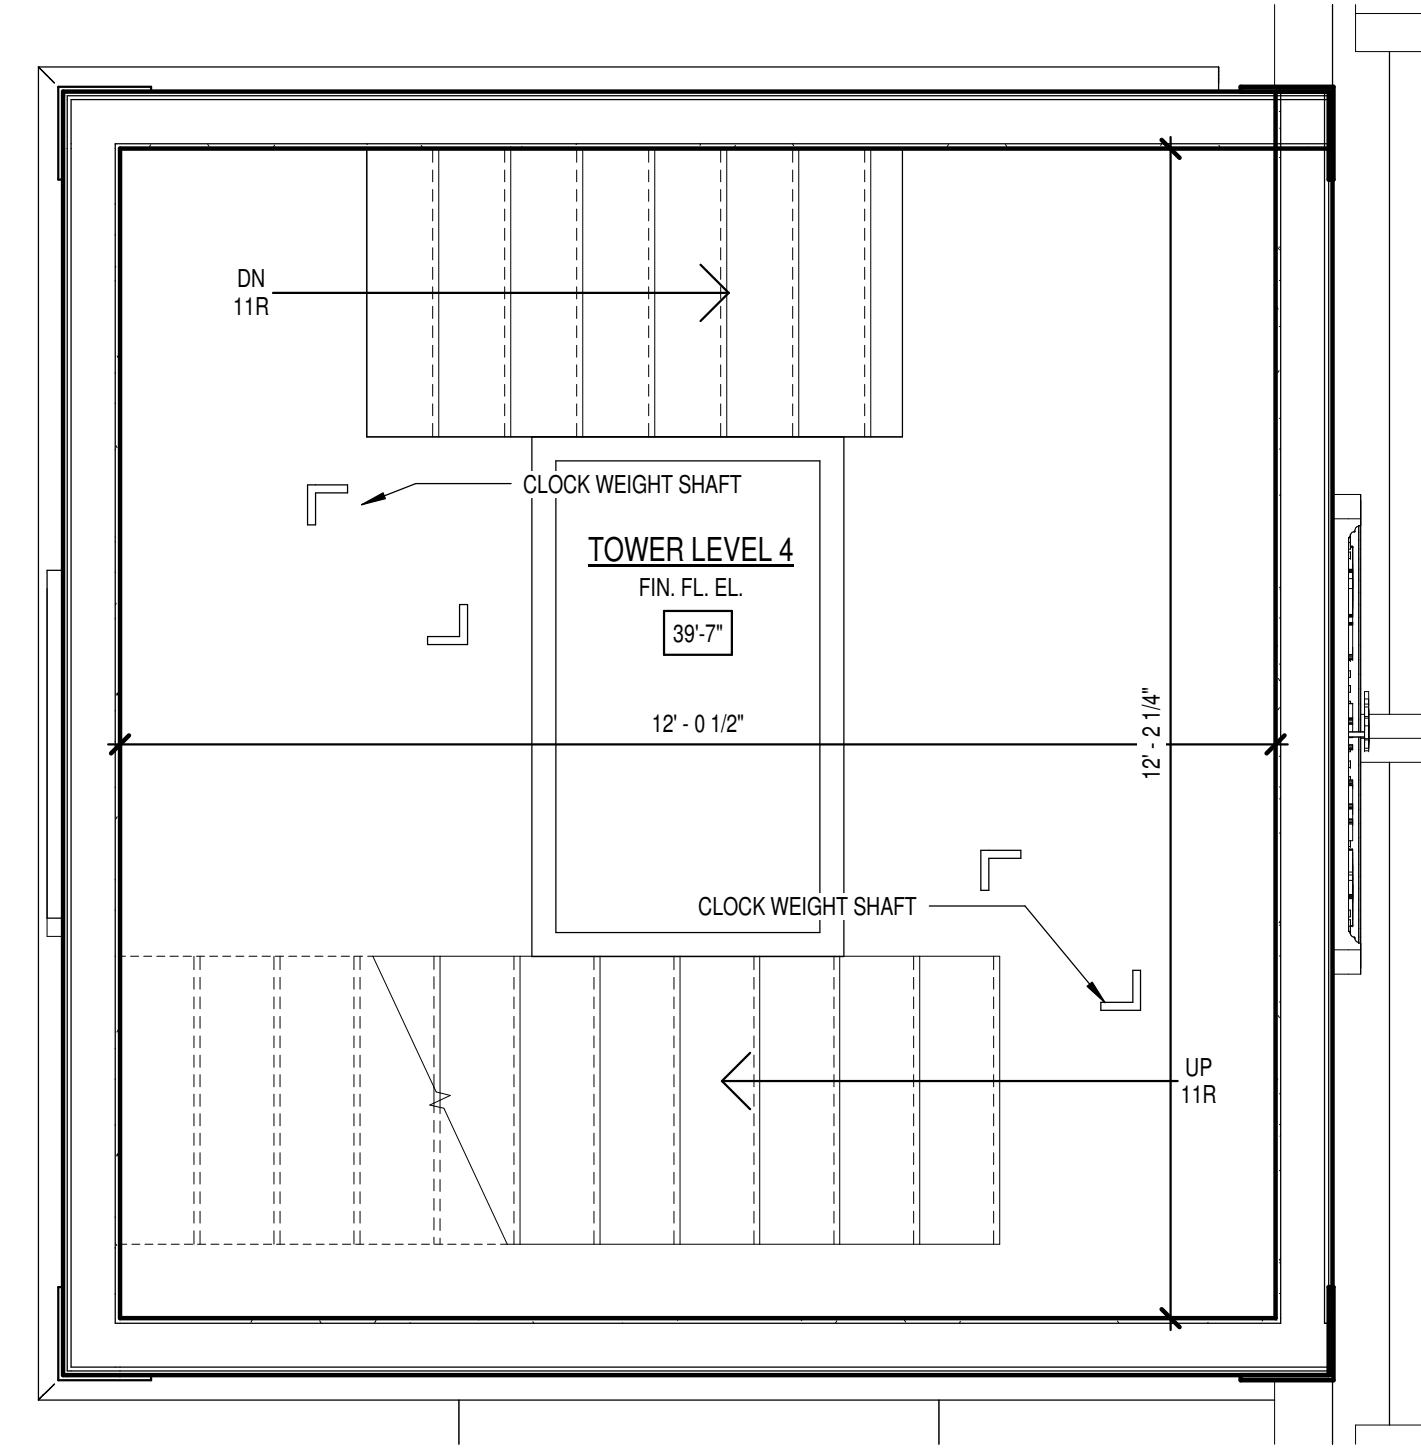


3 TOWER LEVEL 4
1/2" = 1'-0"

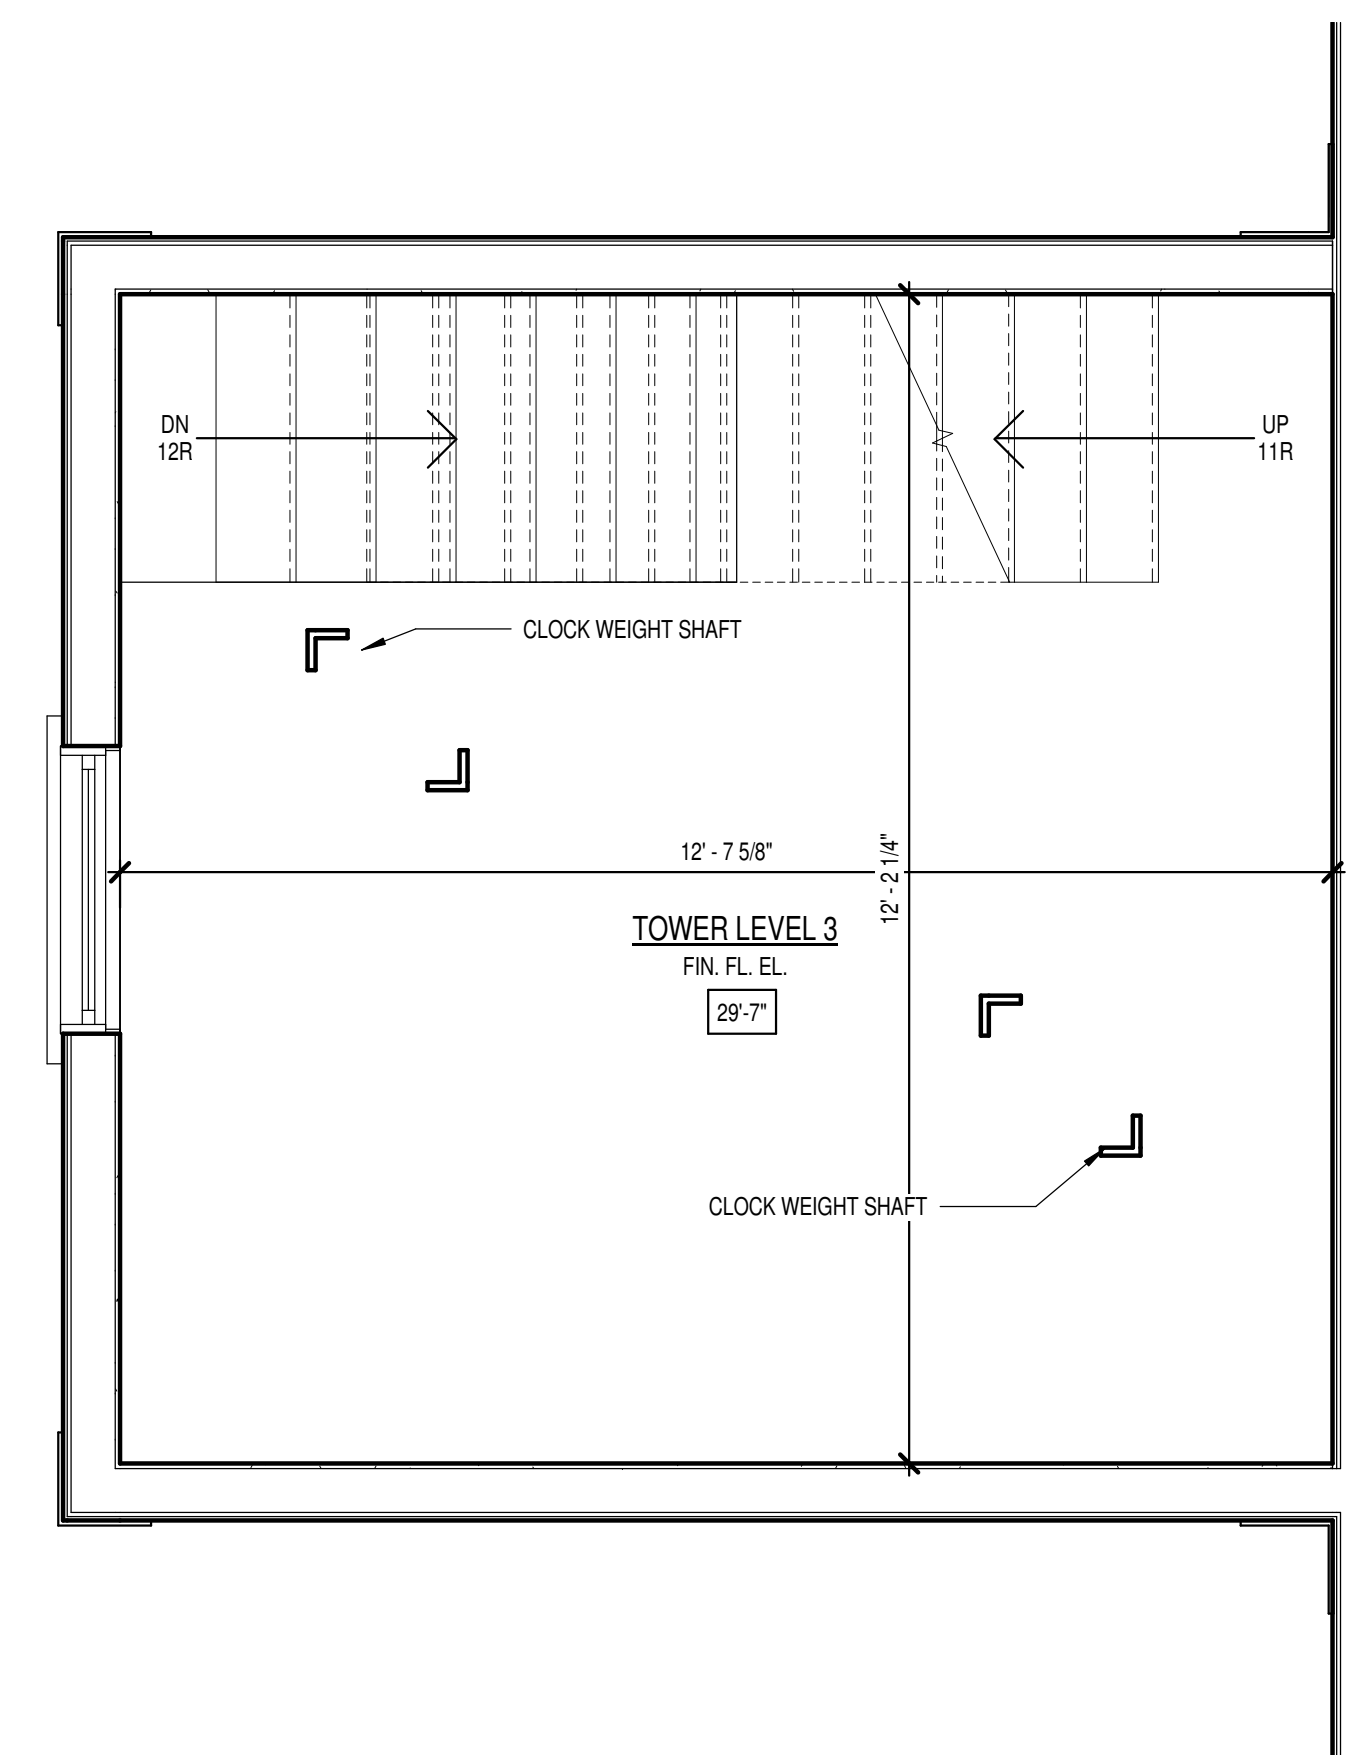


2 TOWER LEVEL 3
1/2" = 1'-0"

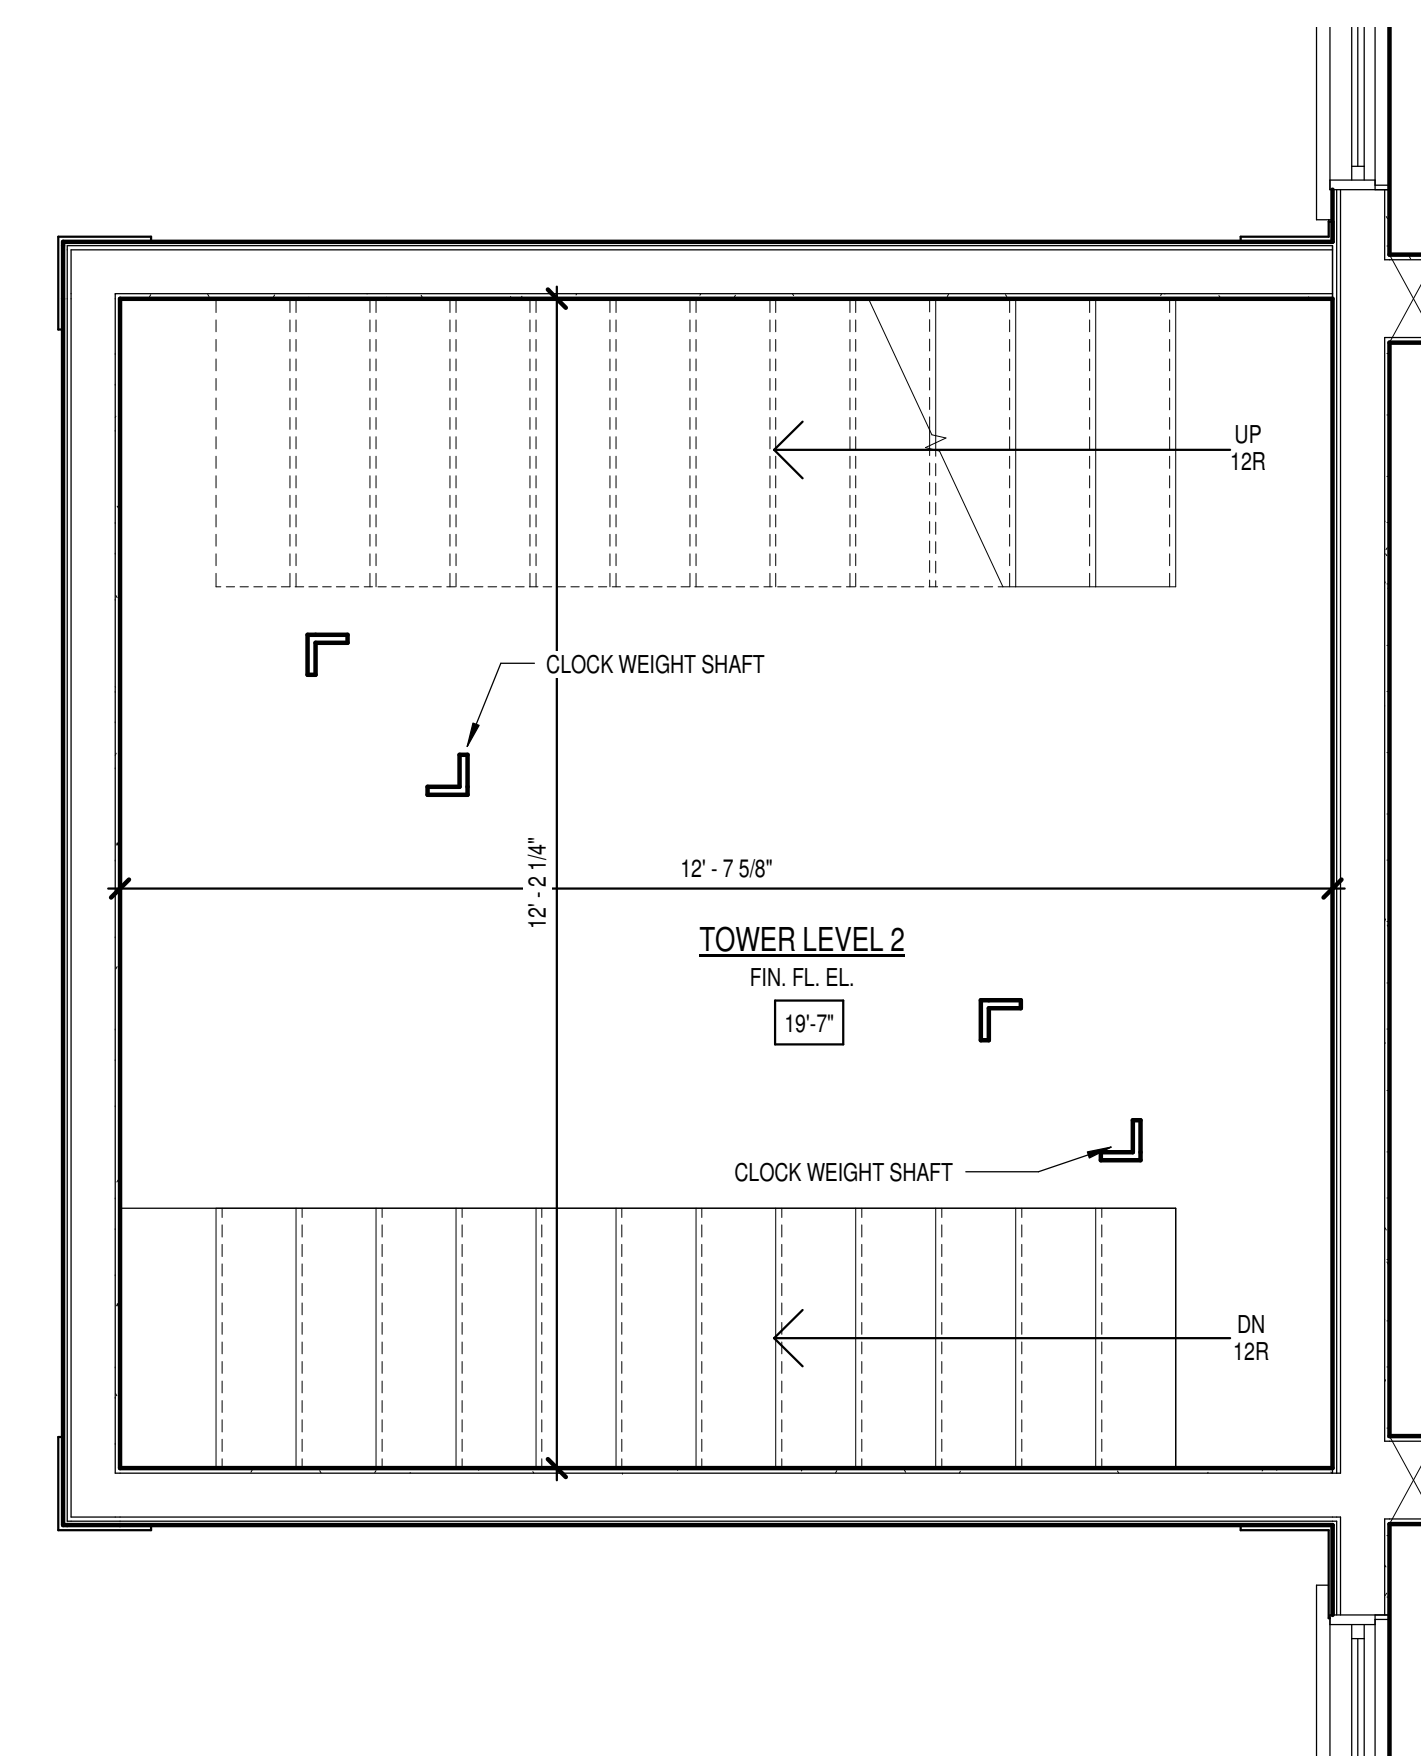


1 TOWER LEVEL 2
1/2" = 1'-0"

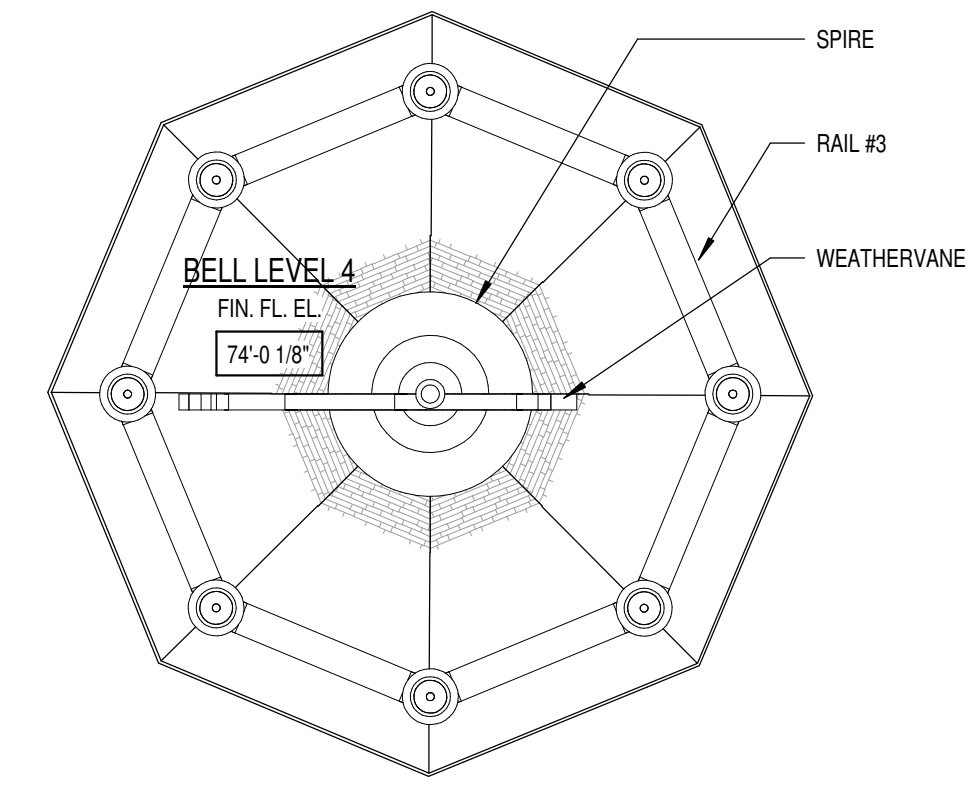


7 BELL LEVEL 4
1/2" = 1'-0"

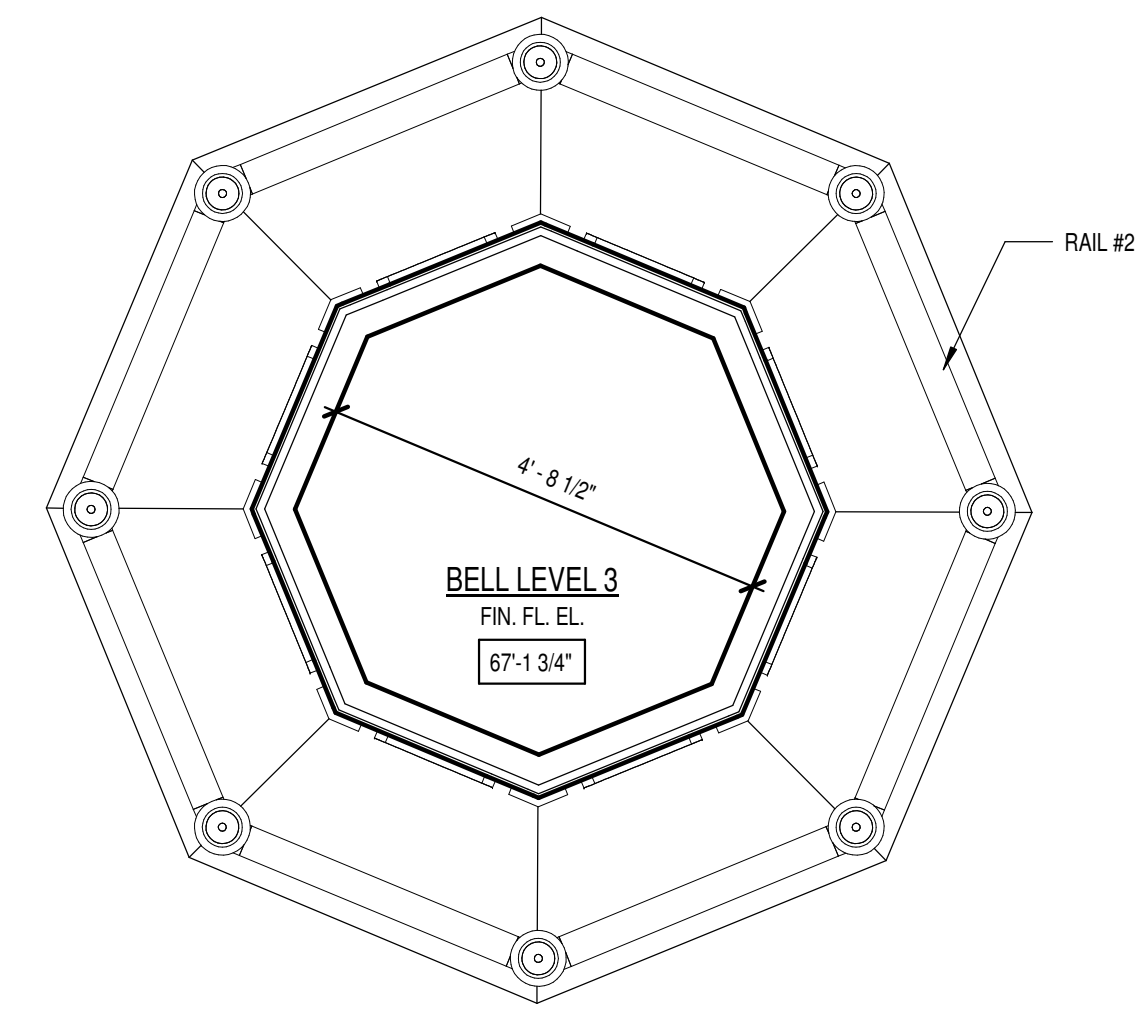


6 BELL LEVEL 3
1/2" = 1'-0"

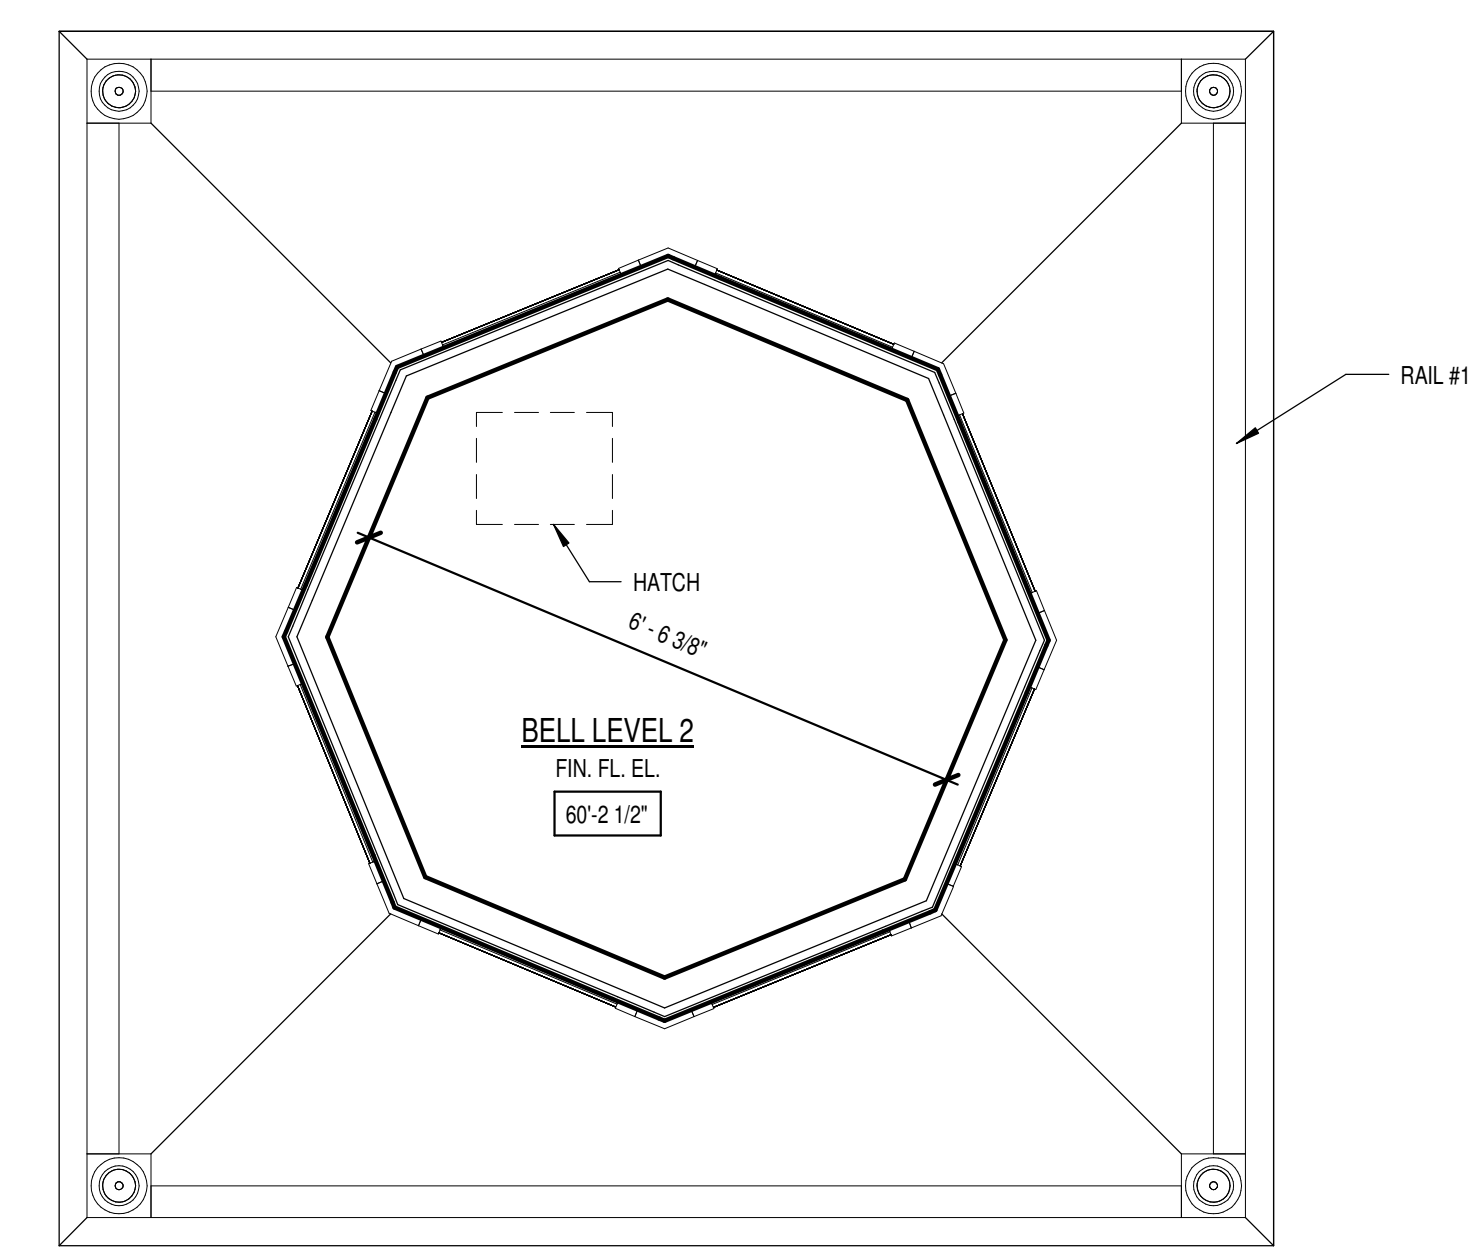

5 BELL LEVEL 2
1/2" = 1'-0"

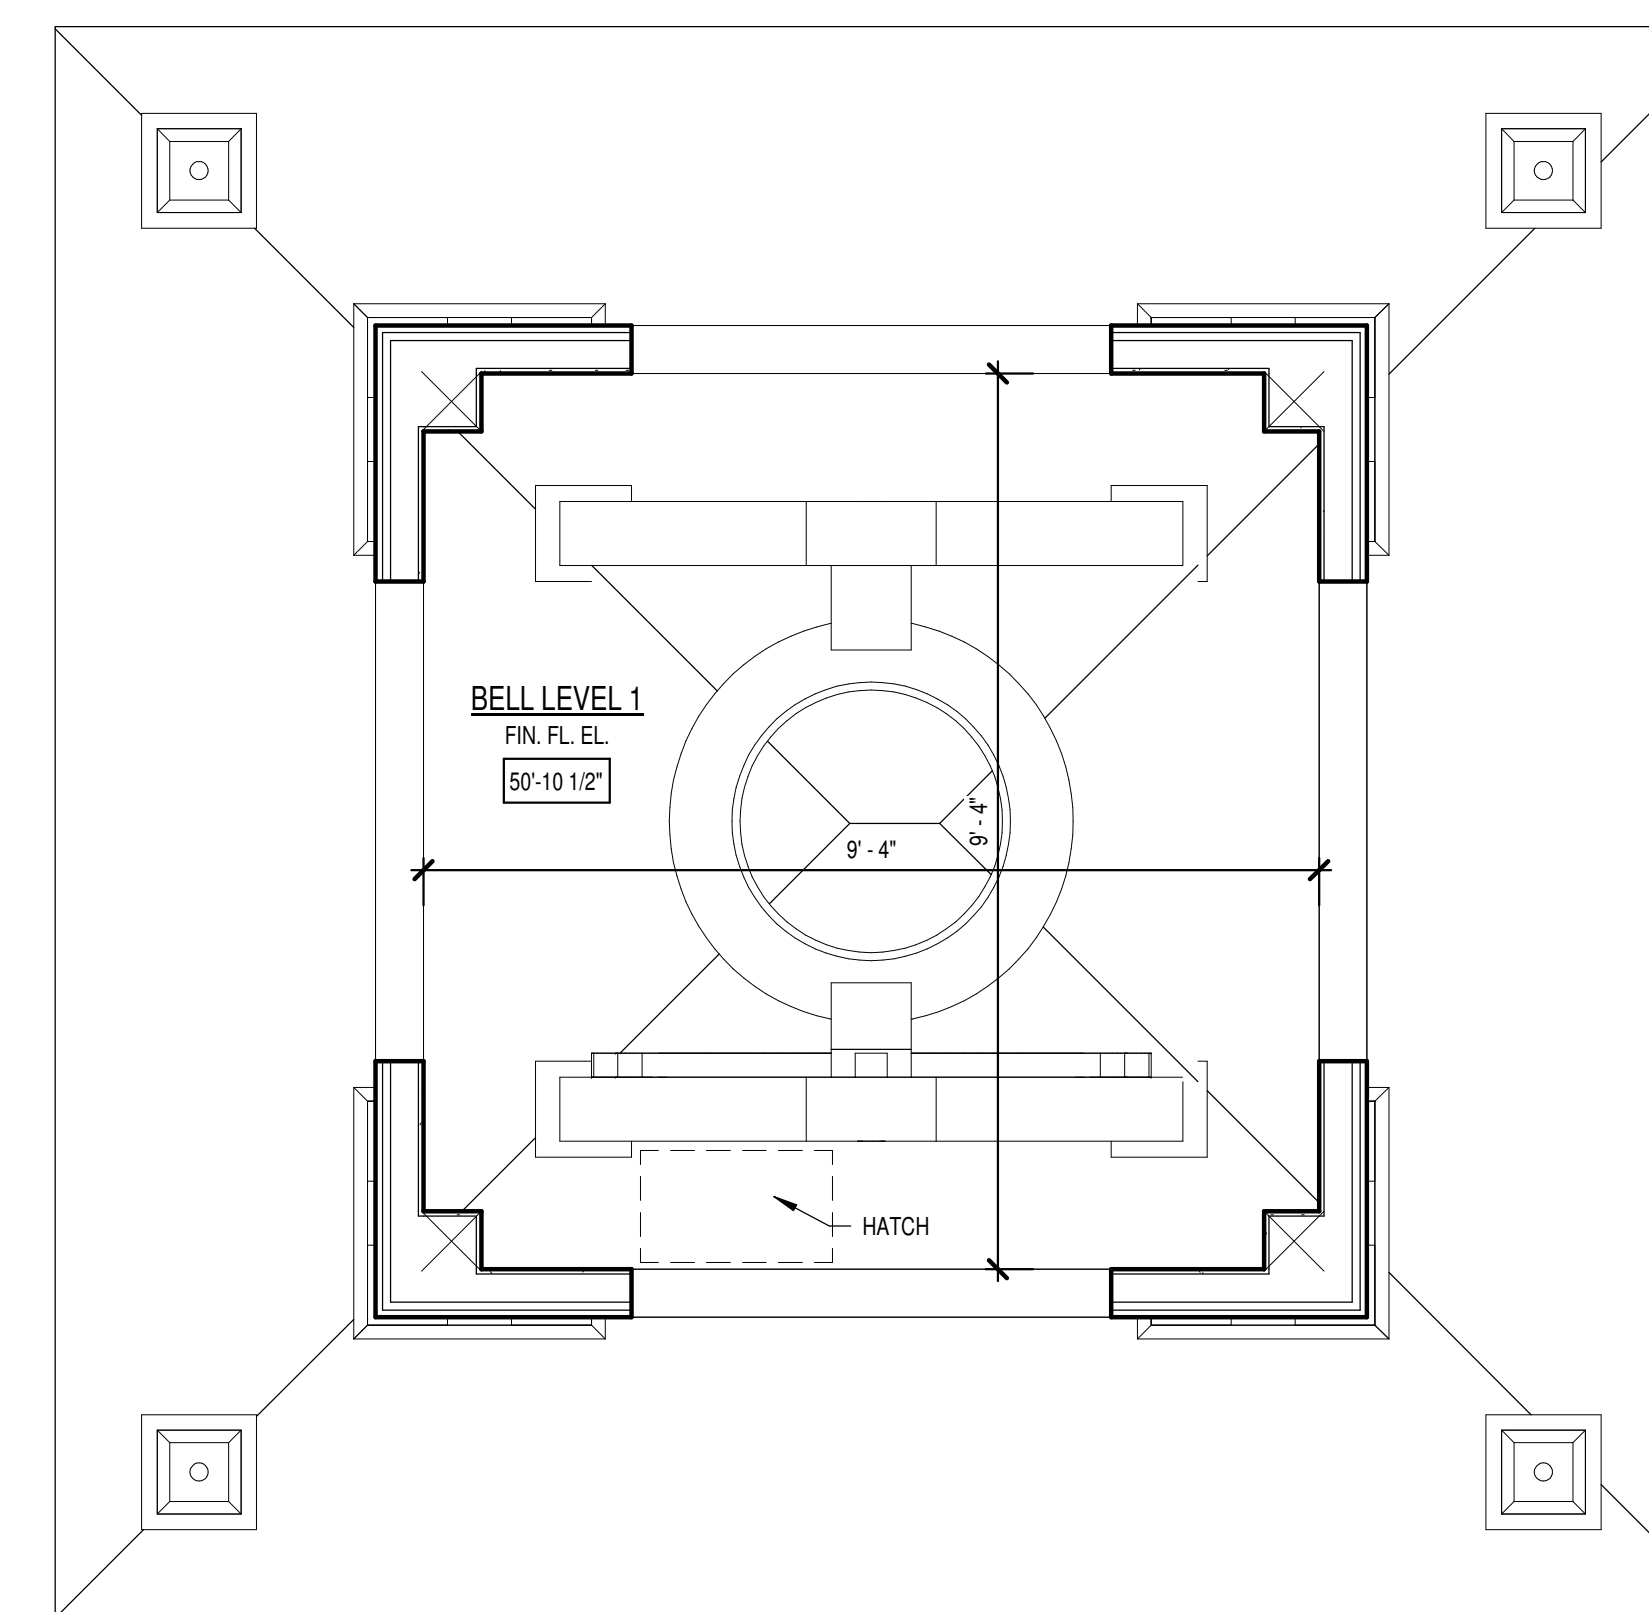

4 BELL LEVEL 1
1/2" = 1'-0"

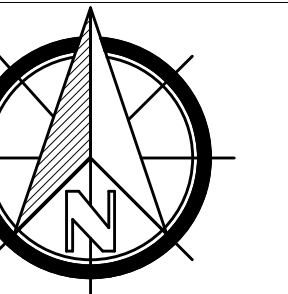

Town of Jaffrey

10 Goodnow Street
Jaffrey, NH 03452

Project Title:

NH HISTORIC PROPERTY
DOCUMENTATION

JAFFREY MEETINGHOUSE

Blackberry Lane
Jaffrey, NH 03452

Sheet Title:

TOWER PLANS

PROJECT NO: 200140035

DRAWN BY: DLA

SCALE: As indicated


PRINT DATE: 9/8/2015 3:30:44 PM

NH STATE NO.

725


6 OF 11

SCALE: 1/2" = 1'-0"

 




① SOUTH
1/4" = 1'-0"

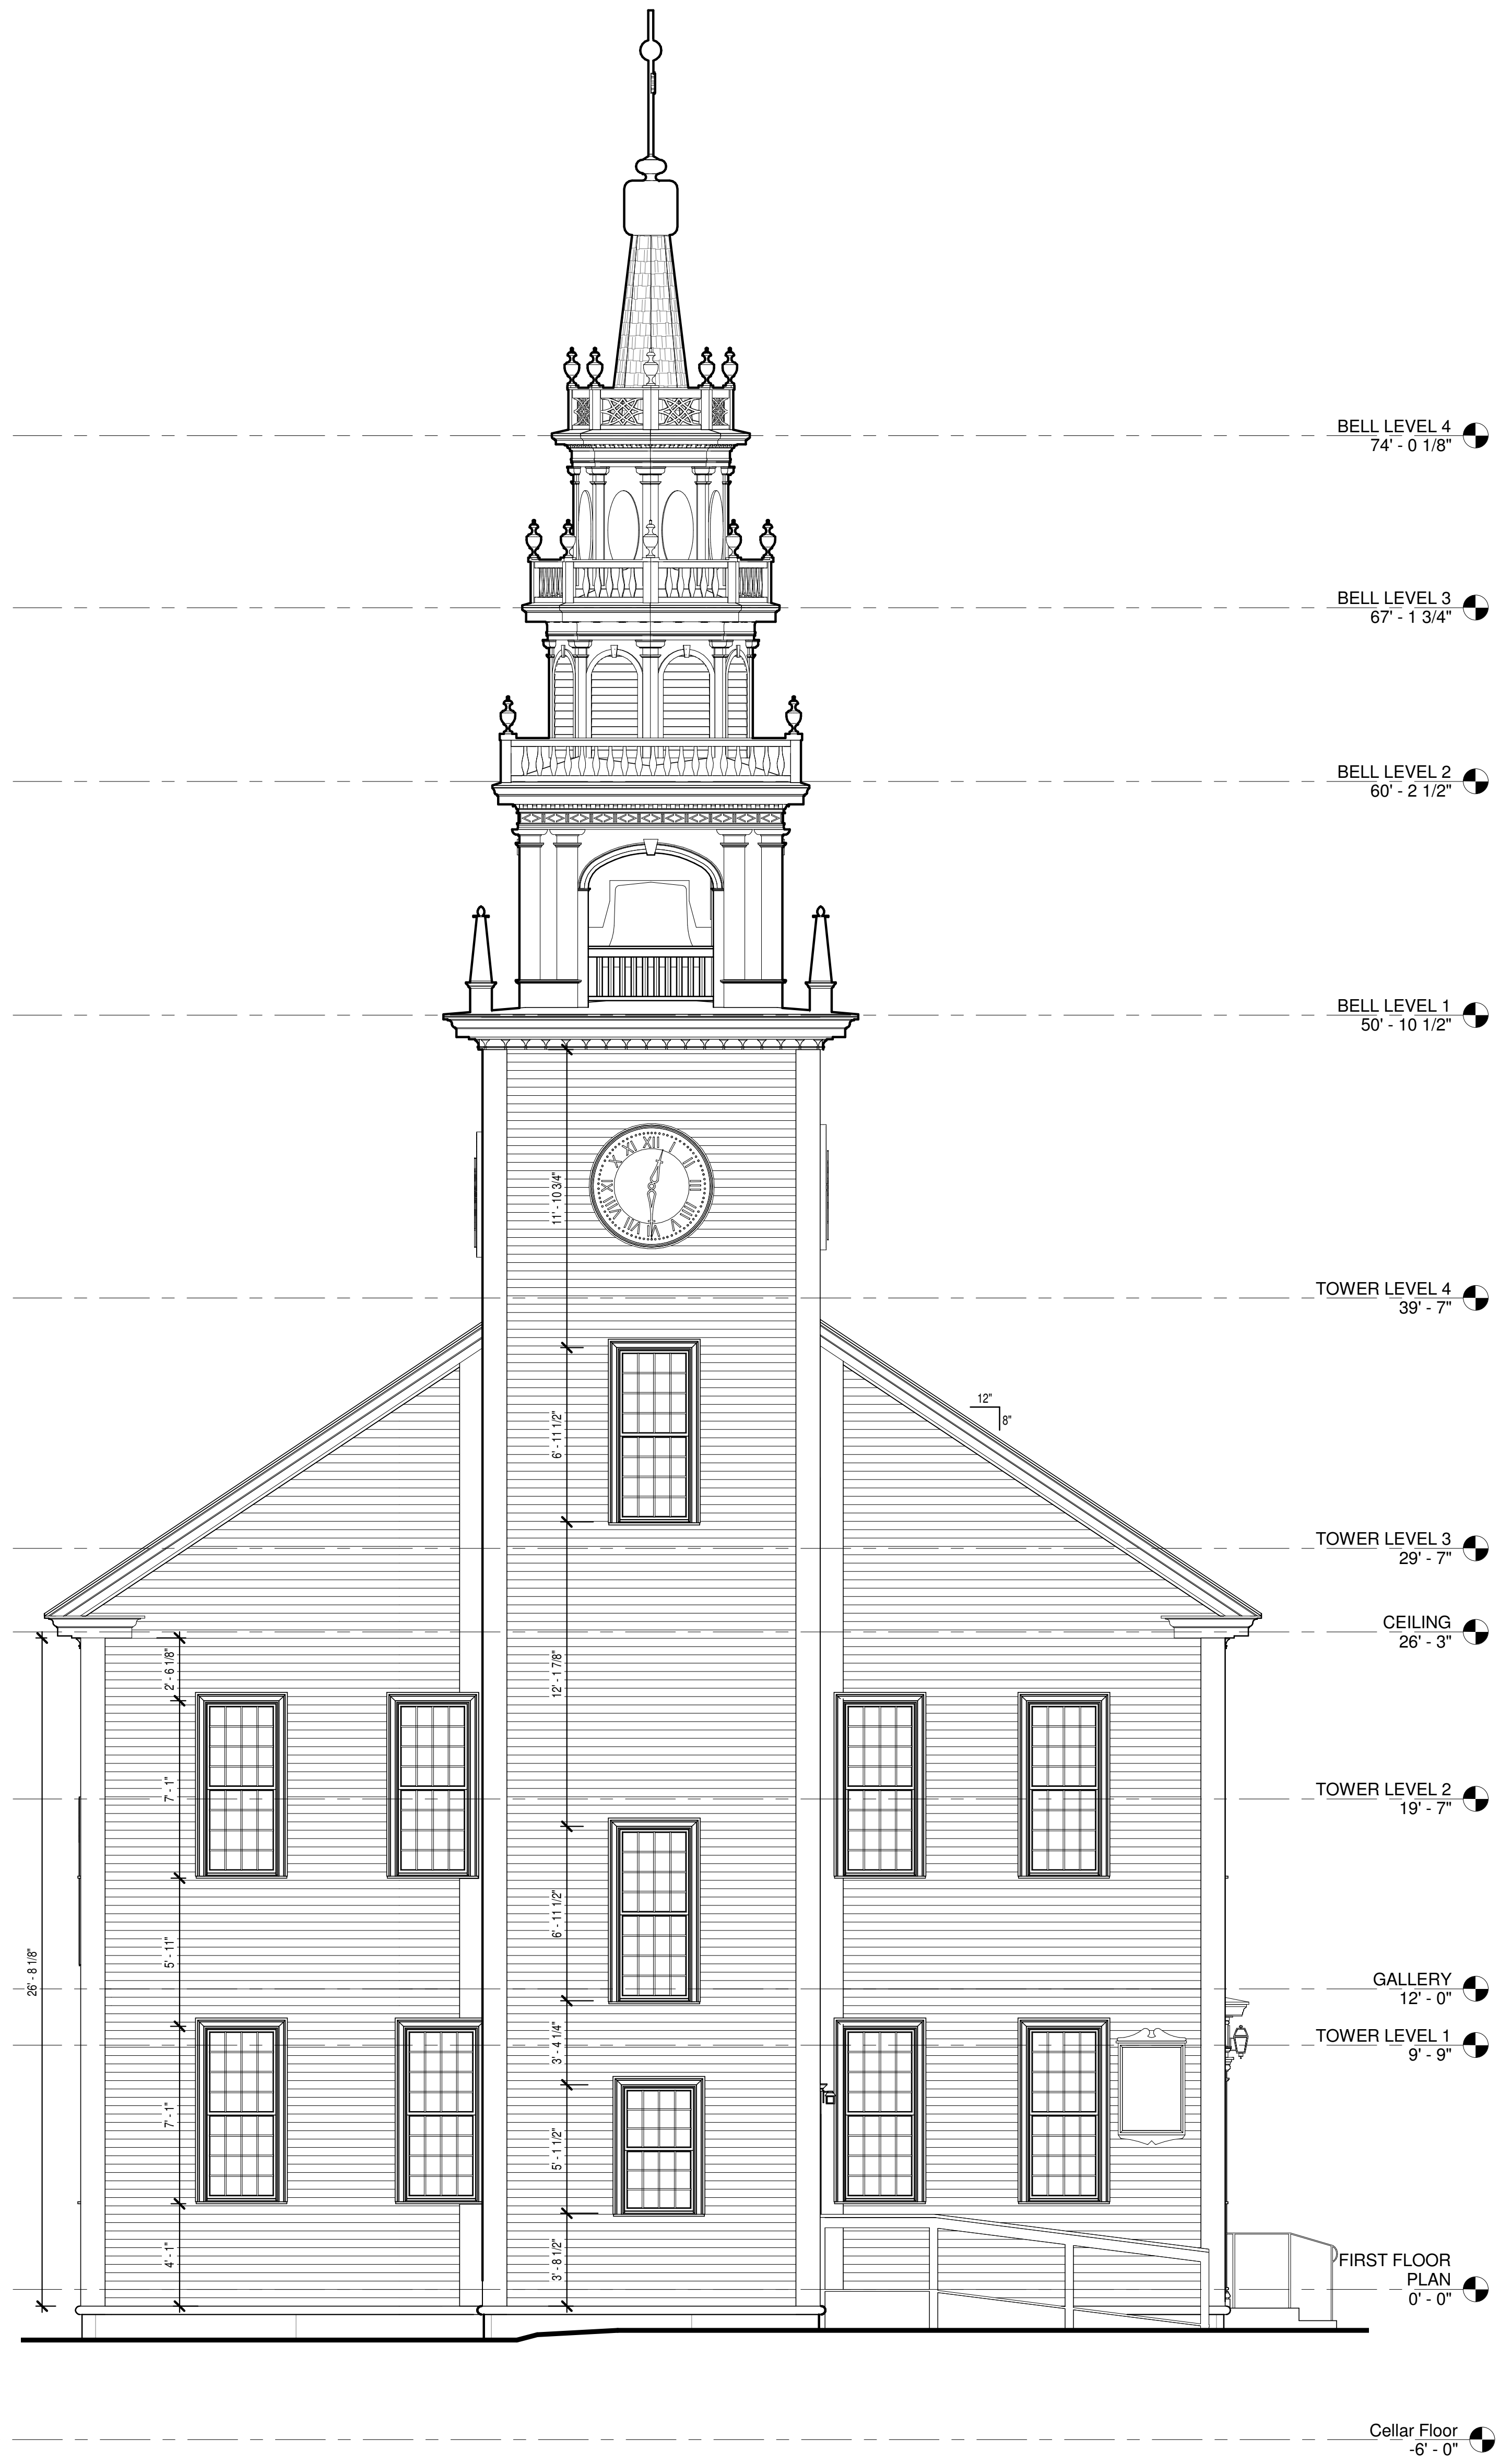

② WEST
1/4" = 1'-0"

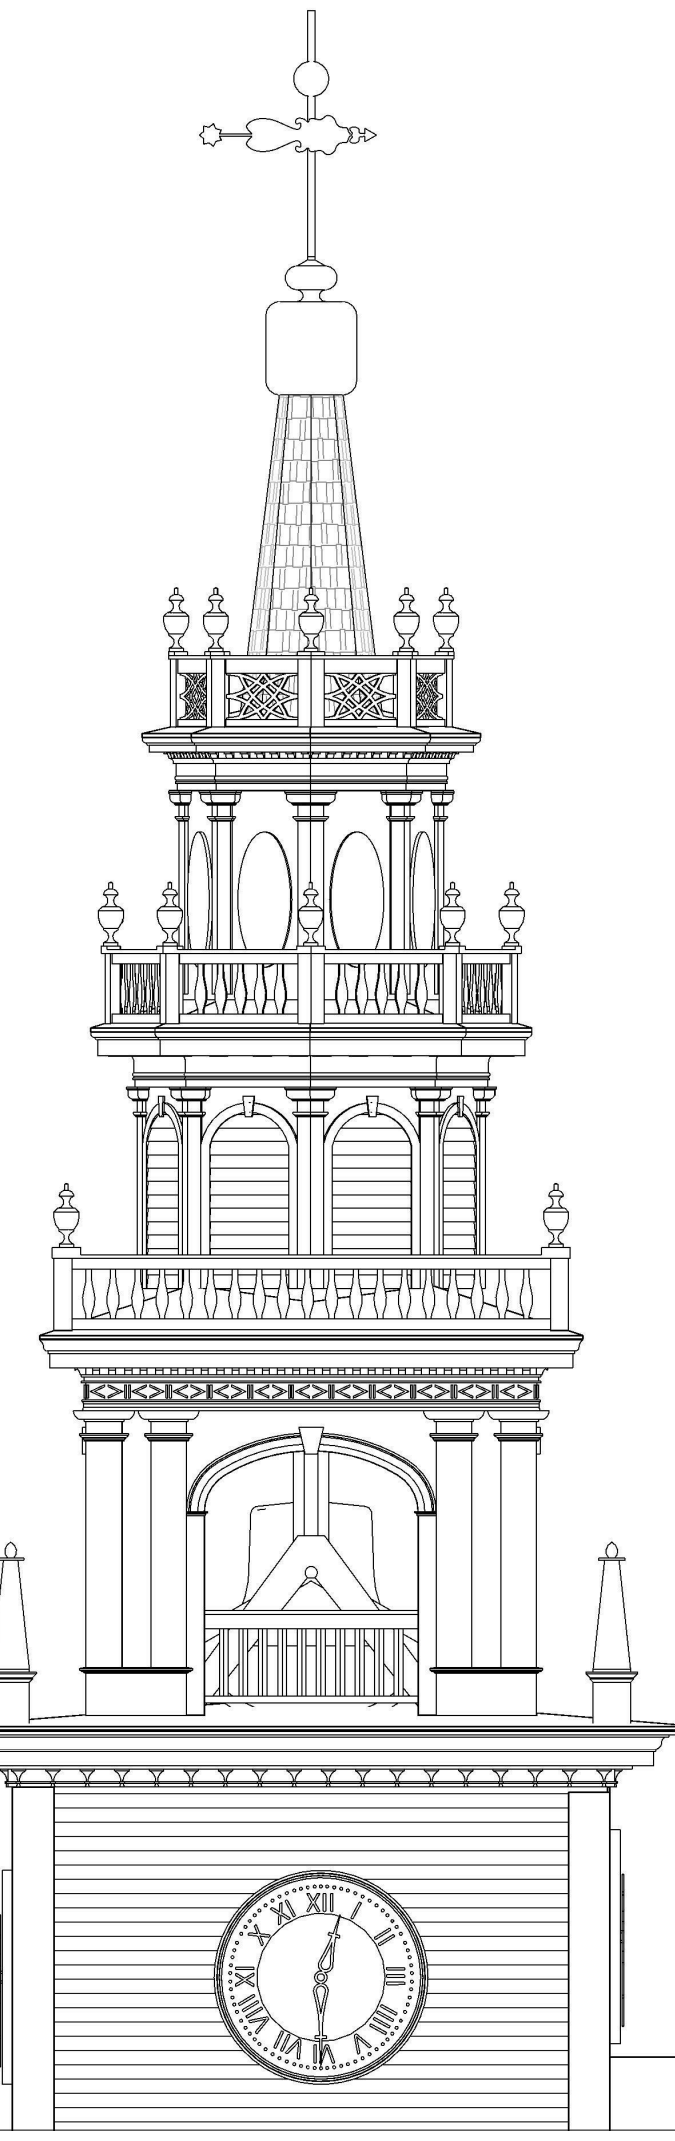

Town of Jaffrey

10 Goodnow Street
Jaffrey, NH 03452


Project Title:
NH HISTORIC PROPERTY
DOCUMENTATION

JAFFREY MEETINGHOUSE
Blackberry Lane
Jaffrey, NH 03452

Sheet Title:
SOUTH / WEST ELEVATION


PROJECT NO: 200140035
DRAWN BY: DLA
SCALE: 1/4" = 1'-0"
PRINT DATE: 9/8/2015 3:30:49 PM

NH STATE NO. 725 7 OF 11

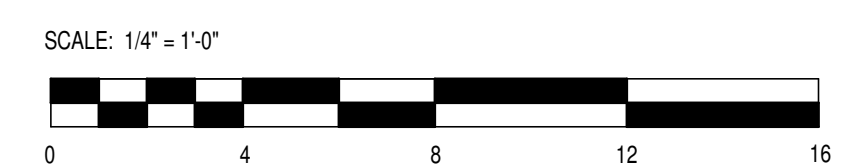




1 NORTH
1/4" = 1'-0"

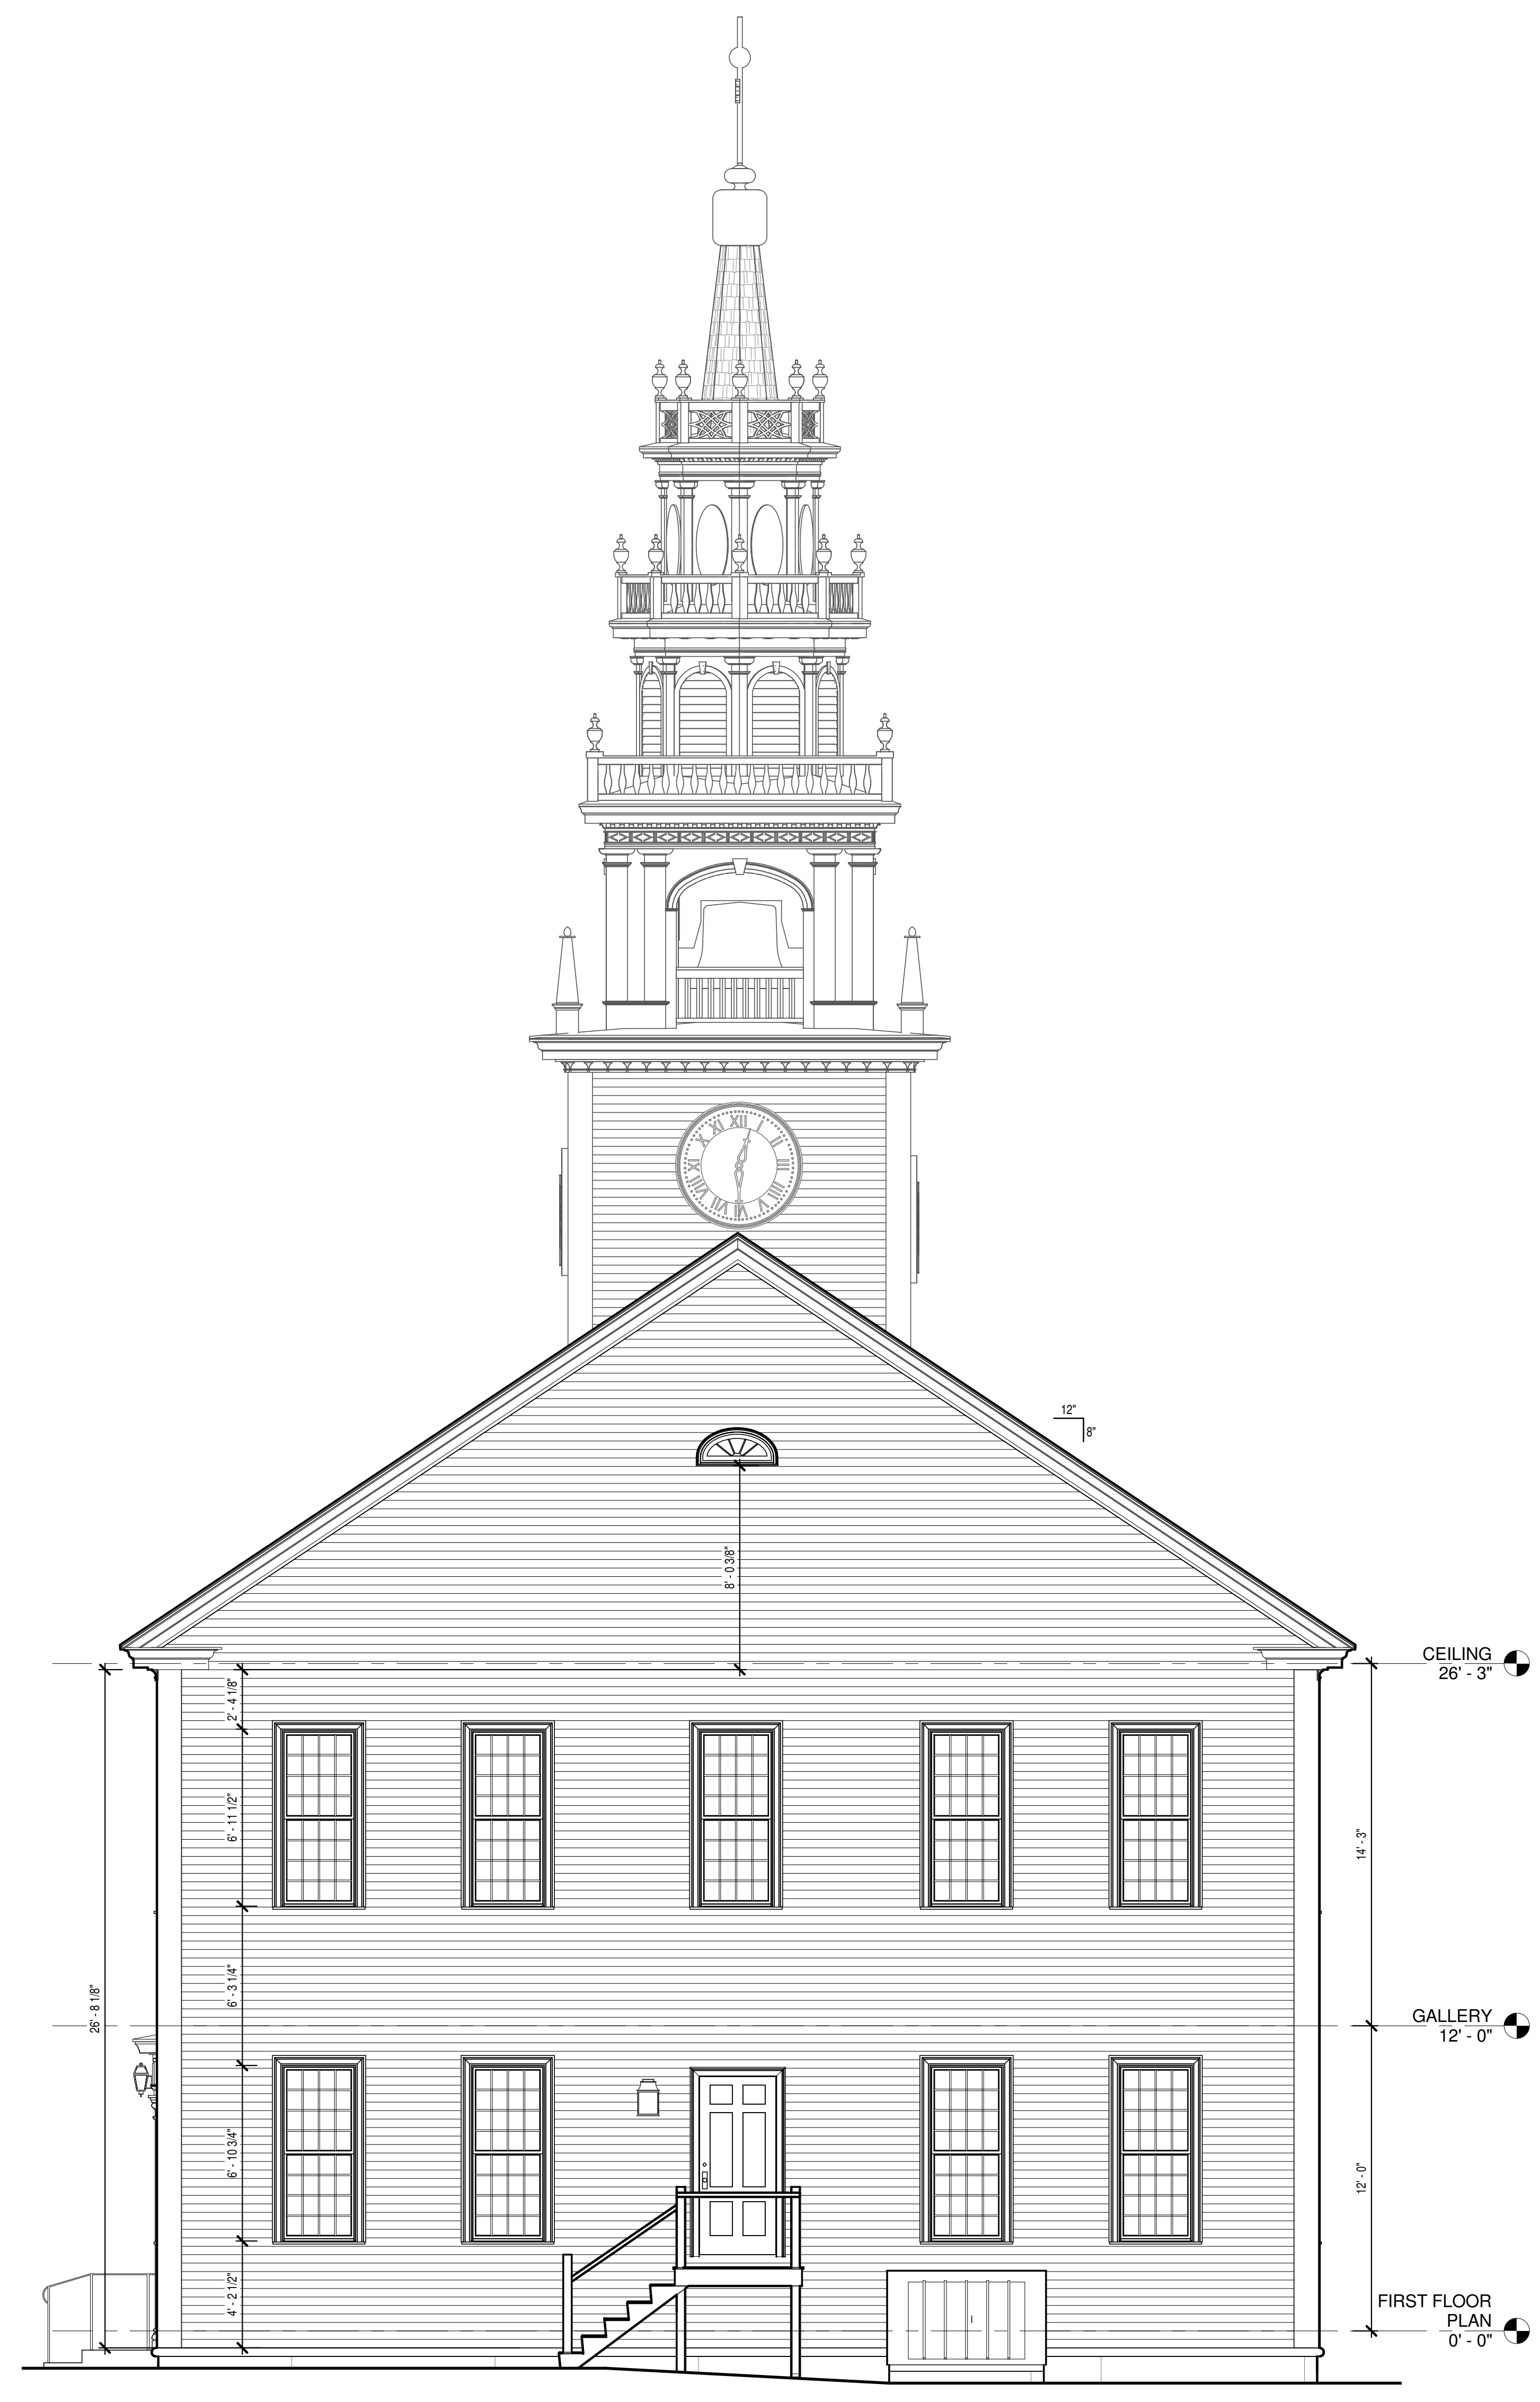

2 EAST
1/4" = 1'-0"

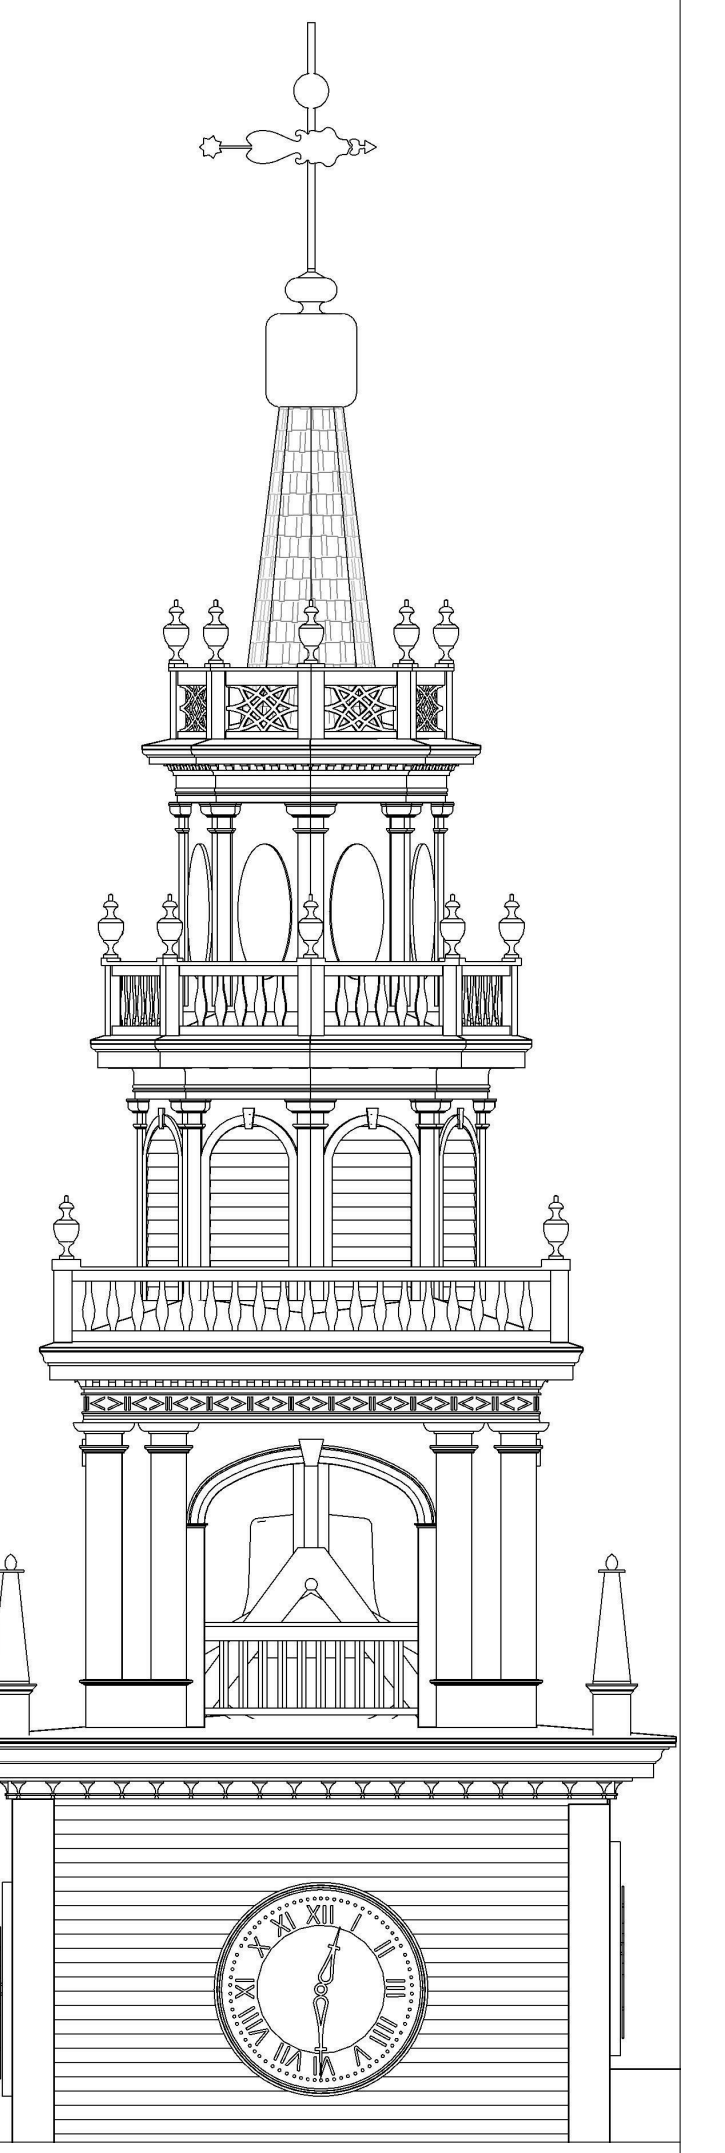

Town of Jaffrey

10 Goodnow Street
Jaffrey, NH 03452


Project Title:
NH HISTORIC PROPERTY
DOCUMENTATION


JAFFREY MEETINGHOUSE
Blackberry Lane
Jaffrey, NH 03452

Sheet Title:
NORTH / EAST ELEVATION

PROJECT NO: 200140035
DRAWN BY: DLA
SCALE: 1/4" = 1'-0"
PRINT DATE: 9/8/2015 3:30:53 PM

NH STATE NO.
725 8 OF 11

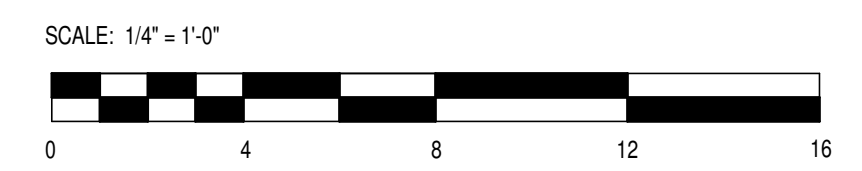


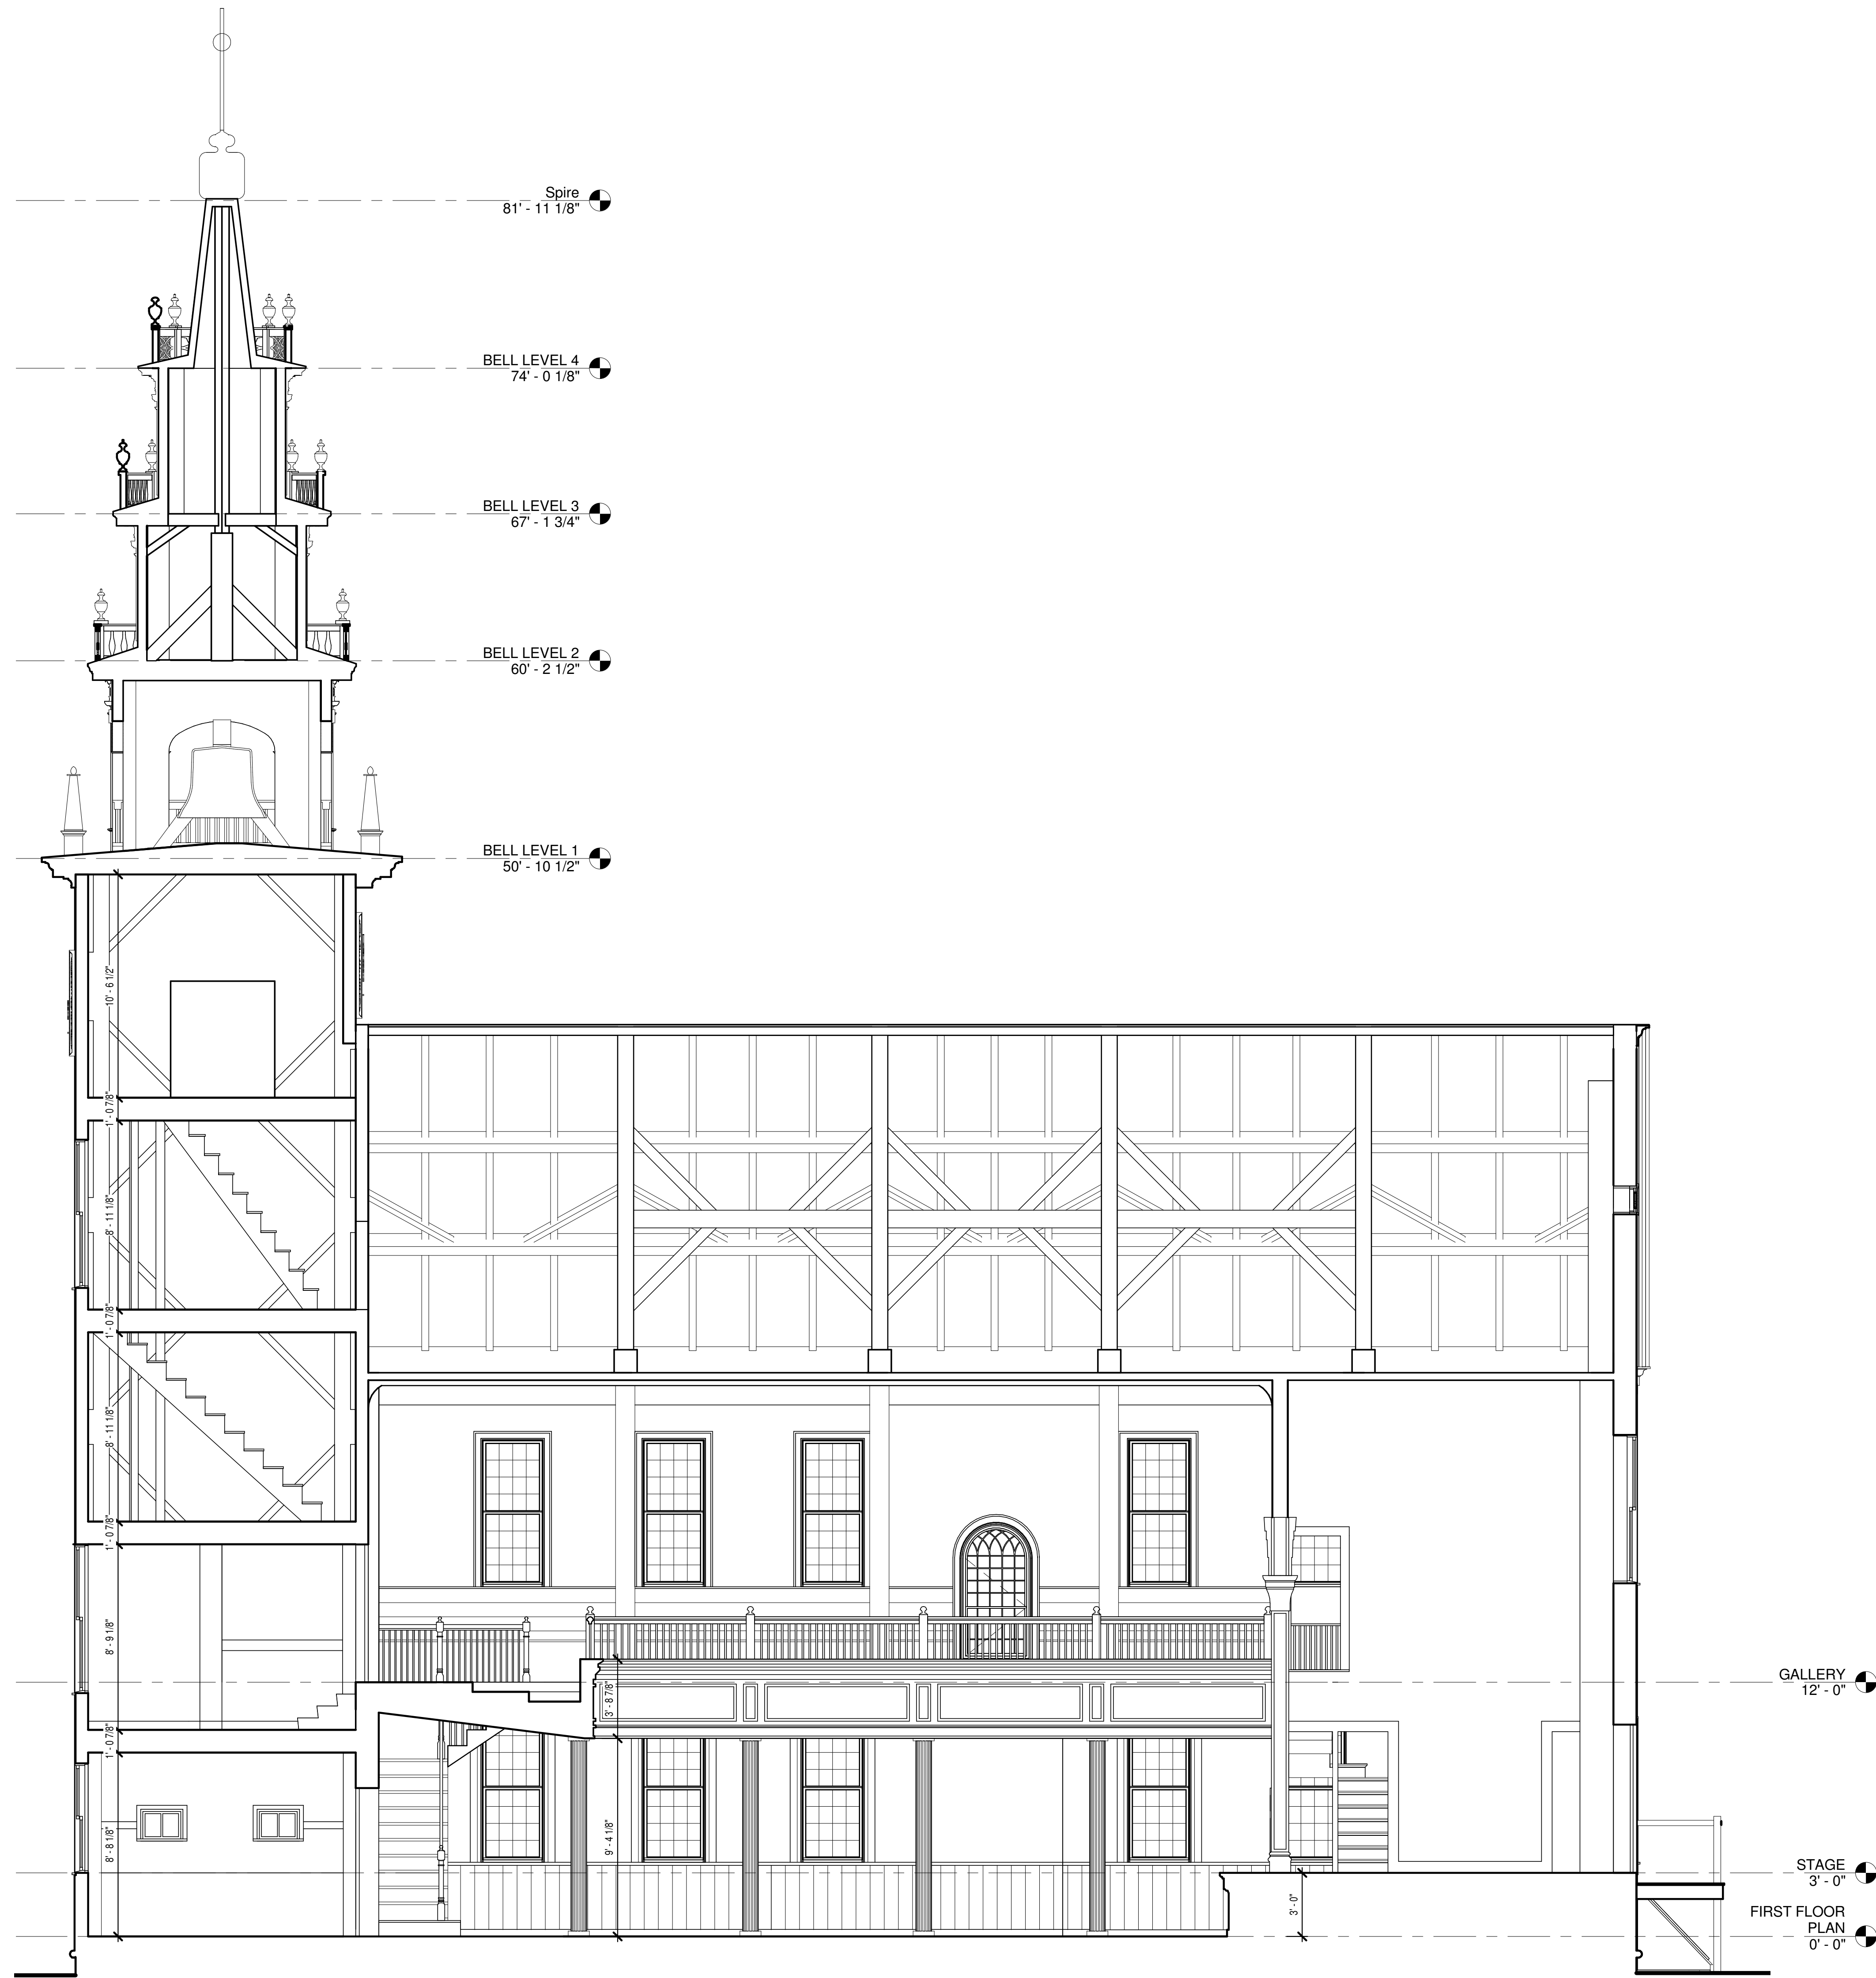

1 SECTION A
1/4" = 1'-0"



2 SECTION B
1/4" = 1'-0"

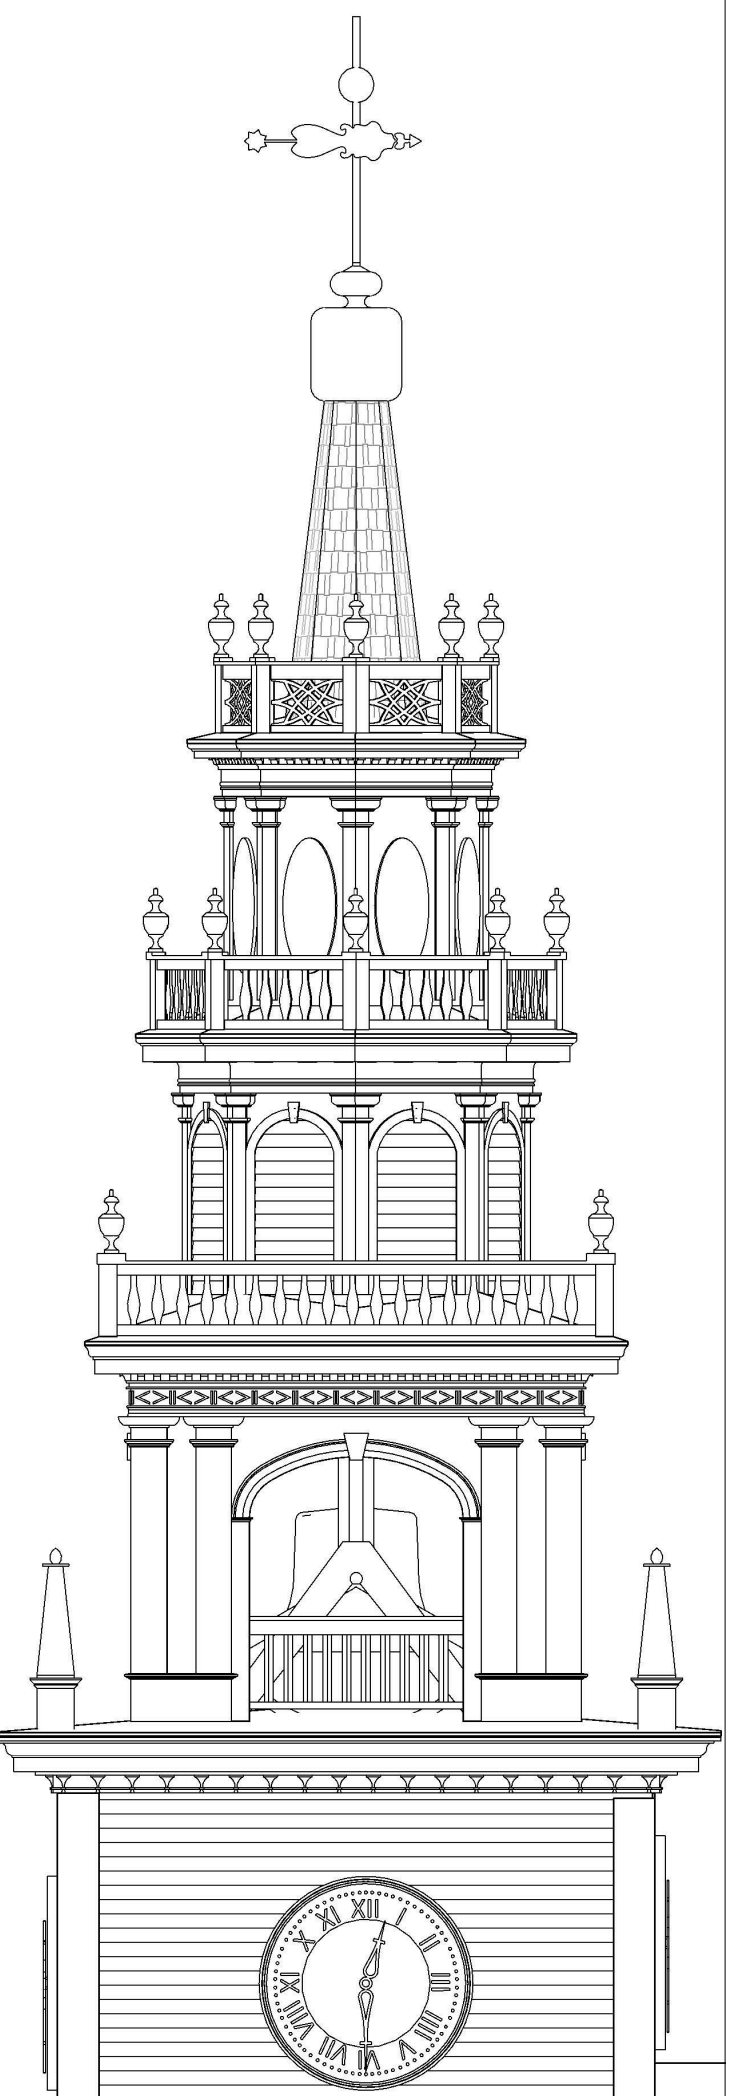

Town of Jaffrey

10 Goodnow Street
Jaffrey, NH 03452

Project Title:
NH HISTORIC PROPERTY
DOCUMENTATION

JAFFREY MEETINGHOUSE
Blackberry Lane
Jaffrey, NH 03452


Sheet Title:



SECTIONS

PROJECT NO: 200140035
DRAWN BY: DLA
SCALE: 1/4" = 1'-0"
PRINT DATE: 9/8/2015 3:30:55 PM

NH STATE NO.
725

9 OF 11

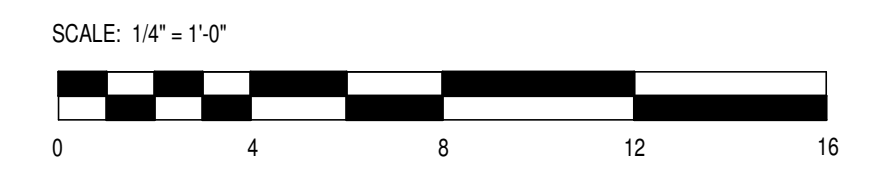

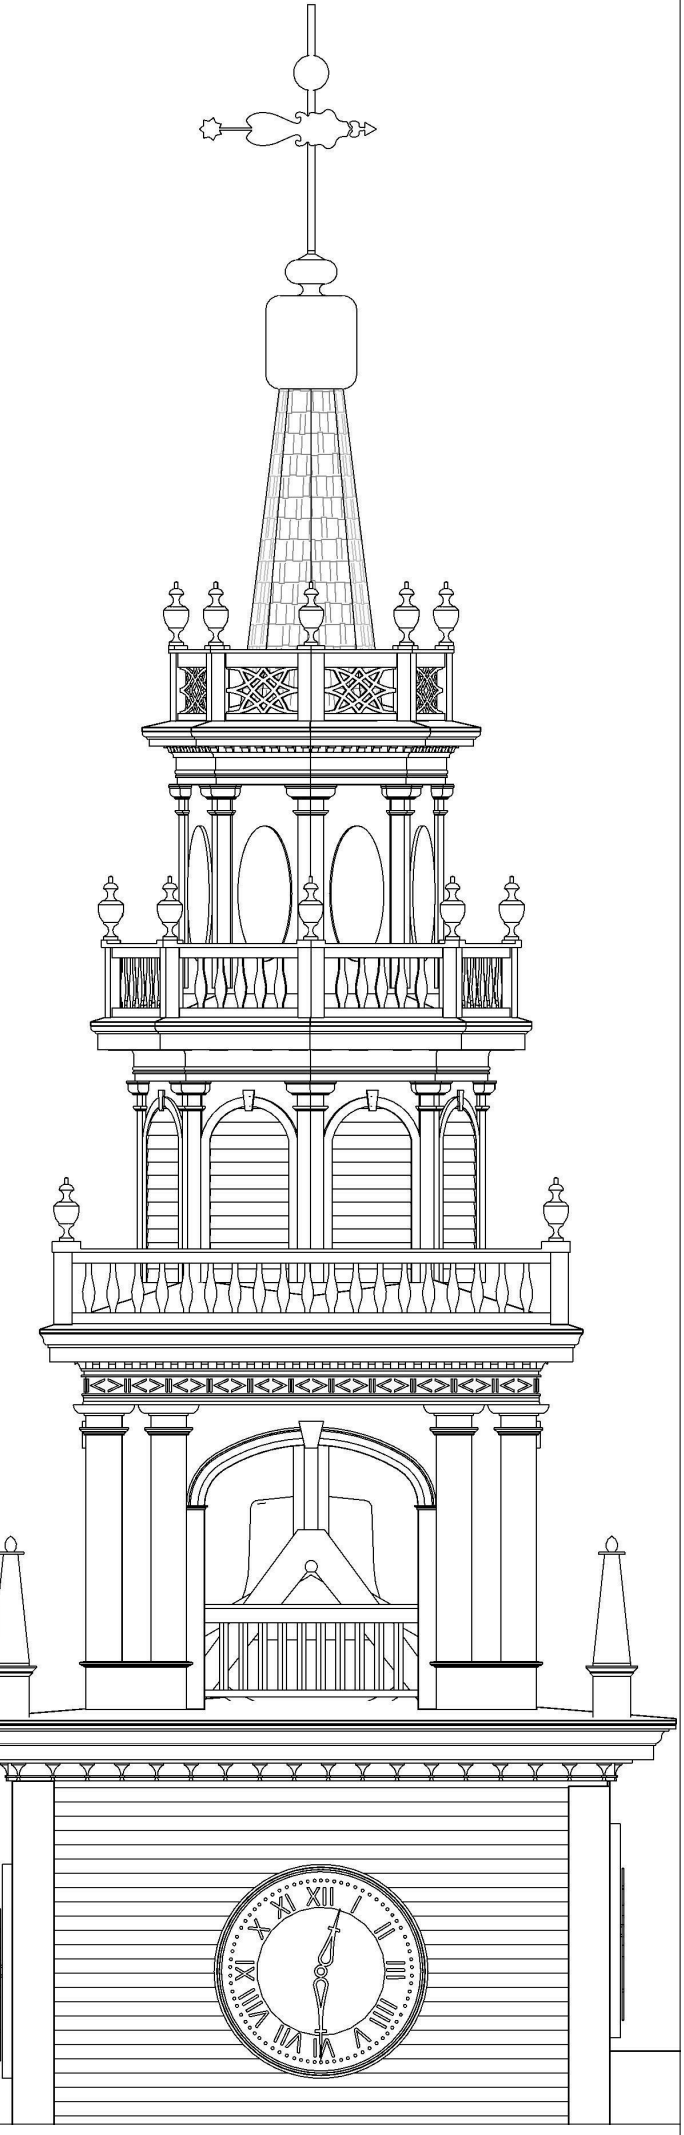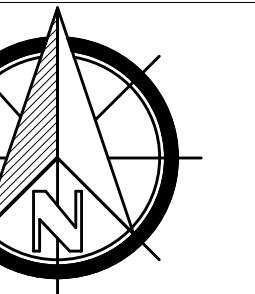

Town of Jaffrey

10 Goodnow Street
Jaffrey, NH 03452

Project Title:
NH HISTORIC PROPERTY
DOCUMENTATION


JAFFREY MEETINGHOUSE
Blackberry Lane
Jaffrey, NH 03452

Sheet Title:


SECTIONS

PROJECT NO: 200140035
DRAWN BY: Author
SCALE: 1/4" = 1'-0"
PRINT DATE: 9/8/2015 3:30:58 PM

NH STATE NO.
725 10 OF 11

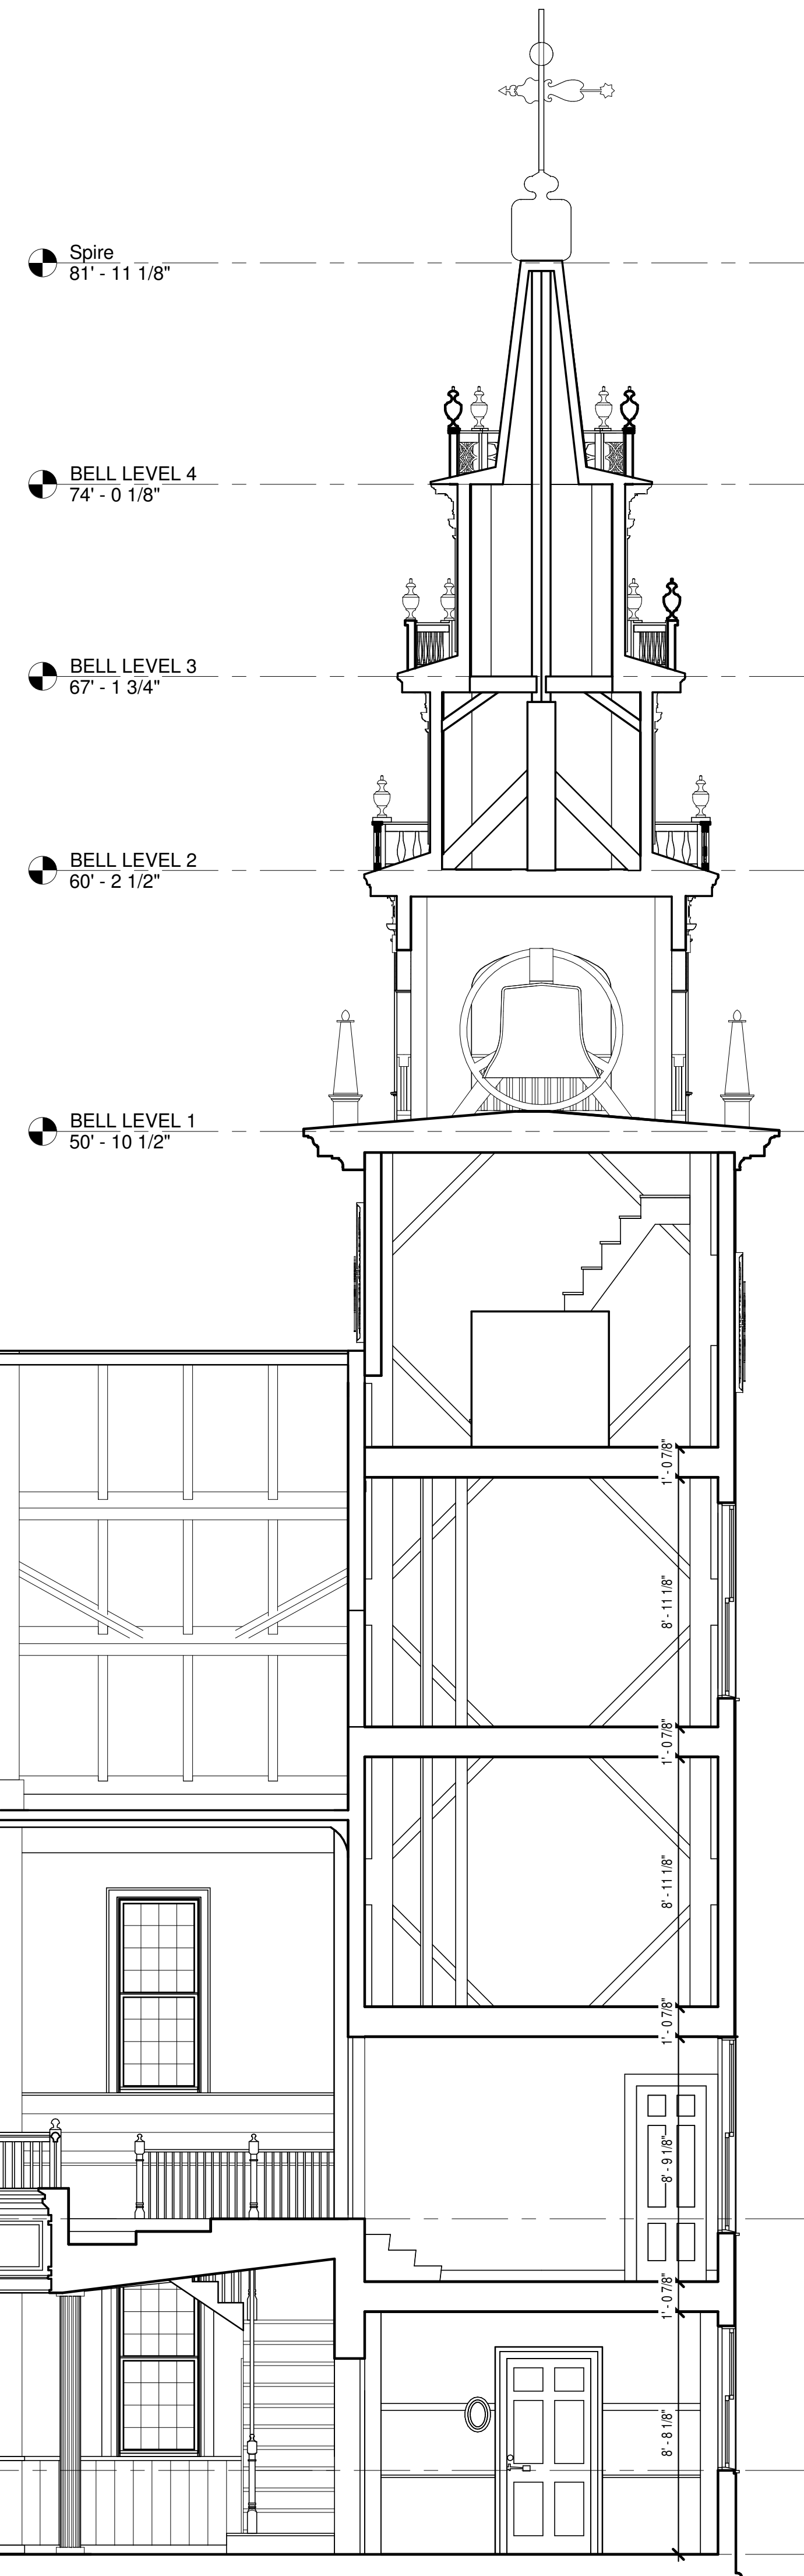


1 SECTION C
1/4" = 1'-0"

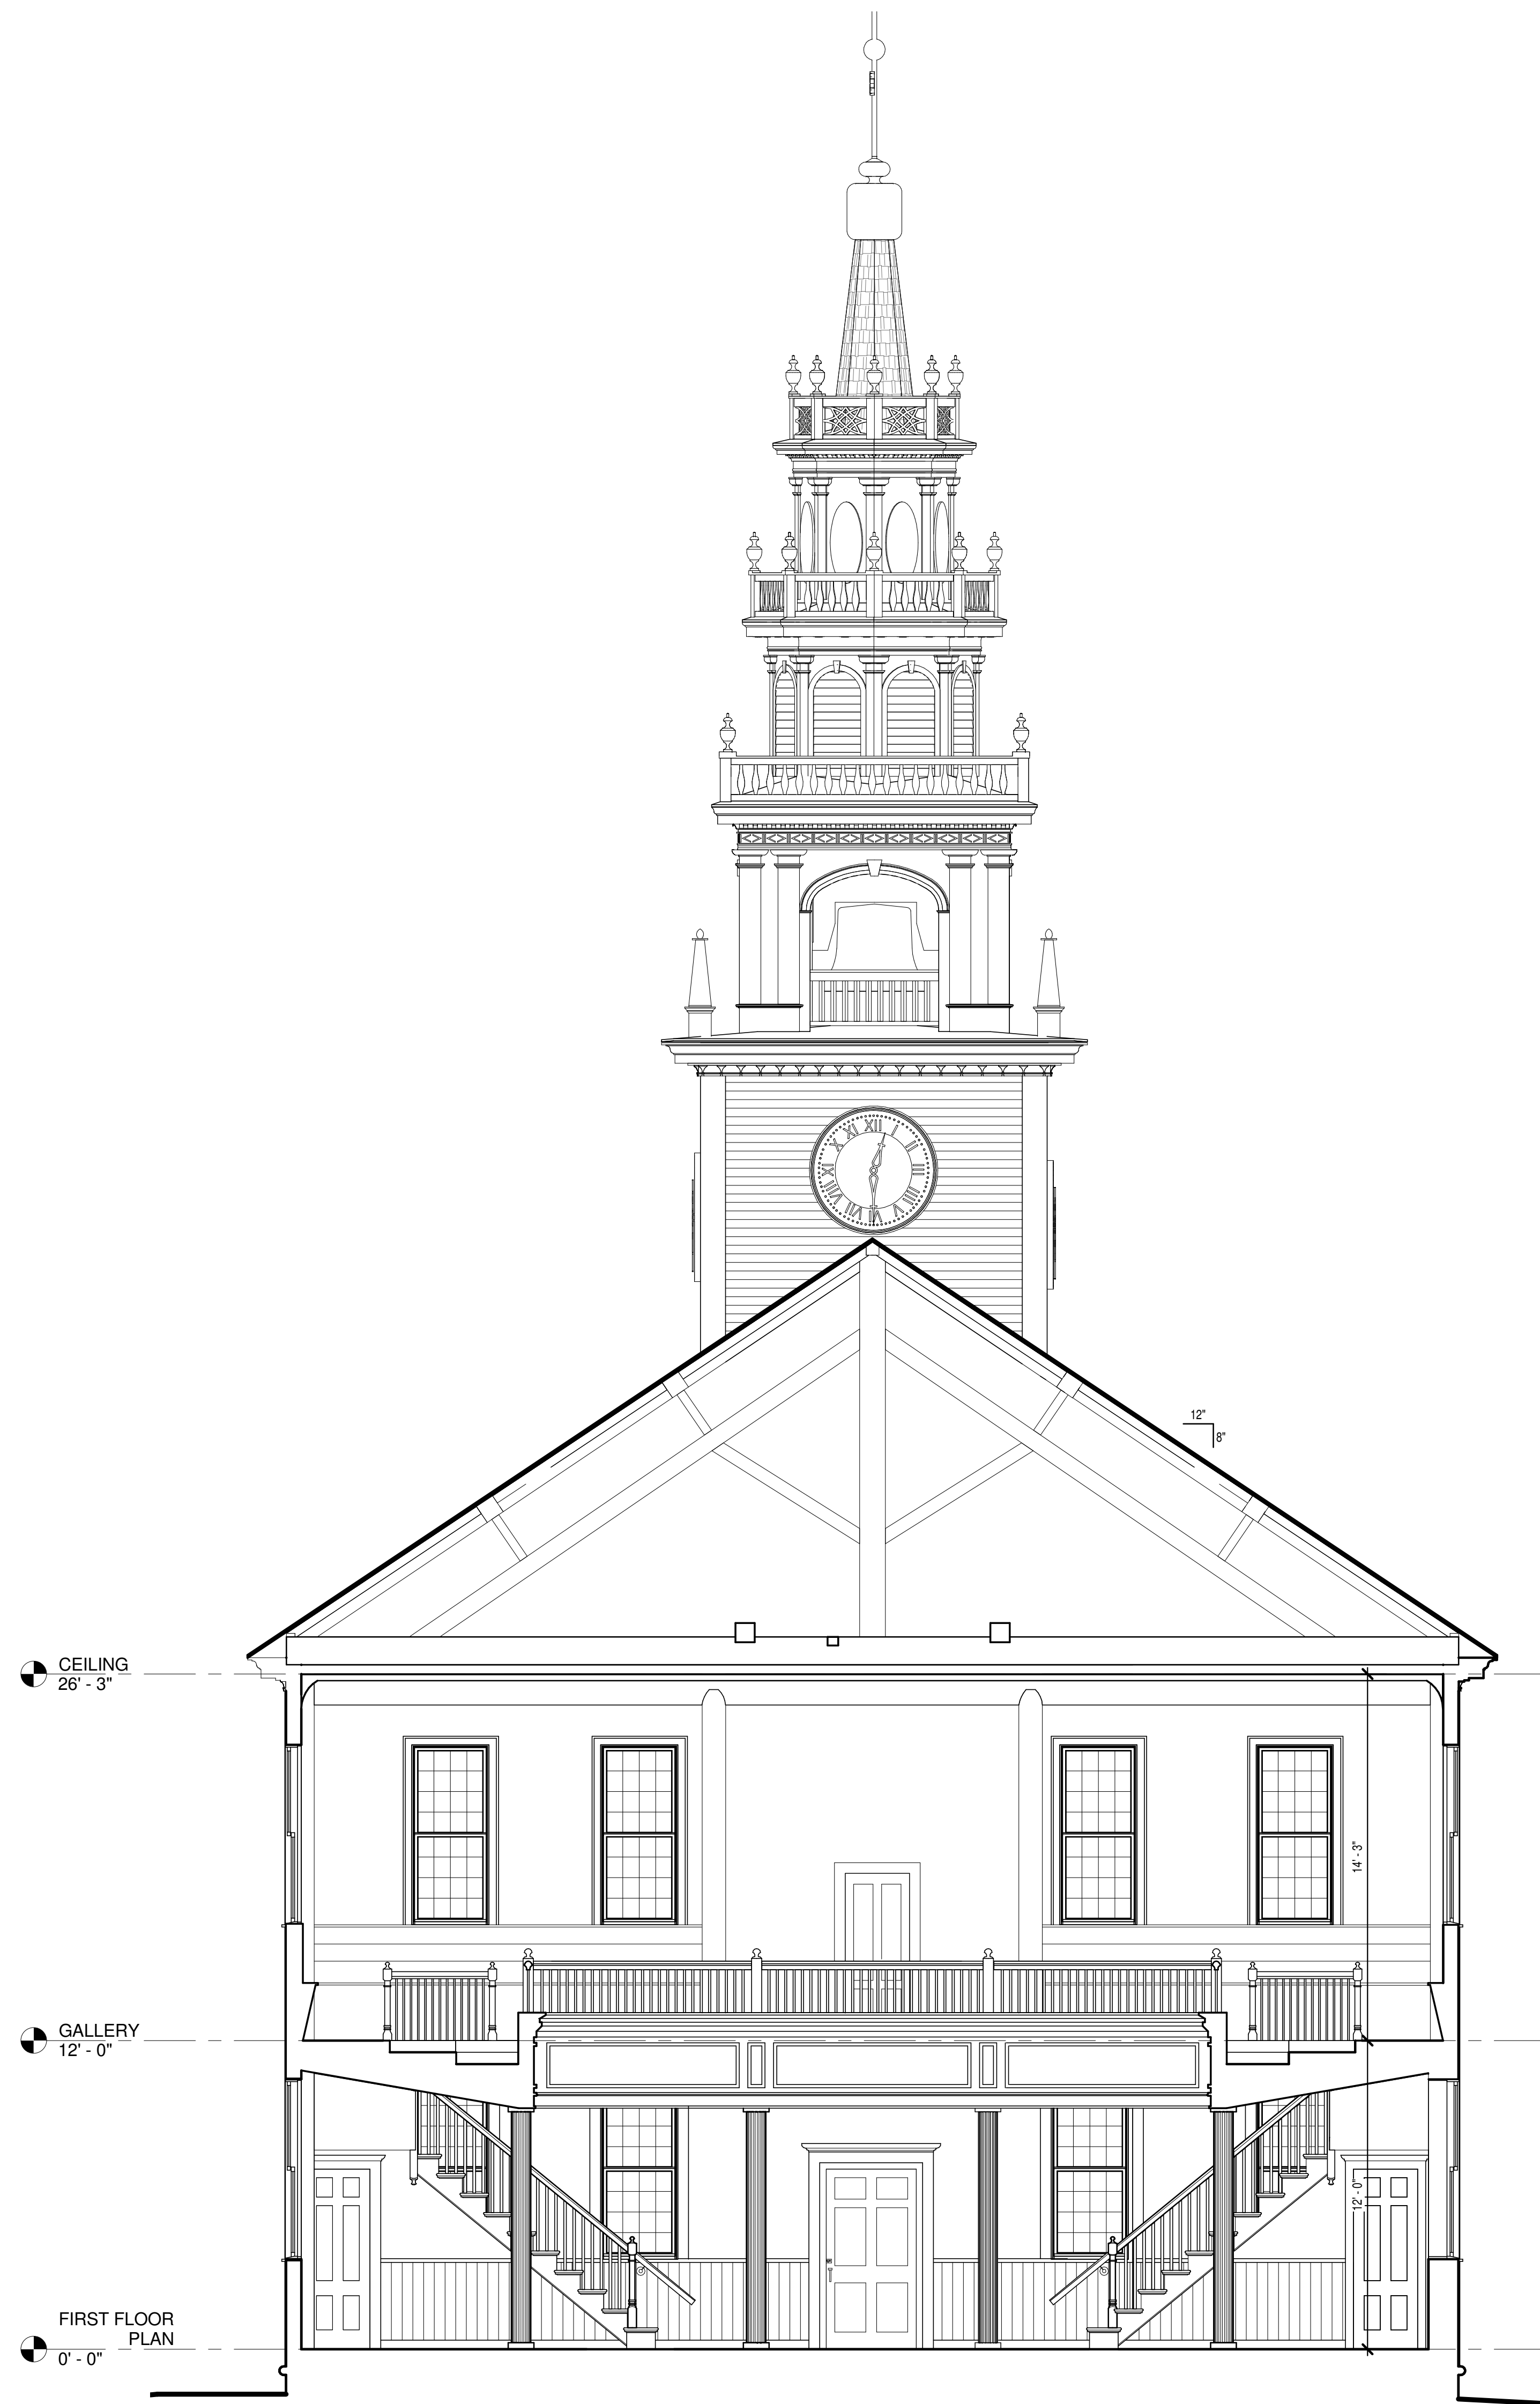


2 SECTION D
1/4" = 1'-0"




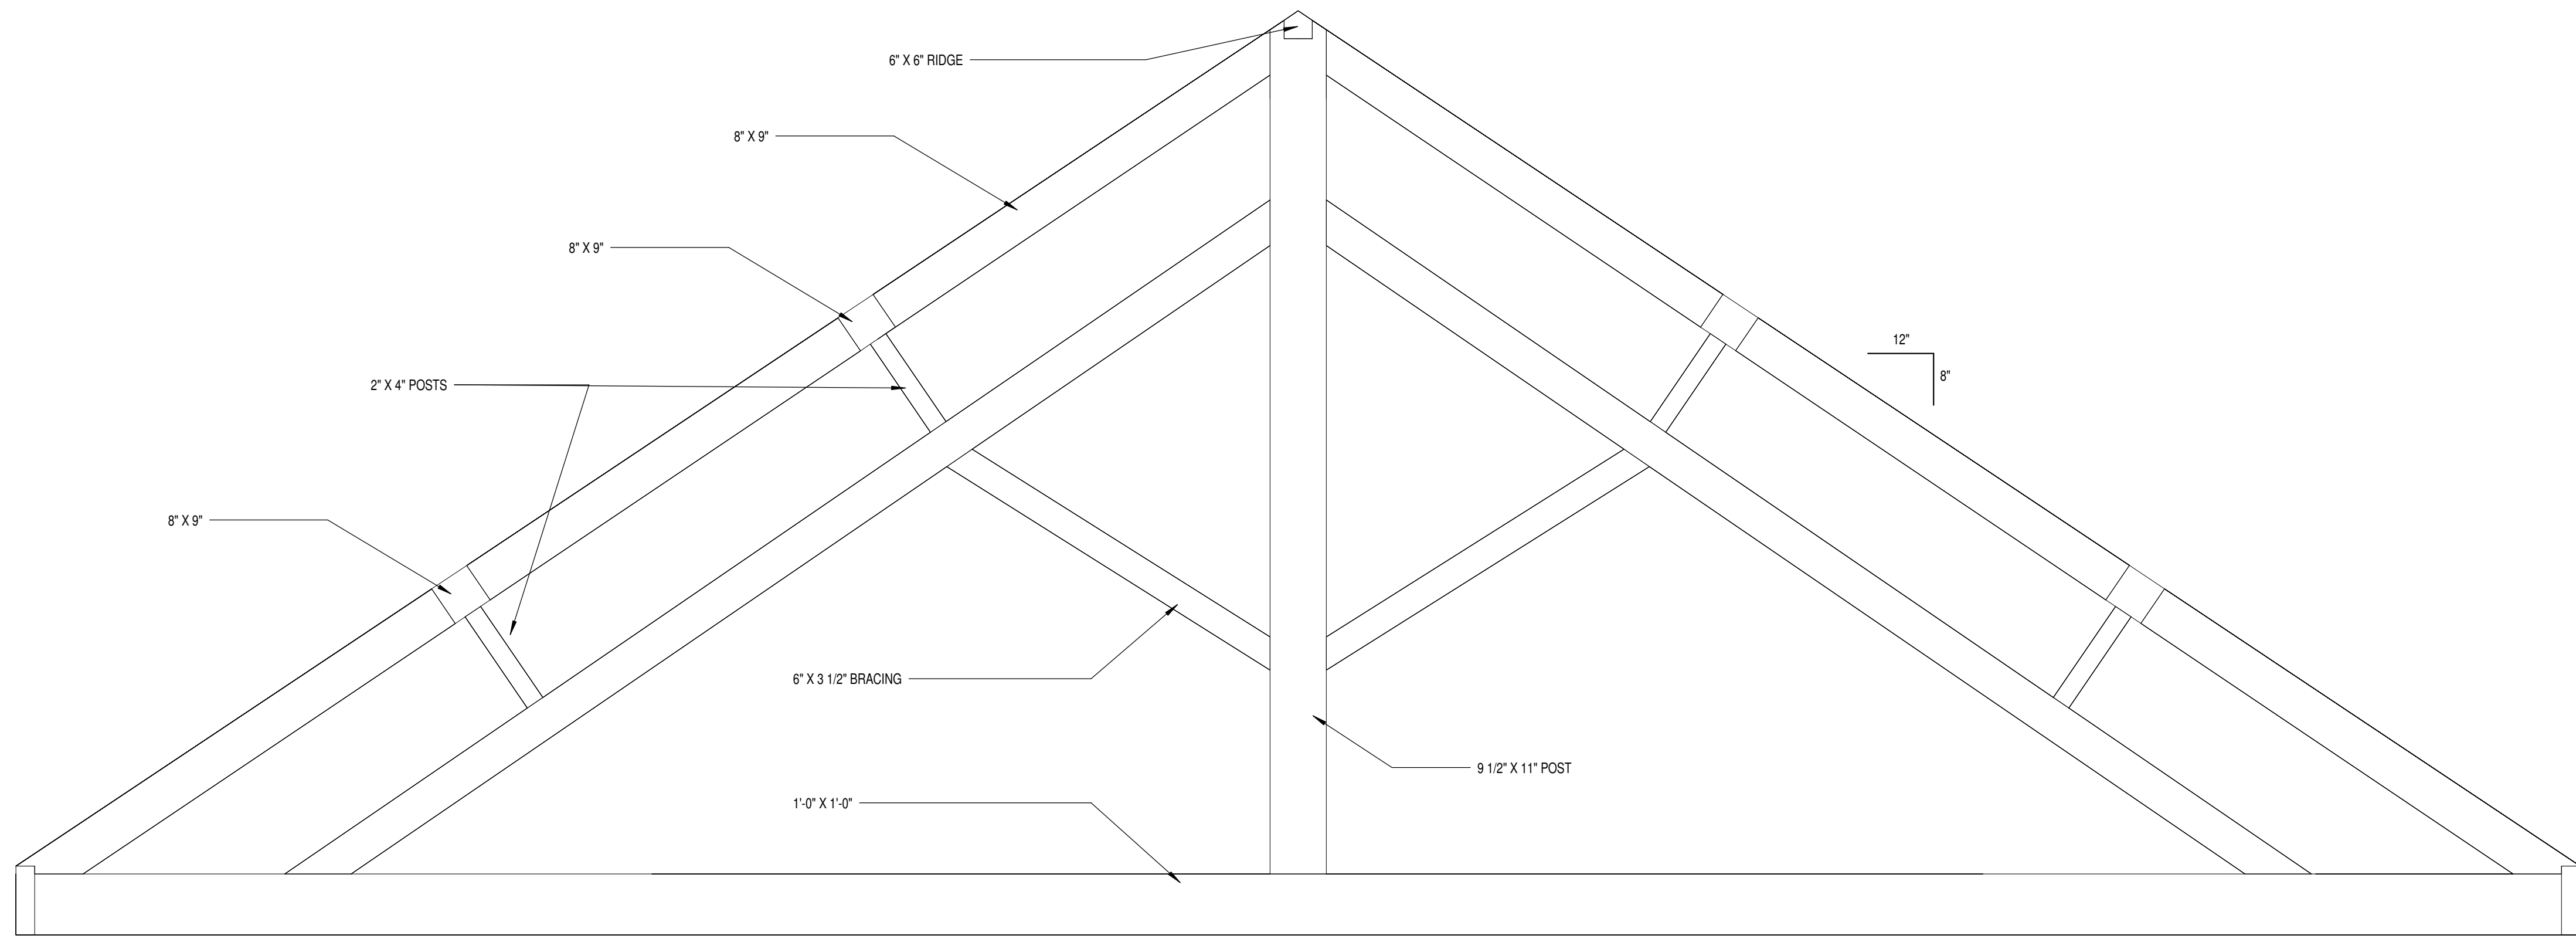


1 ROOF TRUSS
1/2" = 1'-0"

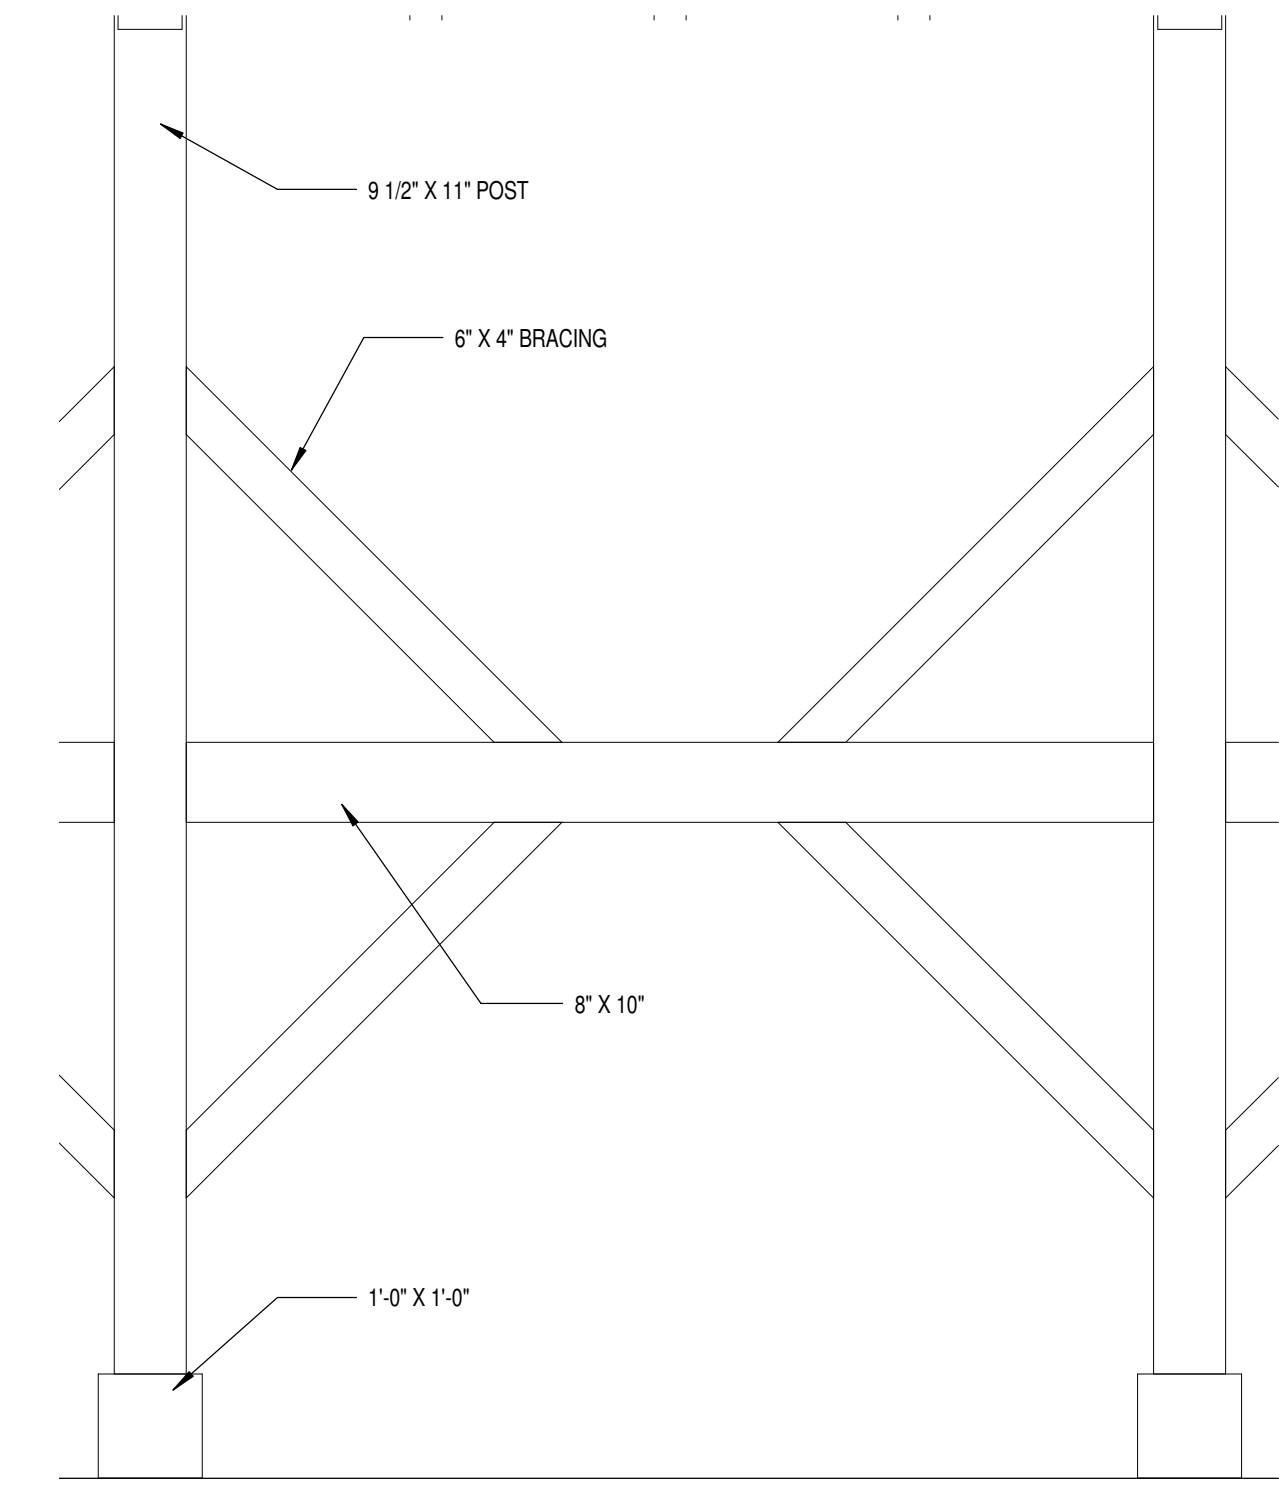


4 TRUSS BRACE
1/2" = 1'-0"

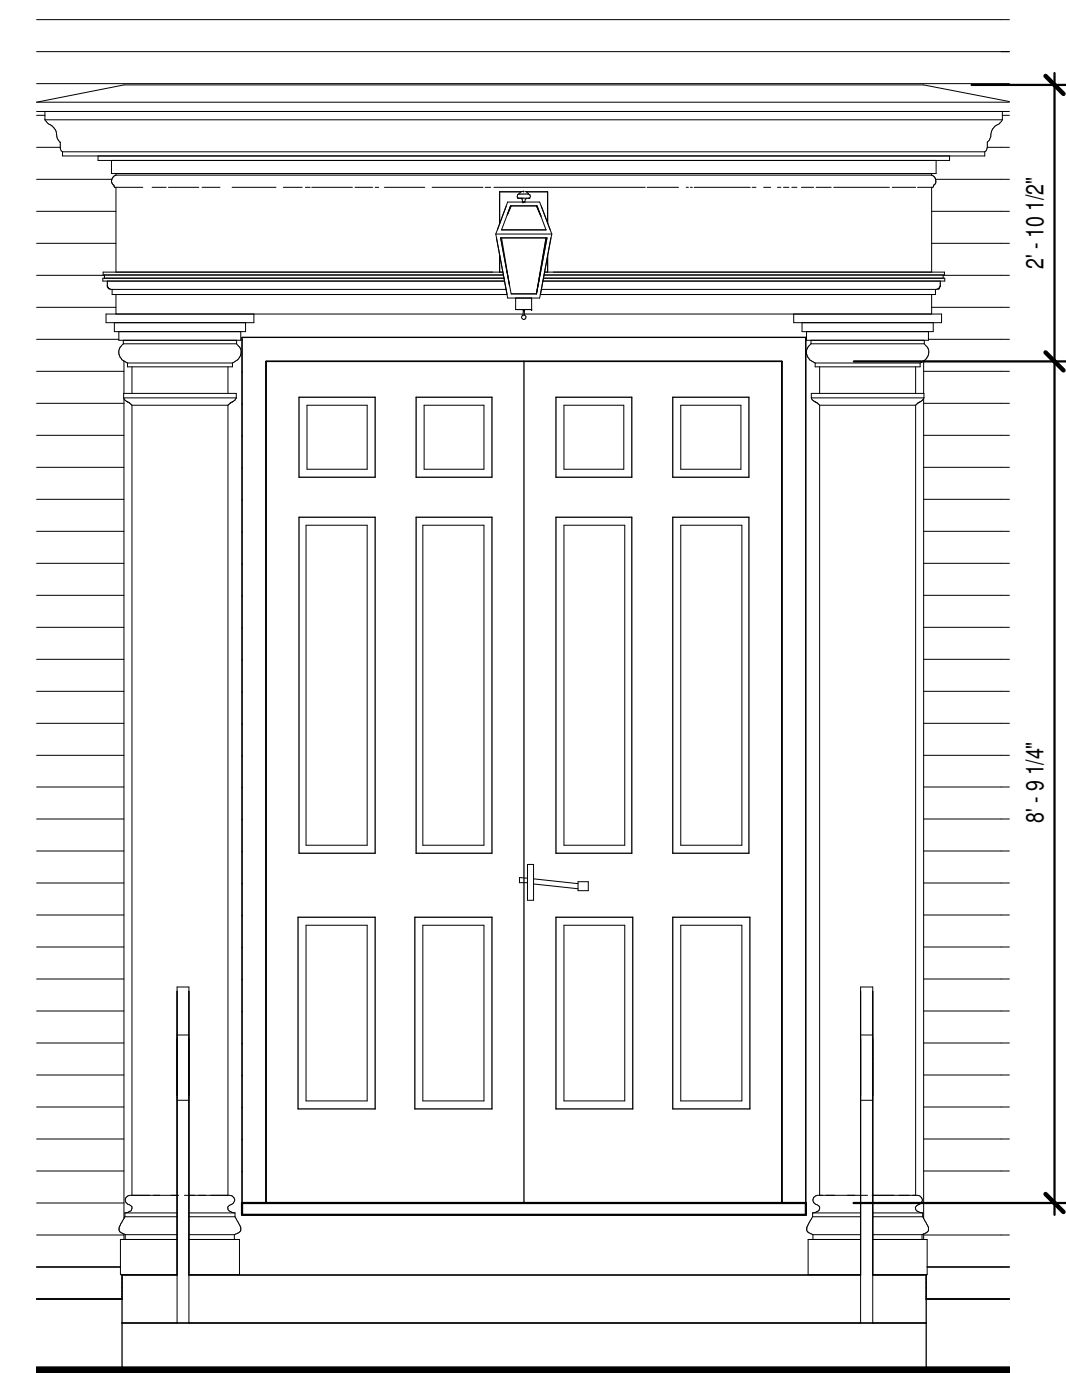


3 EXTERIOR SOUTH ENTRANCE
1/2" = 1'-0"

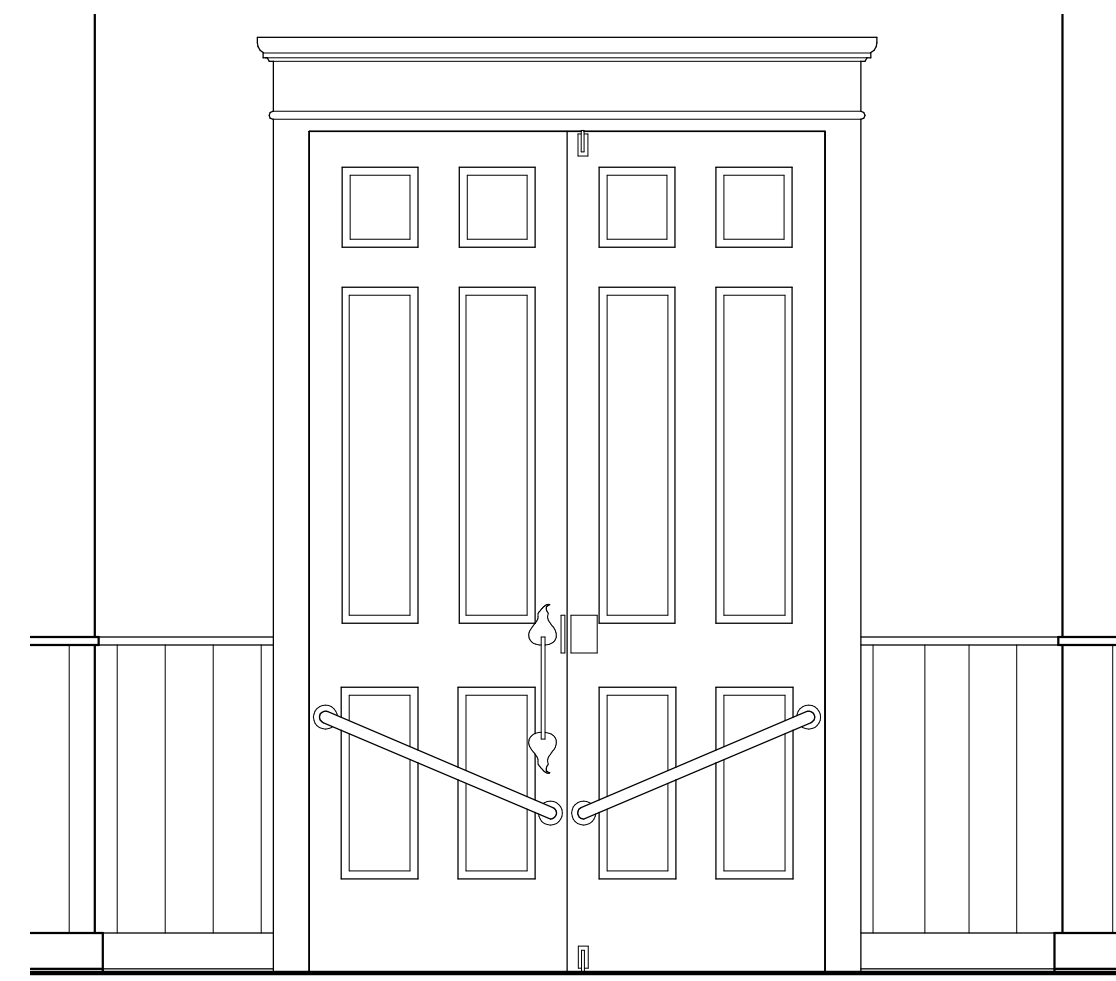

6 INTERIOR SOUTH ENTRANCE
1/2" = 1'-0"

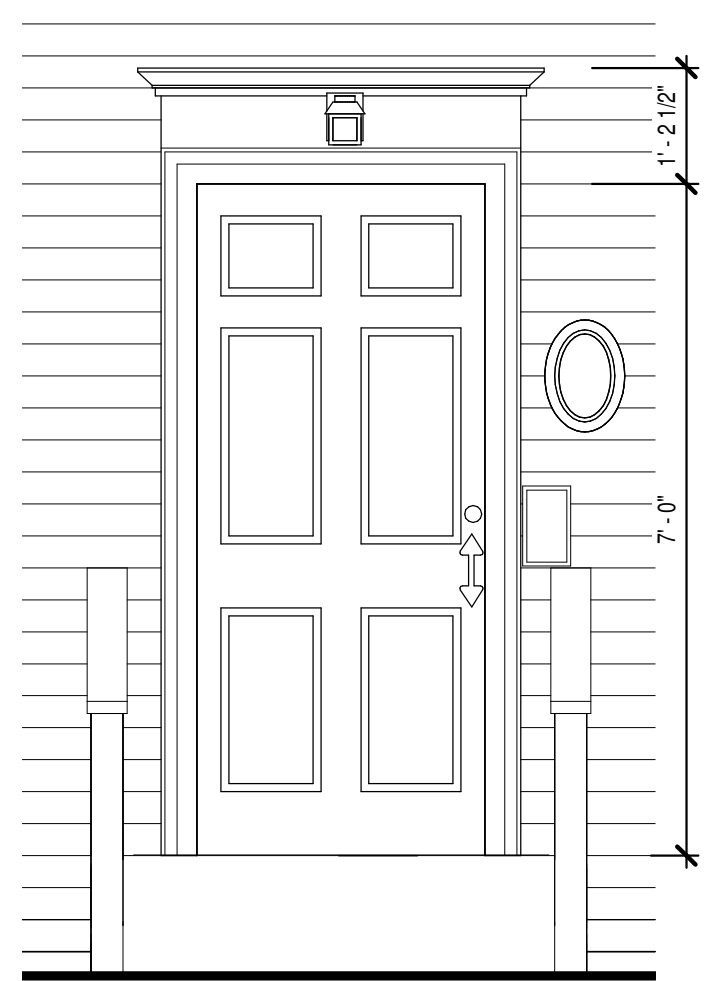


2 EXTERIOR TOWER ENTRANCE
1/2" = 1'-0"

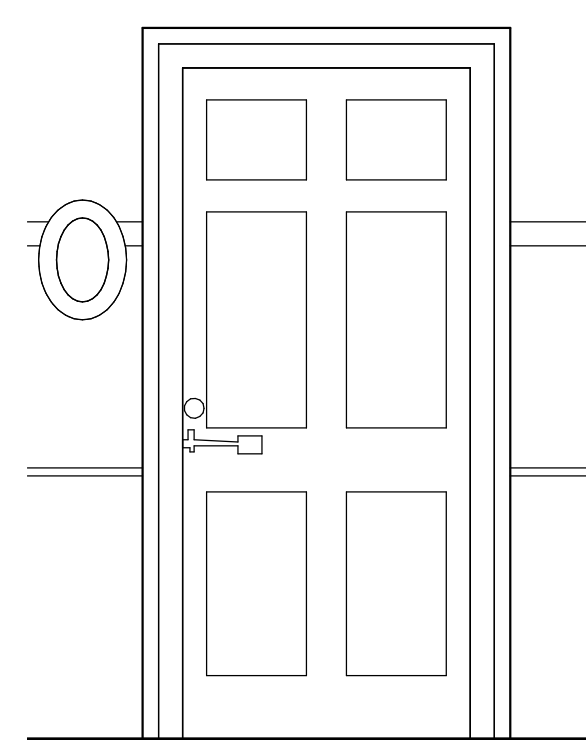

5 INTERIOR TOWER ENTRANCE
1/2" = 1'-0"




8 WAINSCOT PROFILES
1 1/2" = 1'-0"

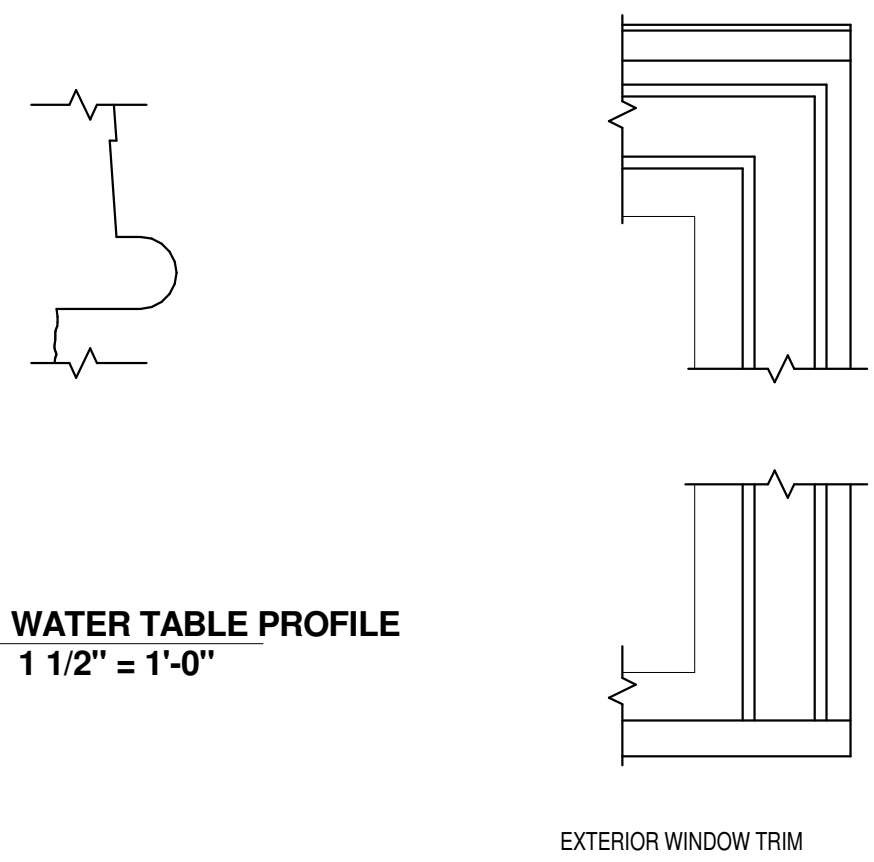


7 WATER TABLE PROFILE
1 1/2" = 1'-0"


10 EXTERIOR WINDOW TRIM
1 1/2" = 1'-0"

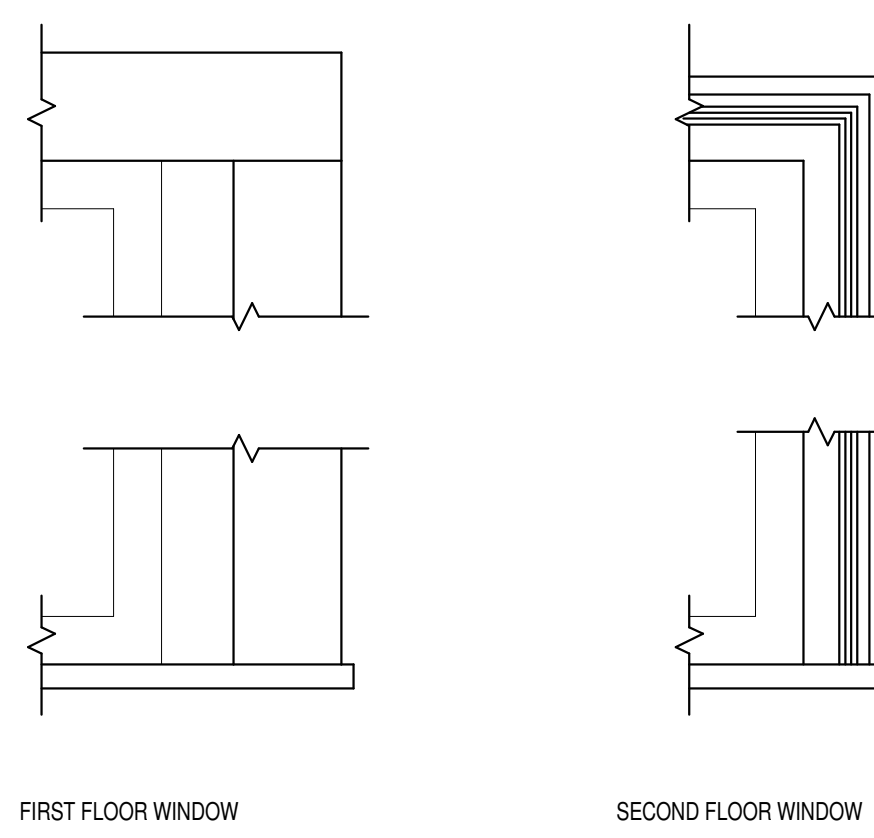


9 INTERIOR WINDOW TRIM
1 1/2" = 1'-0"

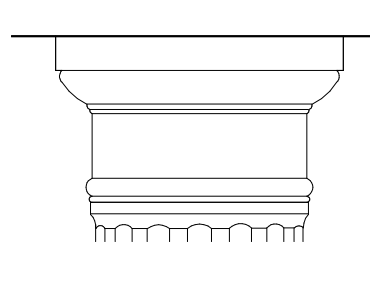


12 COLUMN CAP
1 1/2" = 1'-0"

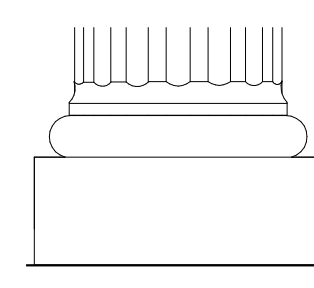

13 COLUMN BASE
1 1/2" = 1'-0"

 

11 CORNER BOARD PROFILE
1 1/2" = 1'-0"

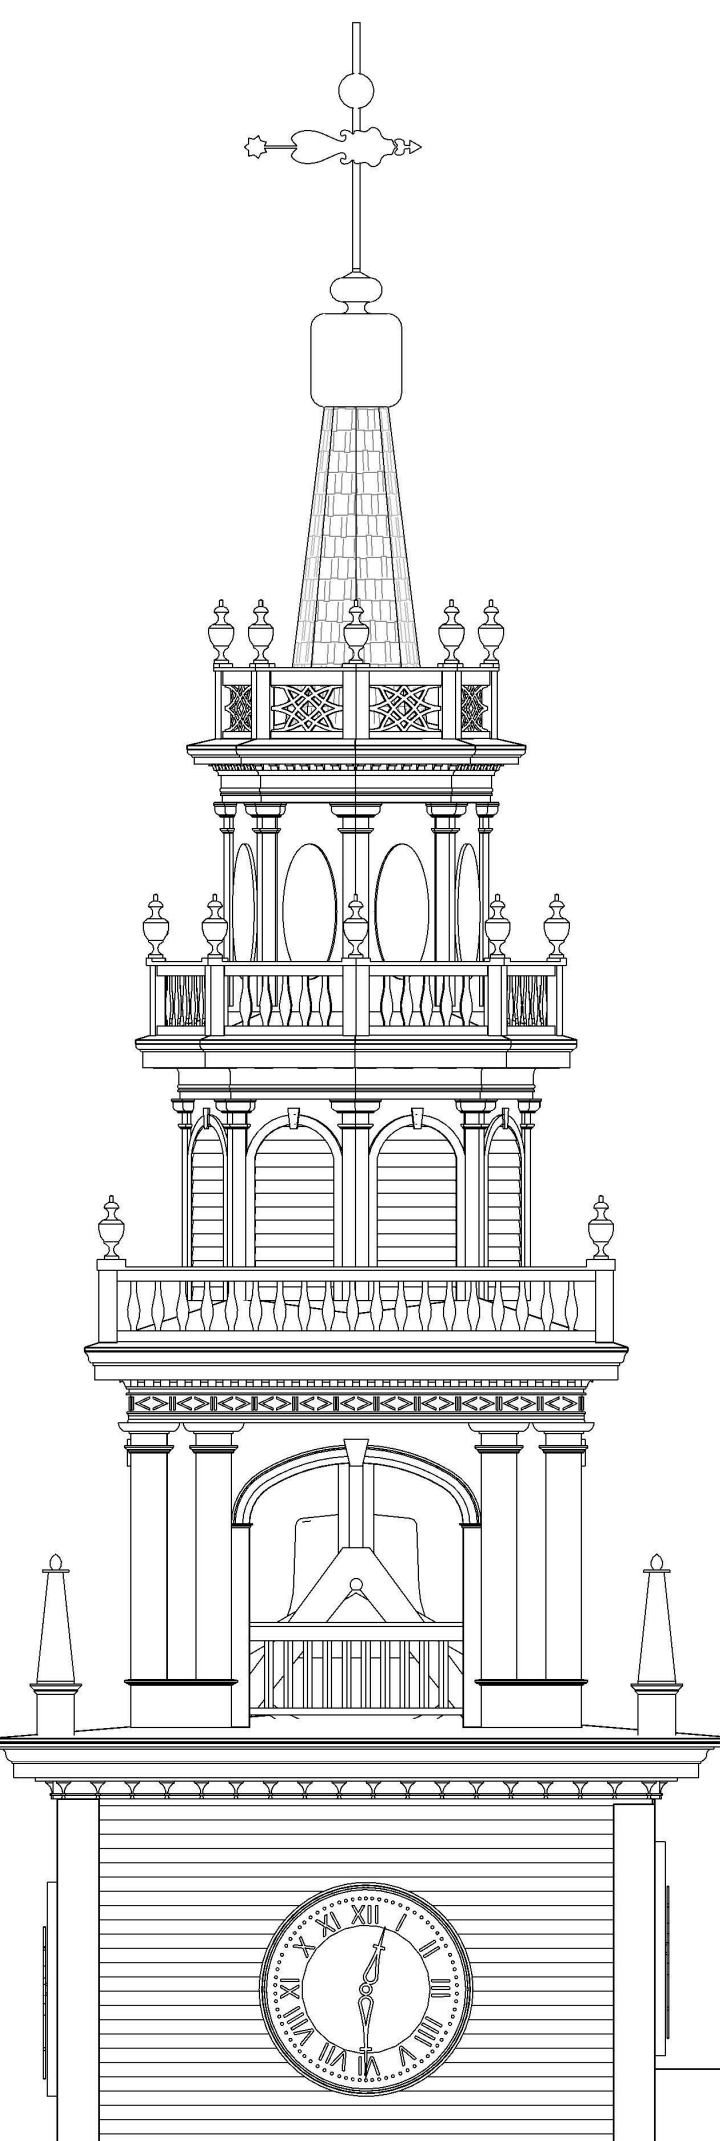



Town of Jaffrey

10 Goodnow Street
Jaffrey, NH 03452

Project Title:
NH HISTORIC PROPERTY
DOCUMENTATION

JAFFREY MEETINGHOUSE
Blackberry Lane
Jaffrey, NH 03452

Sheet Title:
DETAILS

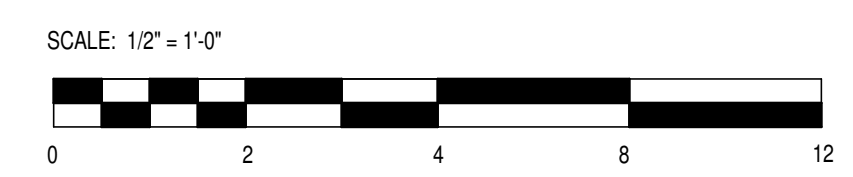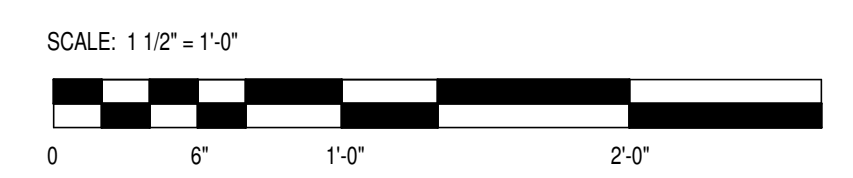

PROJECT NO: 200140035
DRAWN BY: DLA
SCALE: As indicated
PRINT DATE: 9/8/2015 3:31:00 PM

NH STATE NO.
725 11 OF 11