


① Foundation
1/4" = 1'-0"

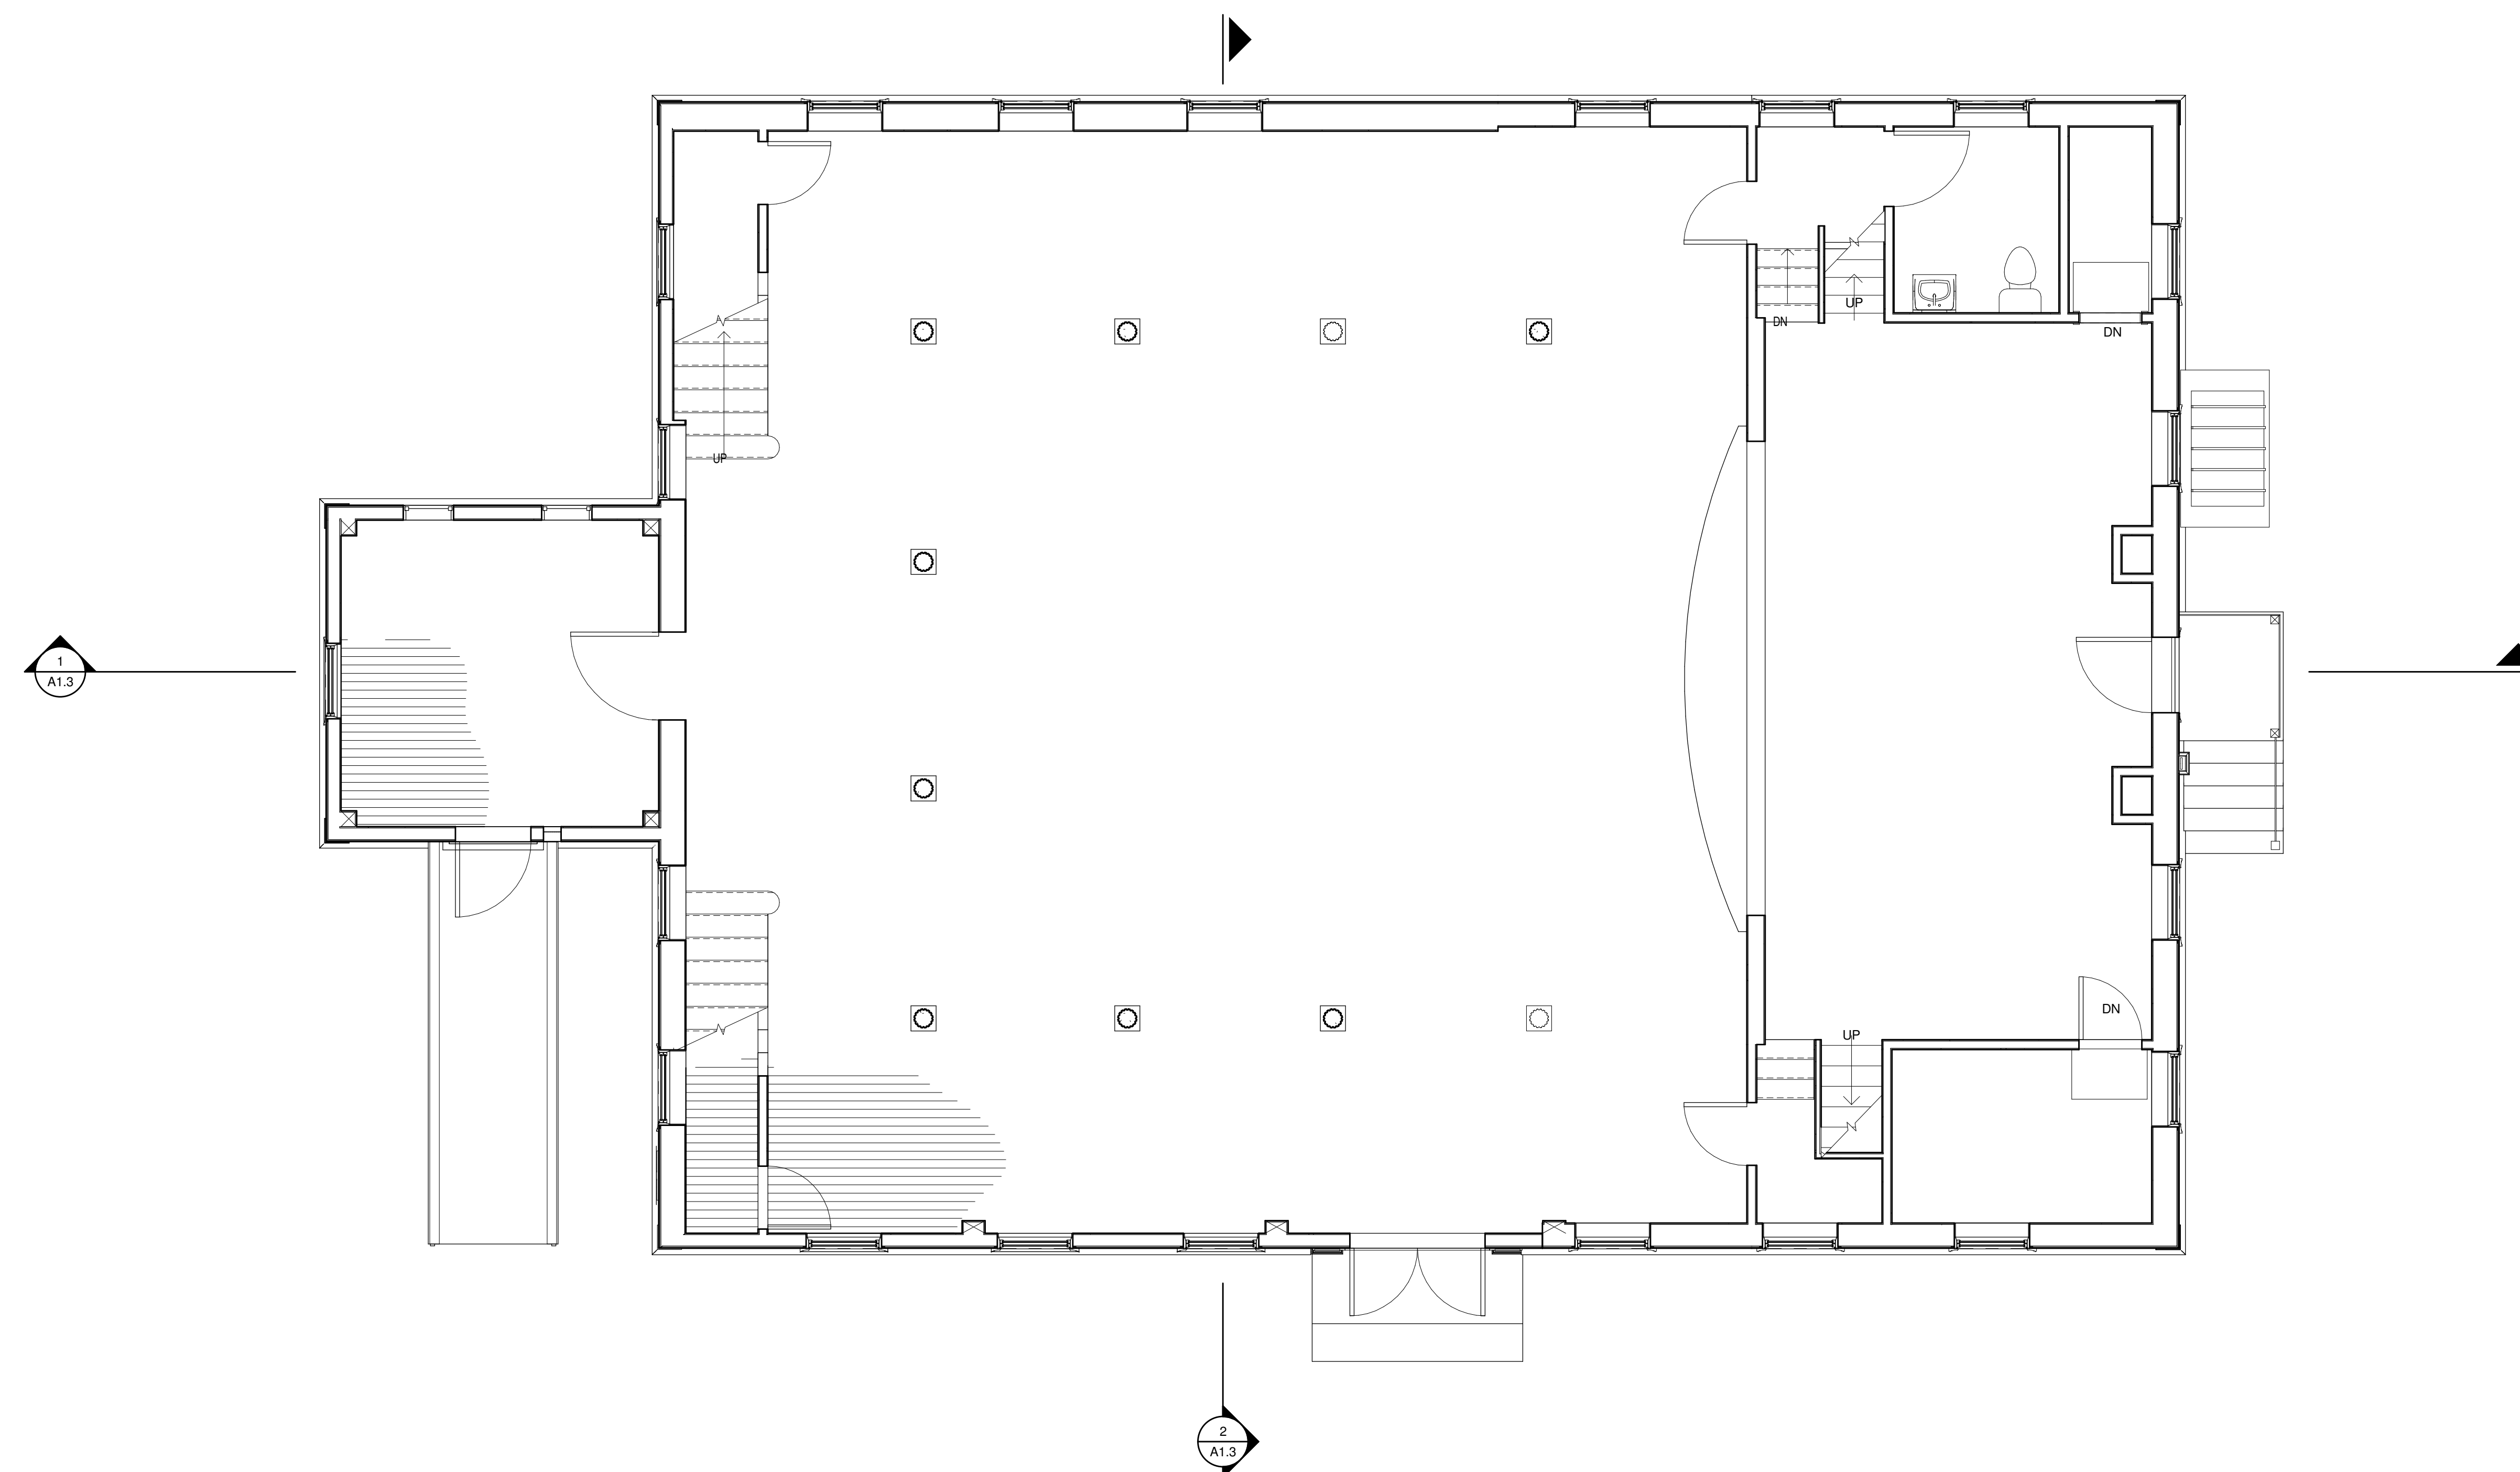

② LEVEL 1
1/4" = 1'-0"

Town of Jaffrey

10 Goodnow Street
Jaffrey, NH 03452

Project Title:

State Level Documentation
Jaffrey Meetinghouse

Blackberry Lane Jaffrey, NH 03452



Sheet Title:

Basement & First Floor Plan

The Architect warrants that the drawings and specifications are complete and accurate for the purposes intended and that they conform to the applicable building codes and regulations. The Architect does not warrant that the drawings and specifications are complete and accurate for any other purposes. The Architect shall not be responsible for any errors or omissions in the drawings and specifications, or for any consequences arising therefrom, whether or not such errors or omissions are caused in whole or in part by the negligence of the Architect. The Architect shall not be responsible for any errors or omissions in the drawings and specifications, or for any consequences arising therefrom, whether or not such errors or omissions are caused in whole or in part by the negligence of the Architect.

Project Number: 200140035
Drawn By: Author
Scale: 1/4" = 1'-0"
Print Date: 1/26/2015 4:32:31 PM

A1.0

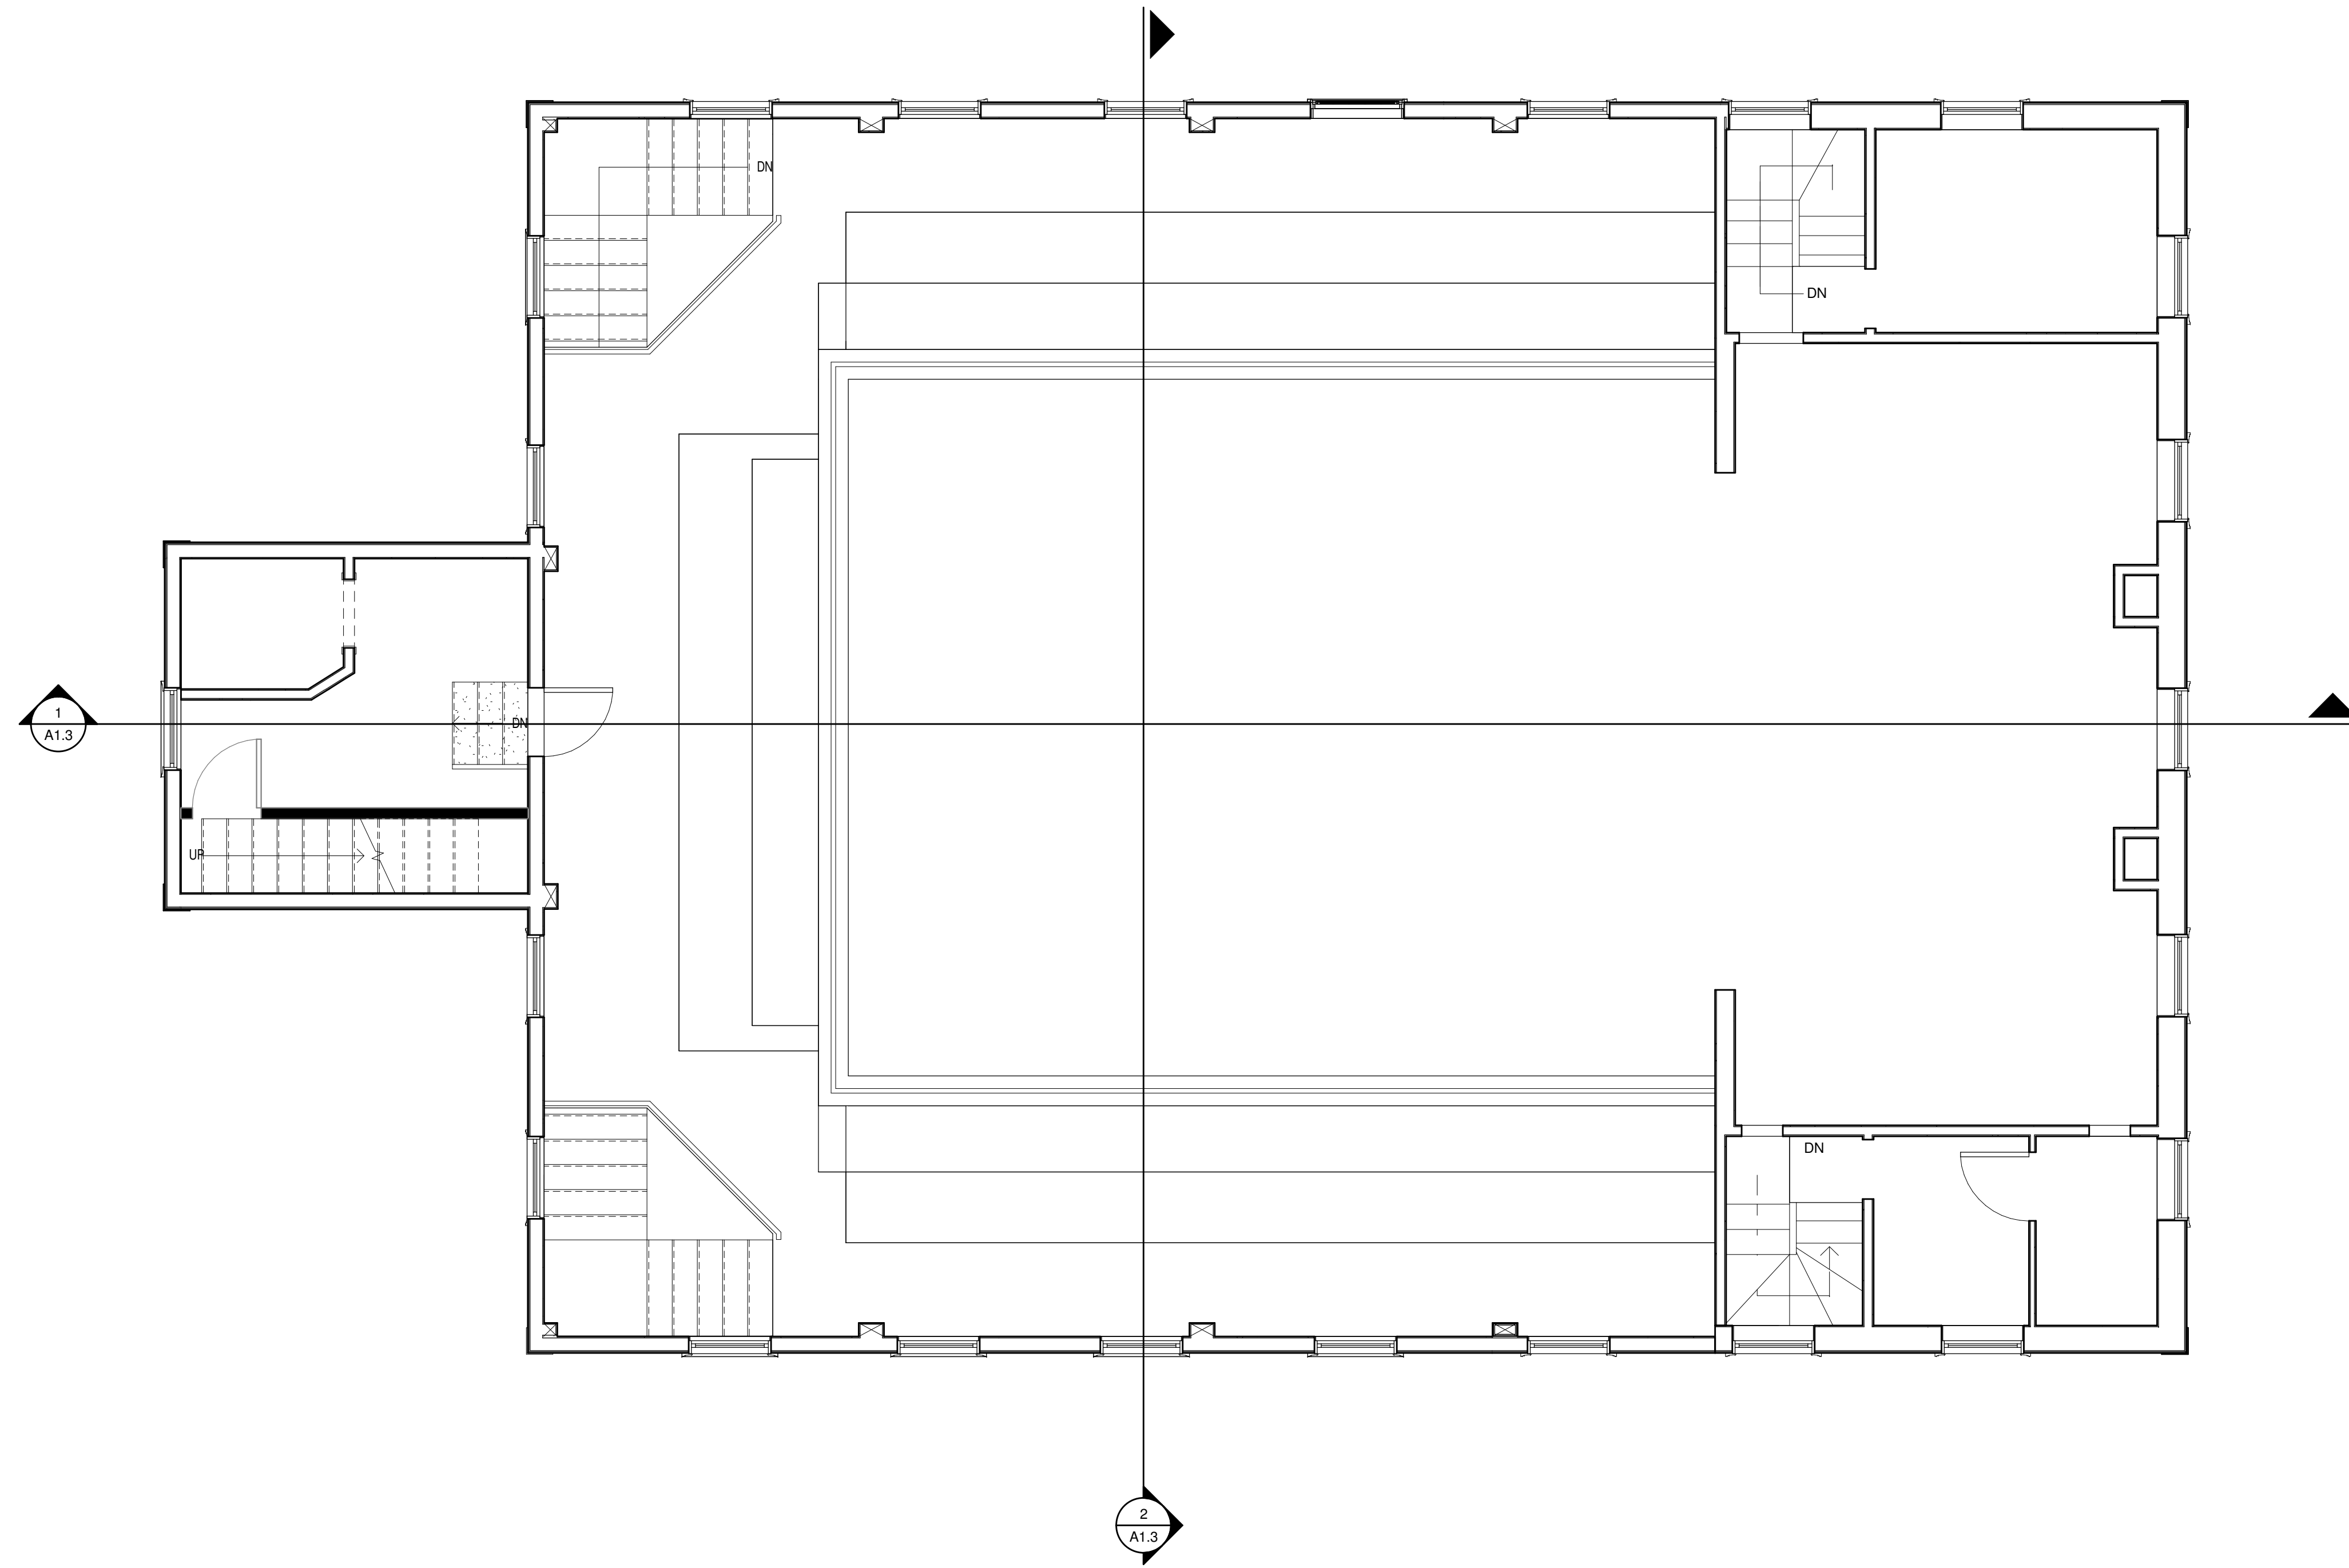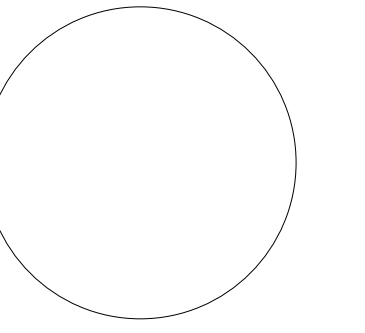

1 GALLERY
1/4" = 1'-0"

Town of Jaffrey

10 Goodnow Street
Jaffrey, NH 03452

Project Title:

State Level Documentation
Jaffrey Meetinghouse

Blackberry Lane Jaffrey, NH 03452


Sheet Title:

Gallery Plan


The architectural drawings and specifications are the property of Catlin + Petrovick Architects PC and are not to be reproduced, stored in a retrieval system, or transmitted in any form or by any means, electronic, mechanical, photocopying, recording, or by any information storage and retrieval system, without the prior written permission of Catlin + Petrovick Architects PC. All rights reserved.

Project Number: 200140035
Drawn By: DLA
Scale: 1/4" = 1'-0"
Print Date: 1/26/2015 4:32:32 PM

A1.1

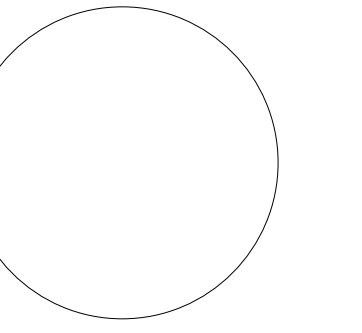

① Section A
1/4" = 1'-0"

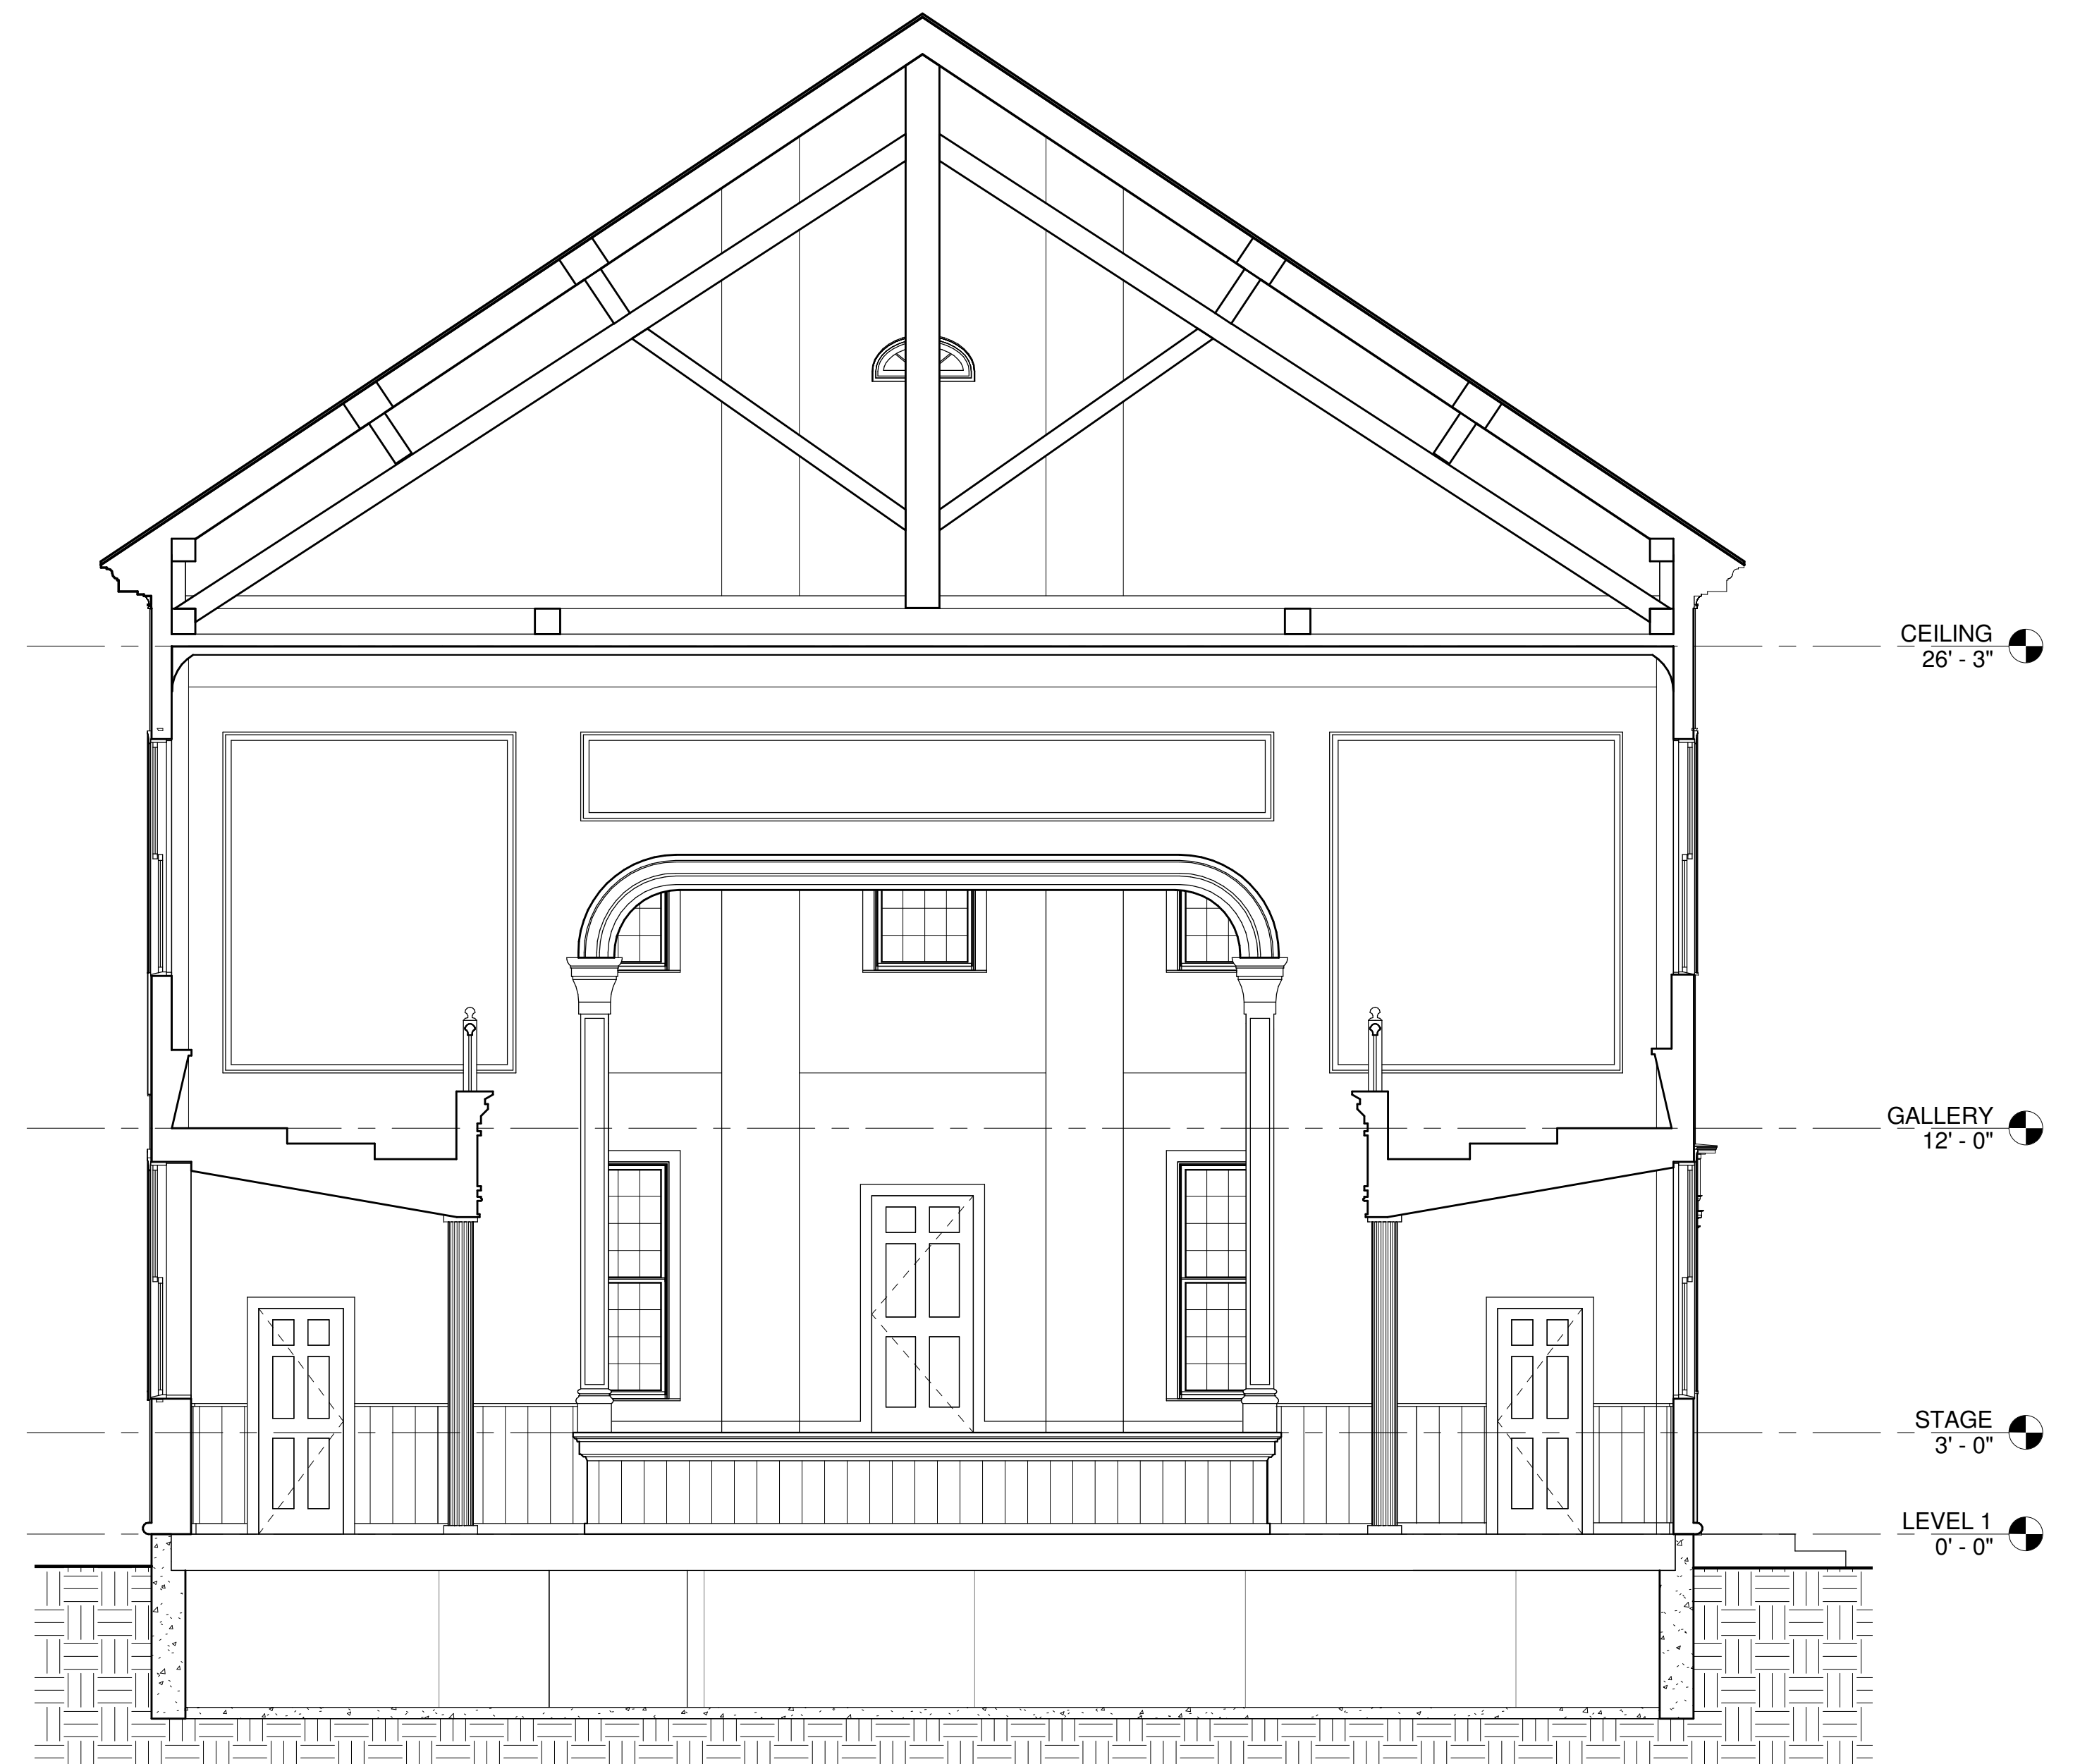

② Section B
1/4" = 1'-0"

Town of Jaffrey

10 Goodnow Street
Jaffrey, NH 03452

Project Title:

State Level Documentation
Jaffrey Meetinghouse

Blackberry Lane Jaffrey, NH 03452



Sheet Title:

Section


The Architect warrants that the drawings and specifications are complete and accurate for the purposes intended and that they conform to the applicable building codes and regulations. The Architect does not warrant that the drawings and specifications are complete and accurate for any other purposes. The Architect shall not be responsible for any errors or omissions in the drawings and specifications, whether caused by negligence or otherwise. The Architect shall not be responsible for any damage to property or persons, whether caused by negligence or otherwise. The Architect shall not be responsible for any costs or expenses incurred by the client in connection with the project, whether caused by negligence or otherwise. The Architect shall not be responsible for any delays or interruptions in the project, whether caused by negligence or otherwise. The Architect shall not be responsible for any other matters not specifically mentioned in these terms and conditions.

Project Number: 200140035
Drawn By: DLA
Scale: 1/4" = 1'-0"
Print Date: 1/26/2015 4:32:34 PM

A1.3

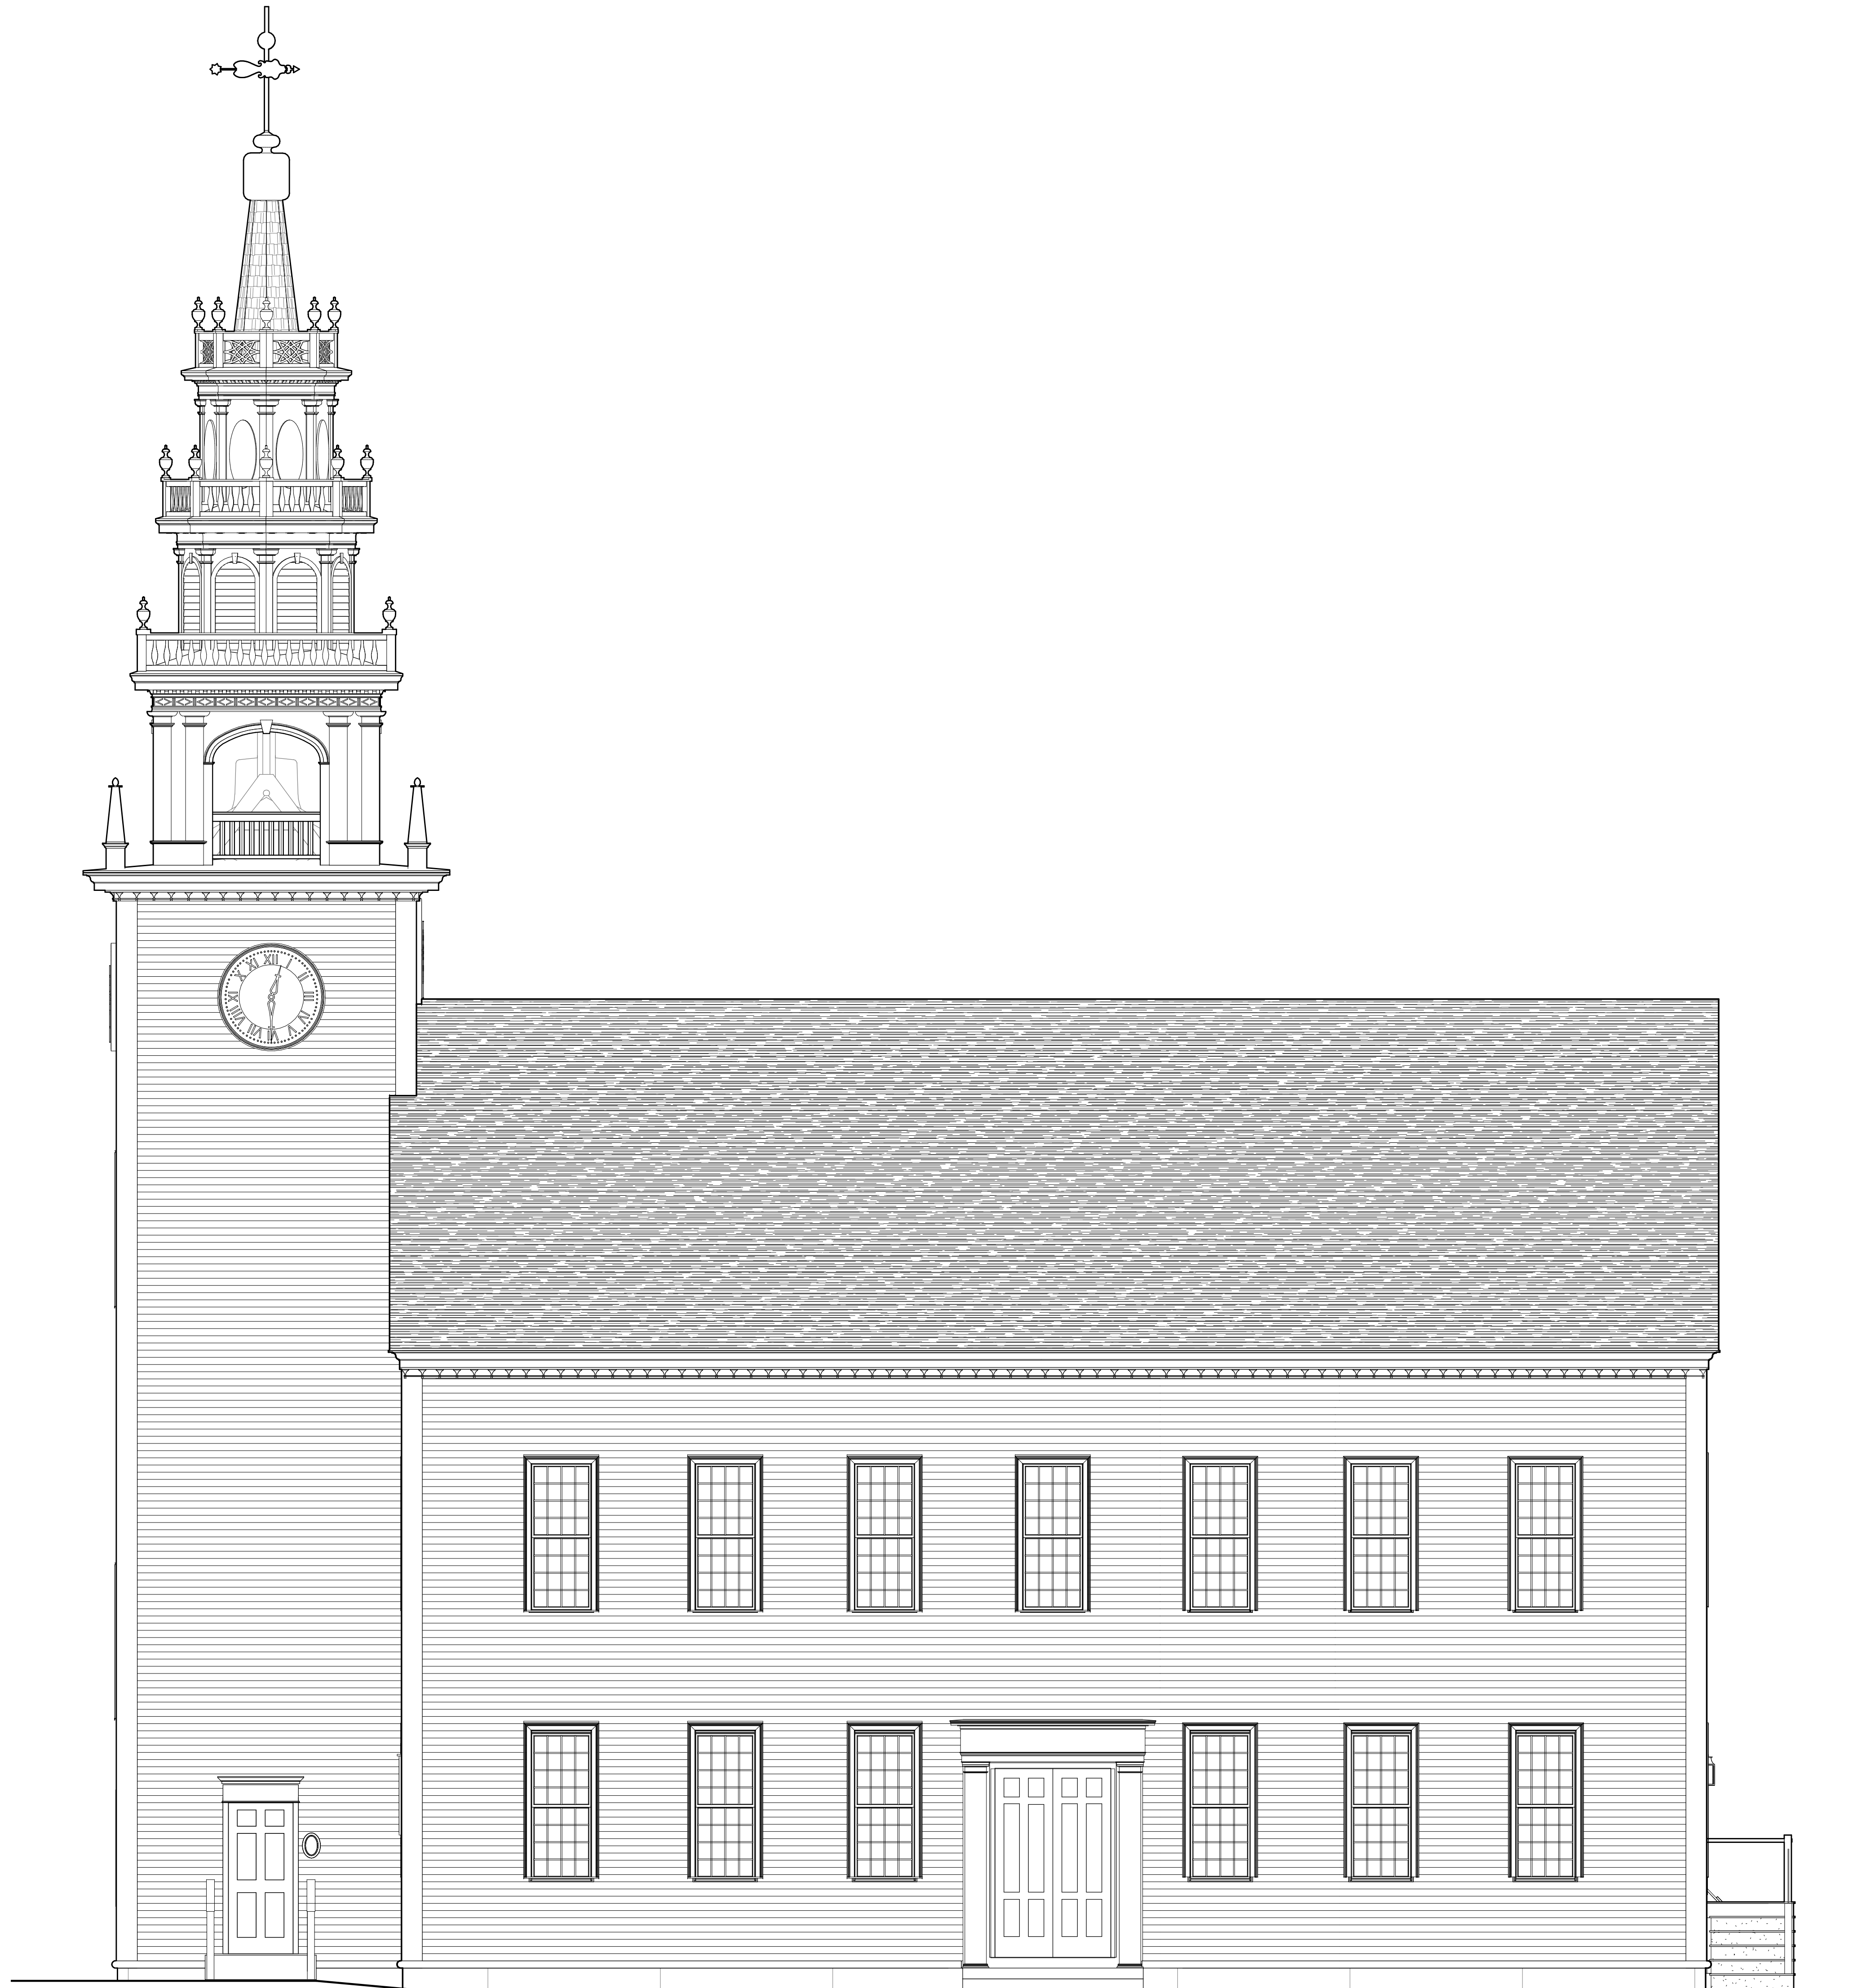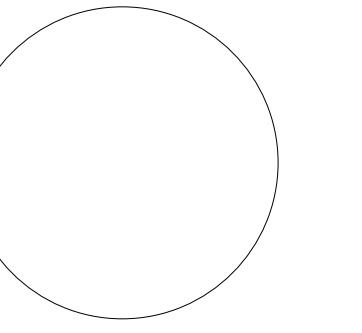

① South
1/4" = 1'-0"

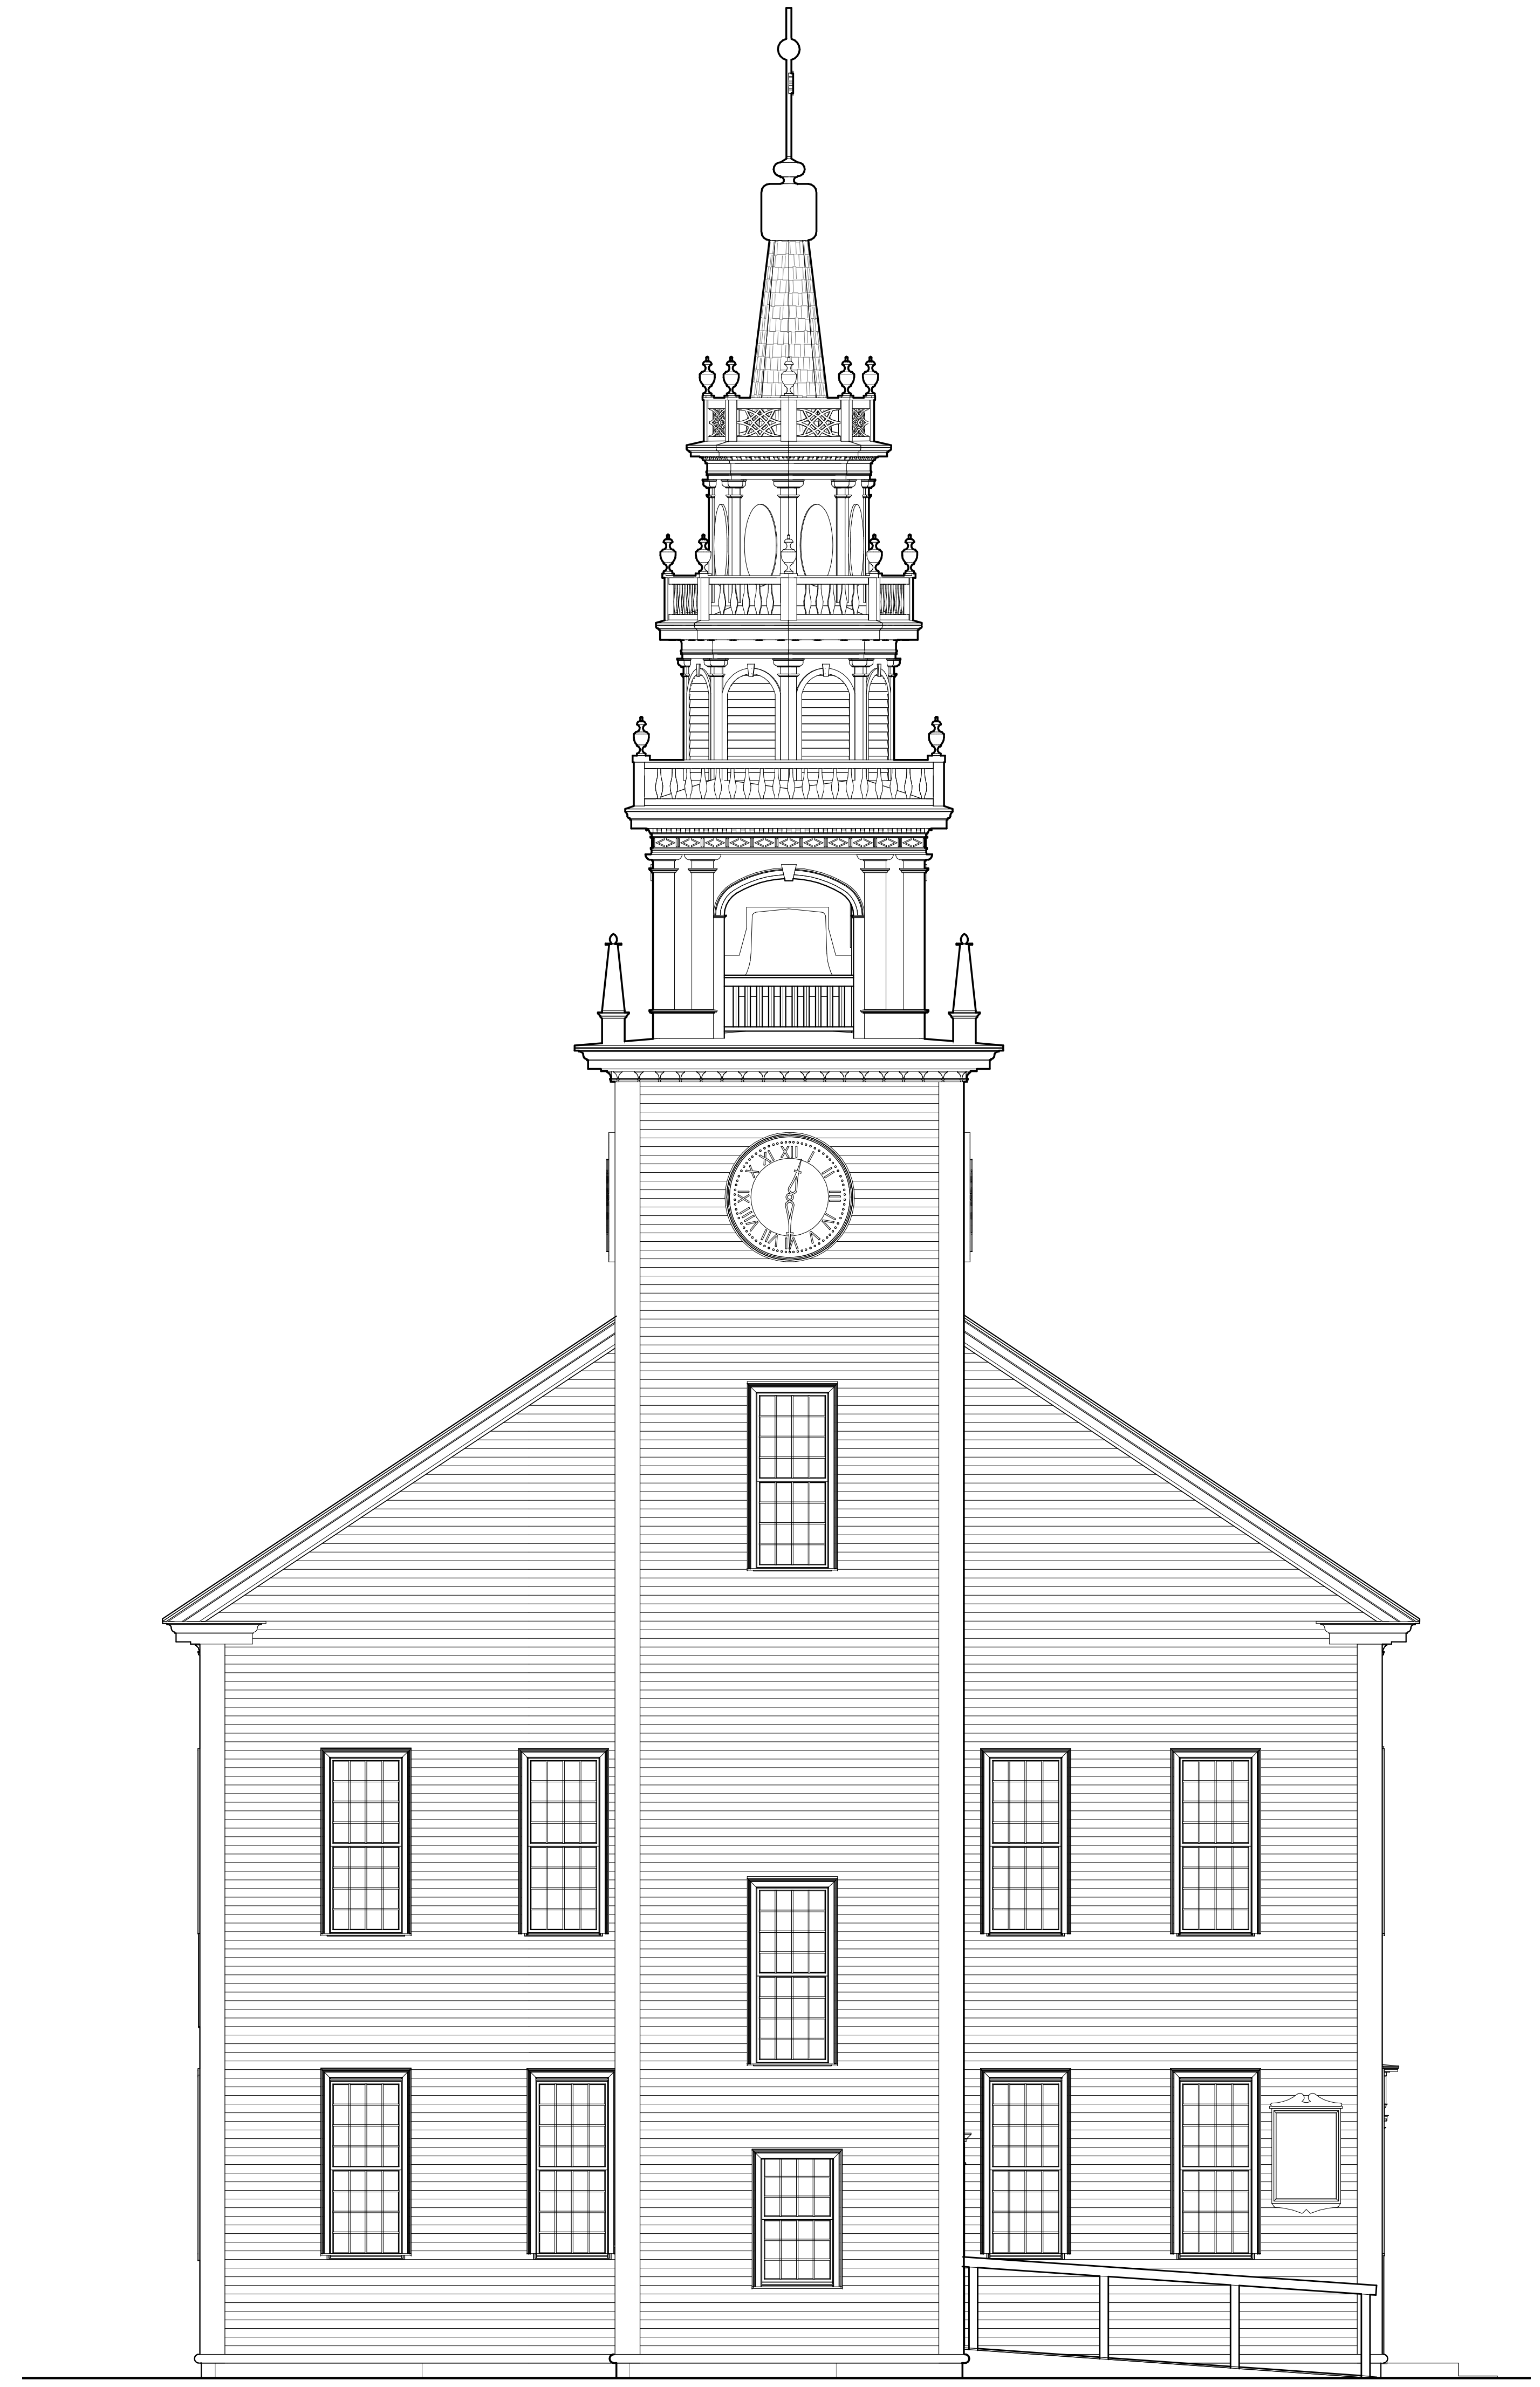

② West
1/4" = 1'-0"

Town of Jaffrey

10 Goodnow Street
Jaffrey, NH 03452

Project Title:

State Level Documentation
Jaffrey Meetinghouse

Blackberry Lane Jaffrey, NH 03452



Sheet Title:

South / West Elevation


The architect warrants that the architectural and engineering drawings and specifications herein are true and correct as of the date of their preparation. The architect shall be responsible for the accuracy of the information provided to the architect. The architect shall not be responsible for the accuracy of the information provided by others. 

Project Number: 200140035
Drawn By: DLA
Scale: 1/4" = 1'-0"
Print Date: 1/26/2015 4:32:40 PM

A2.0

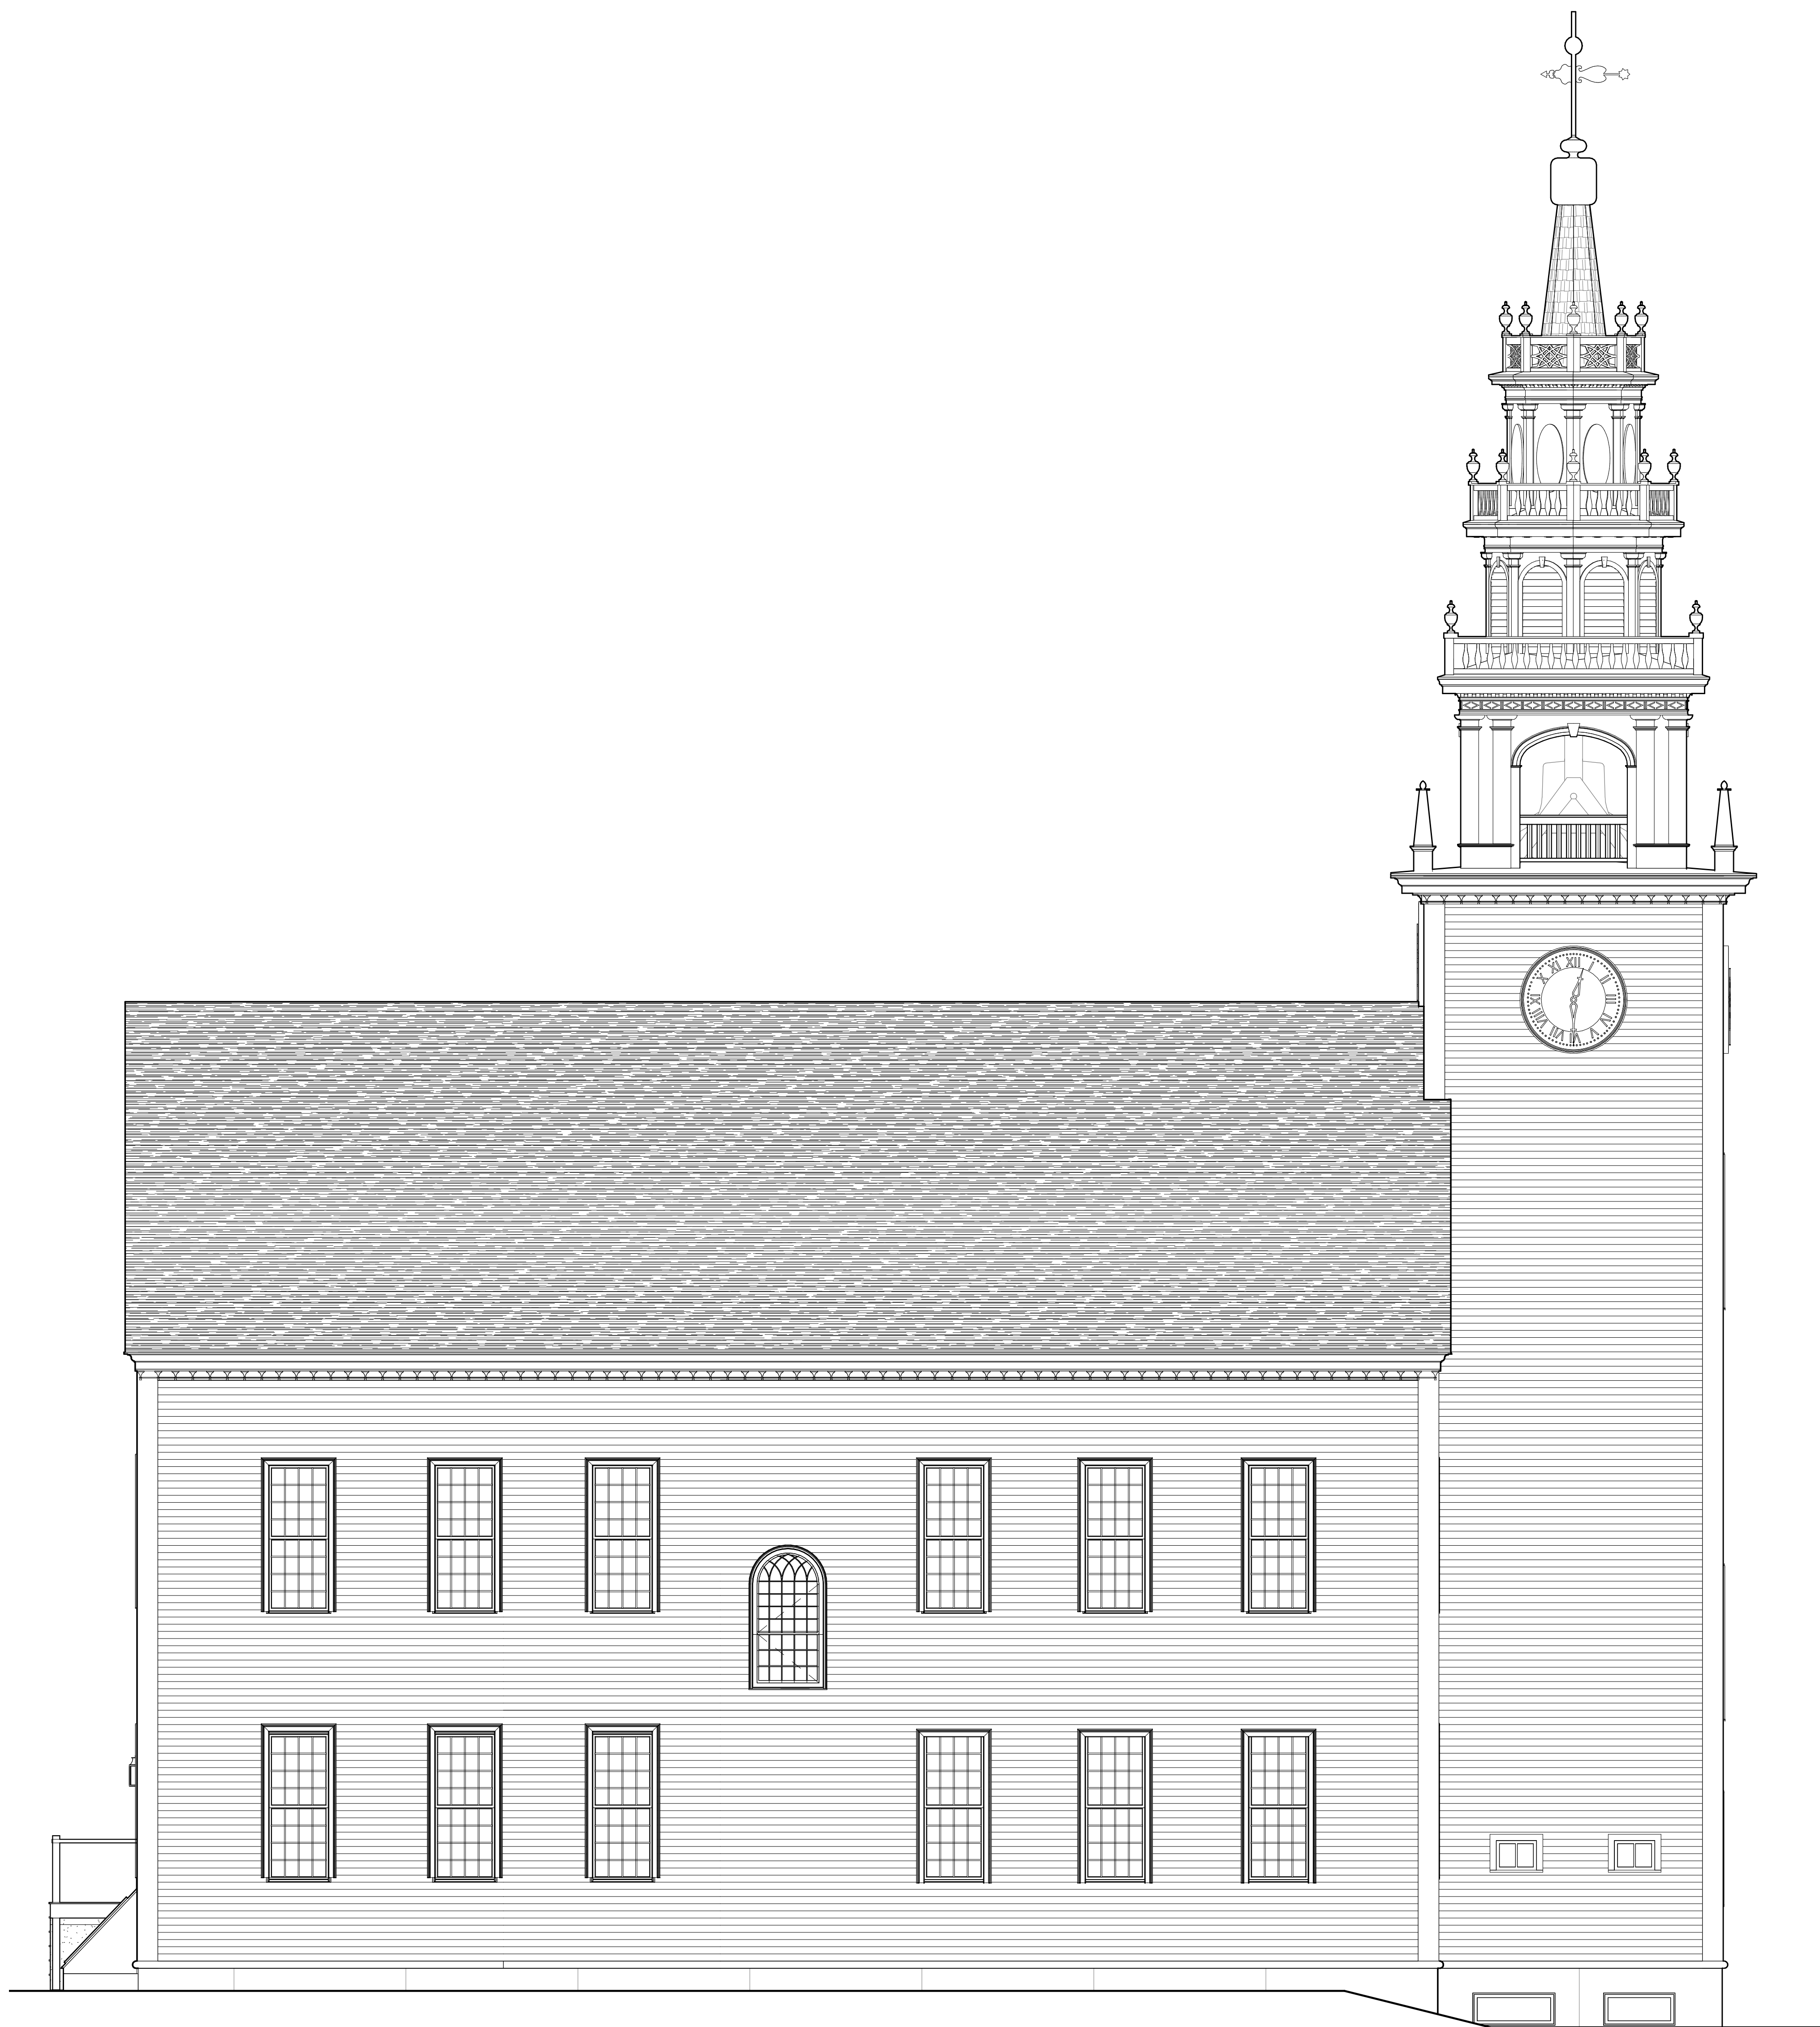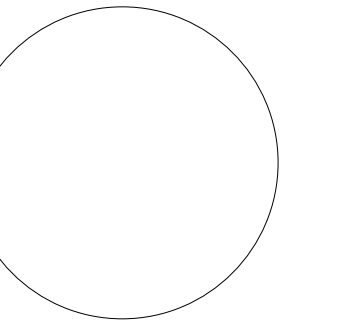

① North
1/4" = 1'-0"

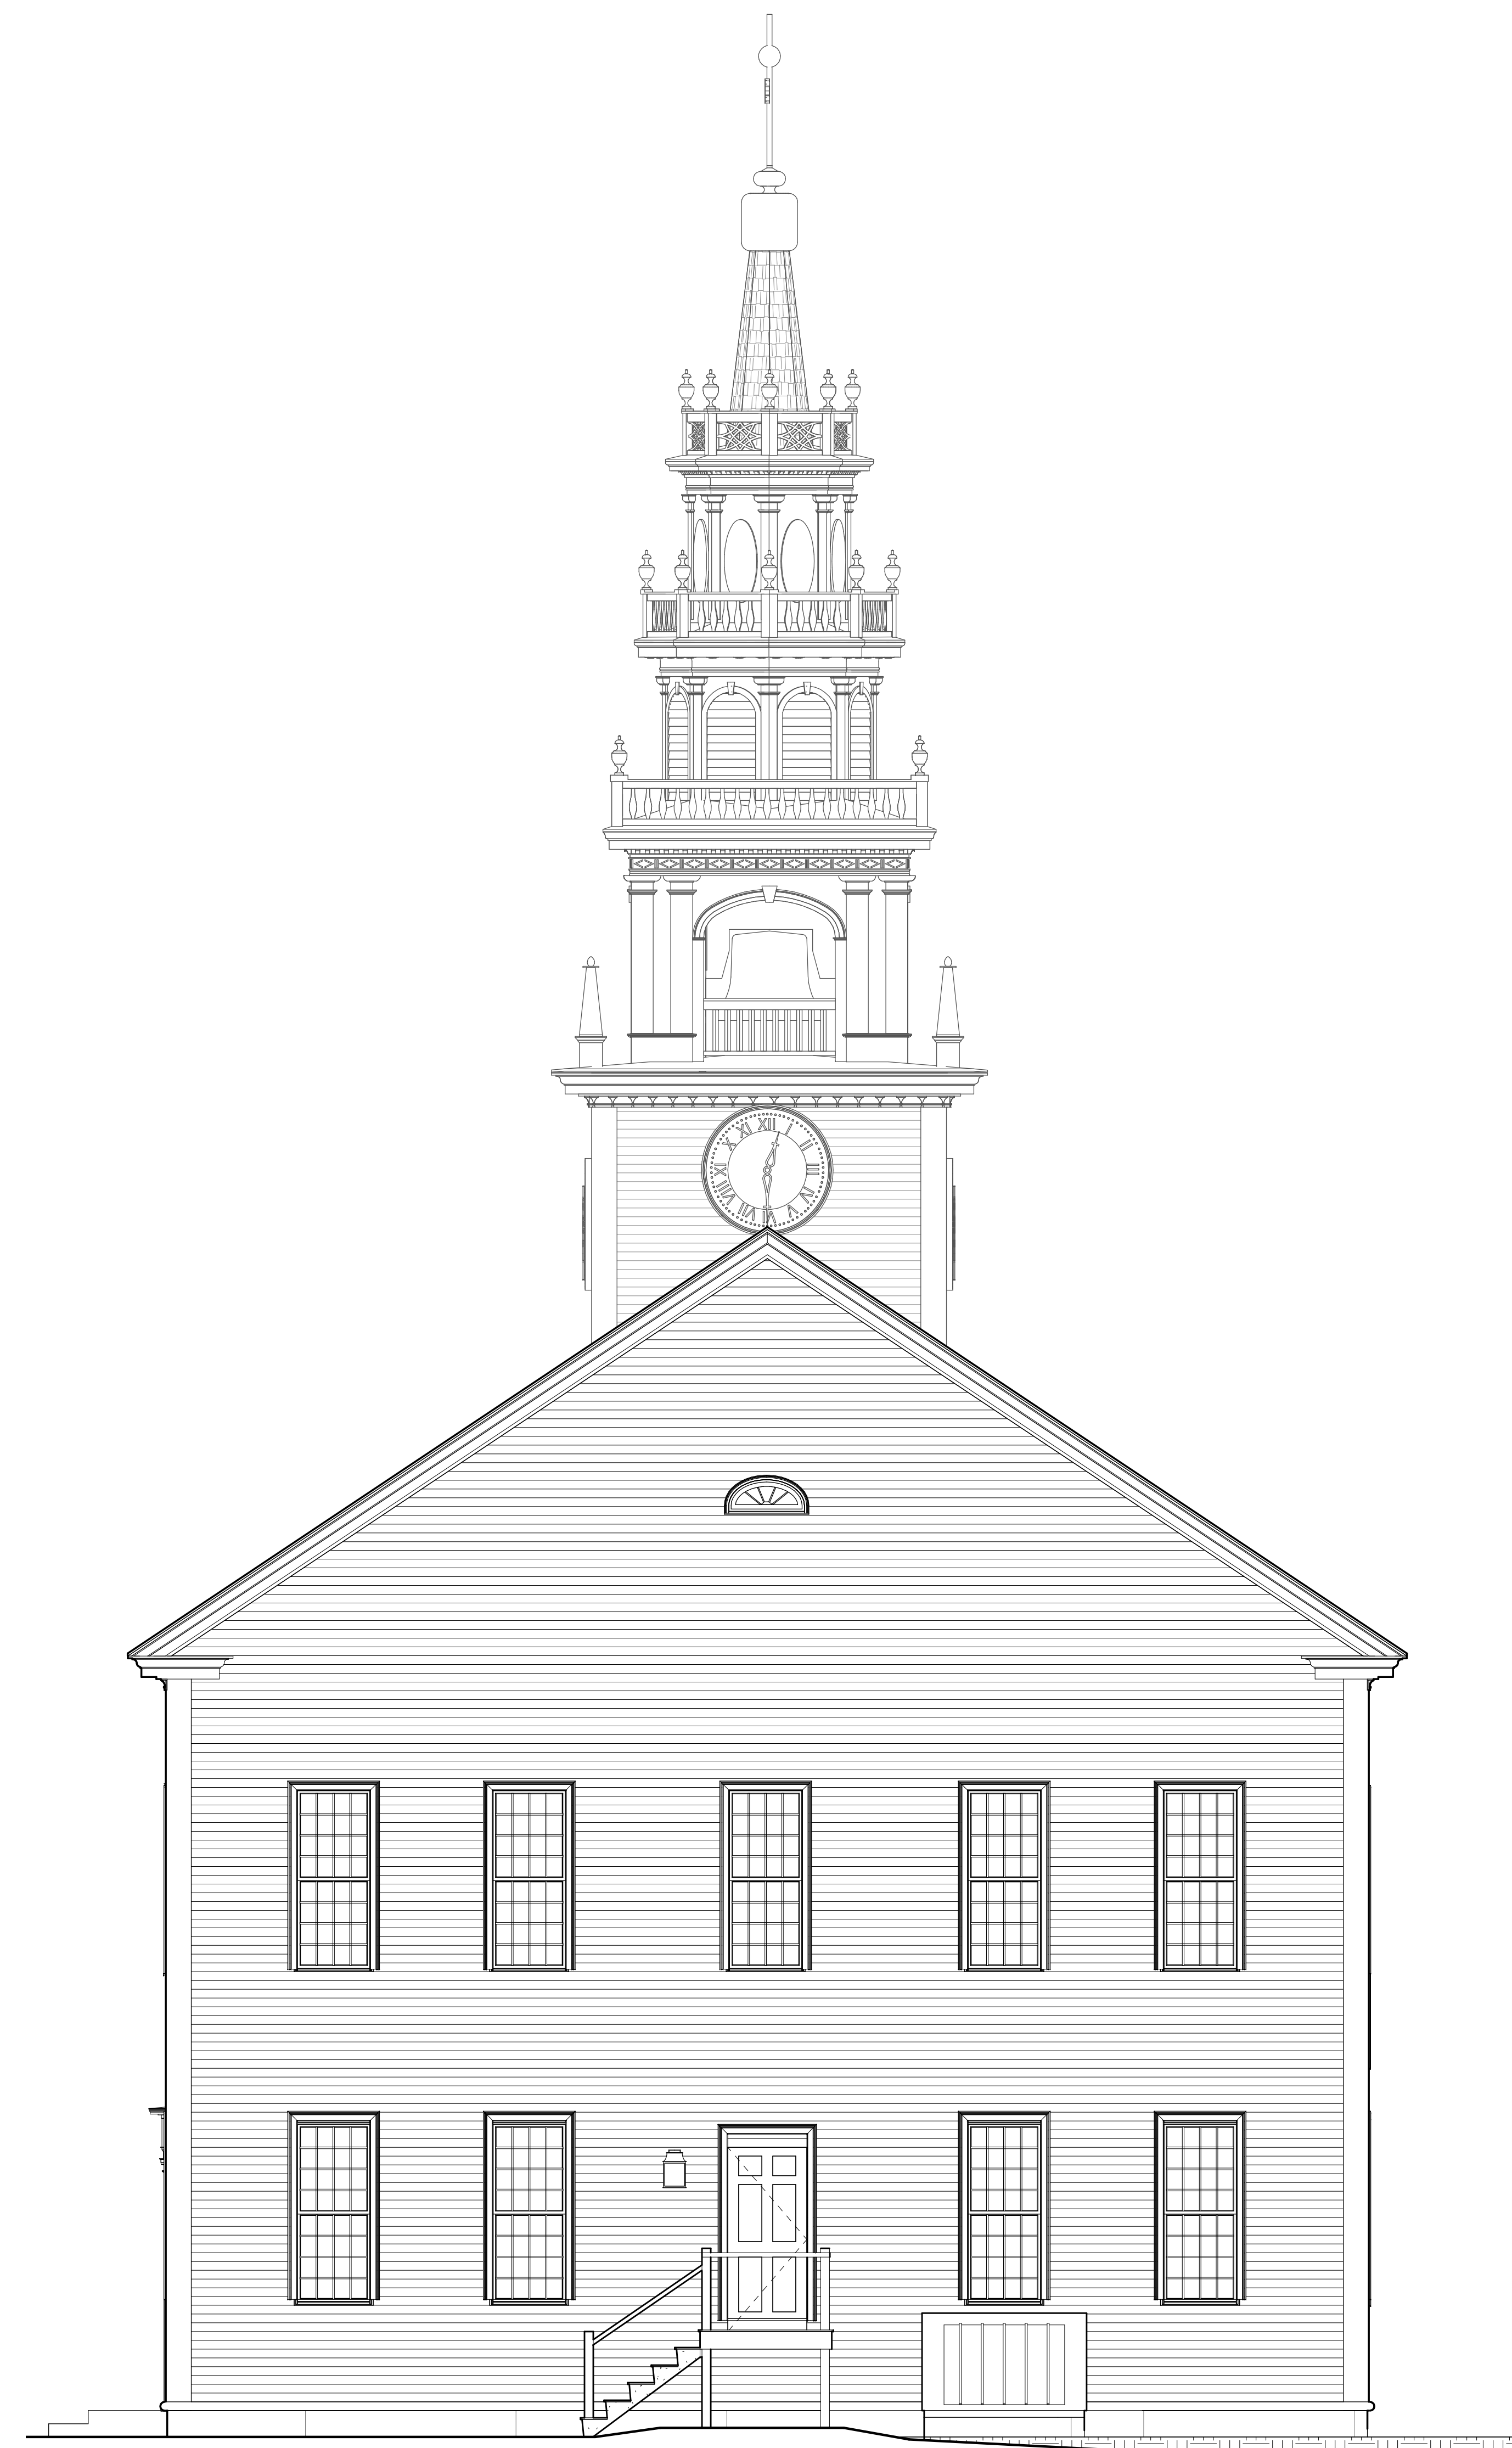

② East
1/4" = 1'-0"

Town of Jaffrey

10 Goodnow Street
Jaffrey, NH 03452

Project Title:

State Level Documentation
Jaffrey Meetinghouse

Blackberry Lane Jaffrey, NH 03452

Sheet Title:

North / East Elevation

The actual dimensions and specifications will be determined and approved by the contractor. The contractor shall be responsible for obtaining all necessary permits and approvals. The architect shall not be responsible for the construction of the building. The architect shall not be responsible for the construction of the building.

Project Number: 200140035
Drawn By: DLA
Scale: 1/4" = 1'-0"
Print Date: 1/26/2015 4:32:45 PM