


 


② LEVEL 1
1/4" = 1'-0"

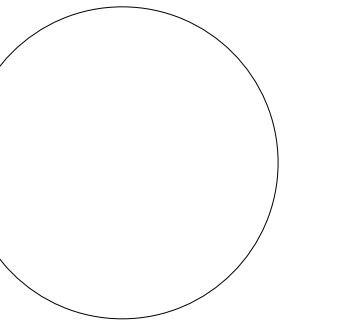

① FOUNDATION
1/4" = 1'-0"

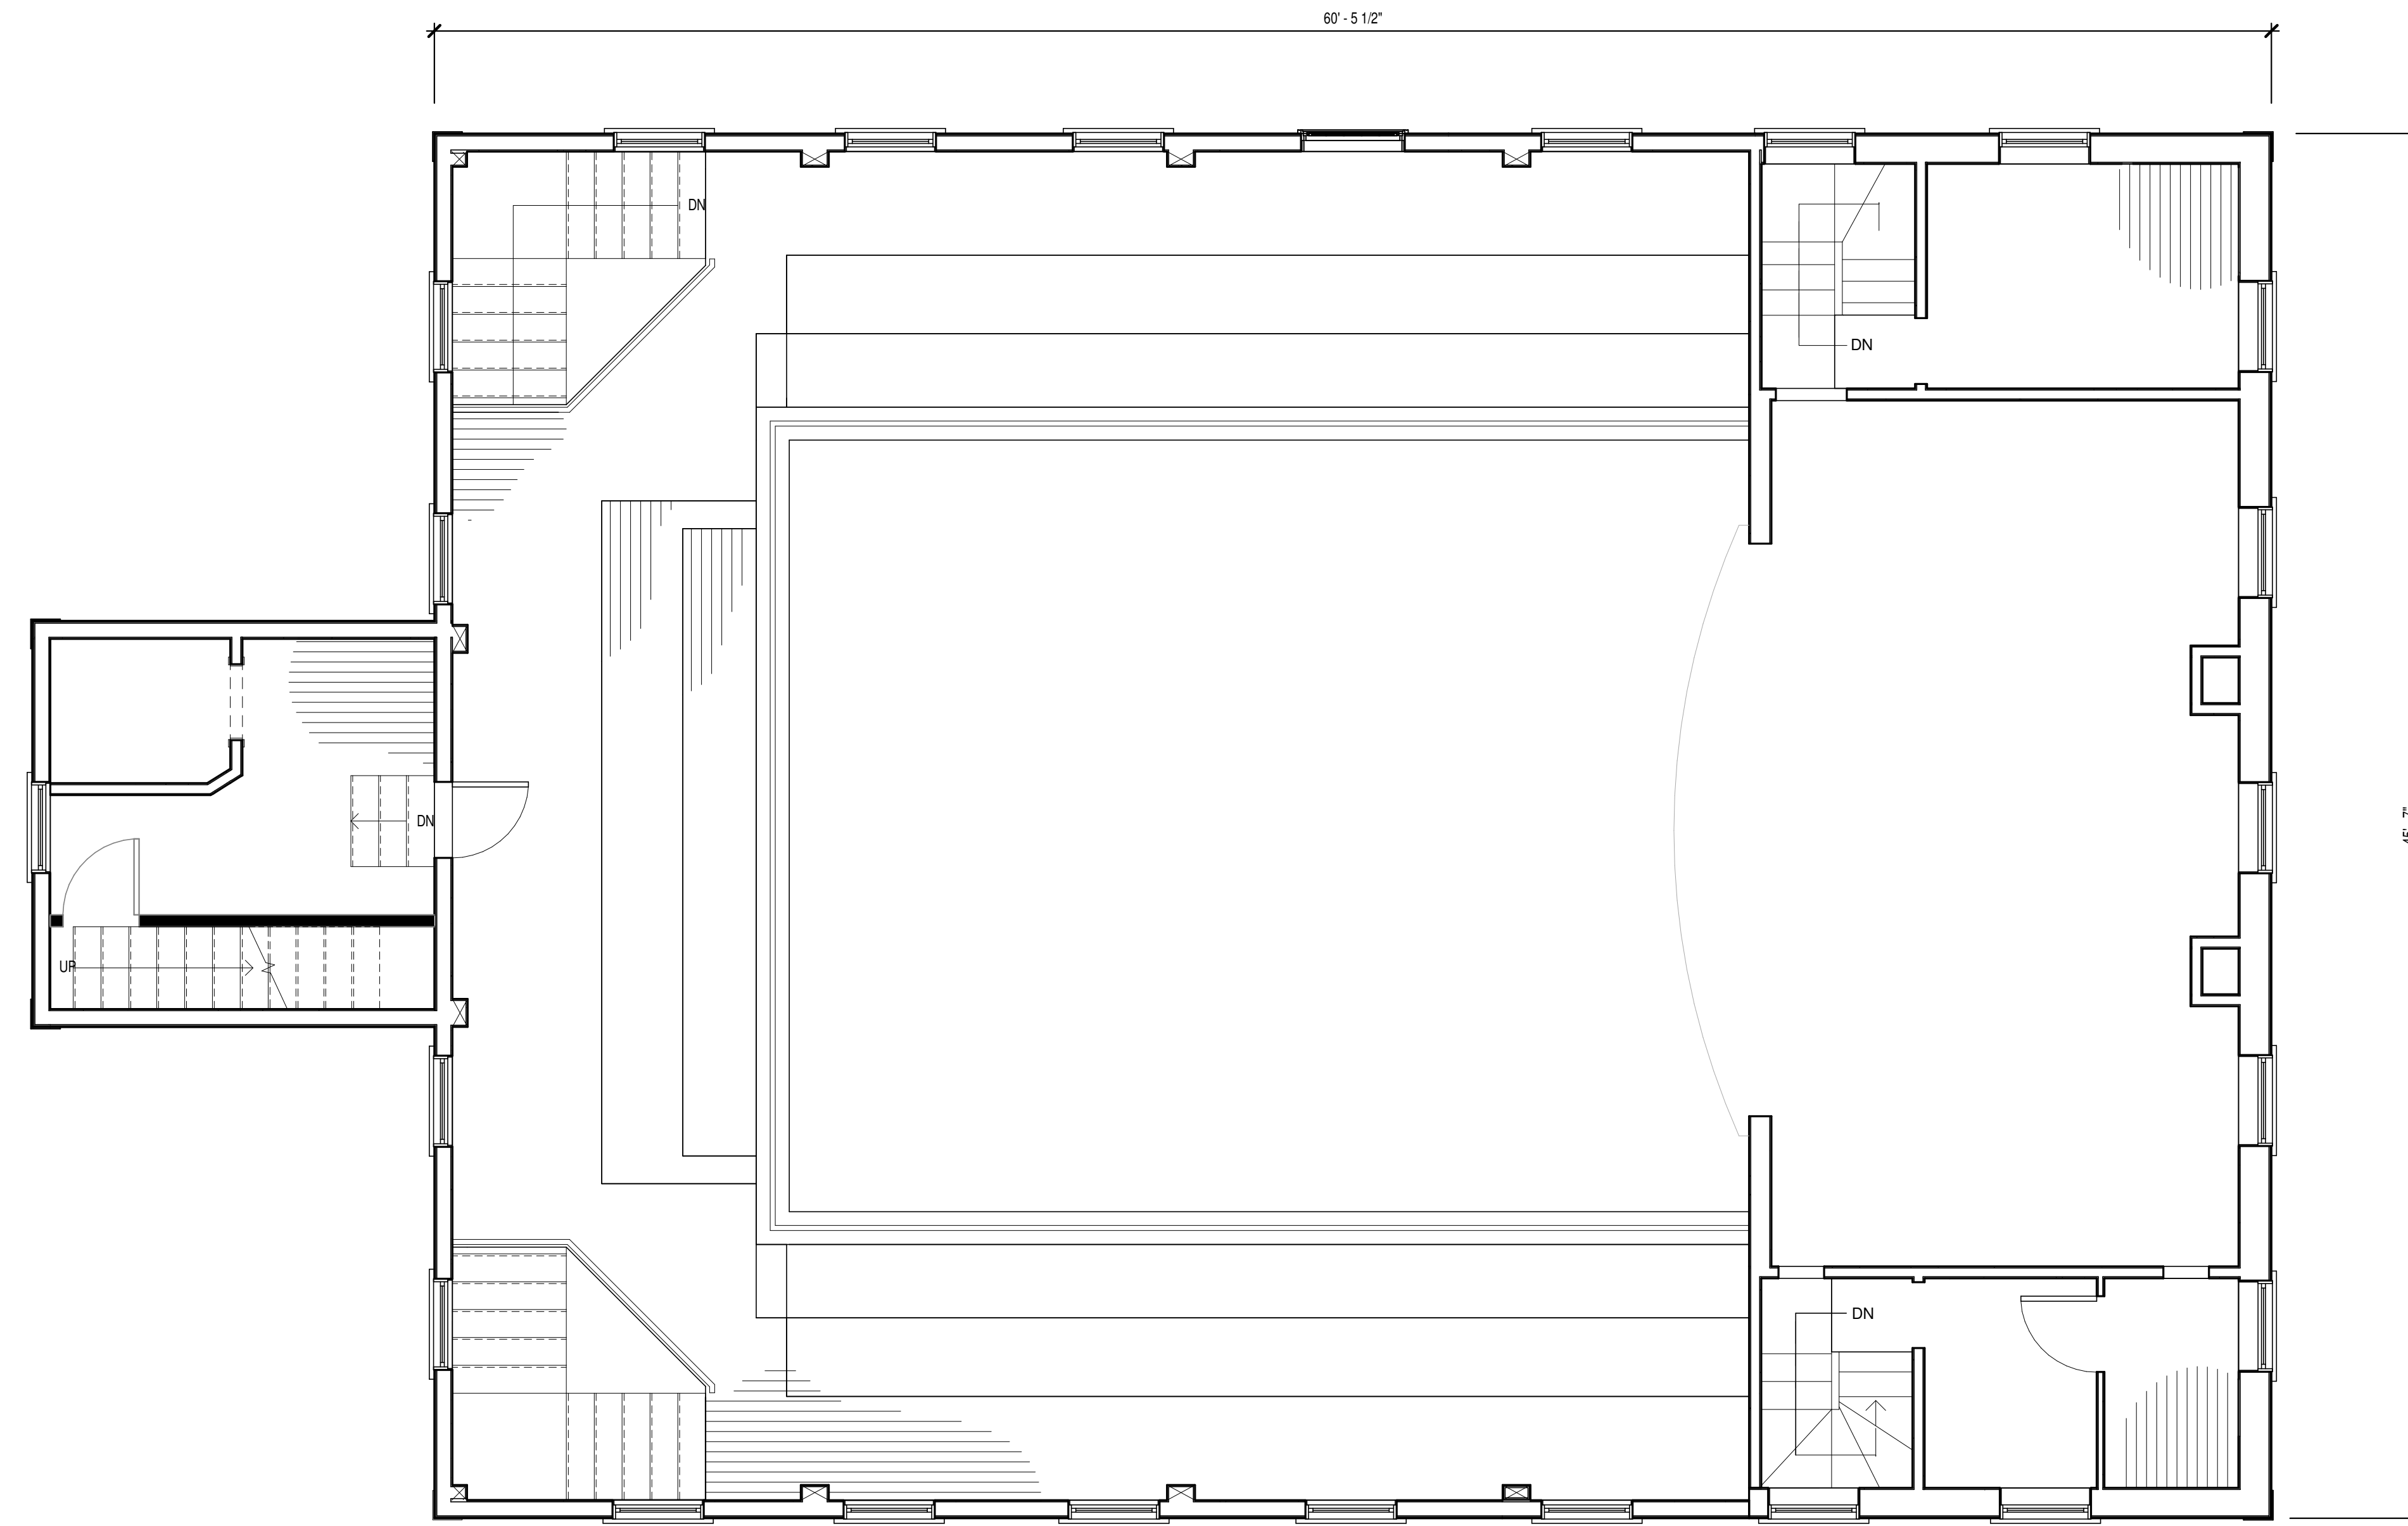

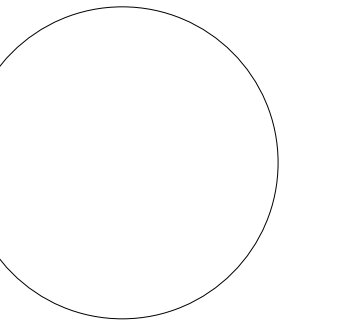

① GALLERY
1/4" = 1'-0"

Town of Jaffrey

10 Goodnow Street
Jaffrey, NH 03452

Project Title:

State Level Documentation
Jaffrey Meetinghouse



Blackberry Lane Jaffrey, NH 03452

Sheet Title:

GALLERY PLAN

The Architect warrants that the information and measurements herein are true and correct to the best of his knowledge and belief, and that he has not been influenced by any person or entity in the preparation of this information. The Architect does not warrant that the information herein is complete or that it is suitable for any purpose other than that for which it was prepared. The Architect shall not be responsible for any errors or omissions in this information, and shall not be held liable for any damages, including consequential damages, arising from the use of this information. The Architect's liability shall be limited to the amount of the fee paid for the preparation of this information.

Project Number: 200140035
Drawn By: DLA
Scale: 1/4" = 1'-0"
Print Date: 2/20/2015 11:05:04 AM

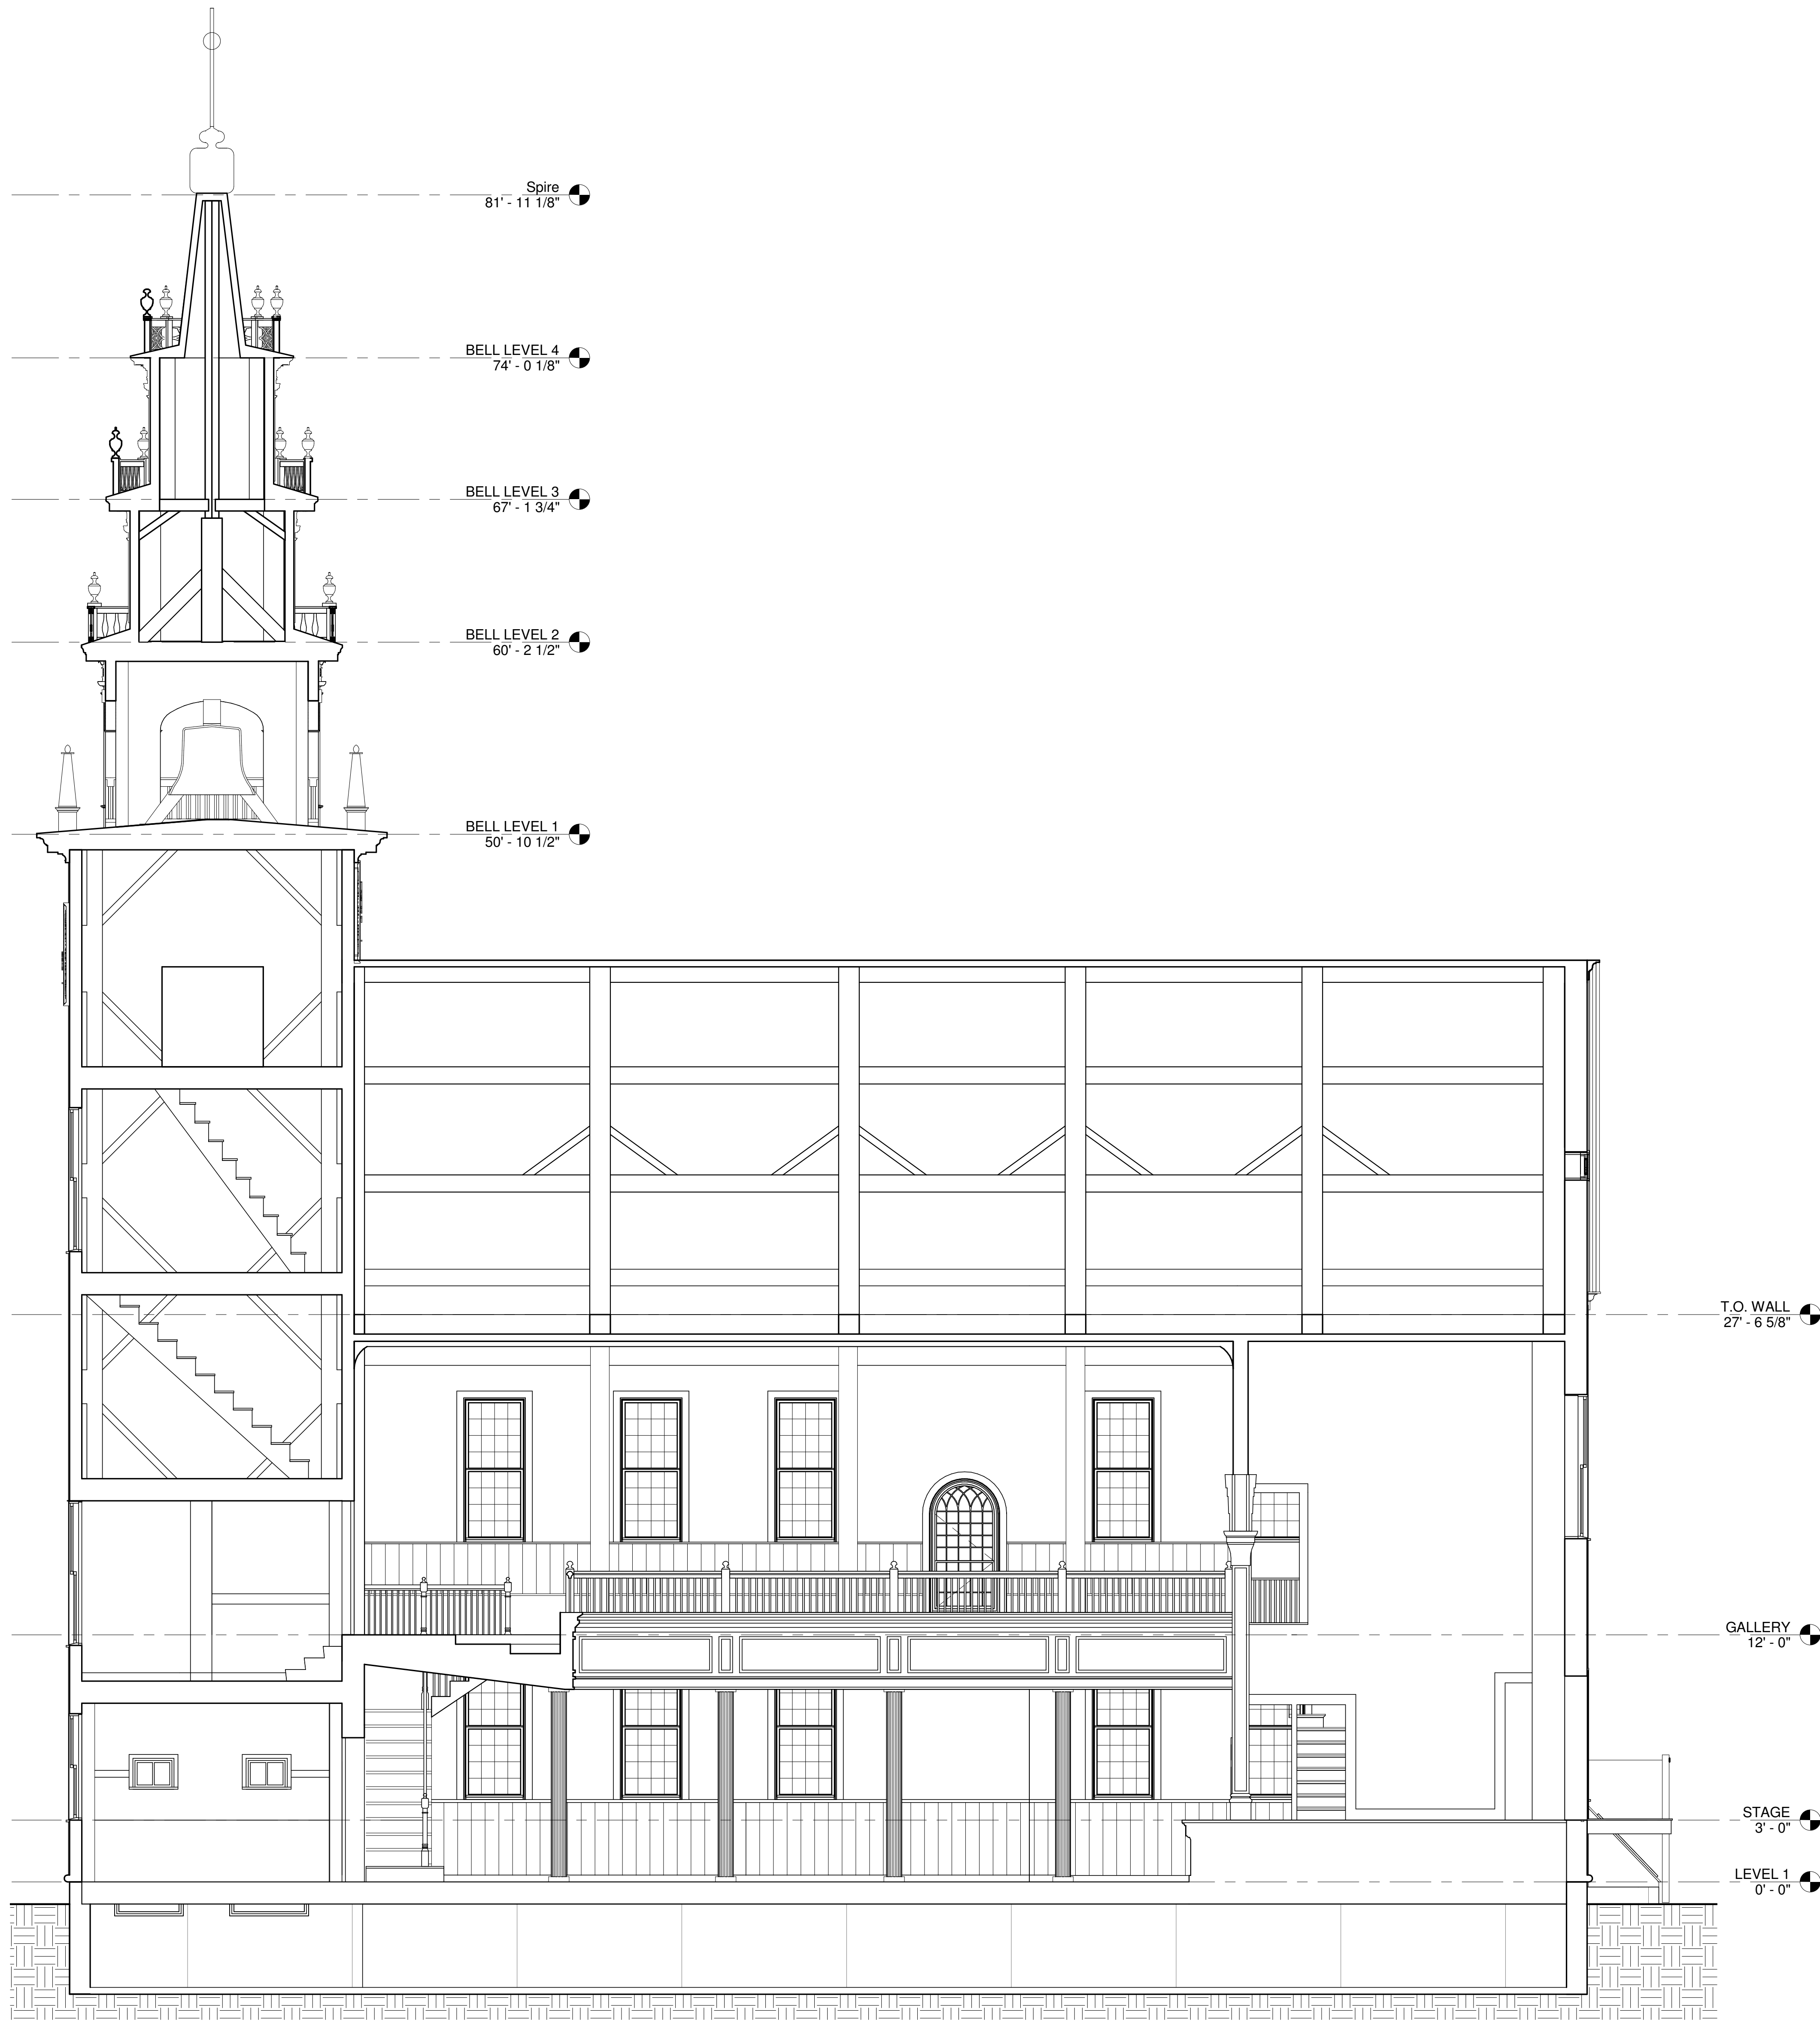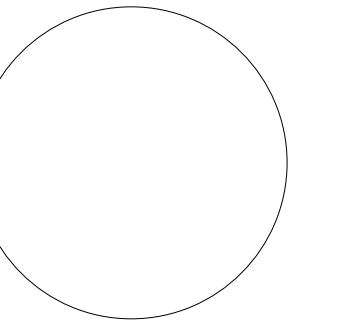

1 SECTION A
1/4" = 1'-0"



2 SECTION B
1/4" = 1'-0"

Town of Jaffrey

10 Goodnow Street
Jaffrey, NH 03452

Project Title:

State Level Documentation
Jaffrey Meetinghouse

Blackberry Lane Jaffrey, NH 03452



Sheet Title:

SECTIONS

The Architect warrants that the drawings and specifications are complete and accurate for the purposes intended, and that they conform to the applicable building codes and regulations. The Architect does not warrant that the drawings and specifications are complete and accurate for any other purposes. The Architect shall not be responsible for any errors or omissions in the drawings and specifications, or for any consequences arising therefrom, whether or not such errors or omissions are caused in whole or in part by the negligence of the Architect. The Architect shall not be responsible for any errors or omissions in the drawings and specifications, or for any consequences arising therefrom, whether or not such errors or omissions are caused in whole or in part by the negligence of the Architect.

Project Number: 200140035
Drawn By: DLA
Scale: 1/4" = 1'-0"
Print Date: 2/20/2015 11:05:06 AM

A1.3

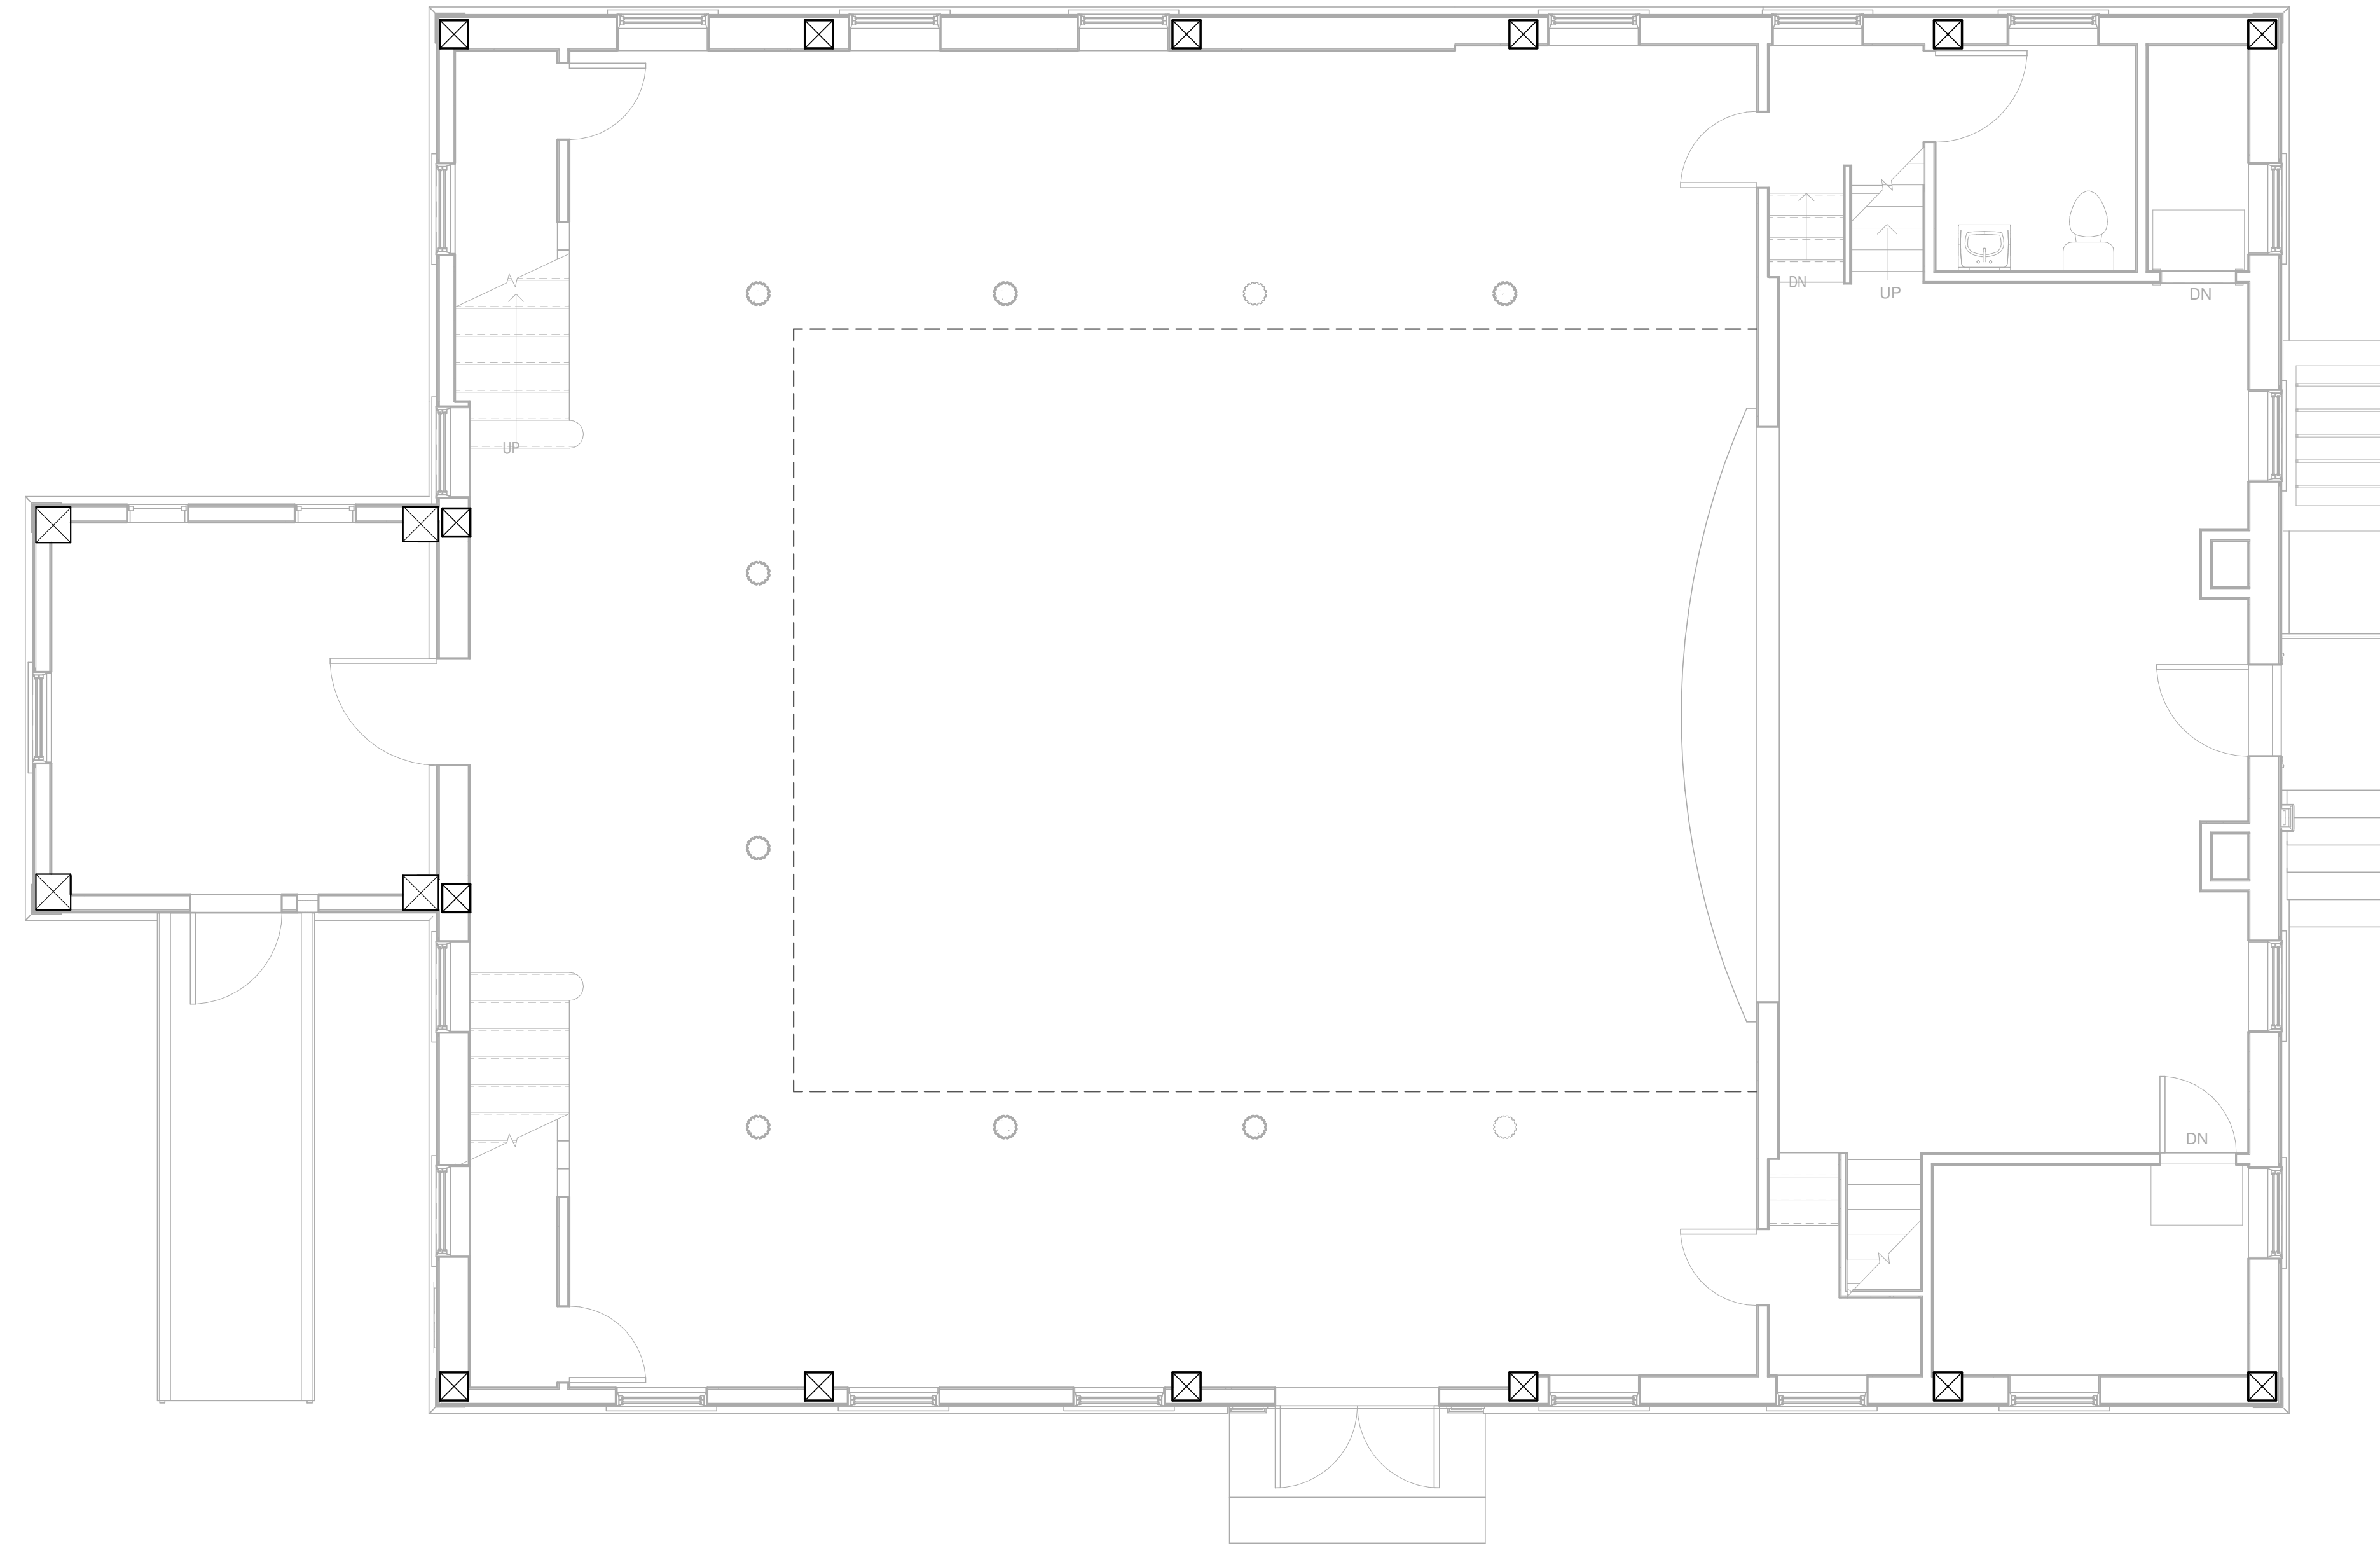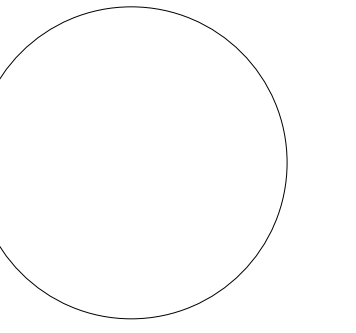

2 GALLERY - FRAMING PLAN
1/4" = 1'-0"



1 LEVEL 1 - FRAMING
1/4" = 1'-0"

Town of Jaffrey

10 Goodnow Street
Jaffrey, NH 03452

Project Title:

State Level Documentation
Jaffrey Meetinghouse



Blackberry Lane Jaffrey, NH 03452

Sheet Title:


FRAMING PLANS

The actual dimensions and construction of the building and its contents are subject to change without notice. The architect is not responsible for the accuracy of the information provided by the client. 

Project Number: 200140035
Drawn By: DLA
Scale: 1/4" = 1'-0"
Print Date: 2/20/2015 11:05:06 AM

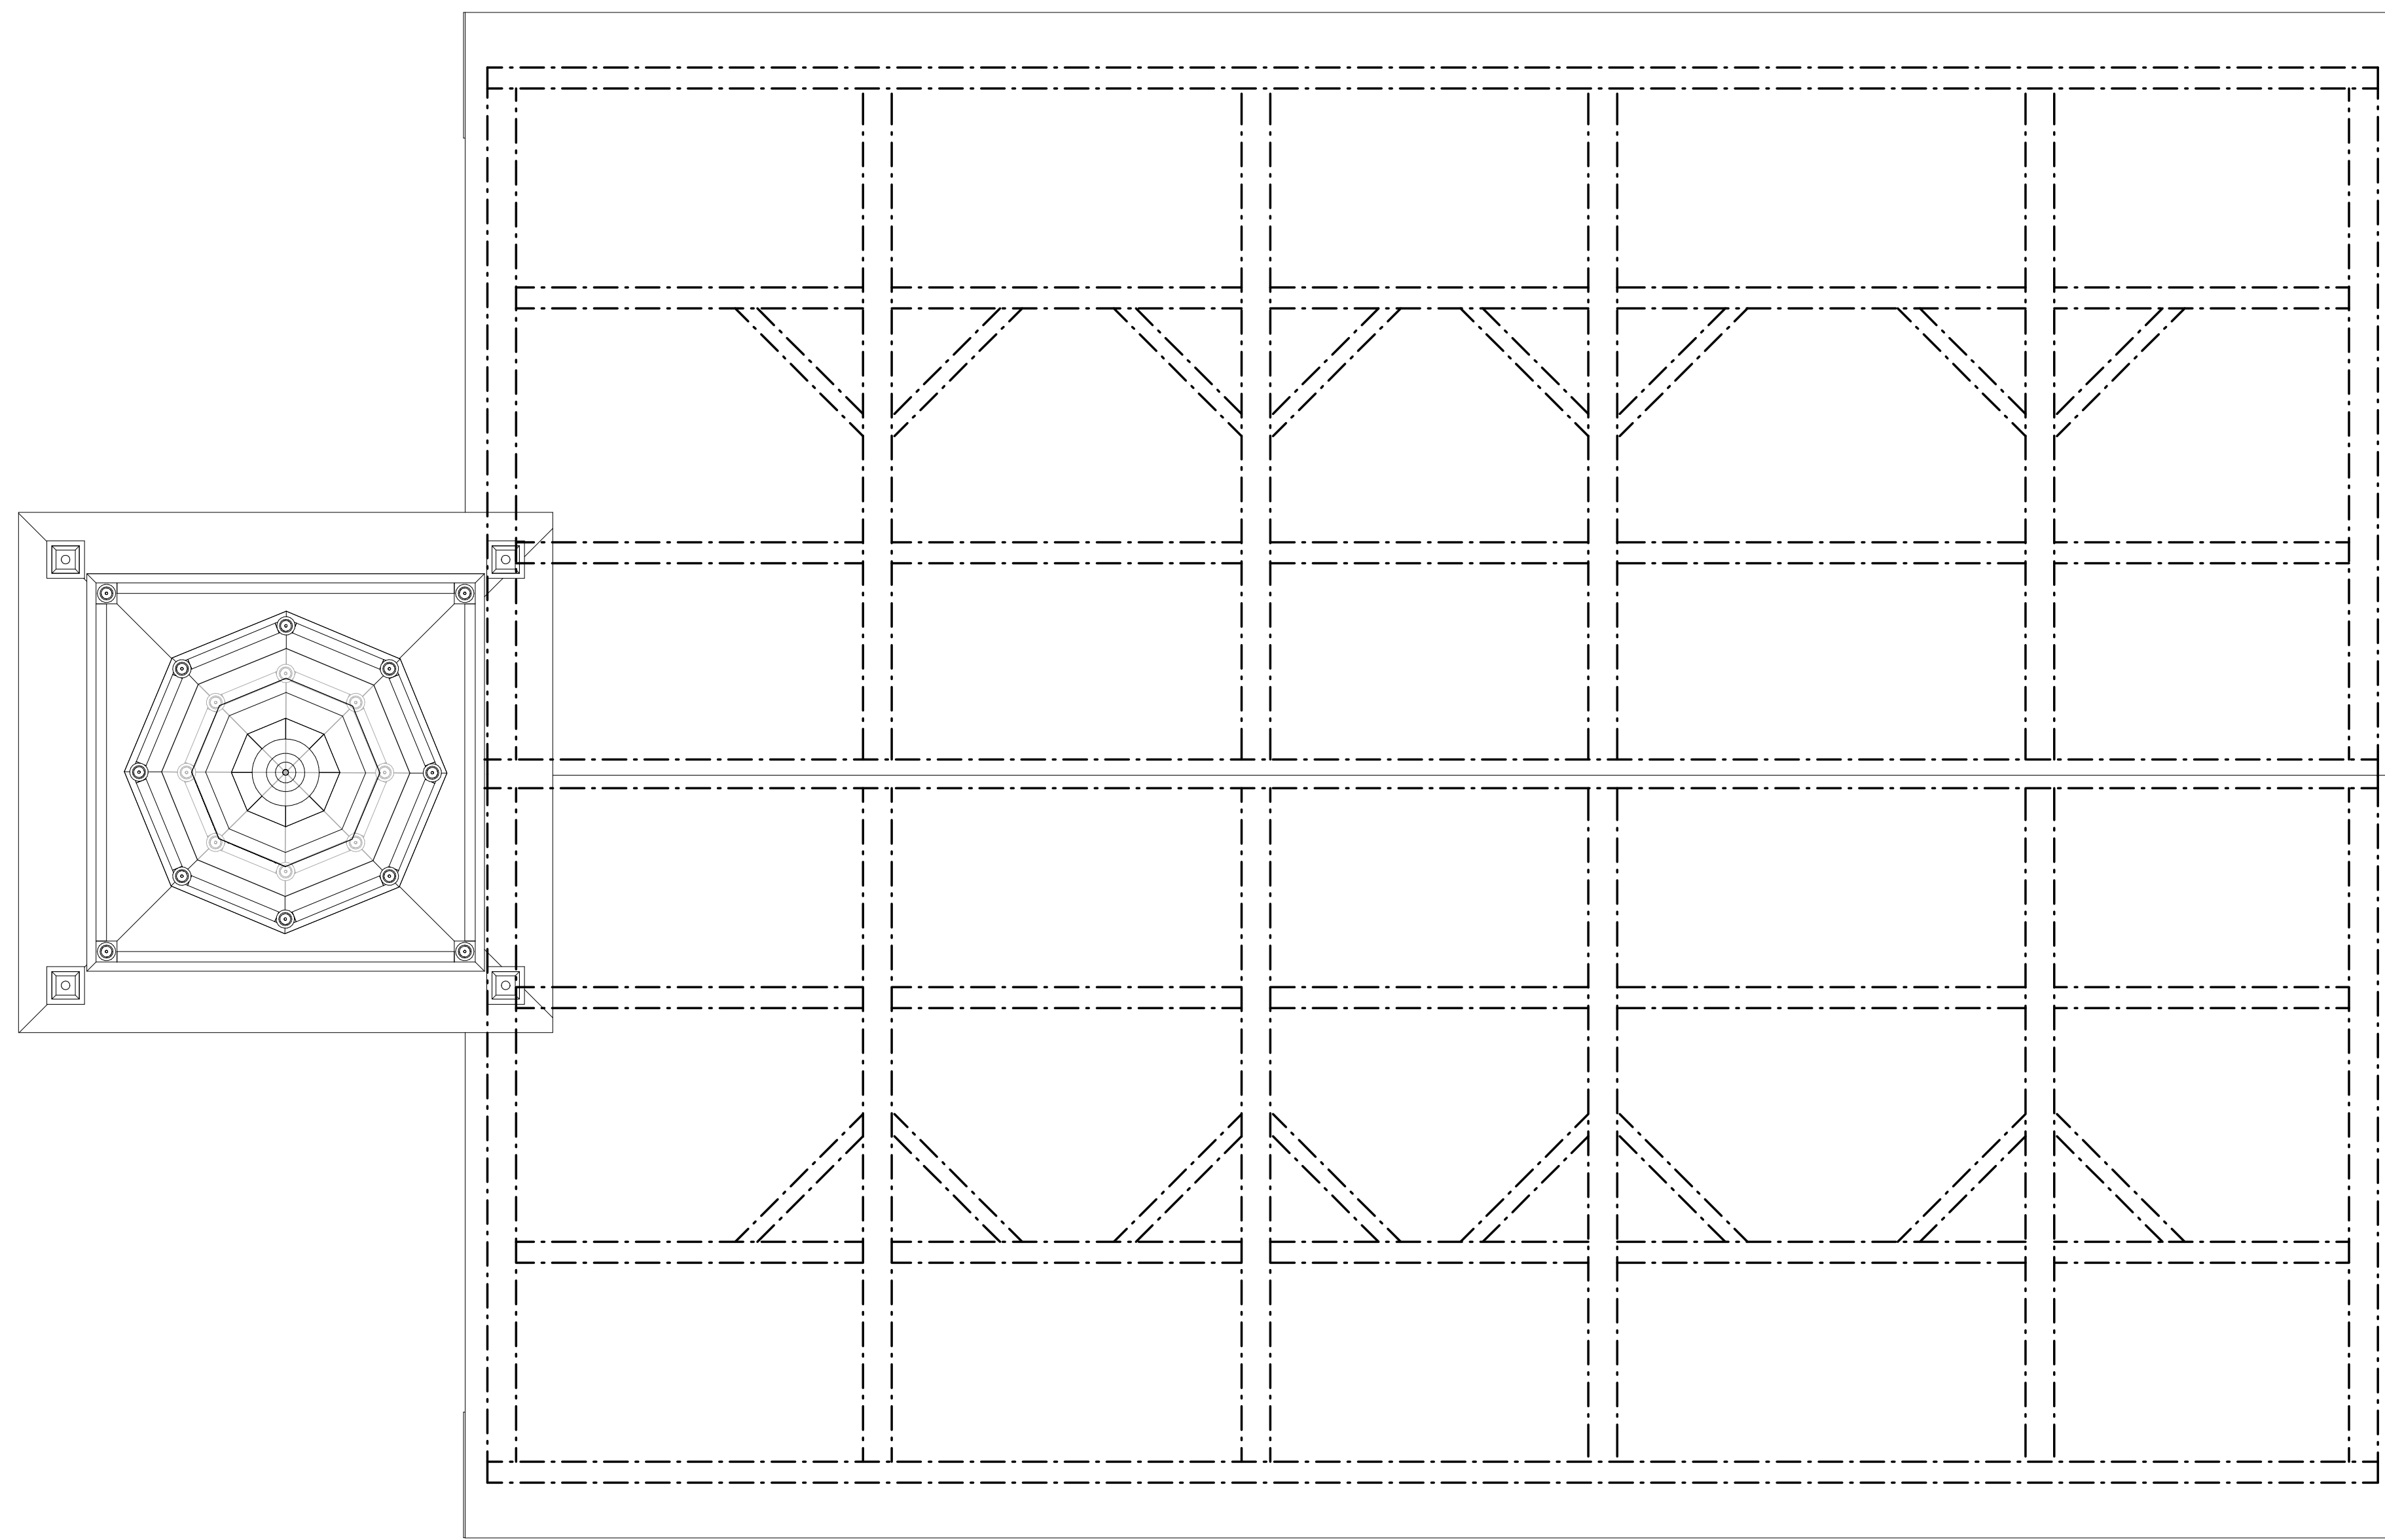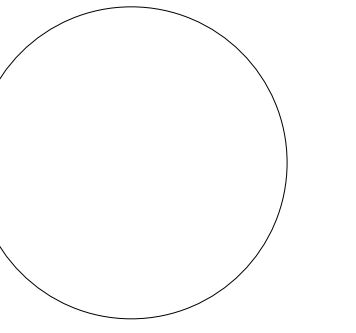

1 ROOF PLAN
1/4" = 1'-0"

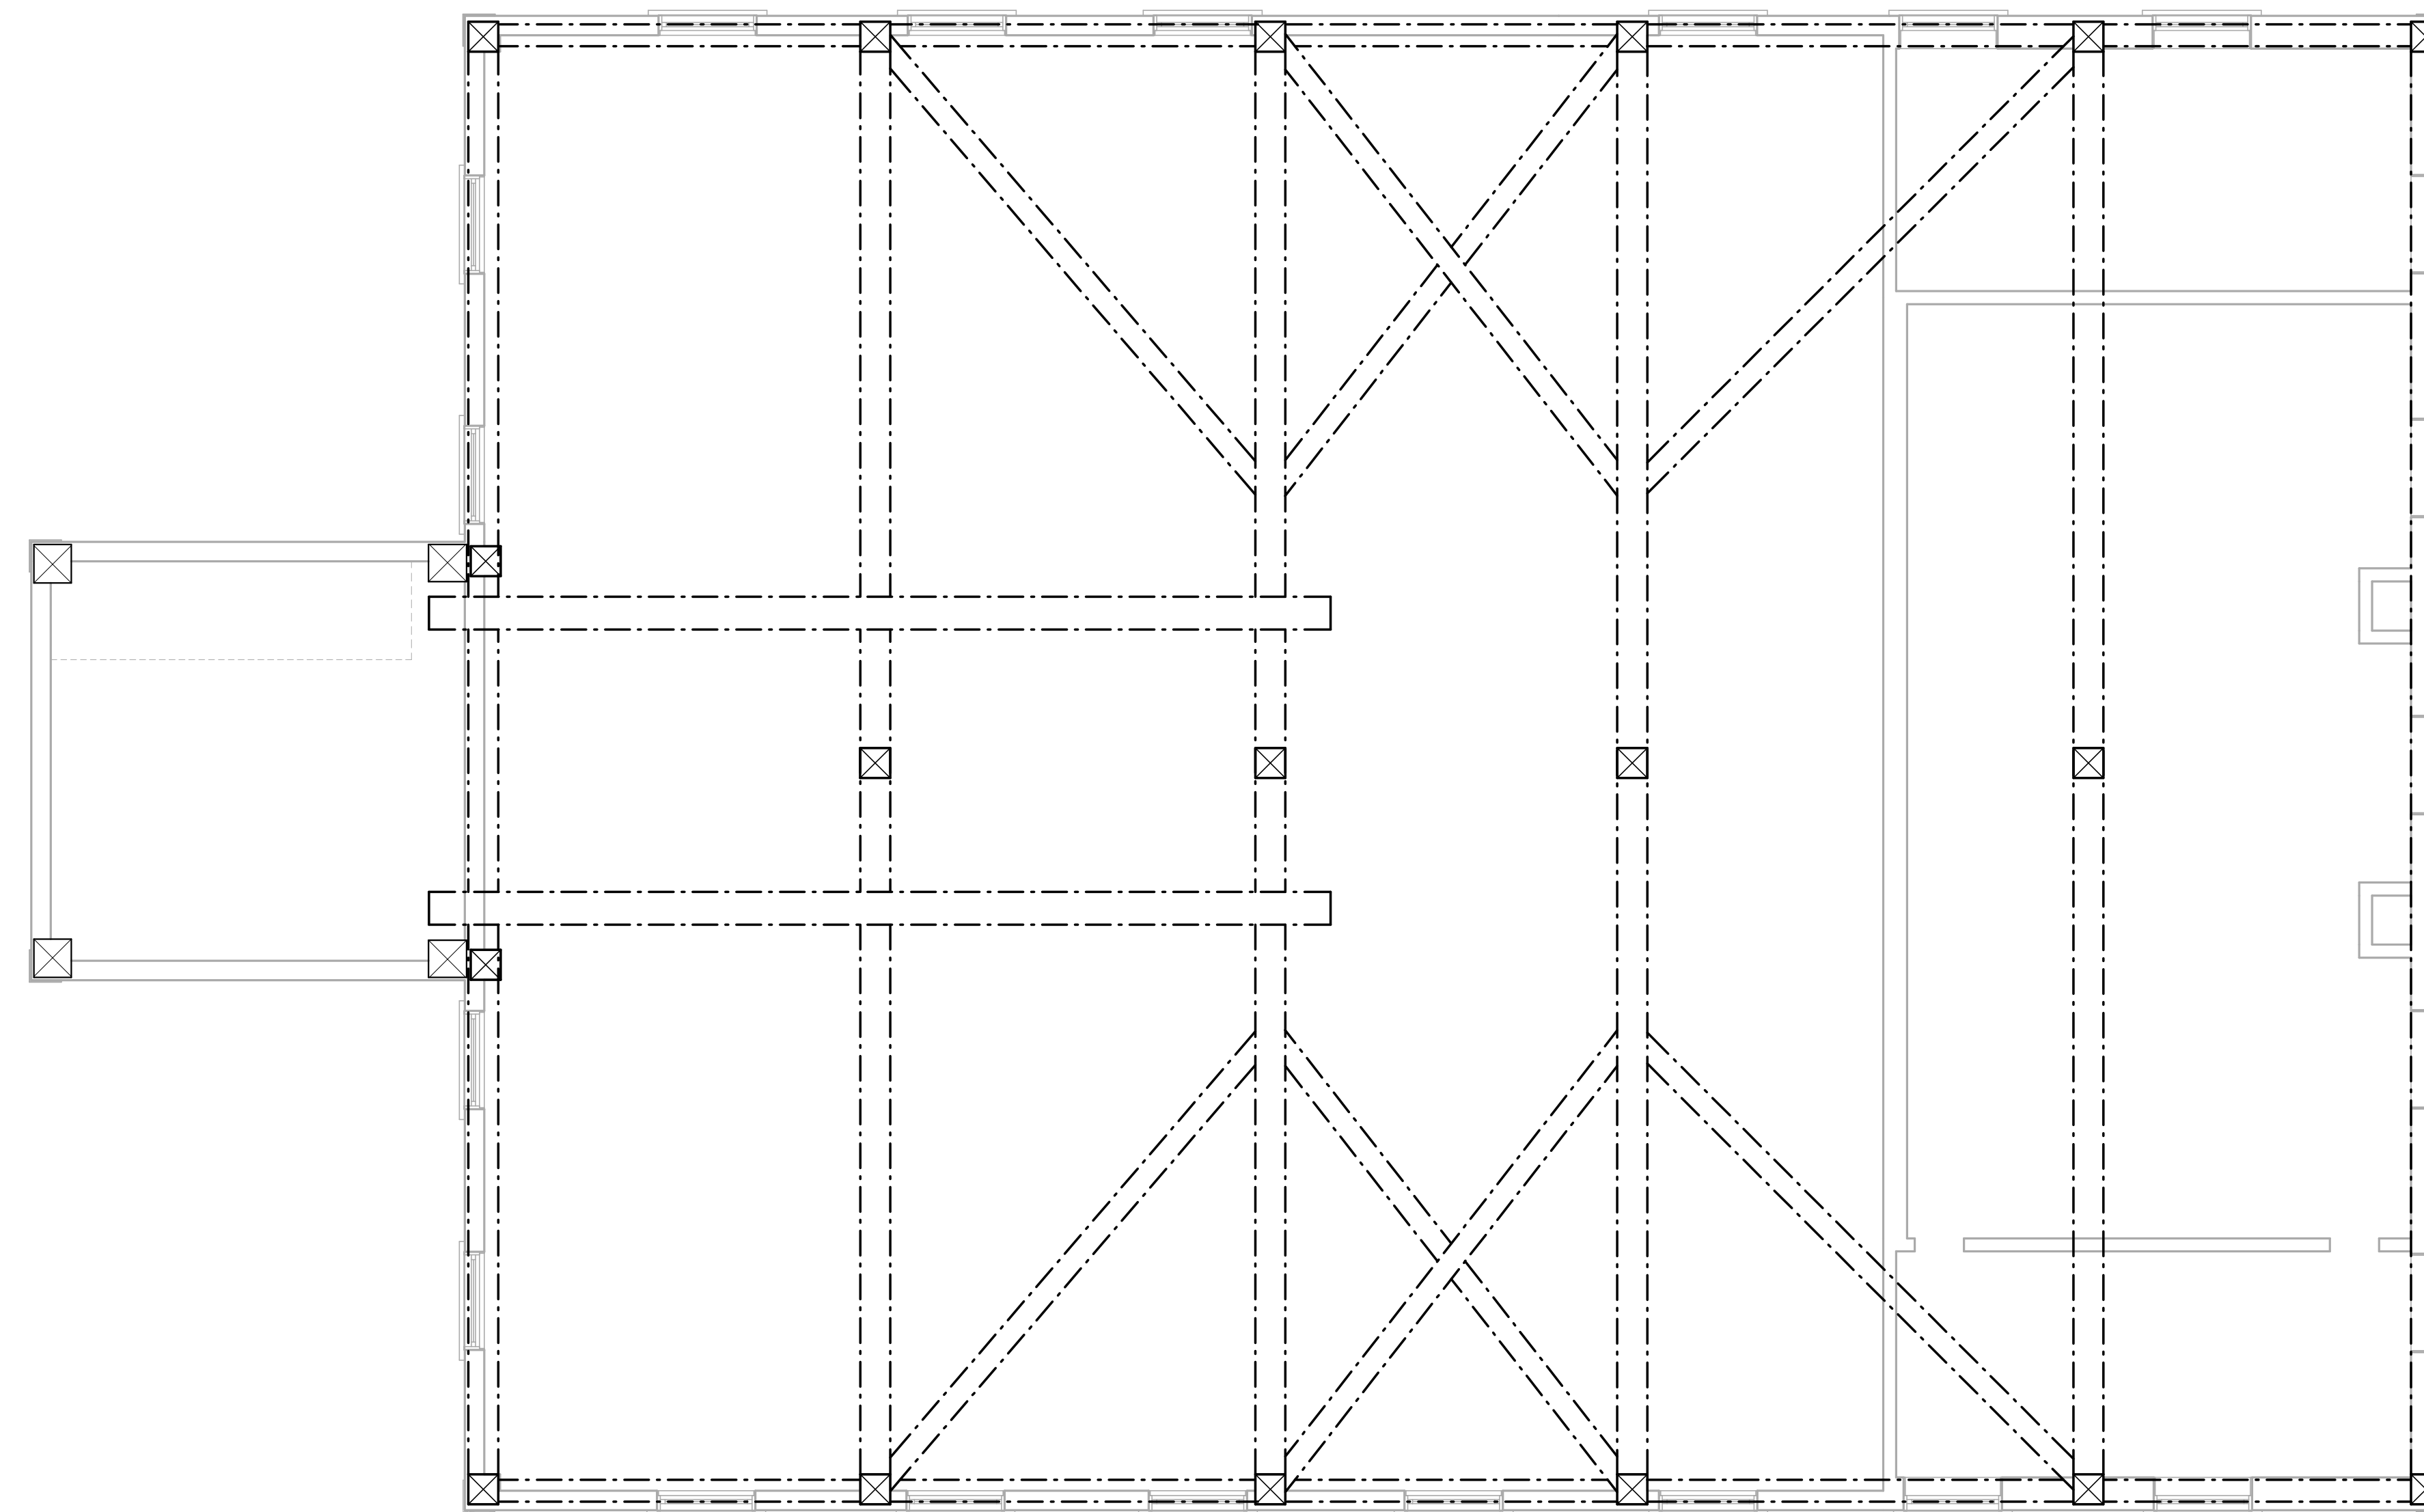

2 REFLECTED CEILING FRAMING PLAN
1/4" = 1'-0"

Town of Jaffrey

10 Goodnow Street
Jaffrey, NH 03452

Project Title:

State Level Documentation
Jaffrey Meetinghouse

Blackberry Lane Jaffrey, NH 03452


Sheet Title:

FRAMING PLANS


The Architect warrants that the architectural and engineering drawings, specifications, and related documents prepared by him or her, his firm, or its consultants, shall be prepared in accordance with the professional standards of practice for the architectural and engineering professions and shall be free from any negligent or willful misconduct. The Architect shall not be responsible for any errors or omissions in the drawings, specifications, or related documents, or for any consequences arising therefrom, if such errors or omissions are caused by the contractor's failure to follow the drawings, specifications, or related documents, or by the contractor's use of materials or workmanship not approved by the Architect.

Project Number: 200140035
Drawn By: DLA
Scale: 1/4" = 1'-0"
Print Date: 2/20/2015 11:05:07 AM

A1.5

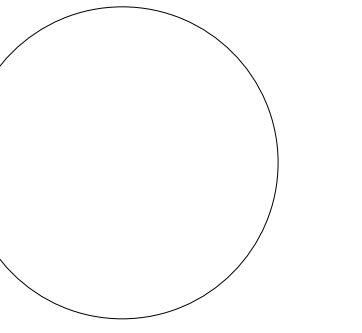

① SOUTH
1/4" = 1'-0"

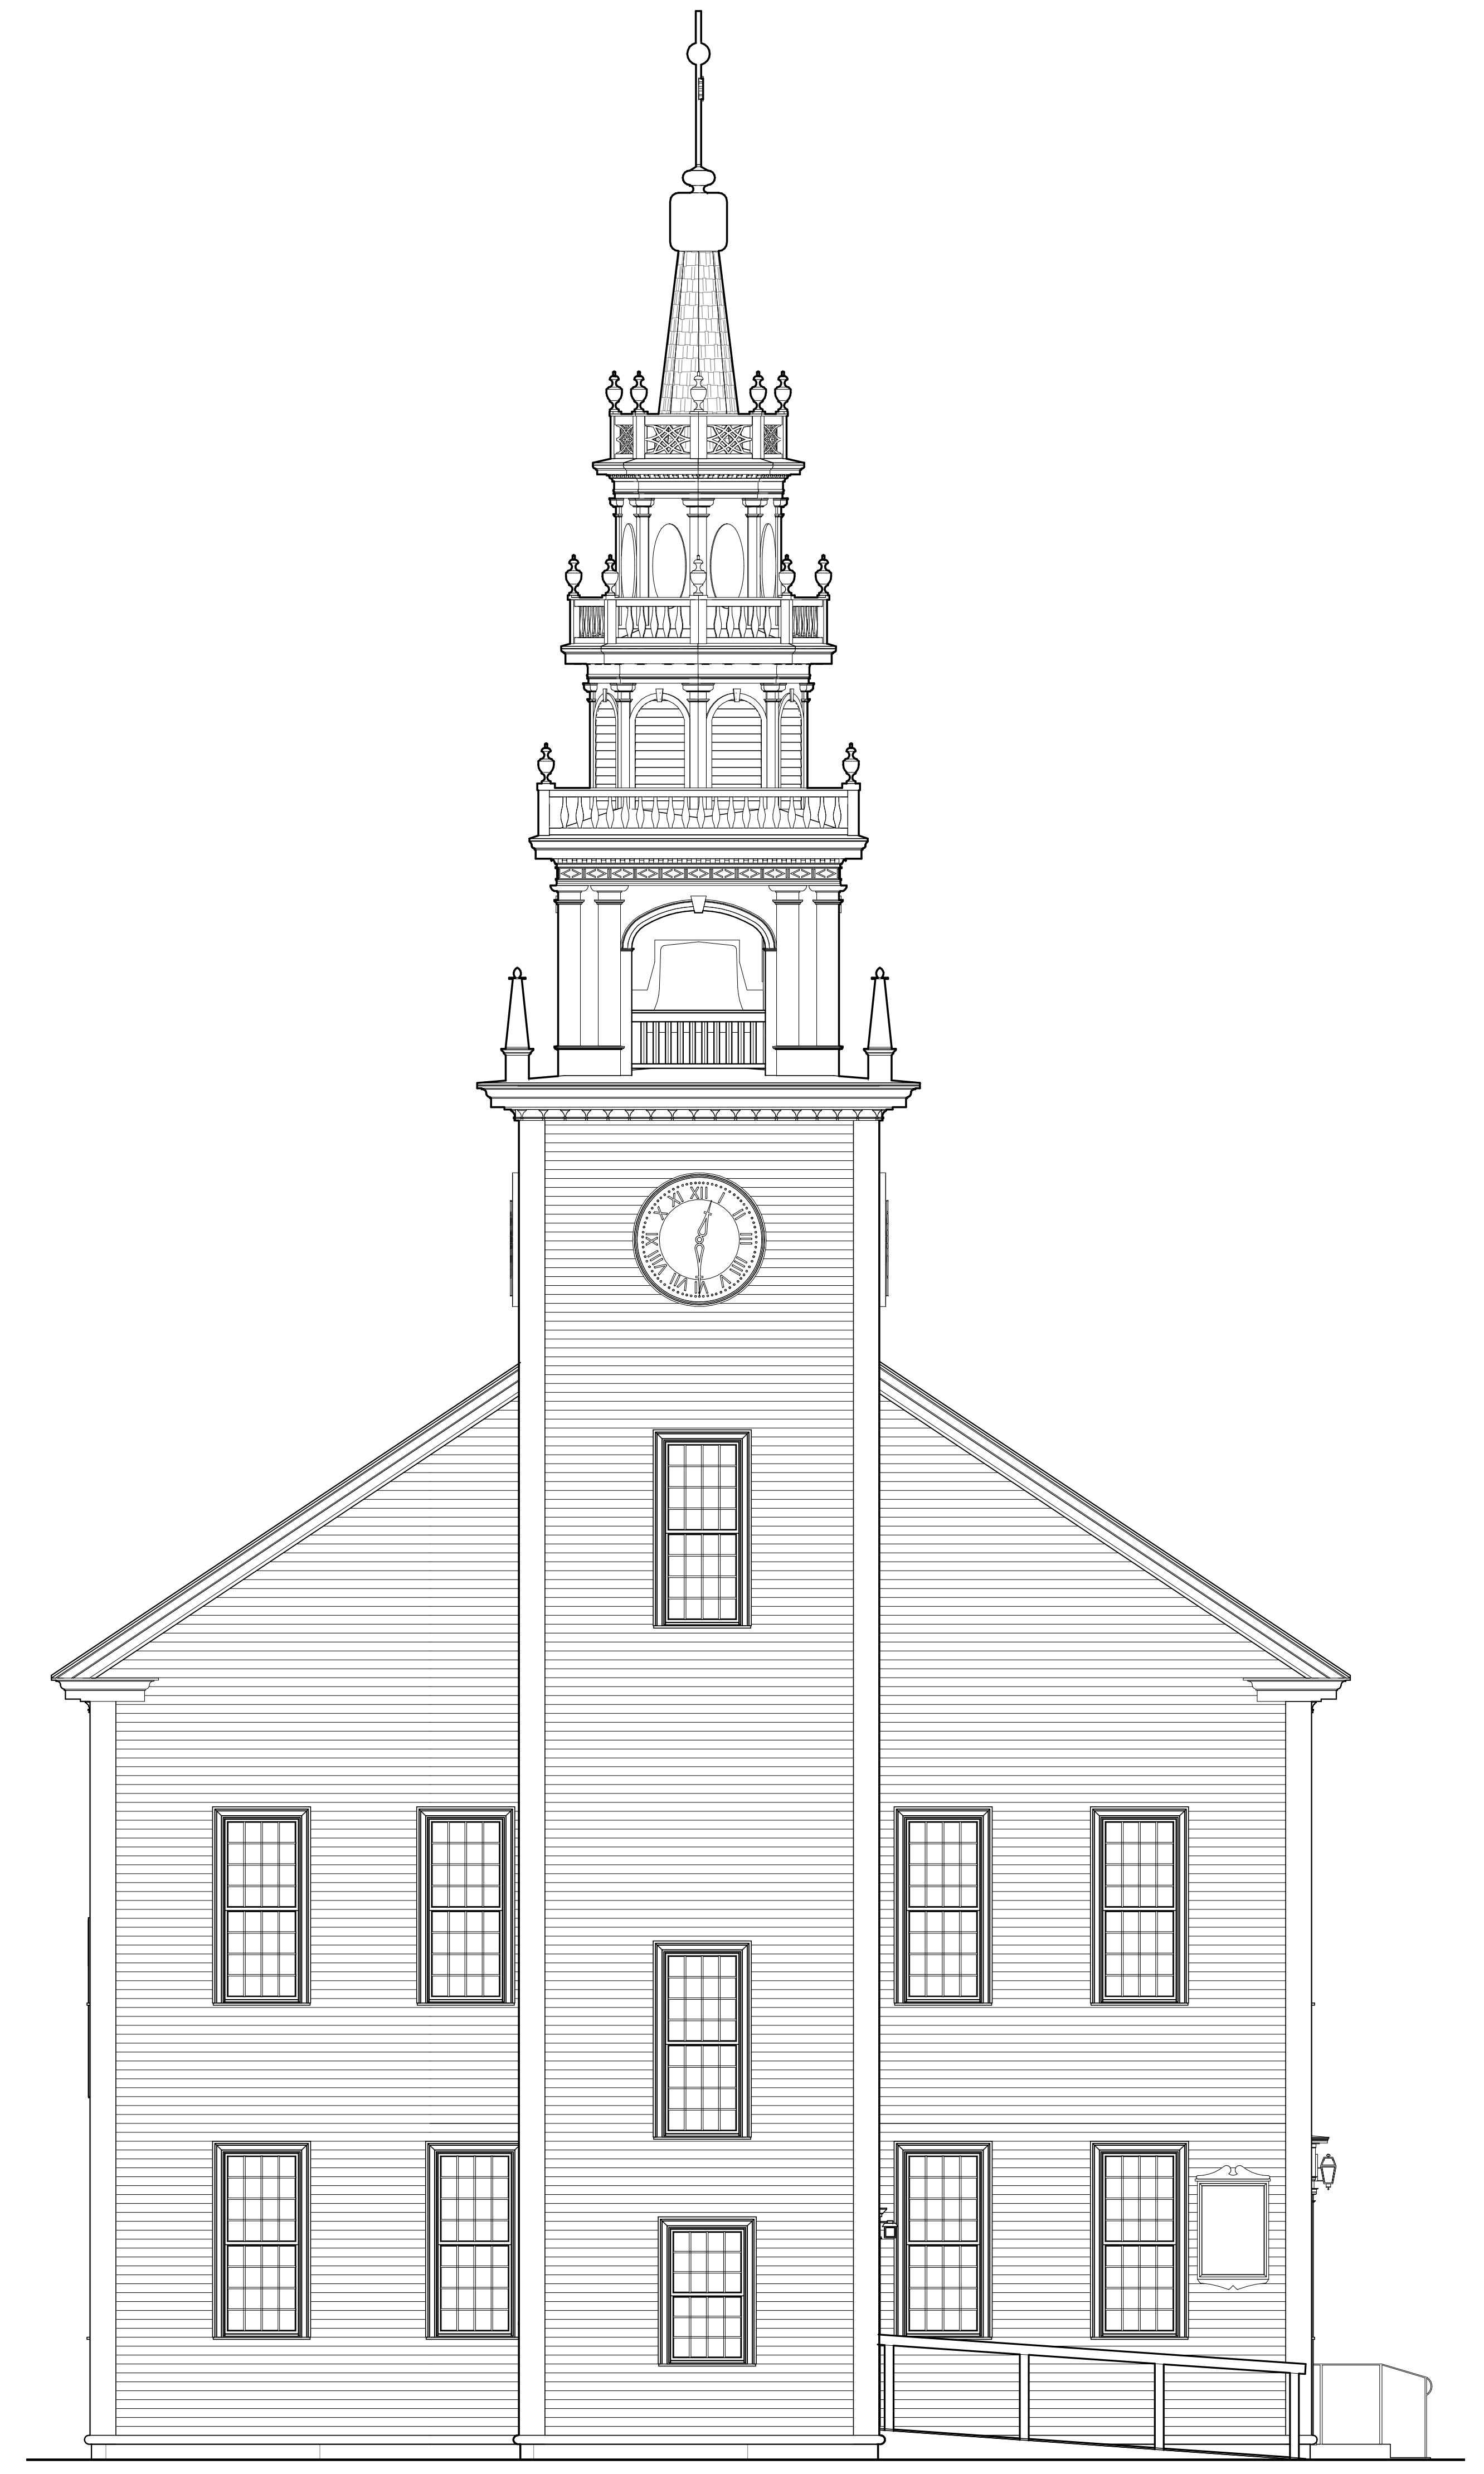

② WEST
1/4" = 1'-0"

Town of Jaffrey

10 Goodnow Street
Jaffrey, NH 03452

Project Title:

State Level Documentation
Jaffrey Meetinghouse

Blackberry Lane Jaffrey, NH 03452



Sheet Title:

SOUTH / WEST ELEVATION


The Architect warrants that the architectural and engineering drawings, specifications, reports and any other documents prepared by the Architect for the Project shall be prepared in accordance with the professional standards of practice for the profession to which the Architect belongs and shall be free from any negligent or willful misconduct. The Architect shall not be responsible for any errors or omissions in the drawings, specifications, reports or any other documents prepared by the Architect for the Project which are caused by the negligence or willful misconduct of any other professional or non-professional person who is not an employee of the Architect.

Project Number: 200140035
Drawn By: DLA
Scale: 1/4" = 1'-0"
Print Date: 2/20/2015 11:05:12 AM

A2.0

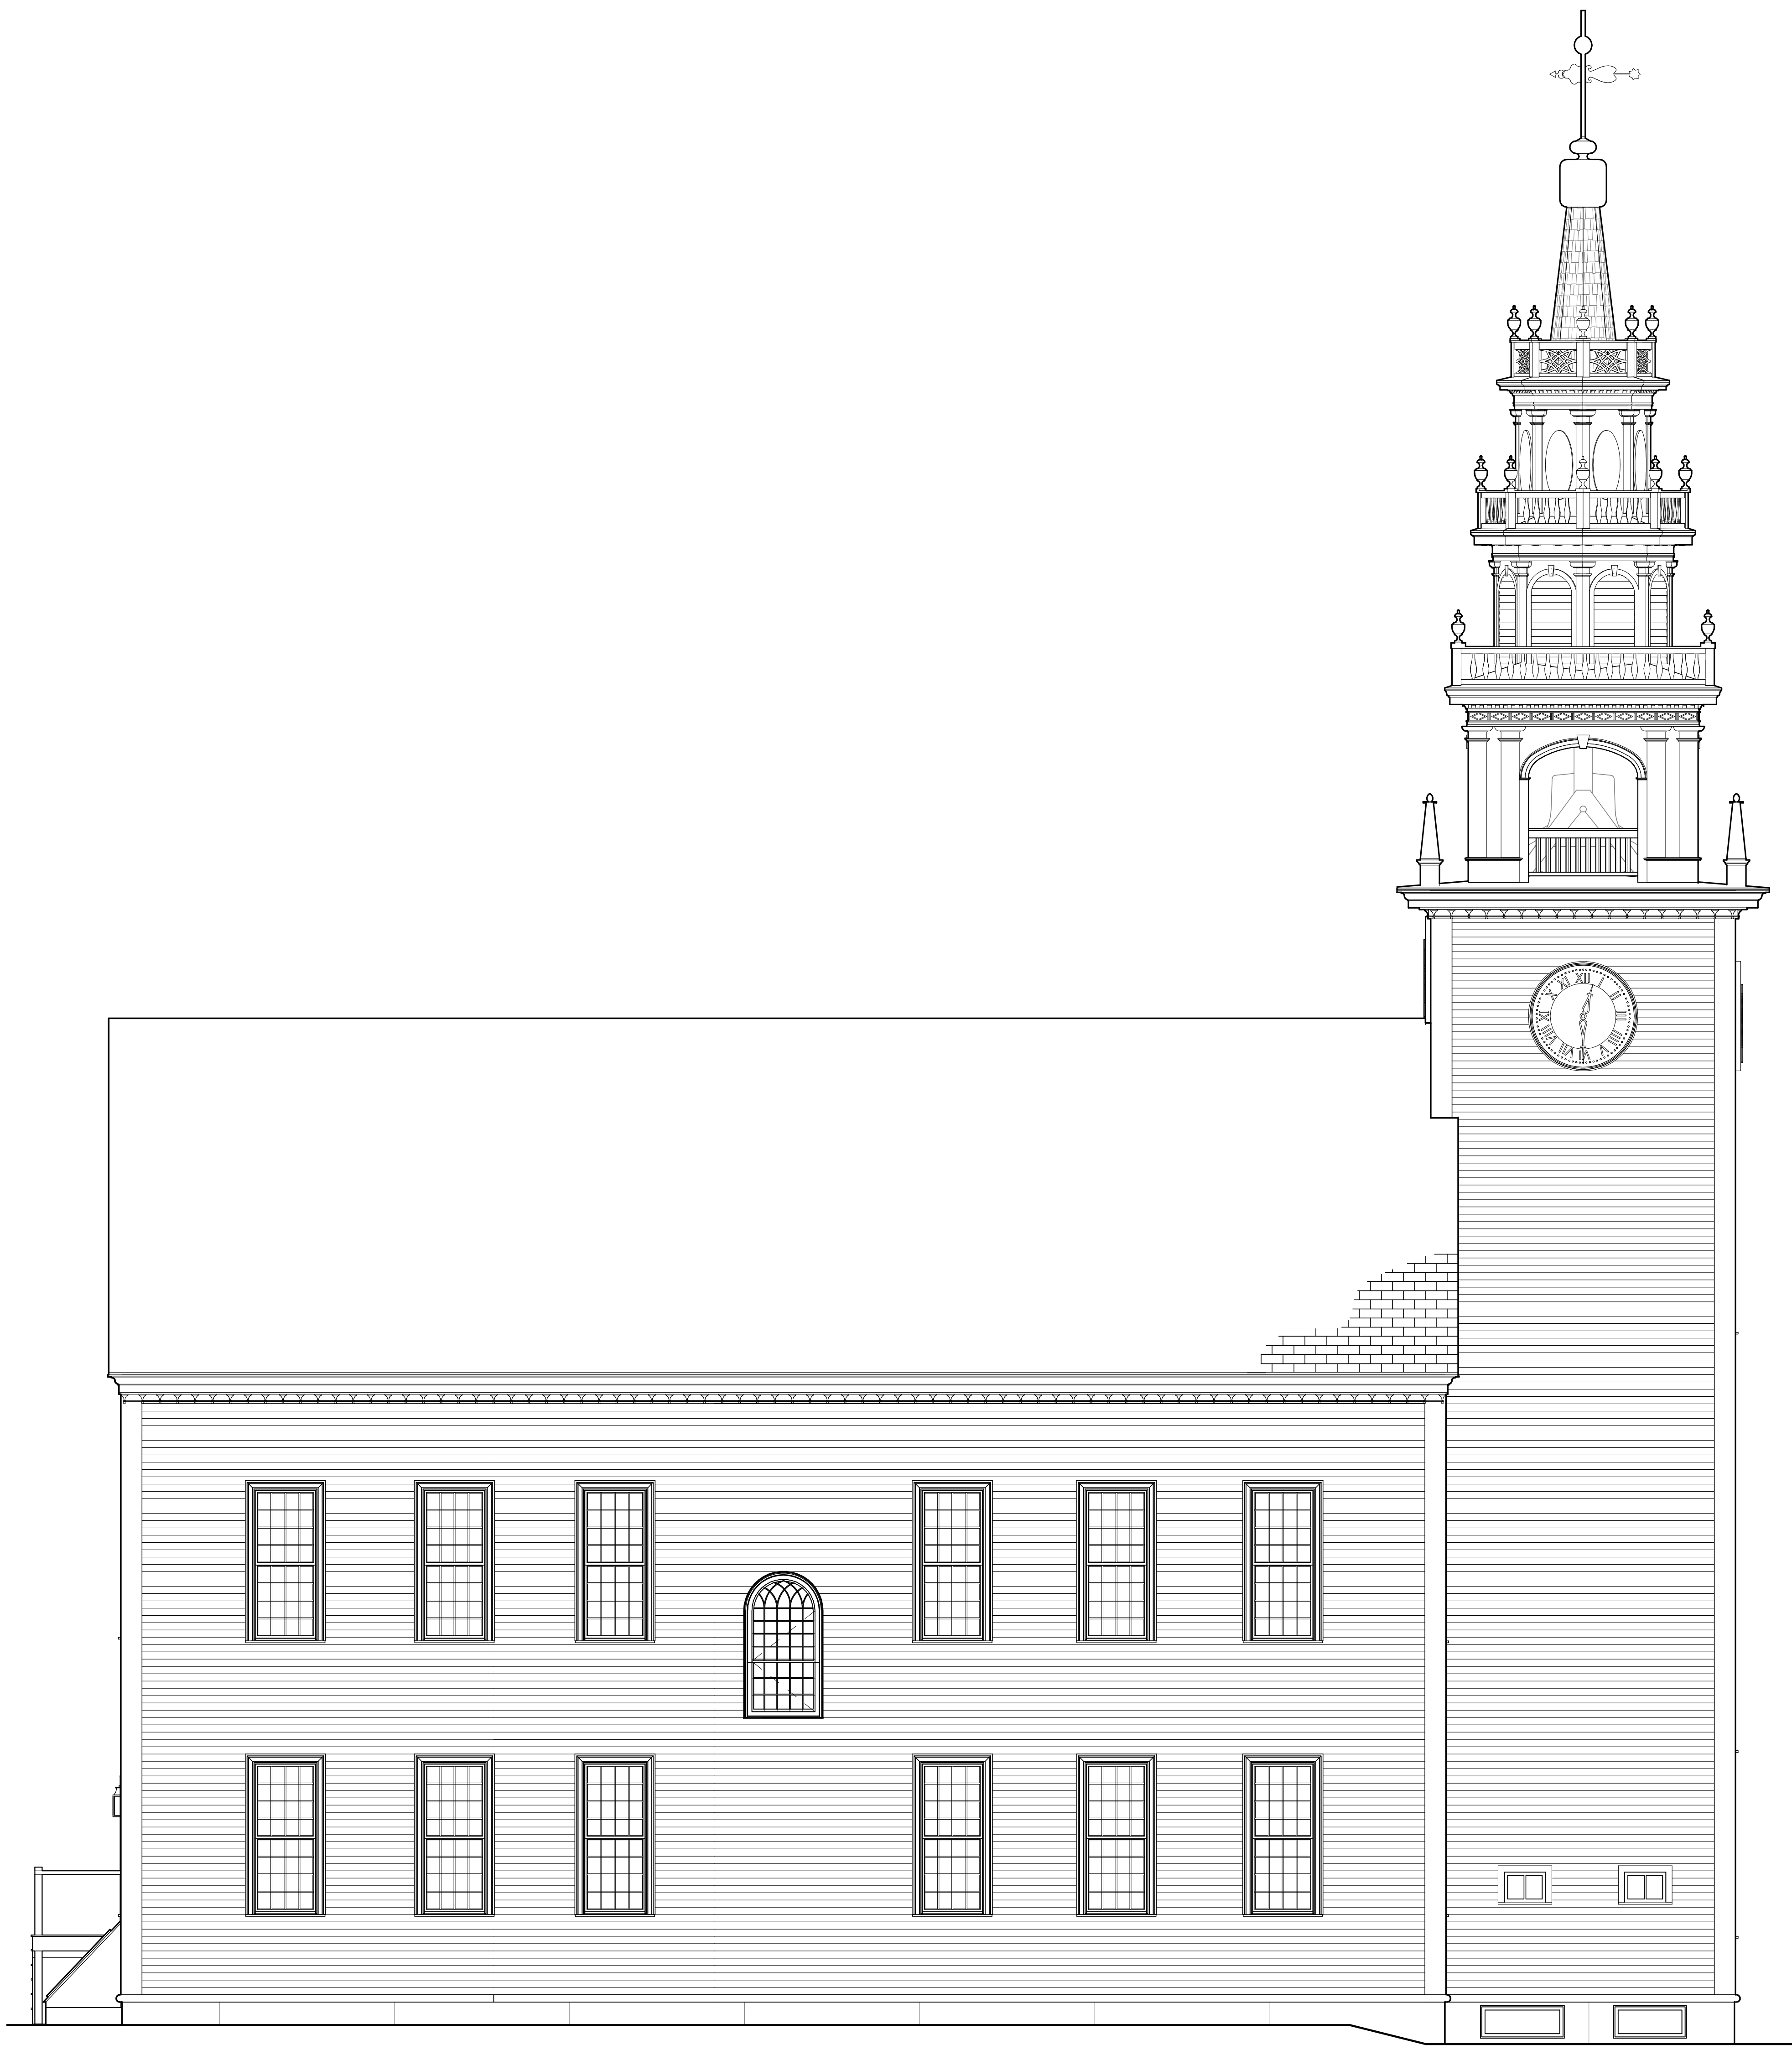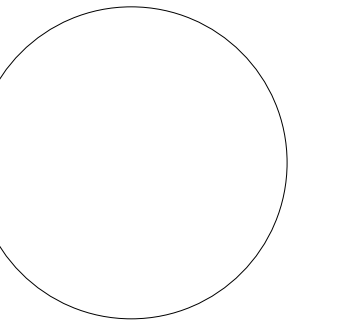

① NORTH
1/4" = 1'-0"

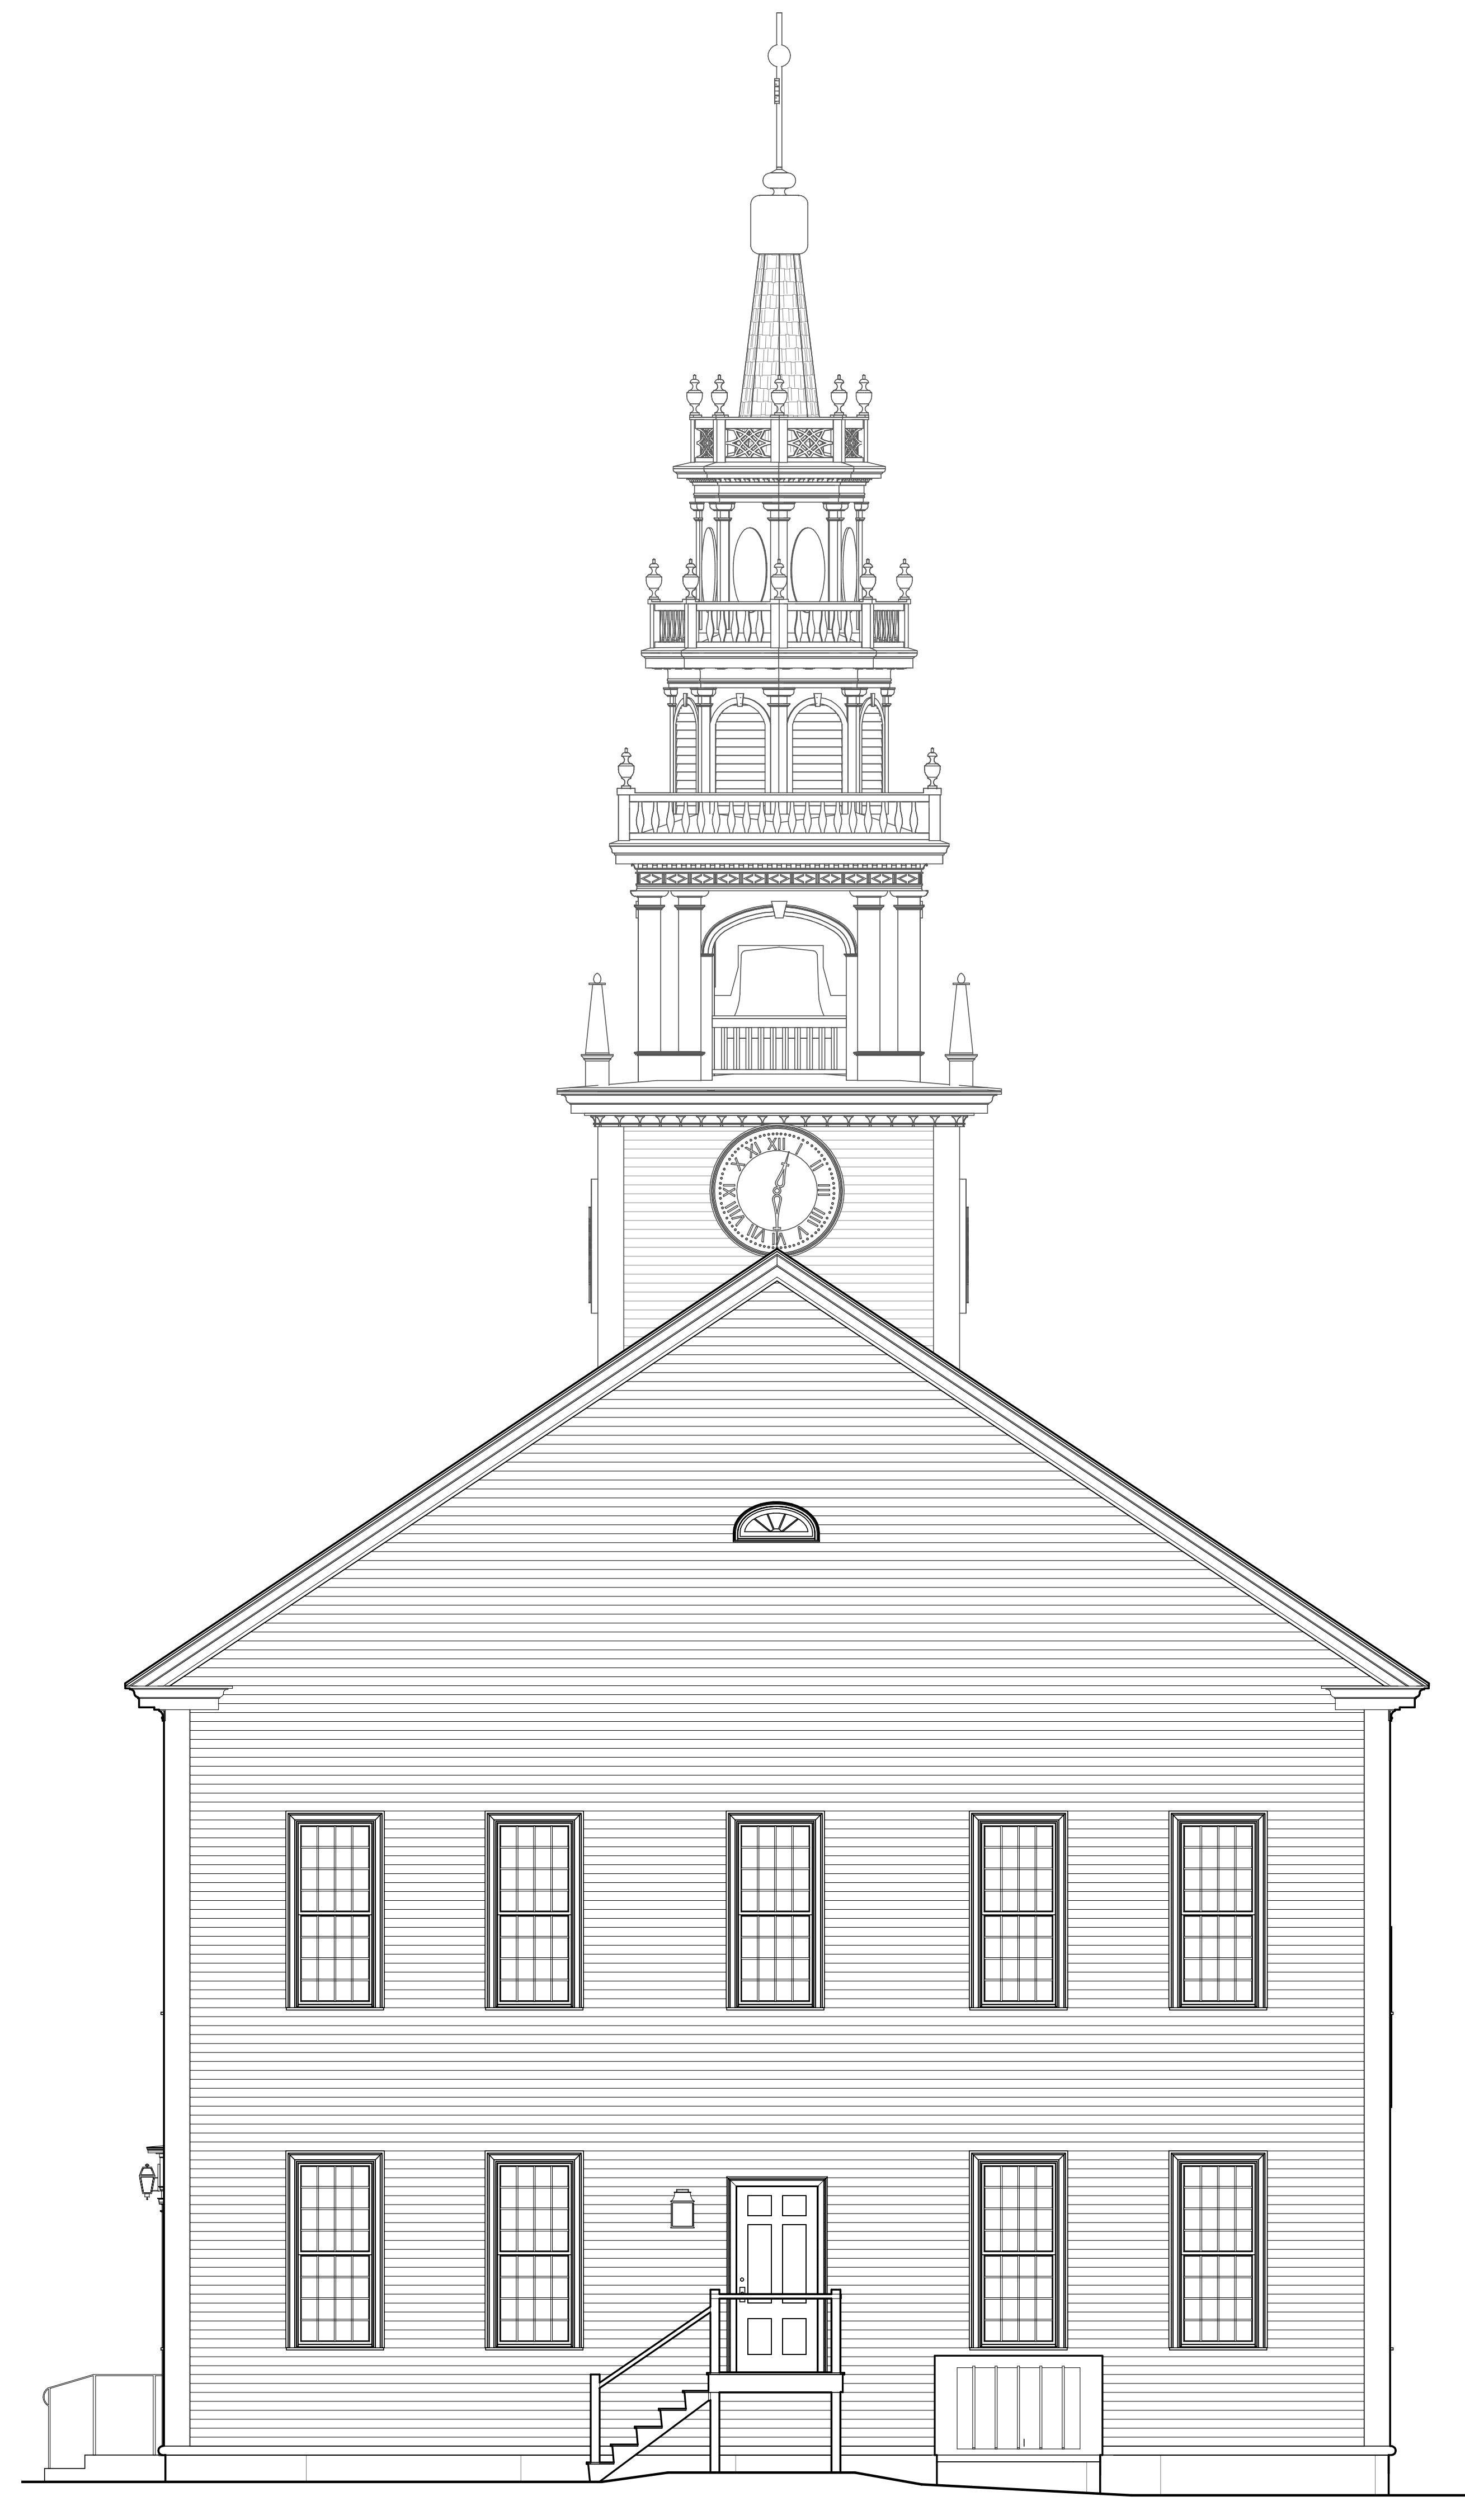

② EAST
1/4" = 1'-0"

Town of Jaffrey

10 Goodnow Street
Jaffrey, NH 03452

Project Title:

State Level Documentation
Jaffrey Meetinghouse

Blackberry Lane Jaffrey, NH 03452



Sheet Title:

NORTH / EAST ELEVATION


The Architect warrants that the architectural and engineering drawings, specifications, reports and any other documents prepared by the Architect for the Project are the work of the Architect and that the Architect is a duly licensed professional in the State of New Hampshire. The Architect does not warrant that the drawings, specifications, reports and any other documents prepared by the Architect for the Project are free from errors or omissions. The Architect shall not be responsible for any errors or omissions in the drawings, specifications, reports and any other documents prepared by the Architect for the Project which are caused by the negligence of the Architect or any other person. The Architect shall not be responsible for any errors or omissions in the drawings, specifications, reports and any other documents prepared by the Architect for the Project which are caused by the negligence of any other person.

Project Number: 200140035
Drawn By: DLA
Scale: 1/4" = 1'-0"
Print Date: 2/20/2015 11:05:15 AM

A2.1

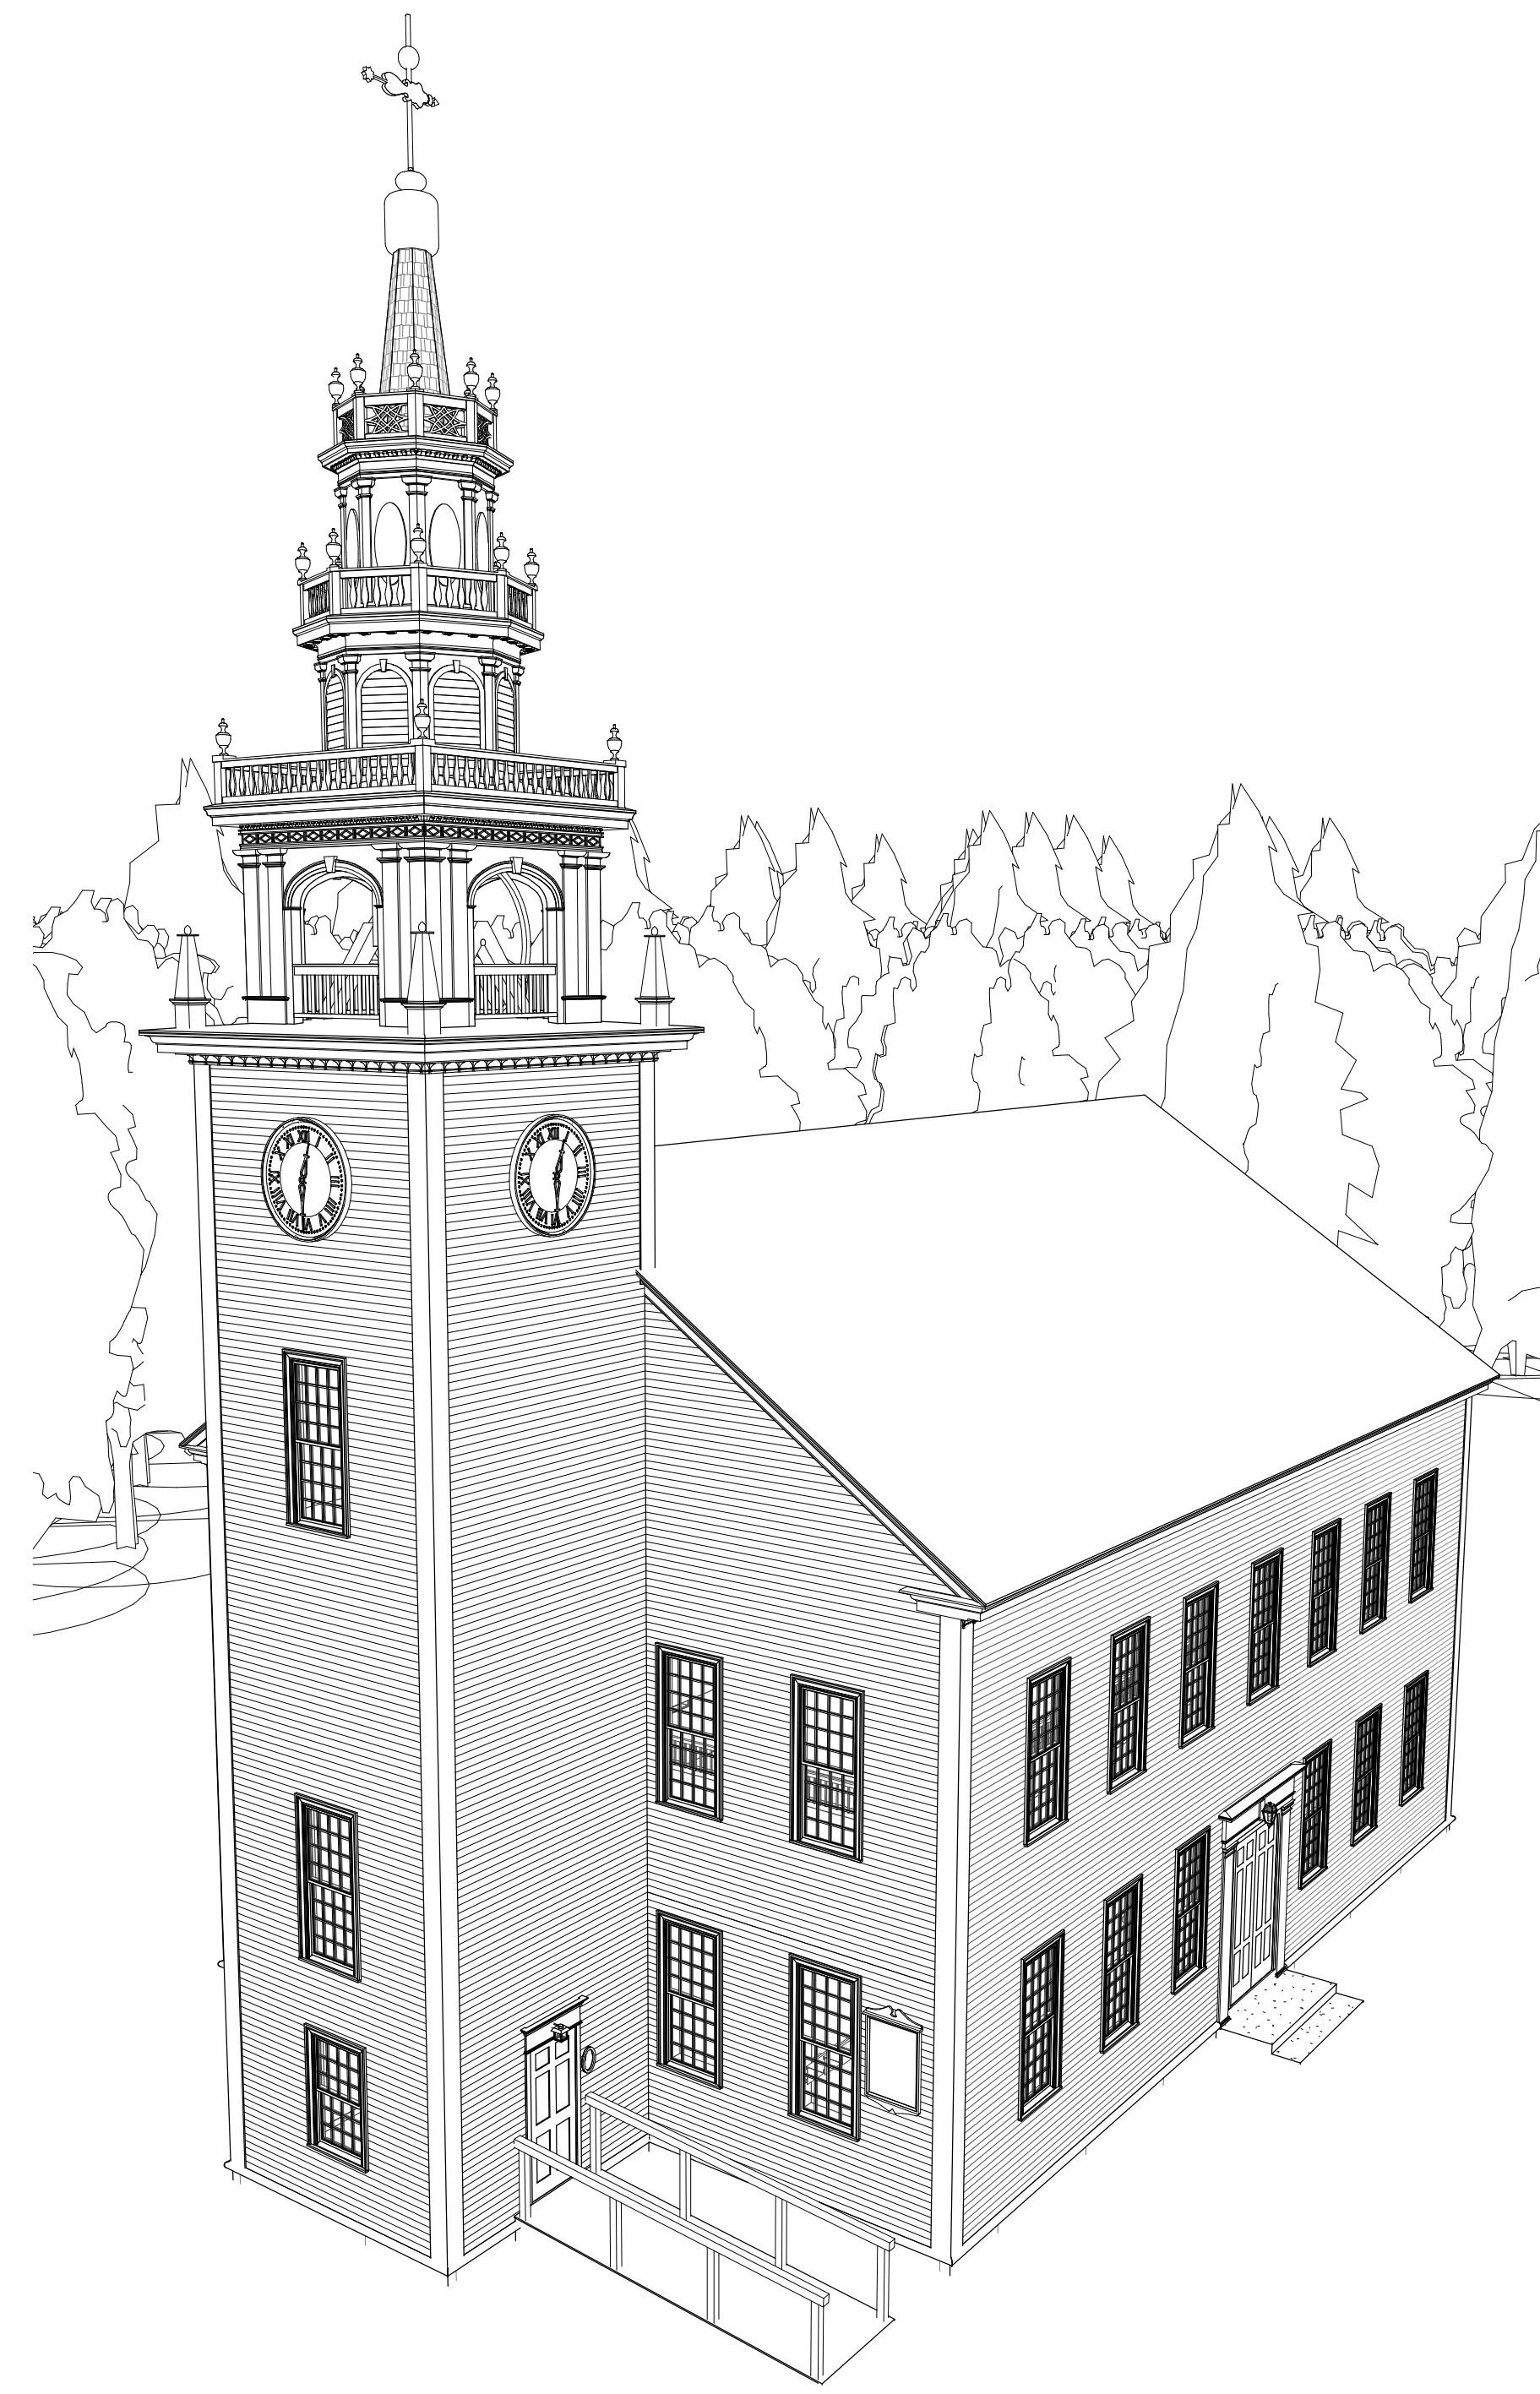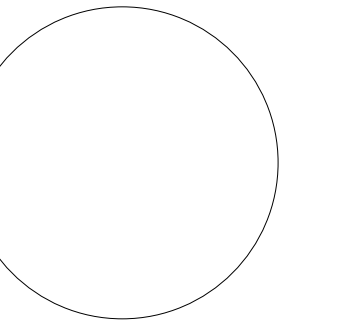

① 3D VIEW 1

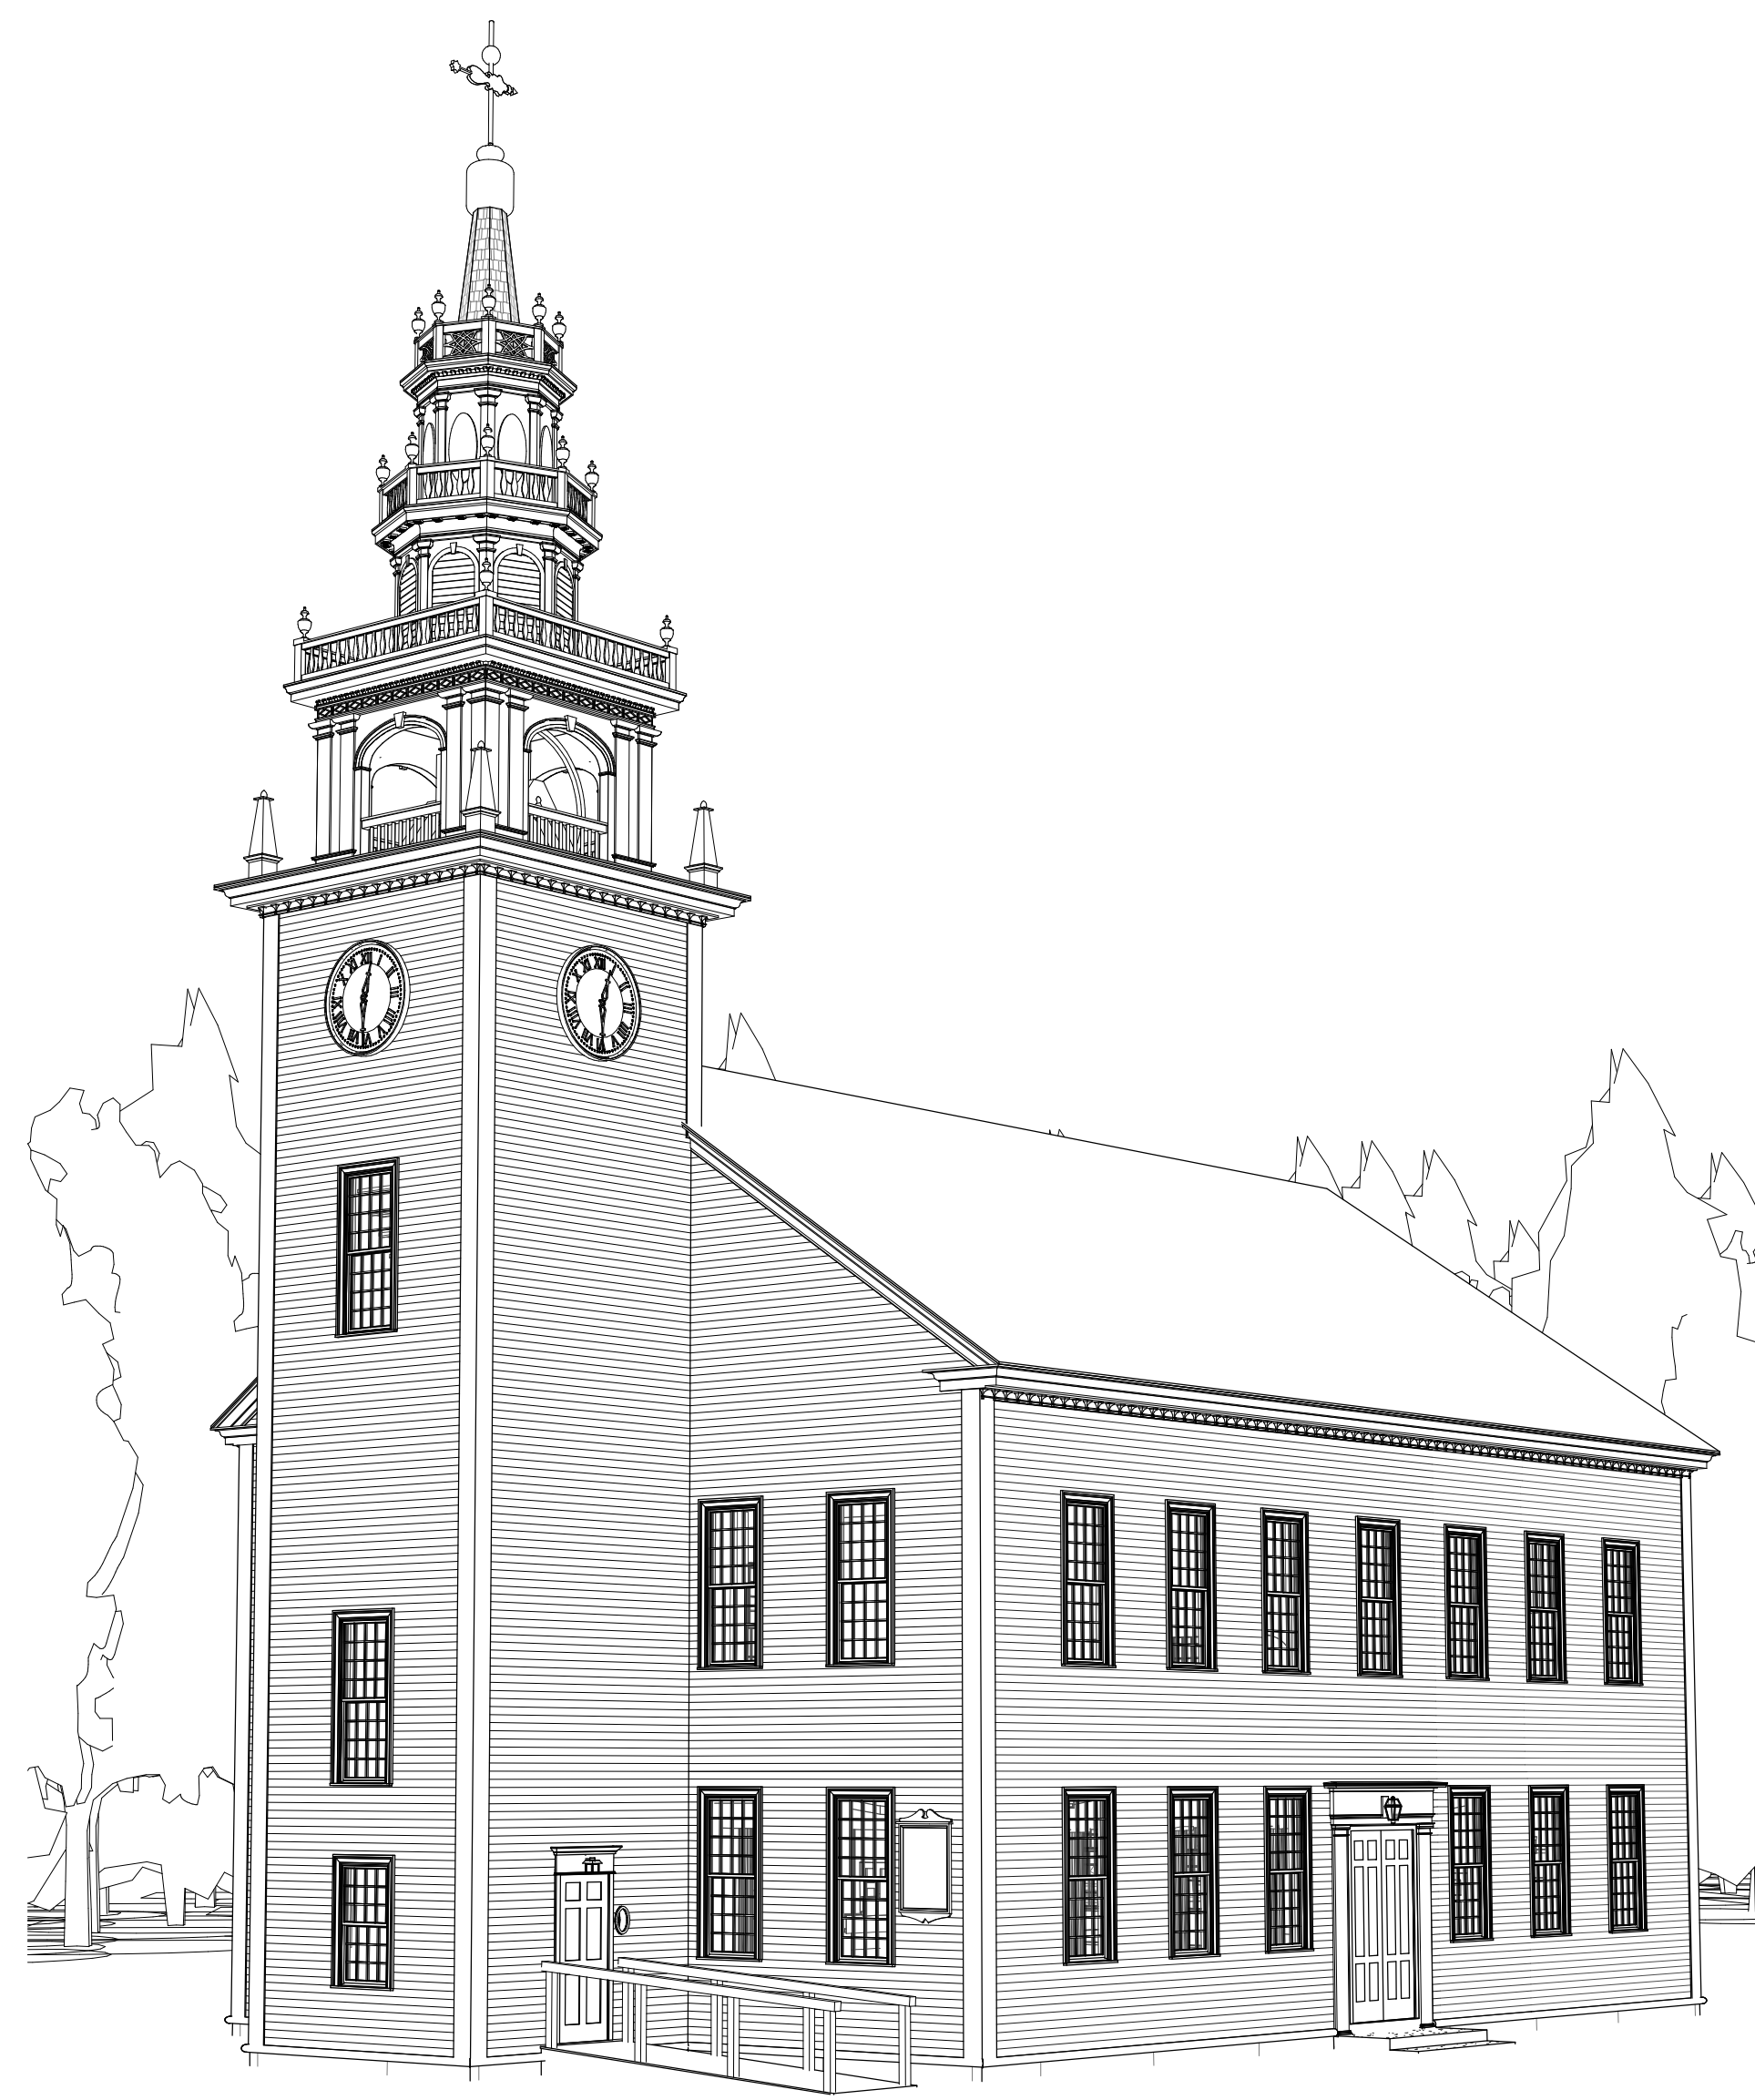

② 3D VIEW 2



③ 3D VIEW 3

Town of Jaffrey

10 Goodnow Street
Jaffrey, NH 03452

Project Title:

State Level Documentation
Jaffrey Meetinghouse

Blackberry Lane Jaffrey, NH 03452

Sheet Title:

3D VIEWS

The Architect warrants that the architectural and engineering drawings and specifications prepared by the Architect are based on the information provided to the Architect and that the Architect has exercised reasonable care and skill in the preparation of the drawings and specifications. The Architect does not warrant that the drawings and specifications are complete or that they will conform to any laws, codes, ordinances, regulations, or orders of any governmental authority. The Architect shall not be responsible for any errors or omissions in the drawings and specifications, or for any consequences arising therefrom, whether or not such errors or omissions are caused in whole or in part by the negligence of the Architect. The Architect shall not be responsible for any errors or omissions in the drawings and specifications, or for any consequences arising therefrom, whether or not such errors or omissions are caused in whole or in part by the negligence of the Architect.

Project Number: 200140035

Drawn By: DLA

Scale:

Print Date: 2/20/2015 11:05:22 AM

A2.2