

MEETINGHOUSE



JAFFREY, NEW HAMPSHIRE

ERECTED
1775

RESTORED
1922

MEASURED: 12/22/2014 - 1/26/2015

DRAWN: 12/22/2014 - 4/8/2015

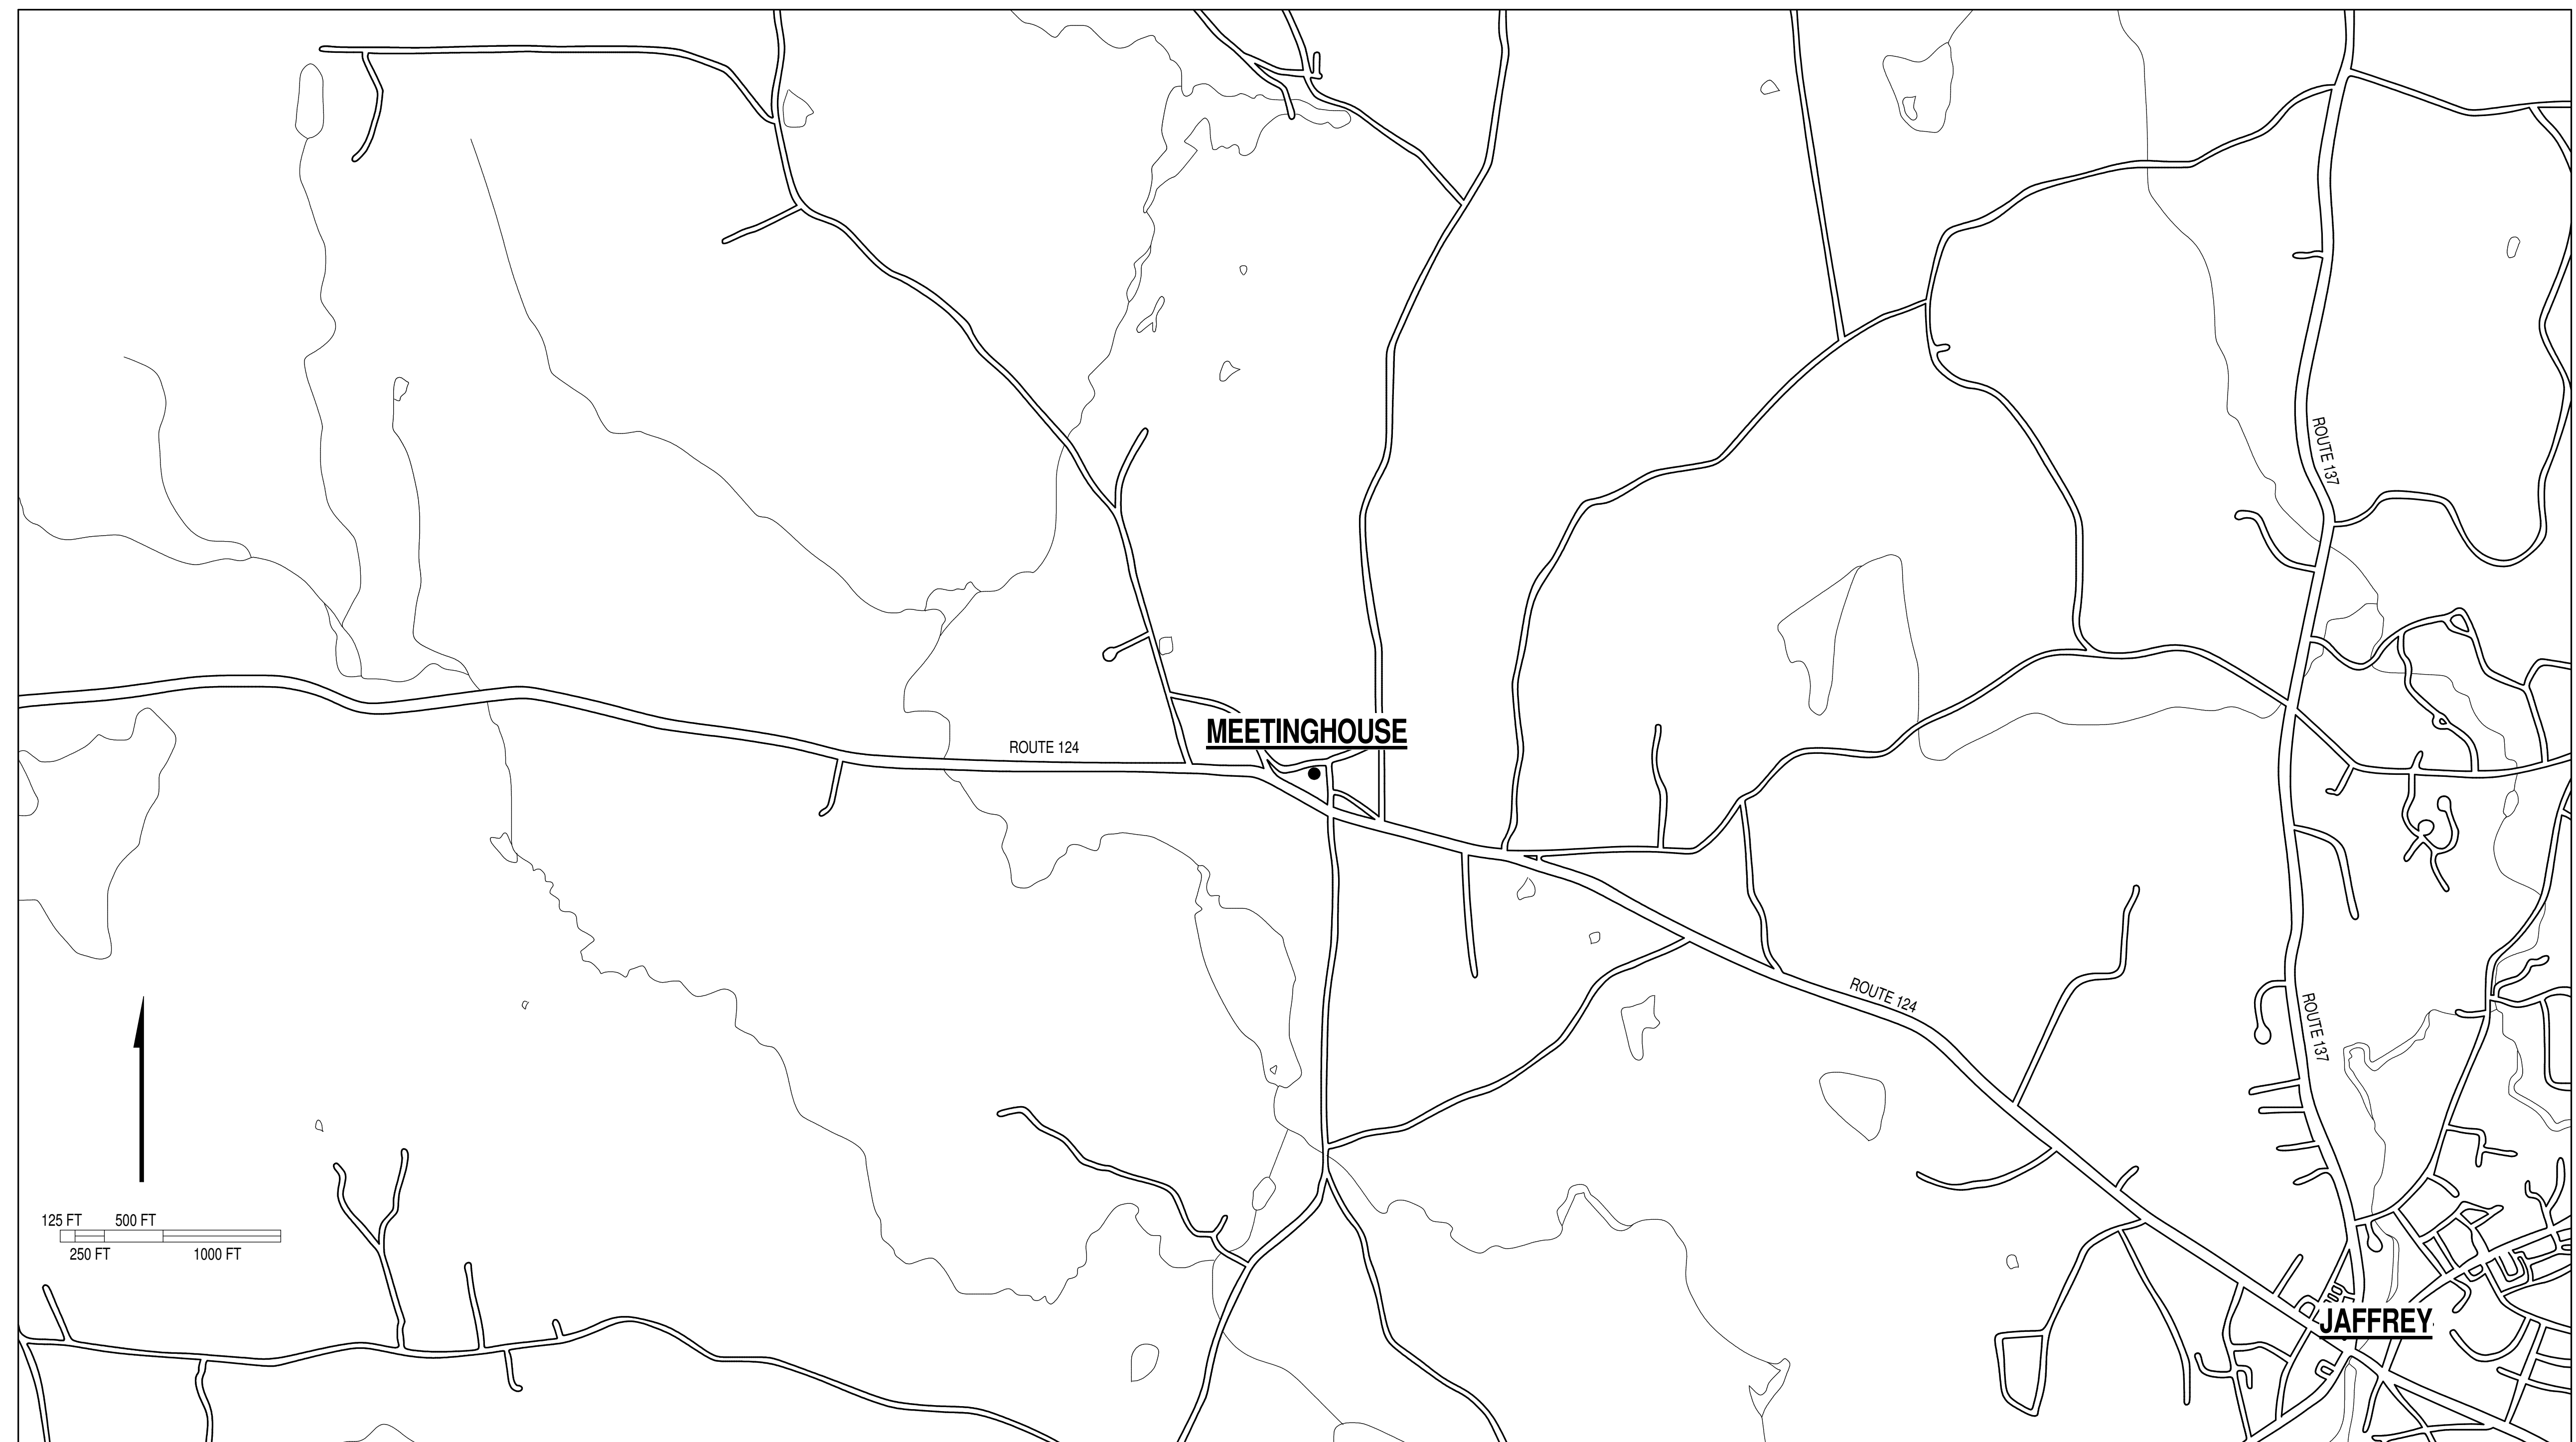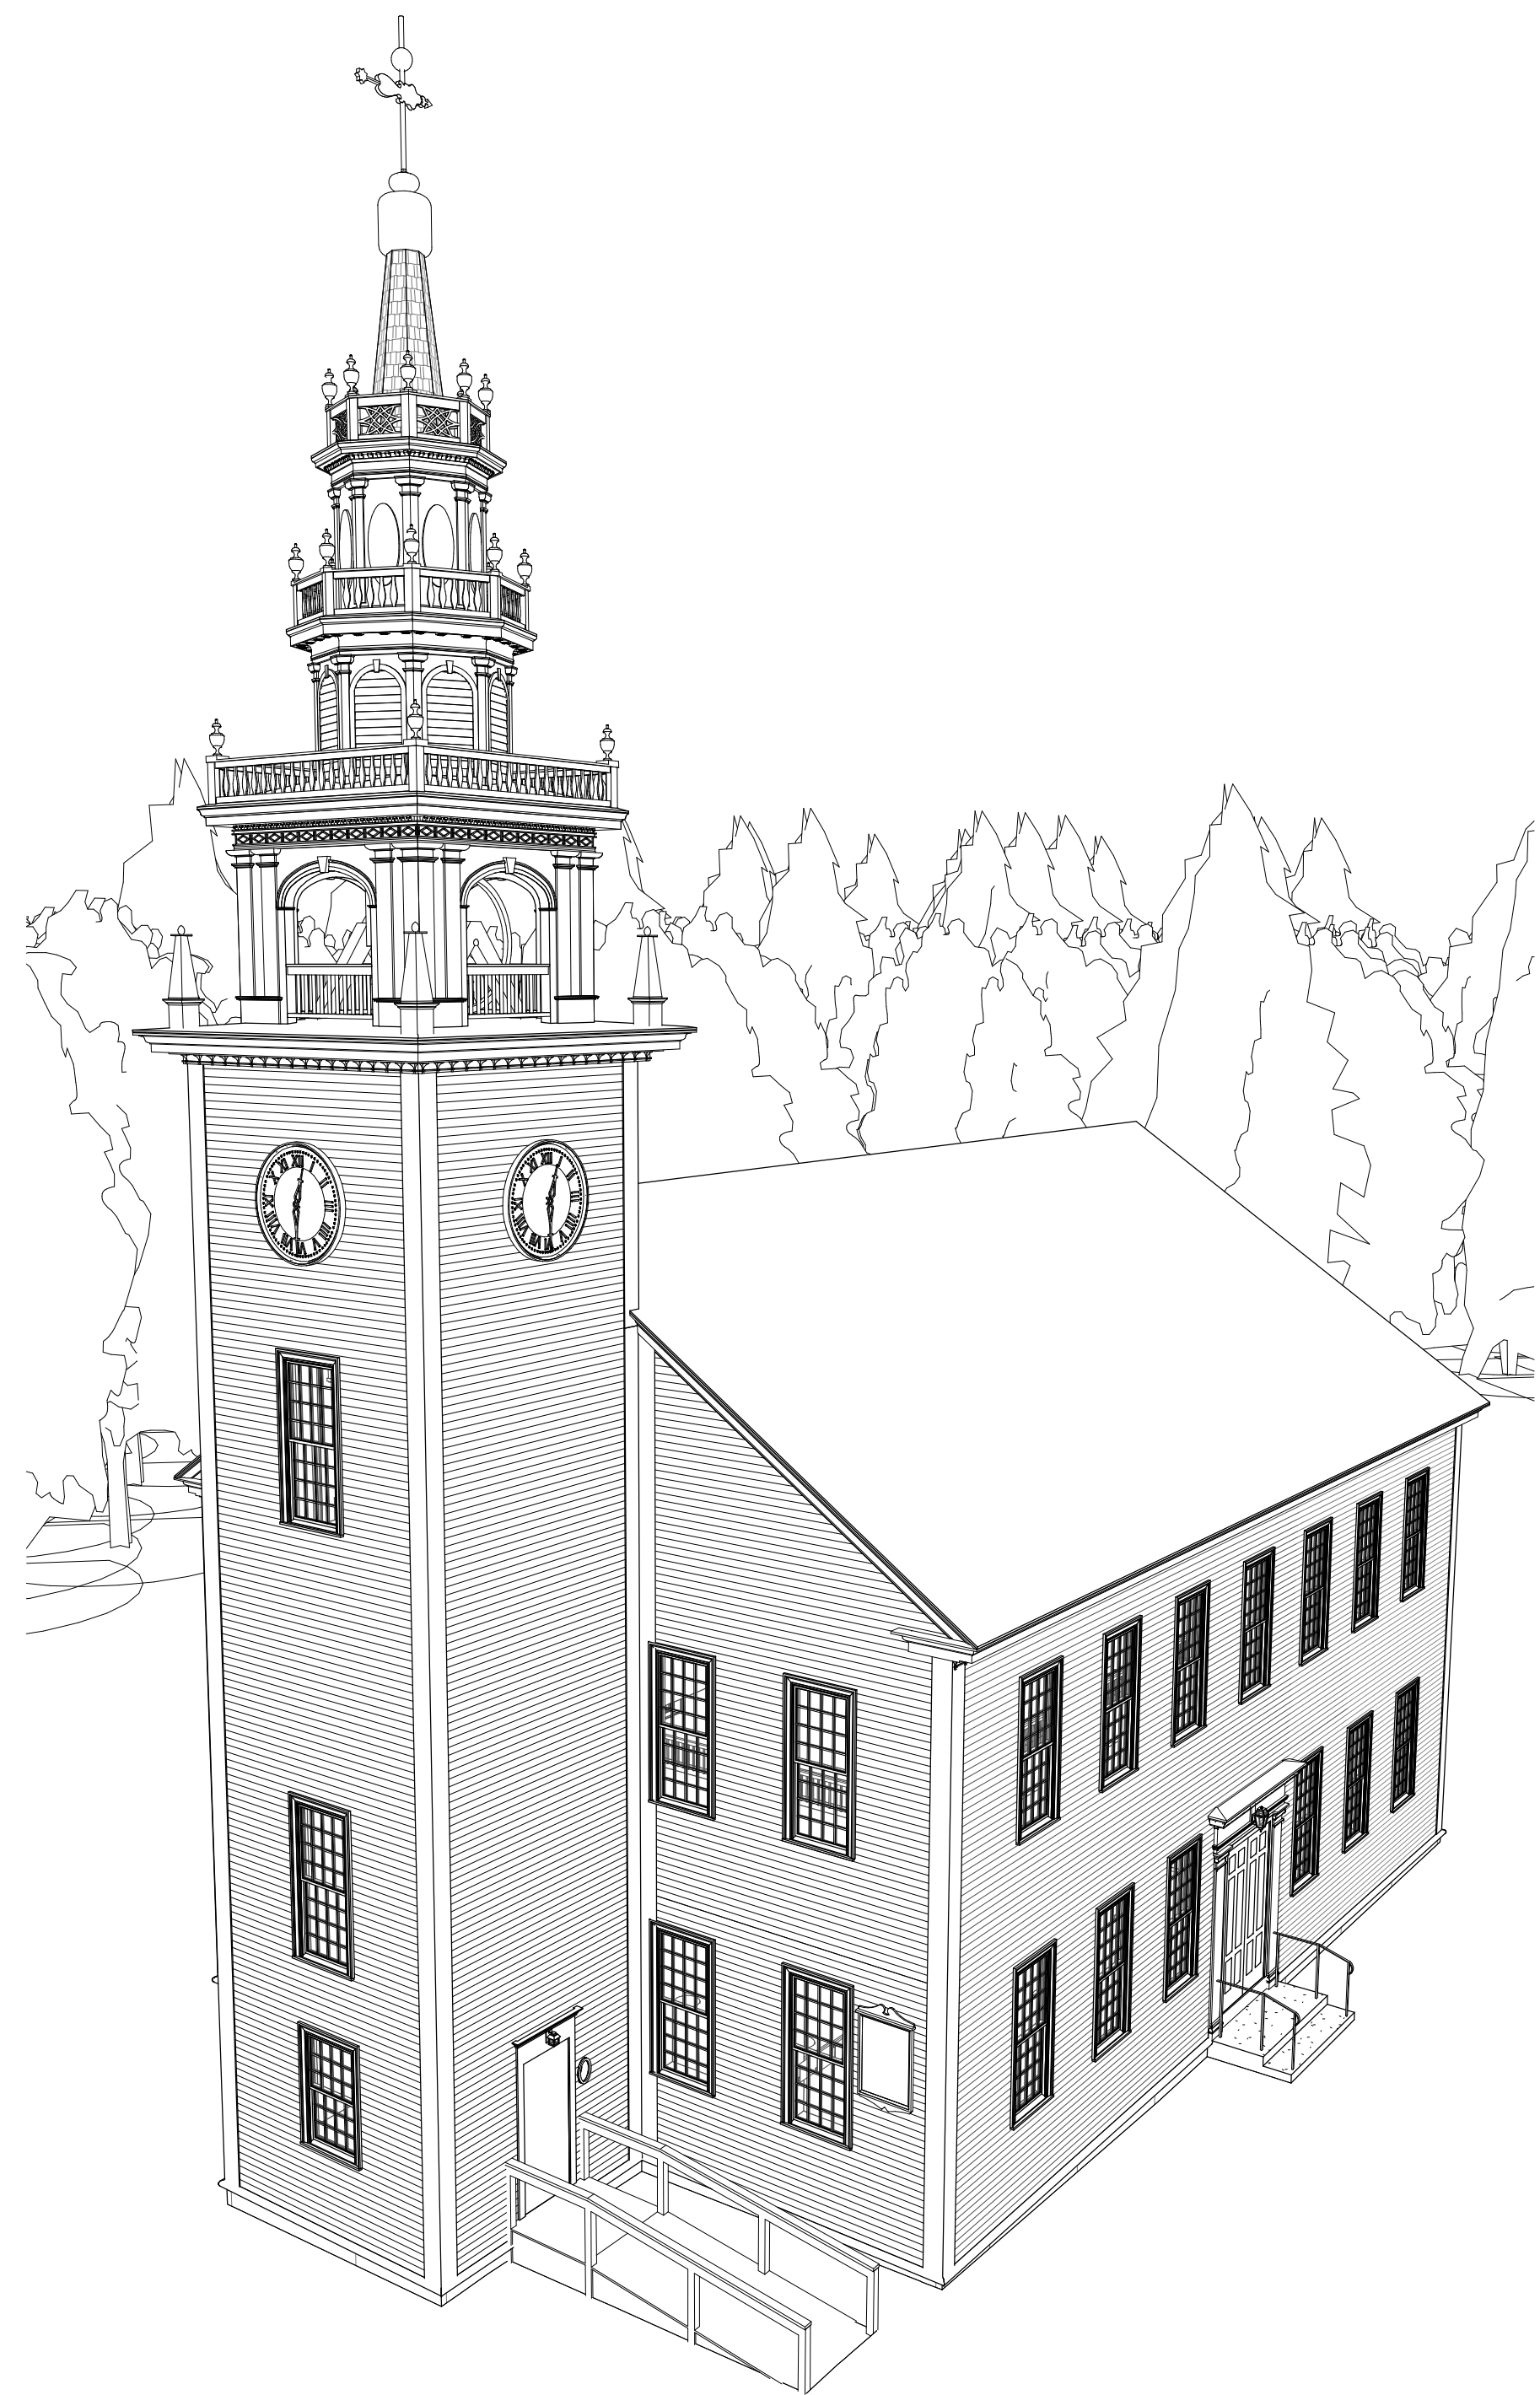

Town of Jaffrey

10 Goodnow Street
Jaffrey, NH 03452

Project Title:
NH HISTORIC PROPERTY
DOCUMENTATION

JAFFREY MEETINGHOUSE
Blackberry Lane
Jaffrey, NH 03452


Sheet Title:

COVER



PROJECT NO: 200140035
DRAWN BY: DLA
SCALE: 1" = 1'-0"
PRINT DATE: 4/15/2015 4:04:48 PM

NH STATE NO.
725

1 OF 11

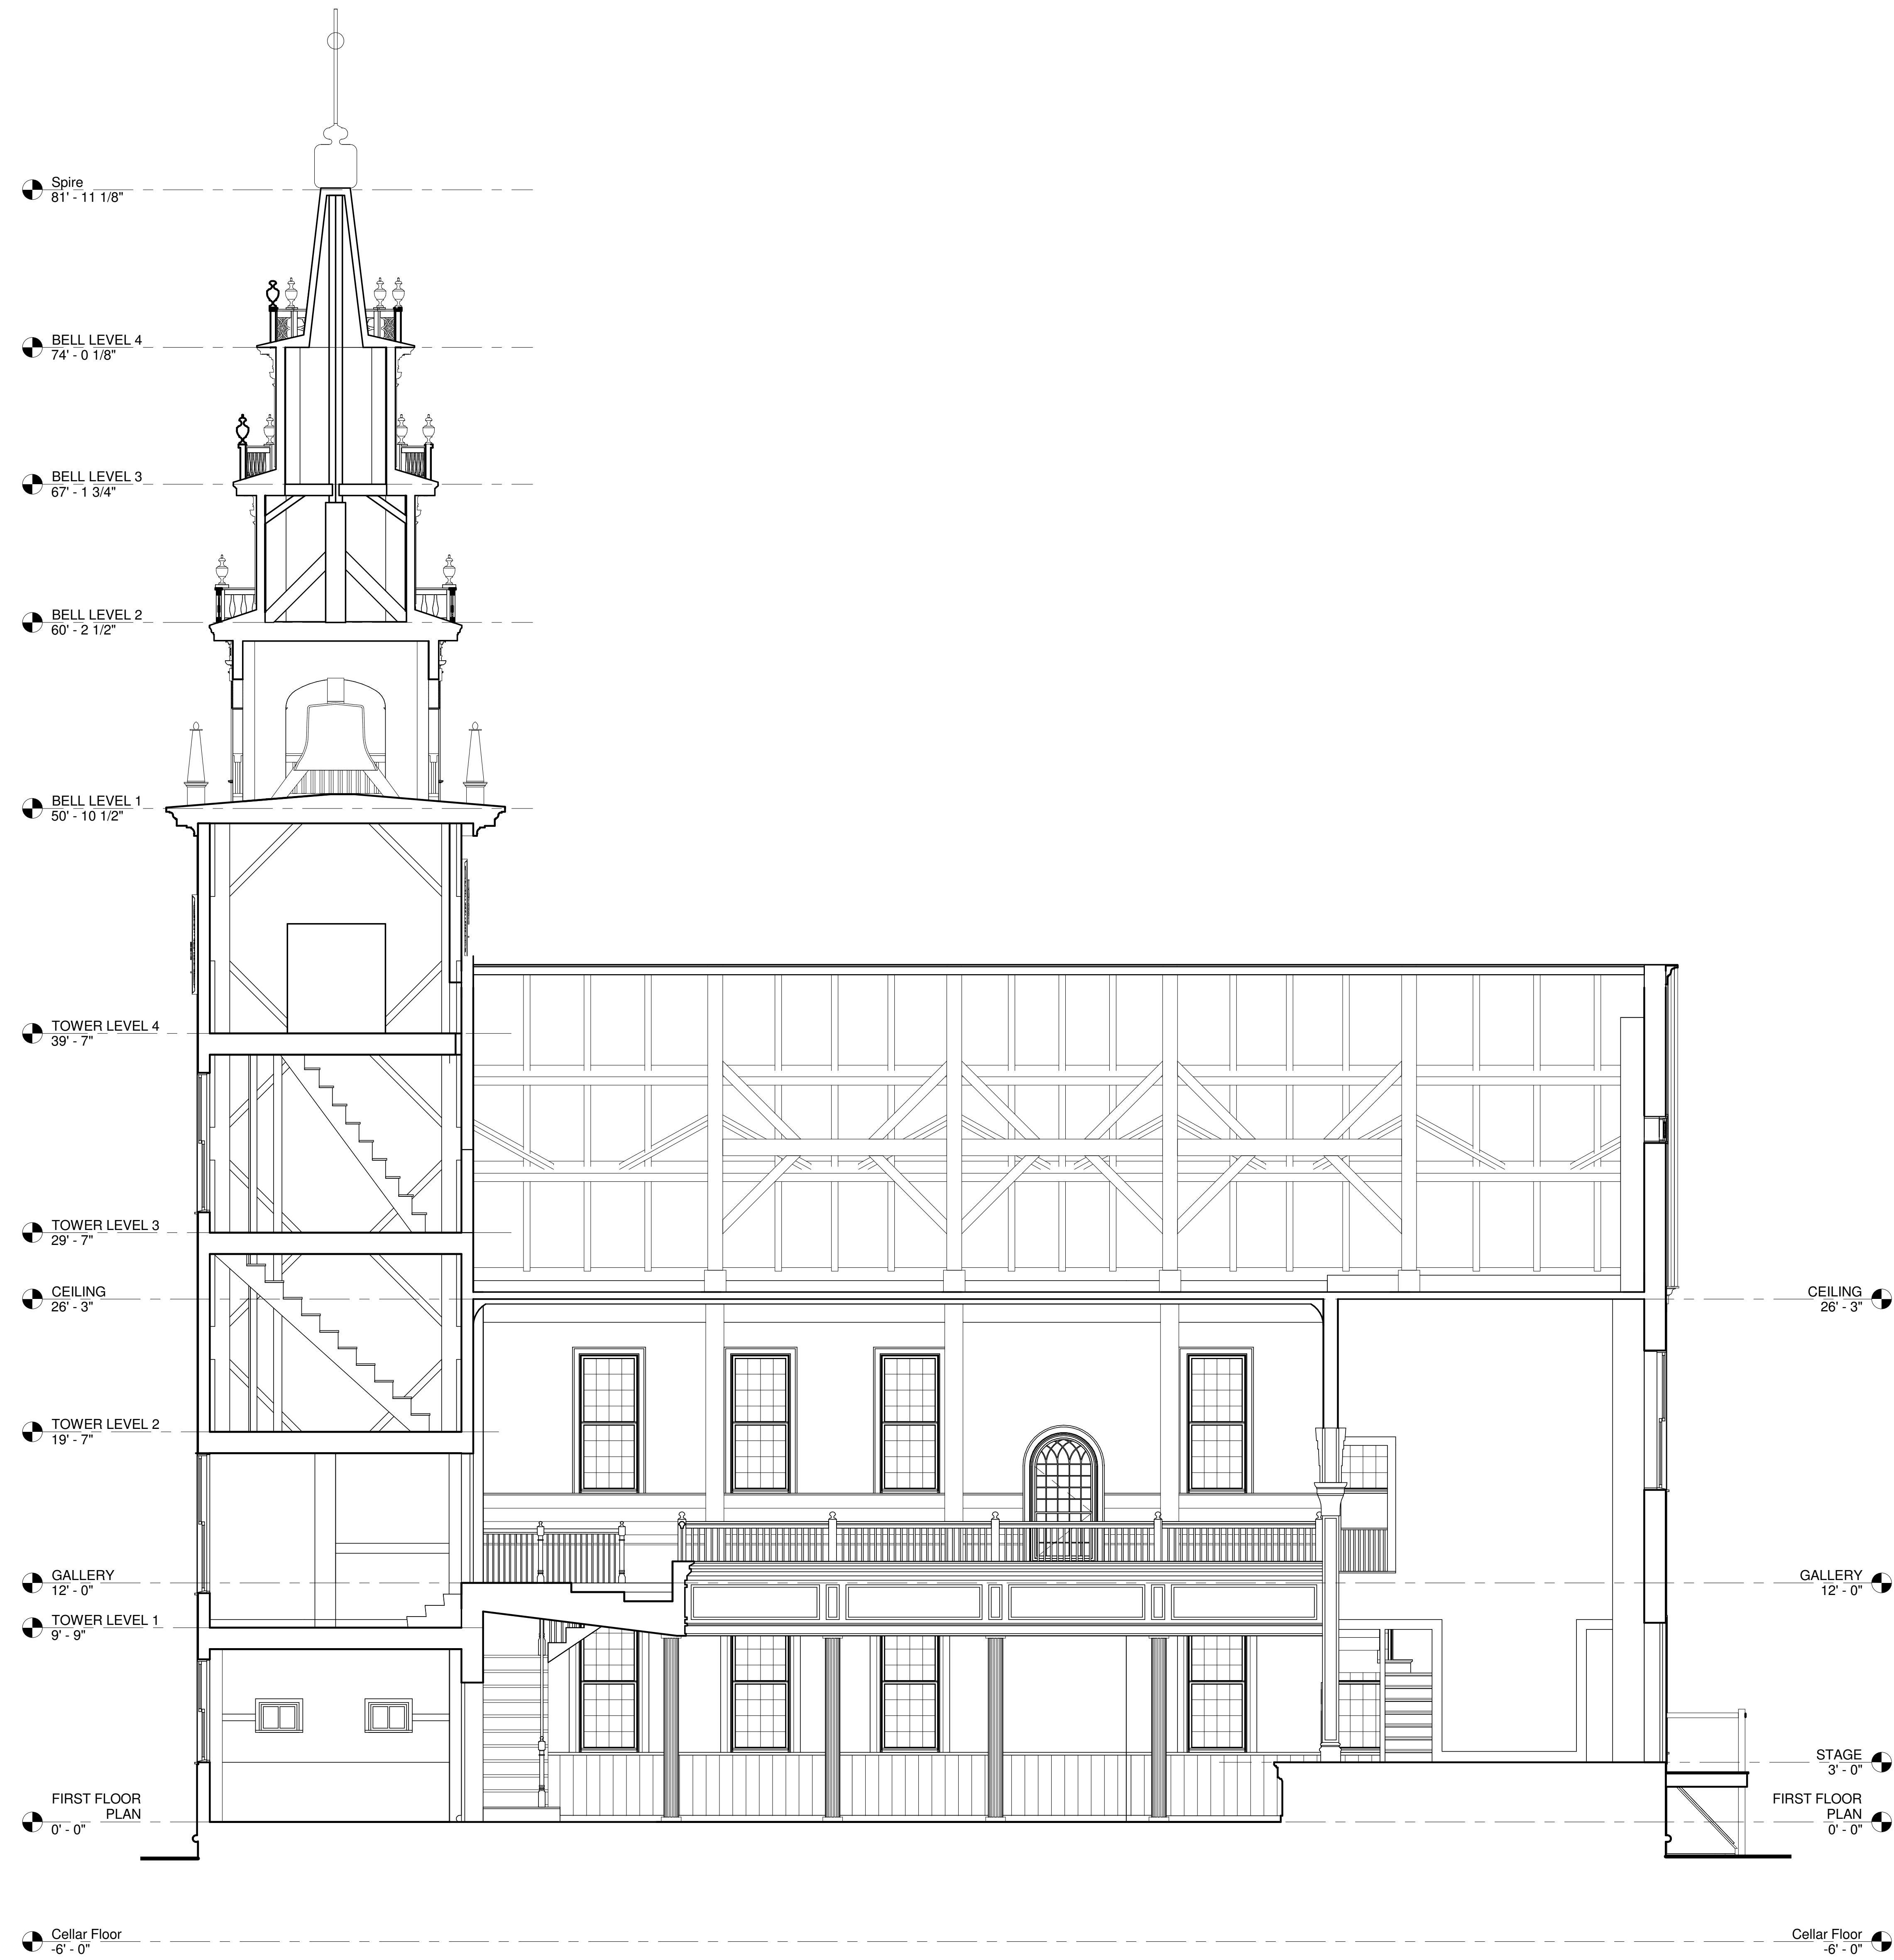

1 LEVEL REFERENCE SECTION
1/4" = 1'-0"

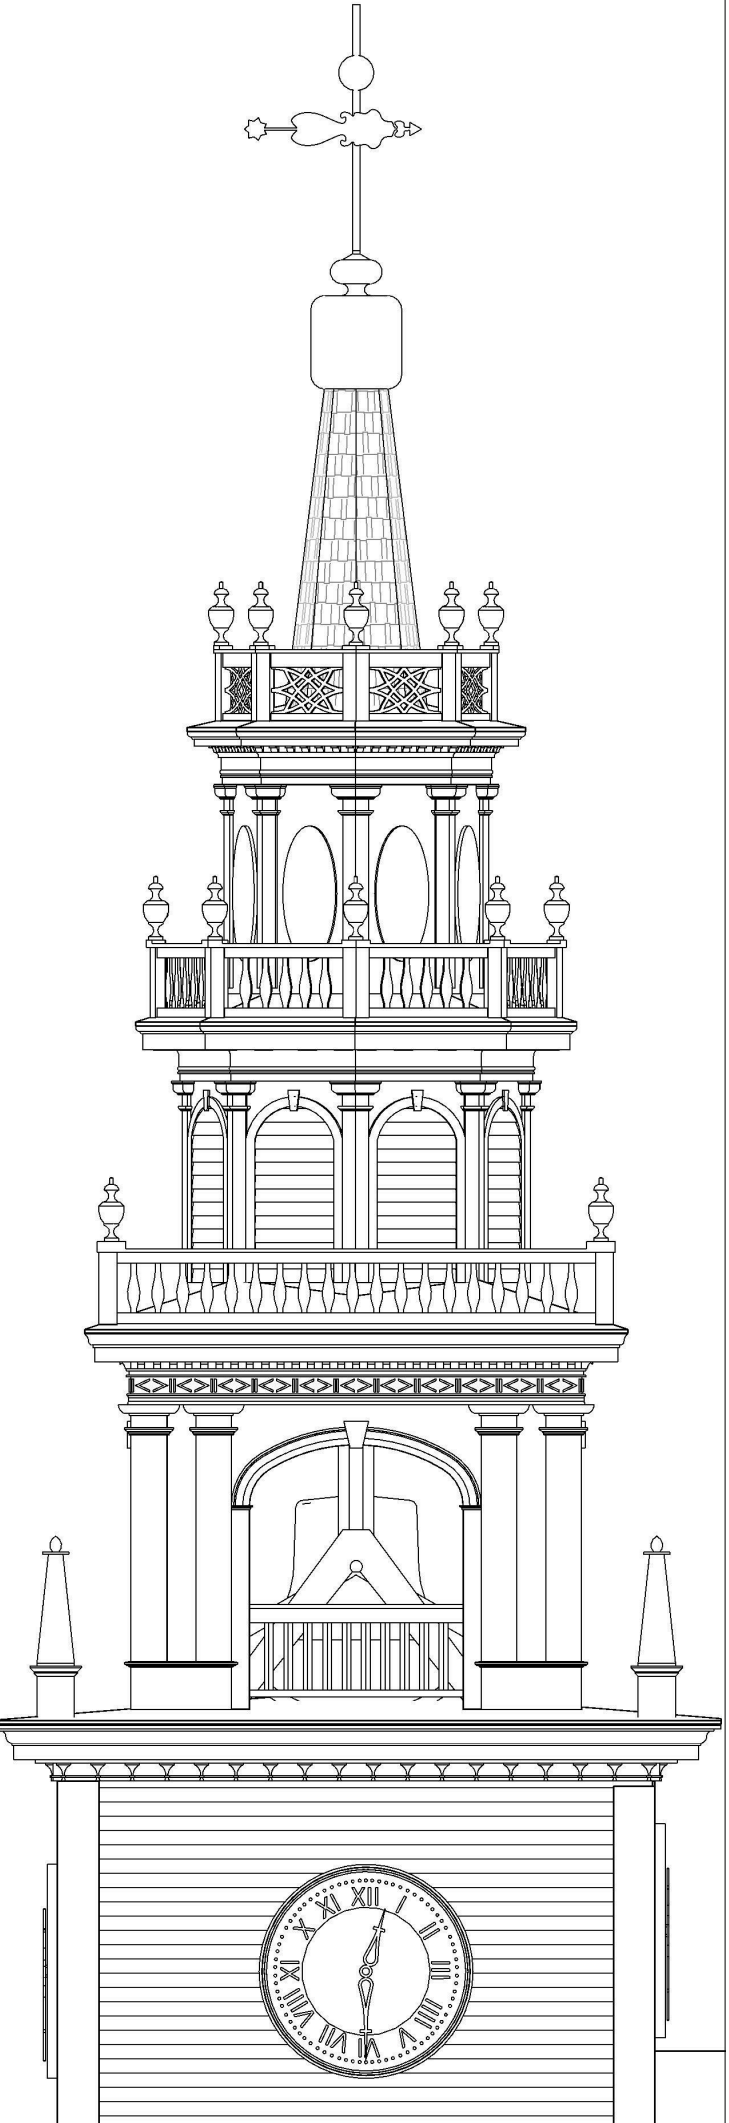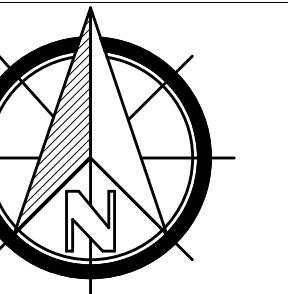

Town of Jaffrey

10 Goodnow Street
Jaffrey, NH 03452


Project Title:
NH HISTORIC PROPERTY
DOCUMENTATION


JAFFREY MEETINGHOUSE
Blackberry Lane
Jaffrey, NH 03452

Sheet Title:
LEVEL REFERENCE
SECTION


PROJECT NO: 200140035
DRAWN BY: DLA
SCALE: 1/4" = 1'-0"
PRINT DATE: 4/15/2015 4:04:49 PM

NH STATE NO. 725 2 OF 11

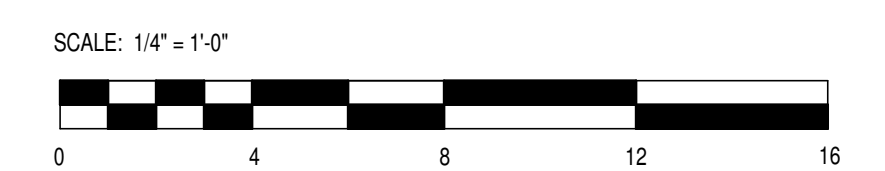


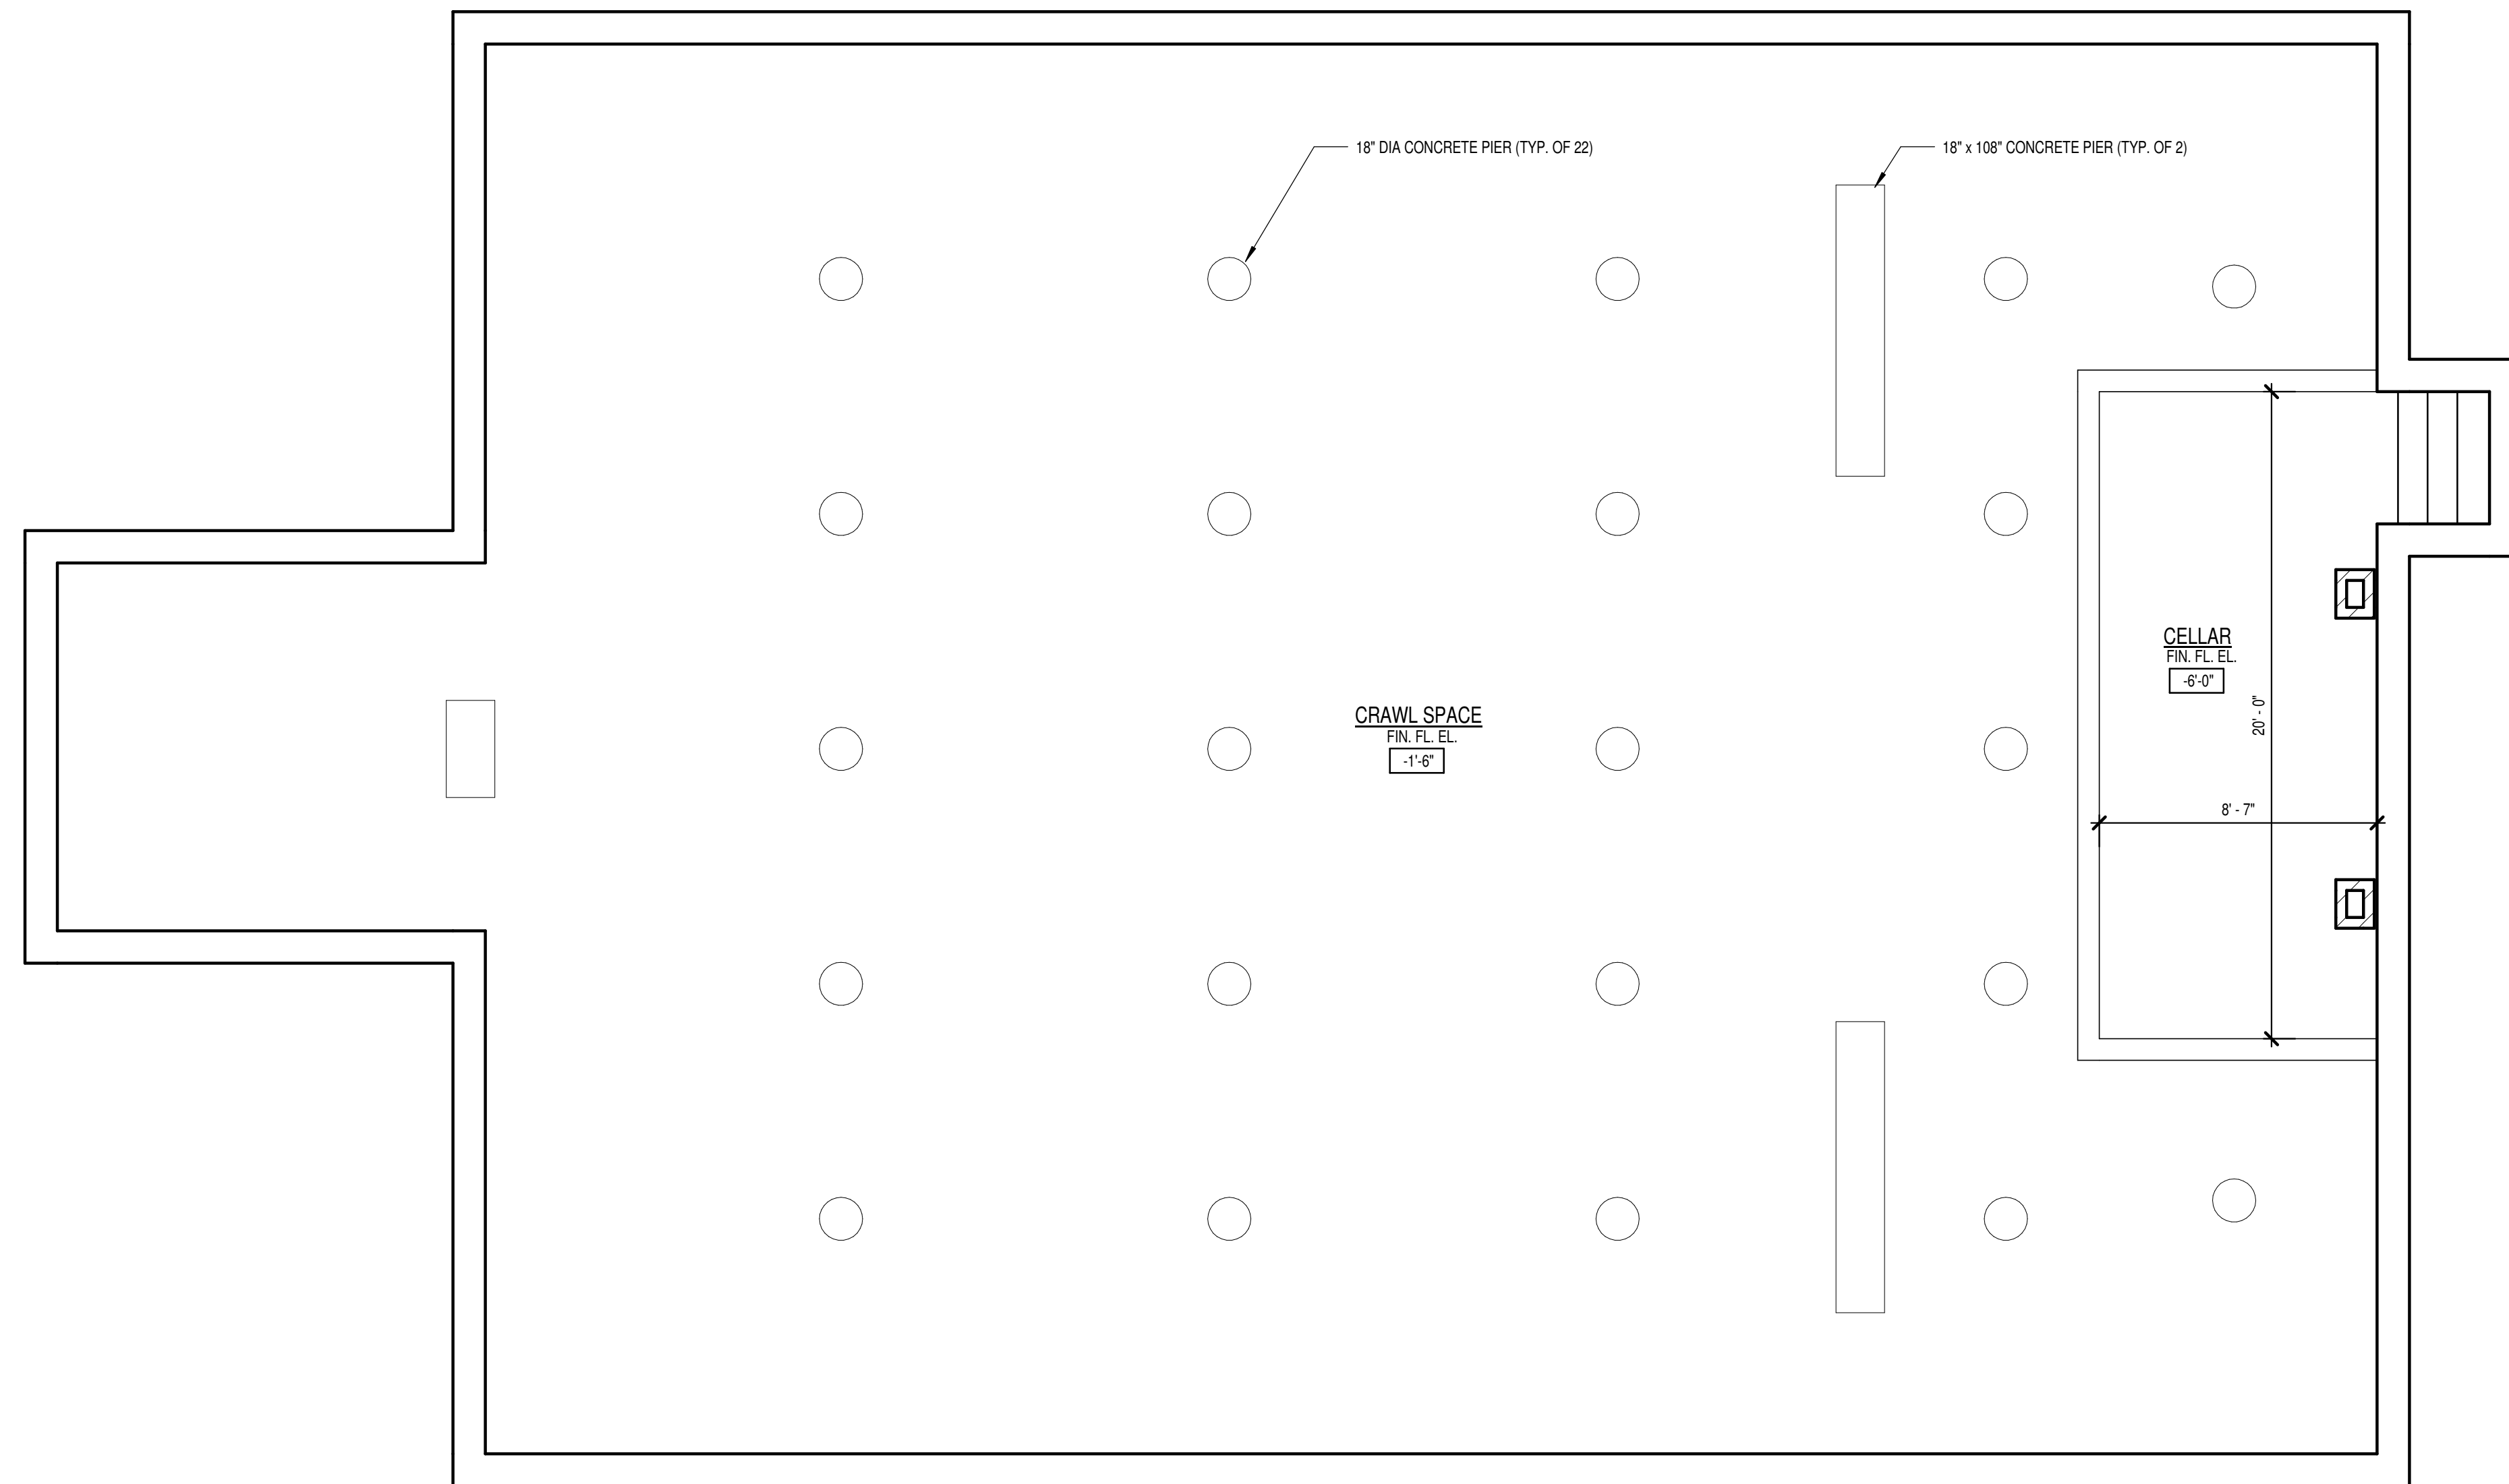

1 CELLAR PLAN
1/4" = 1'-0"

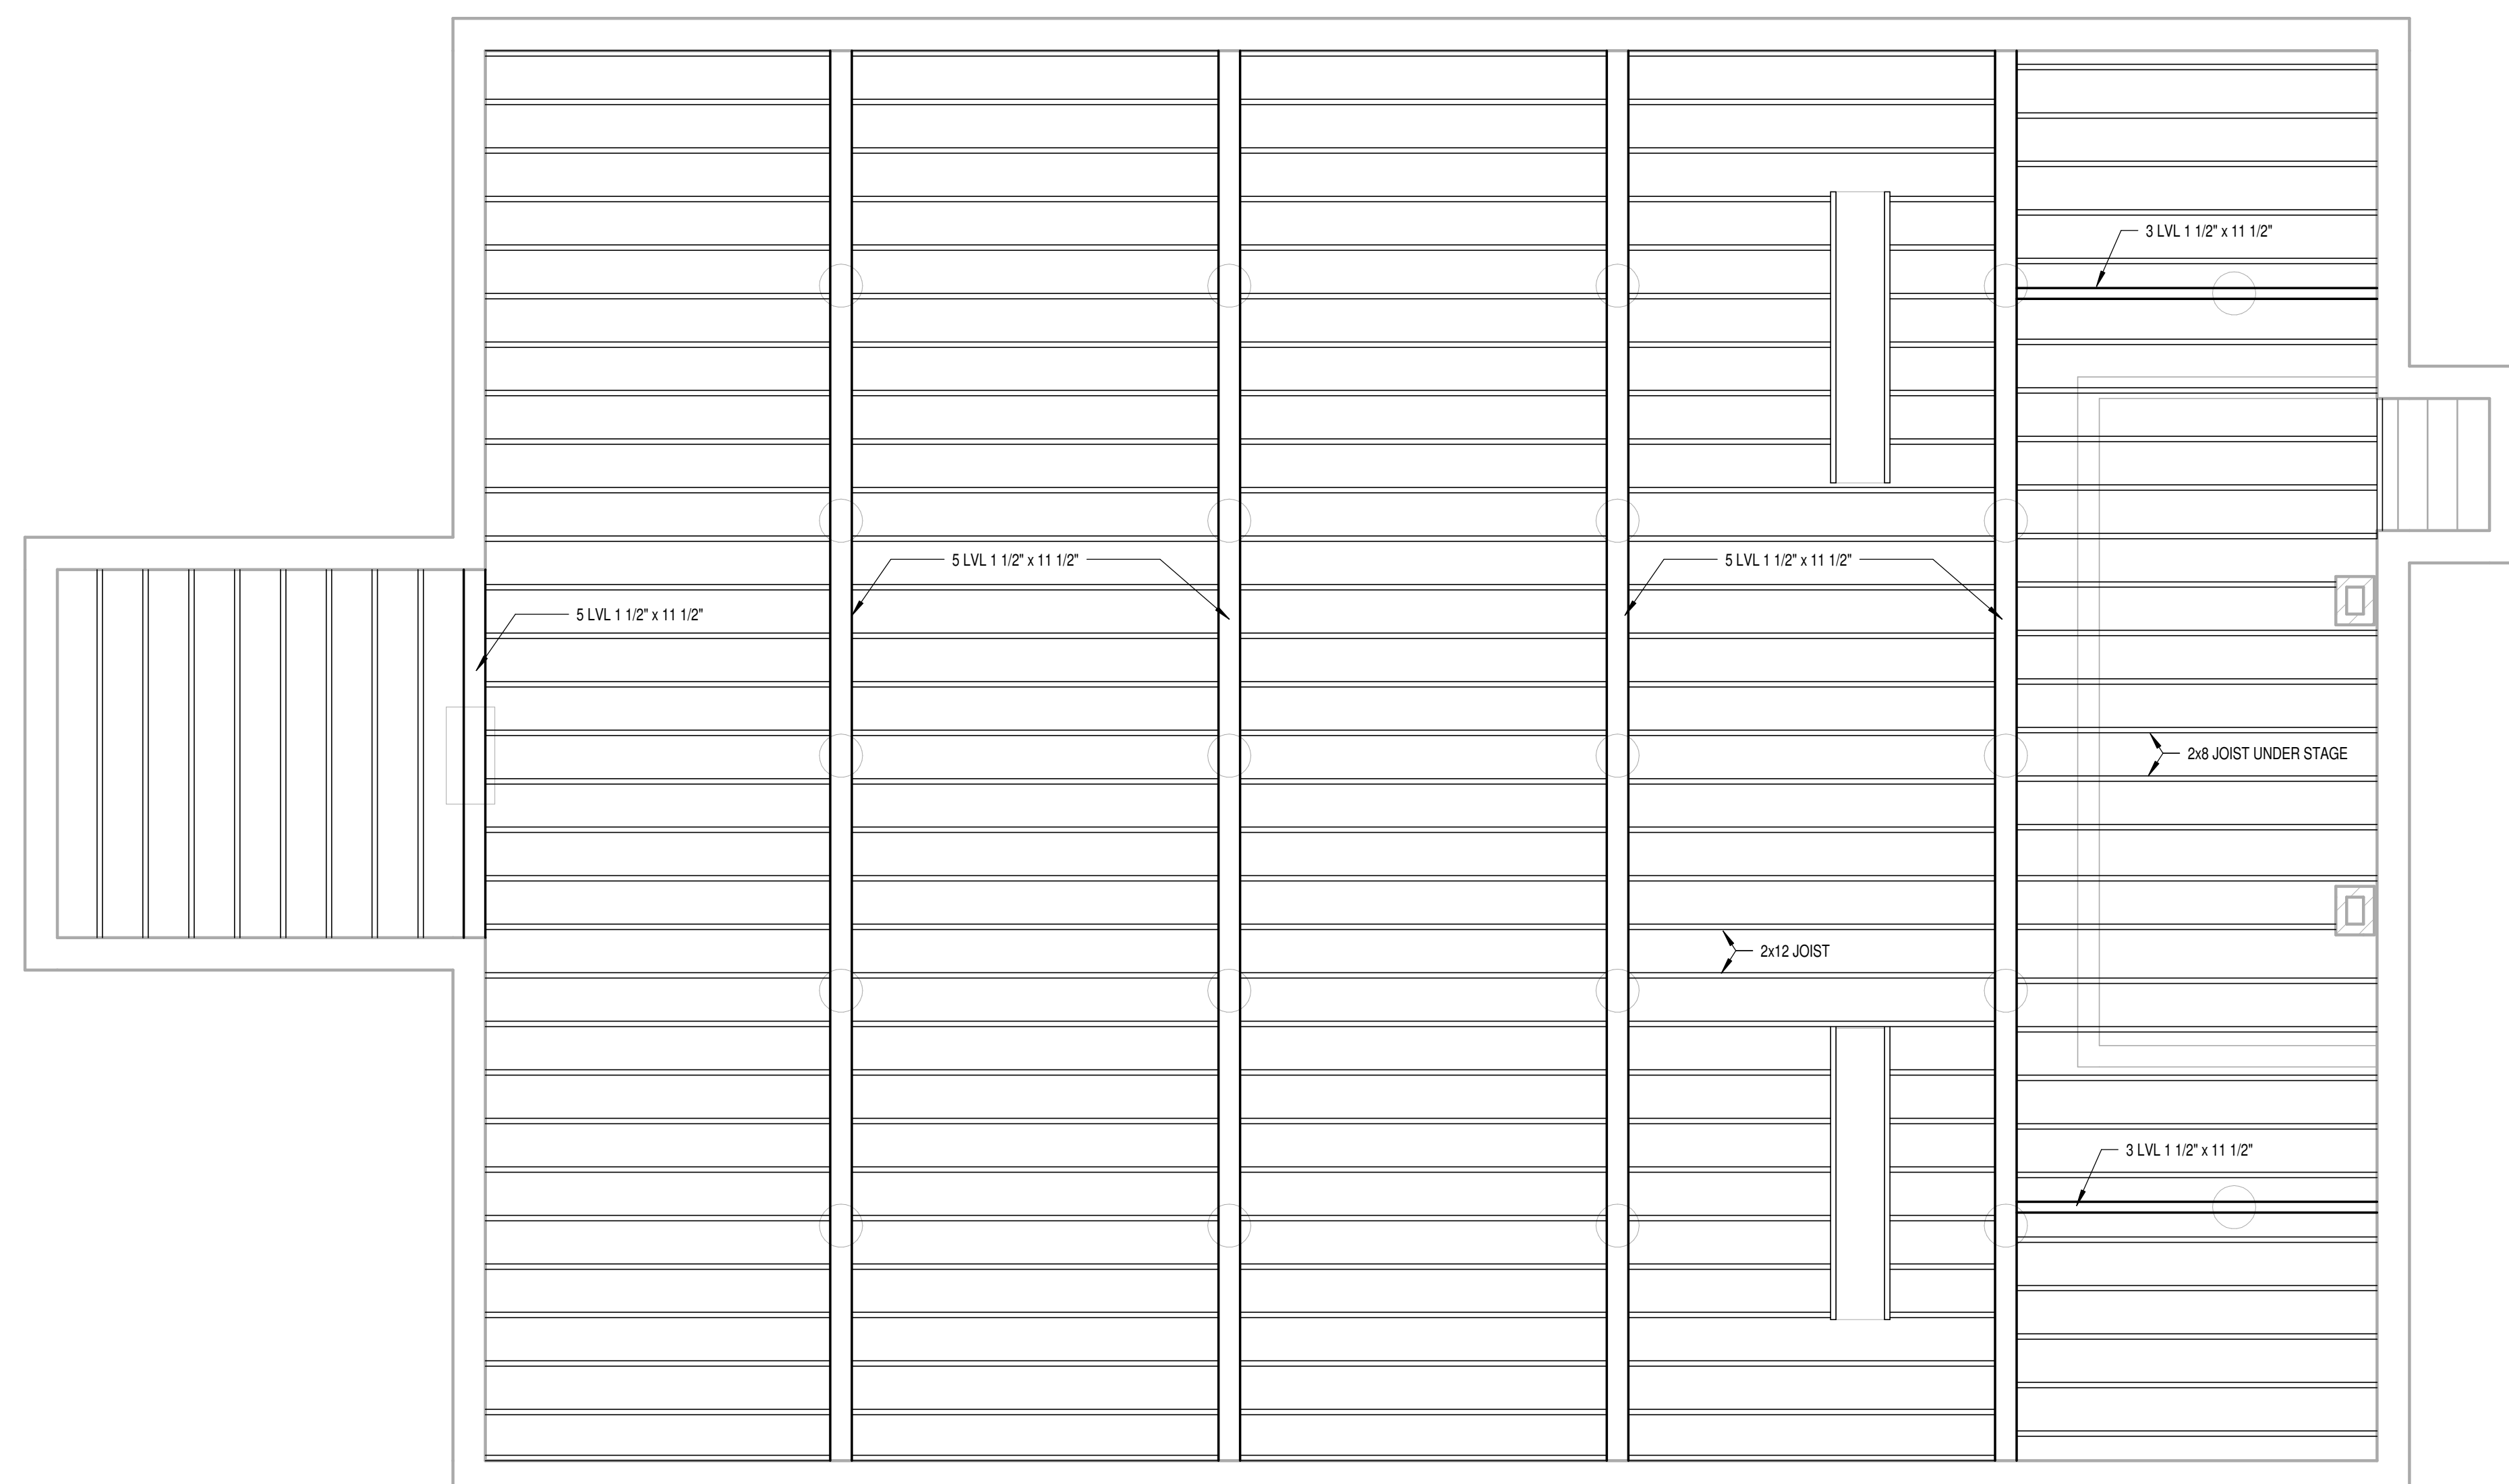

2 FIRST FLOOR - FRAMING
1/4" = 1'-0"

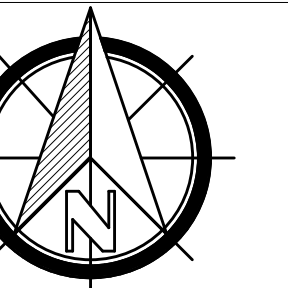

Town of Jaffrey

10 Goodnow Street
Jaffrey, NH 03452


Project Title:
NH HISTORIC PROPERTY
DOCUMENTATION


JAFFREY MEETINGHOUSE
Blackberry Lane
Jaffrey, NH 03452

Sheet Title:
CELLAR/FIRST FLOOR
FRAMING PLAN


PROJECT NO: 200140035
DRAWN BY: DLA
SCALE: 1/4" = 1'-0"
PRINT DATE: 4/15/2015 4:04:49 PM

NH STATE NO.
725 3 OF 11


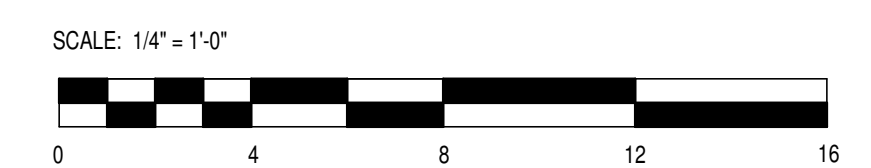


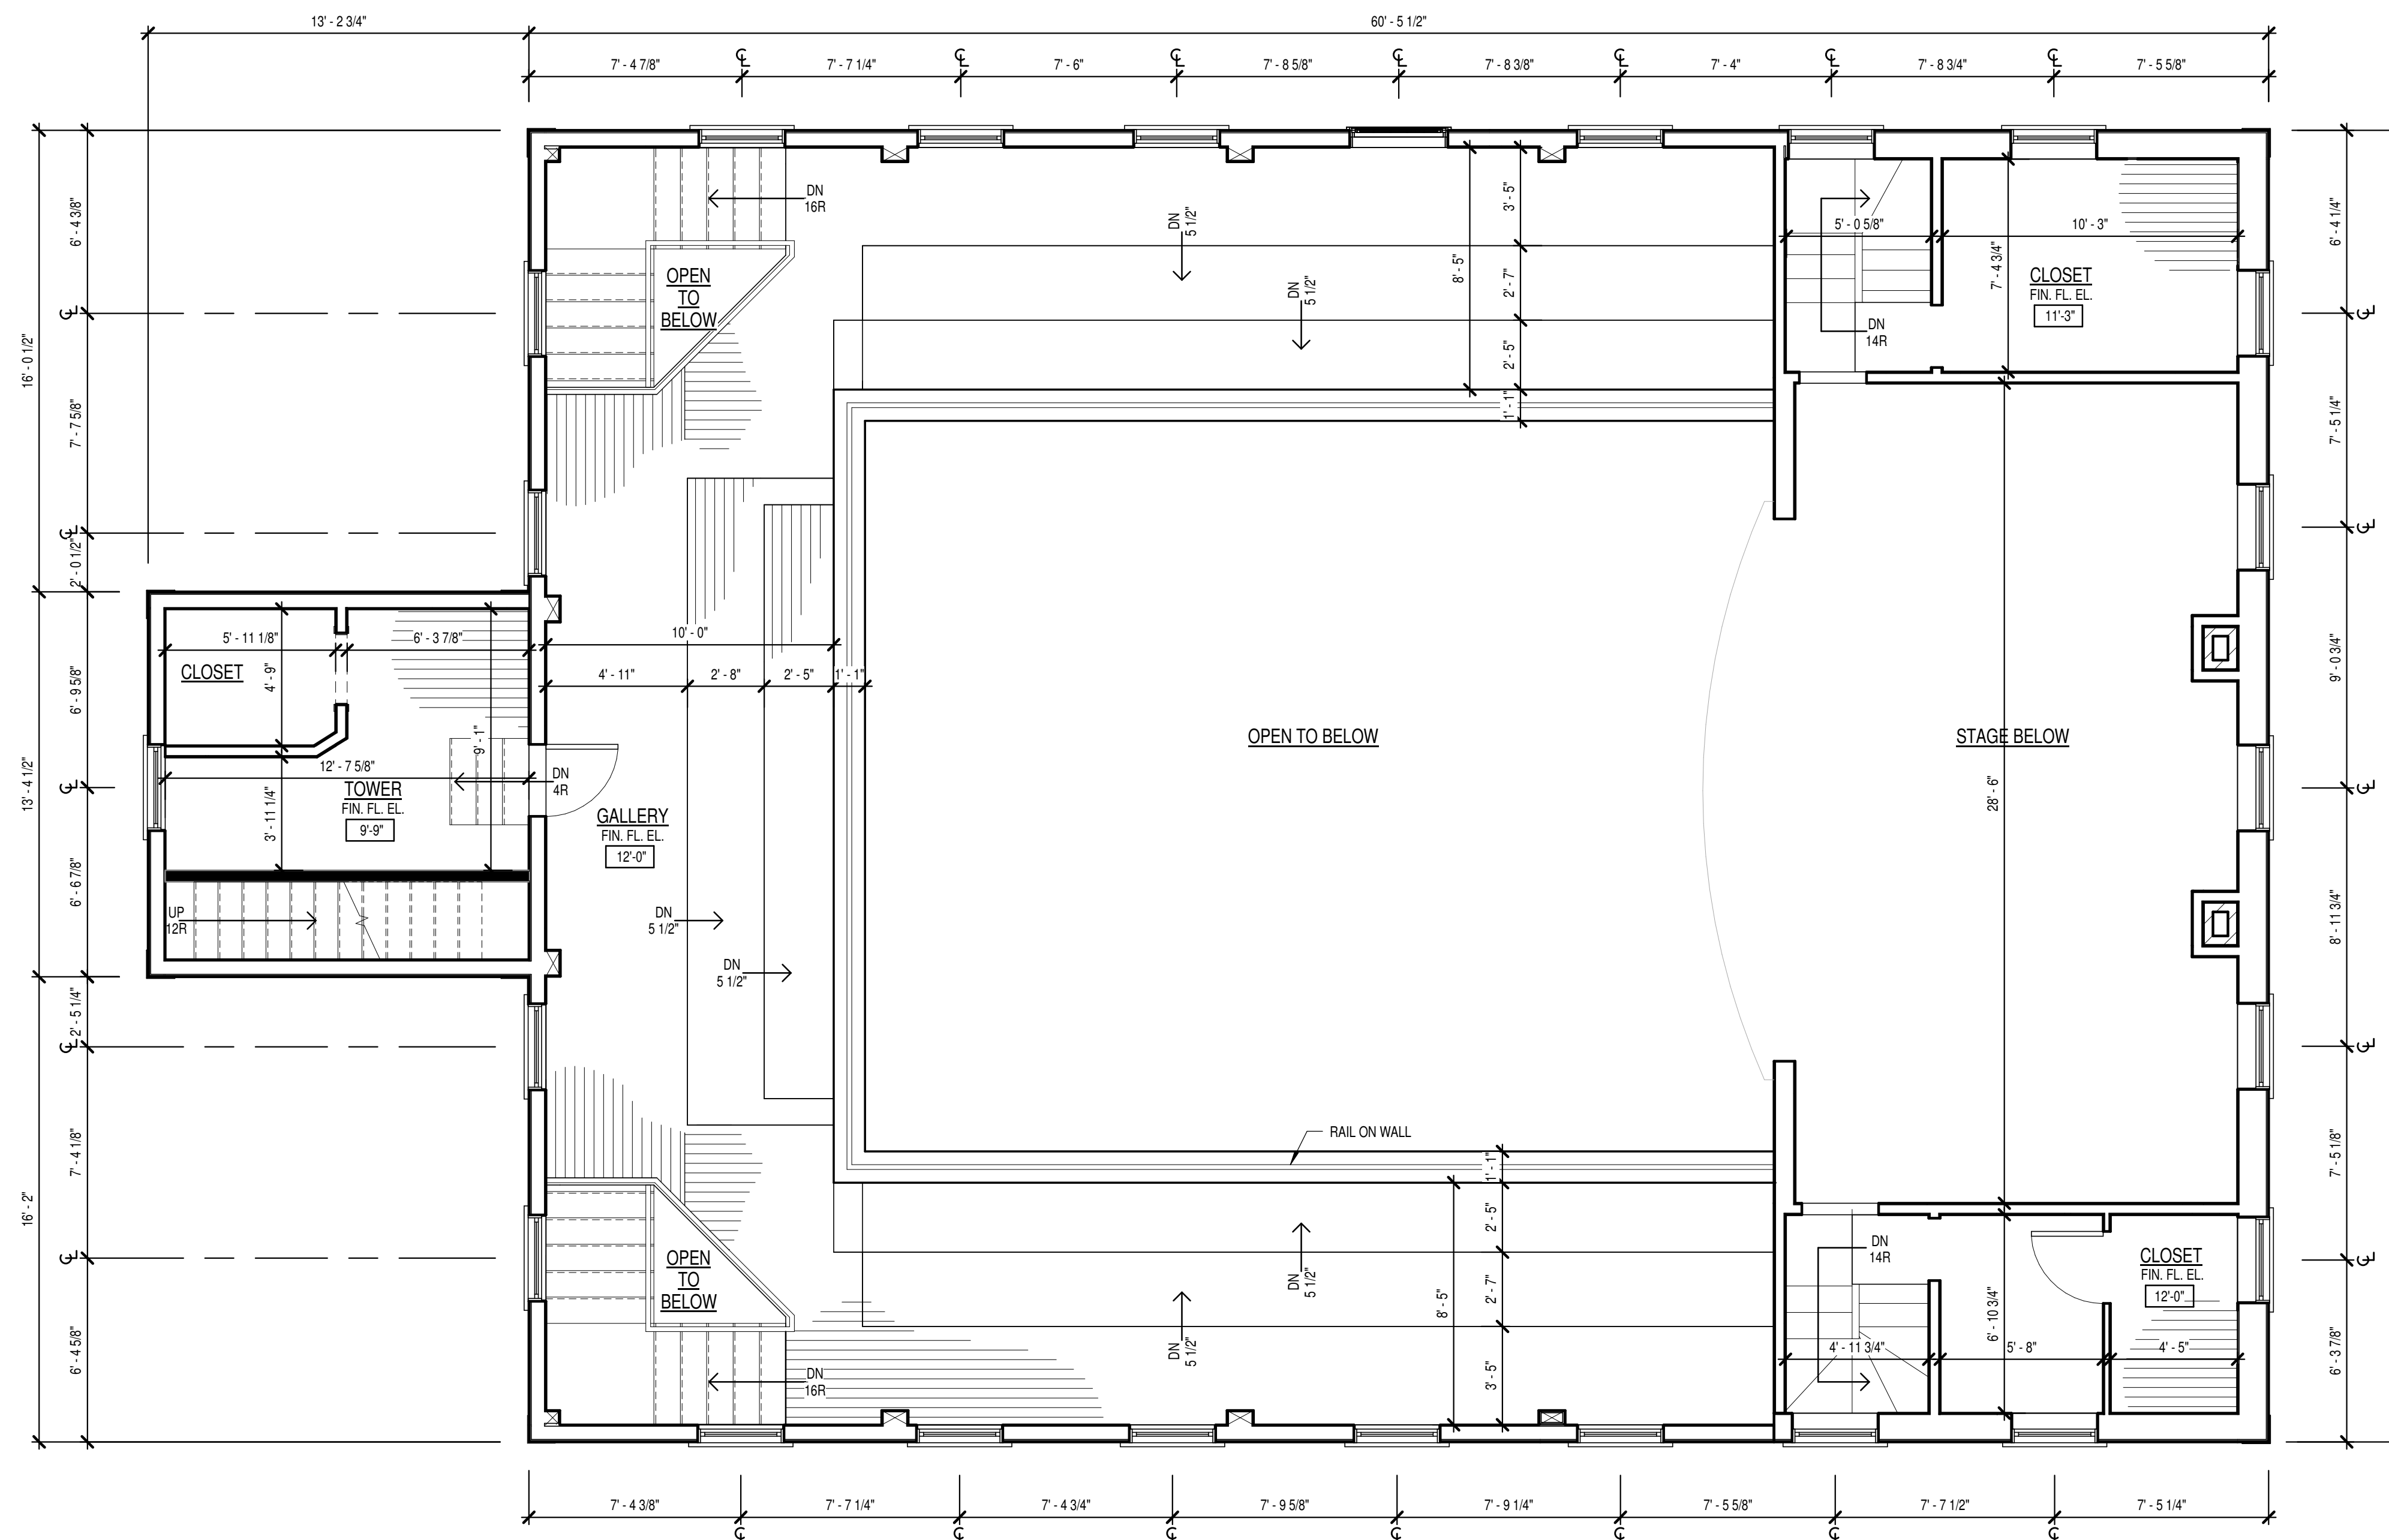

1 GALLERY
1/4" = 1'-0"

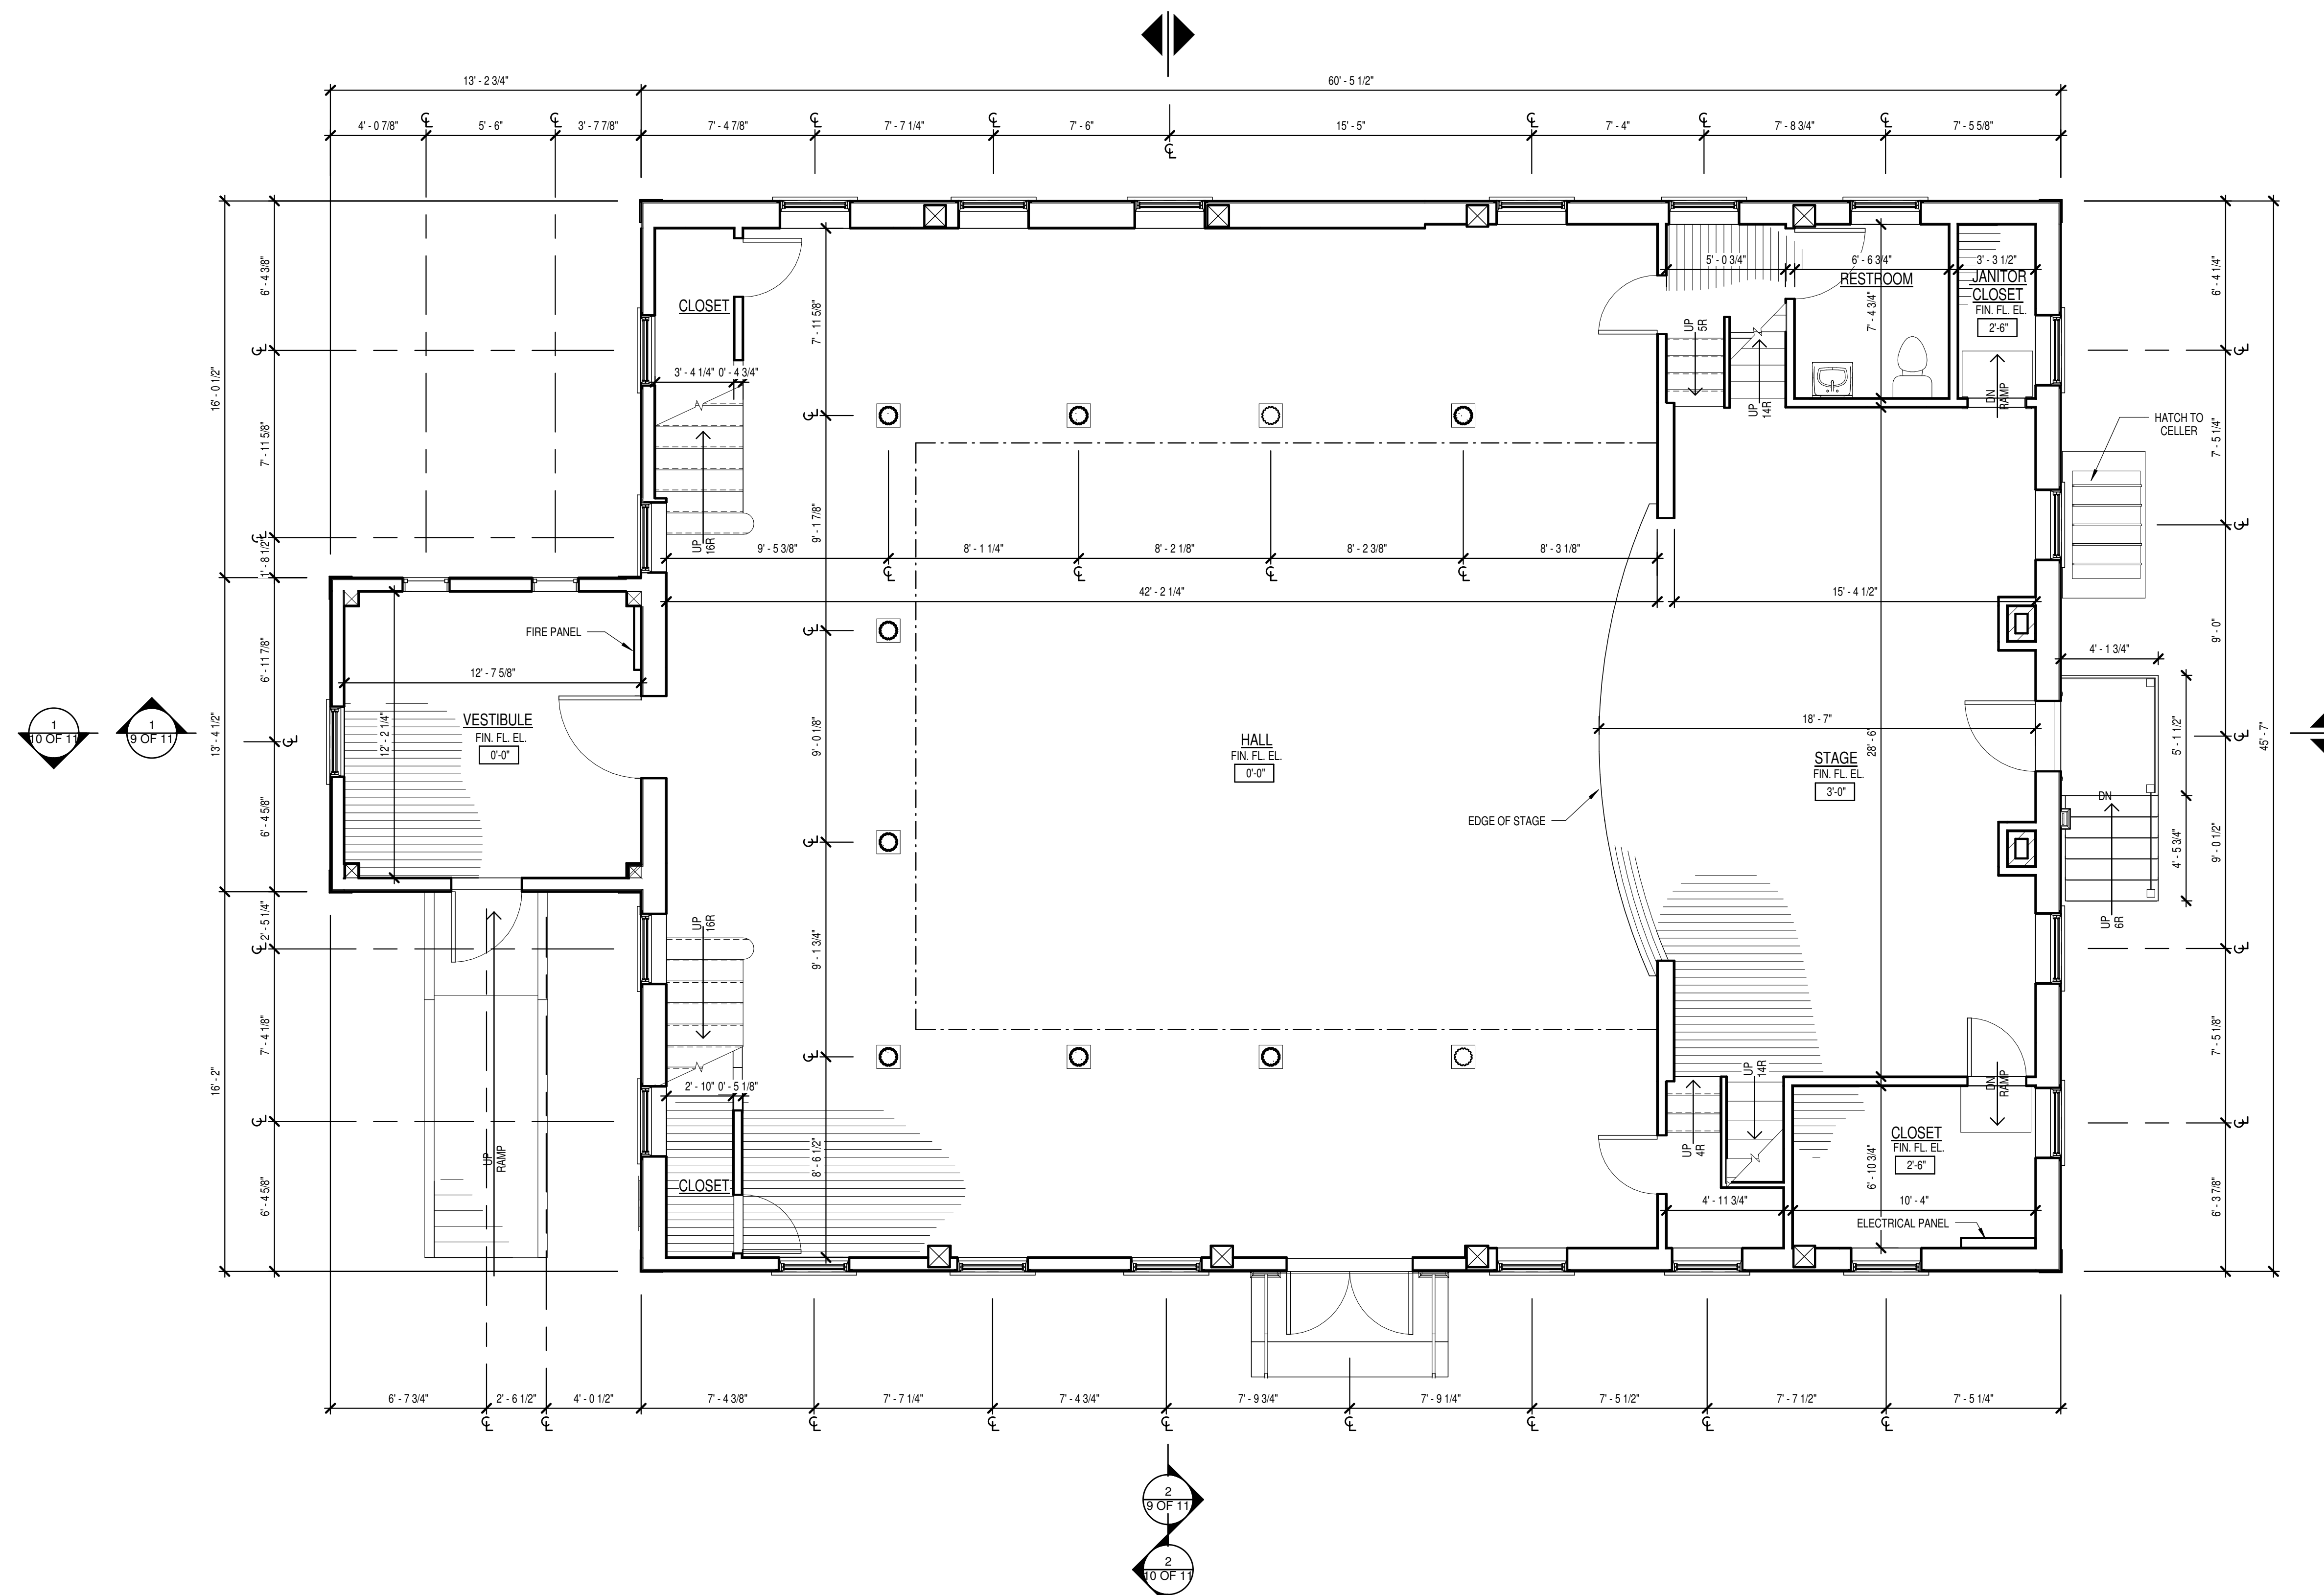

2 FIRST FLOOR PLAN
1/4" = 1'-0"

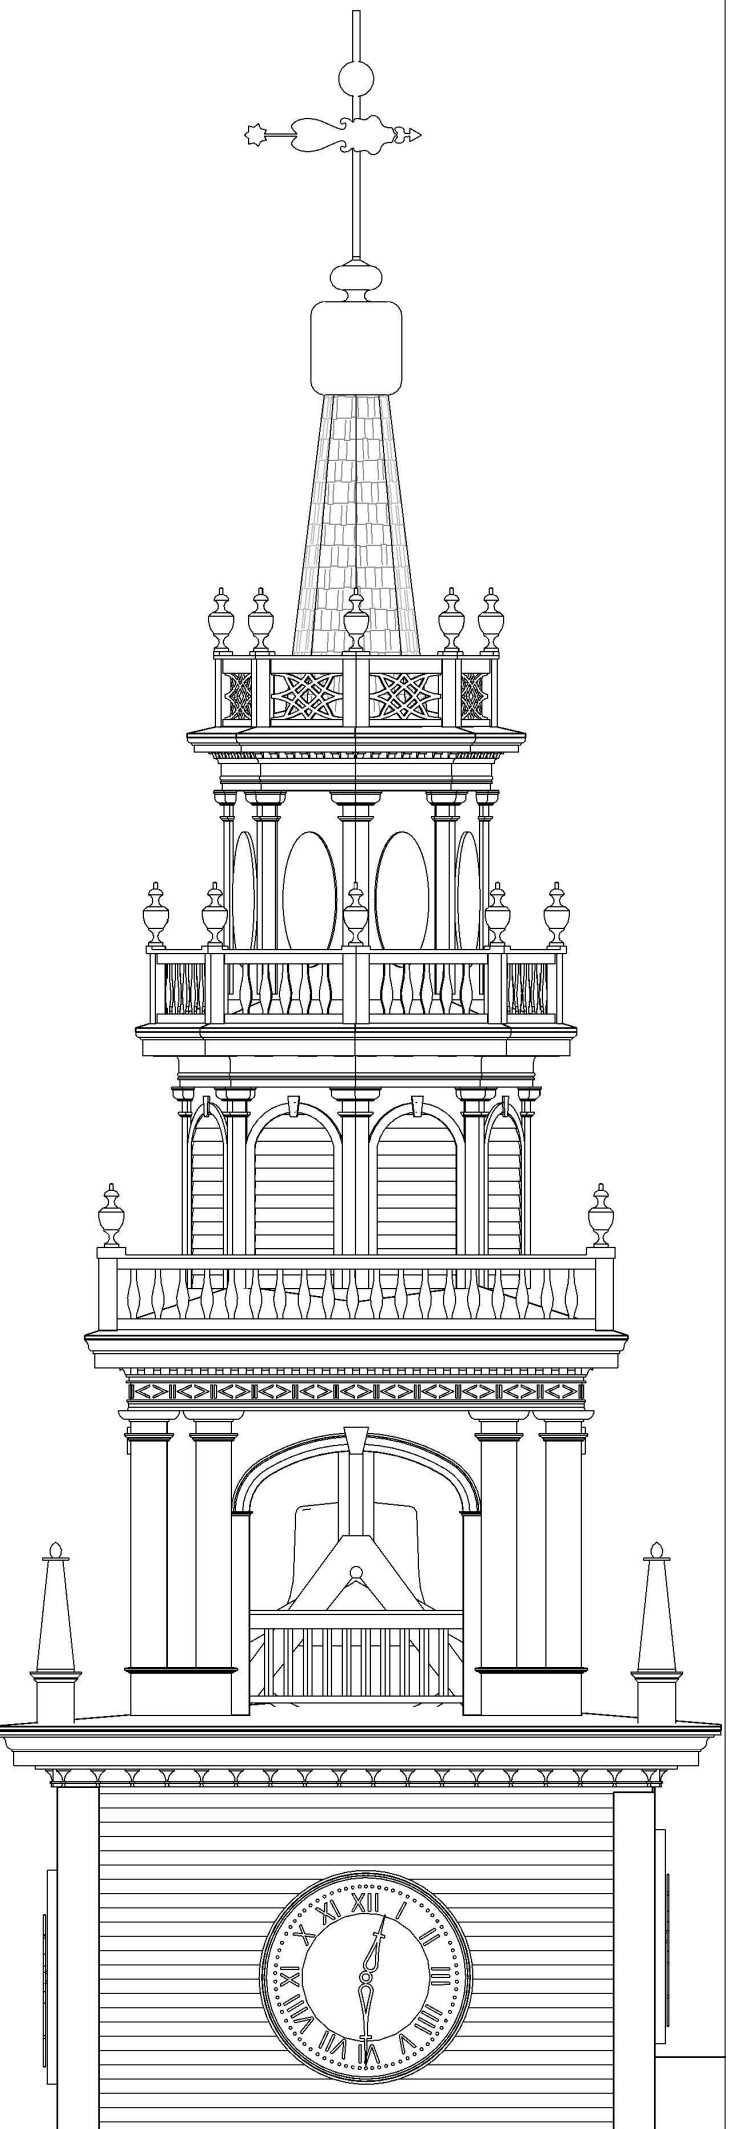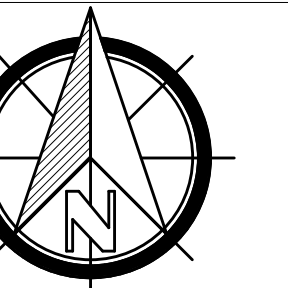

Town of Jaffrey

10 Goodnow Street
Jaffrey, NH 03452


PROJECT TITLE:
NH HISTORIC PROPERTY
DOCUMENTATION


JAFFREY MEETINGHOUSE
Blackberry Lane
Jaffrey, NH 03452

SHEET TITLE:
FLOOR PLANS


PROJECT NO: 200140035
DRAWN BY: DLA
SCALE: 1/4" = 1'-0"
PRINT DATE: 4/15/2015 4:04:50 PM

NH STATE NO.
725 4 OF 11

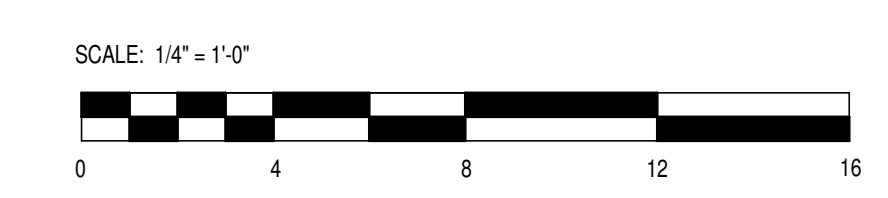


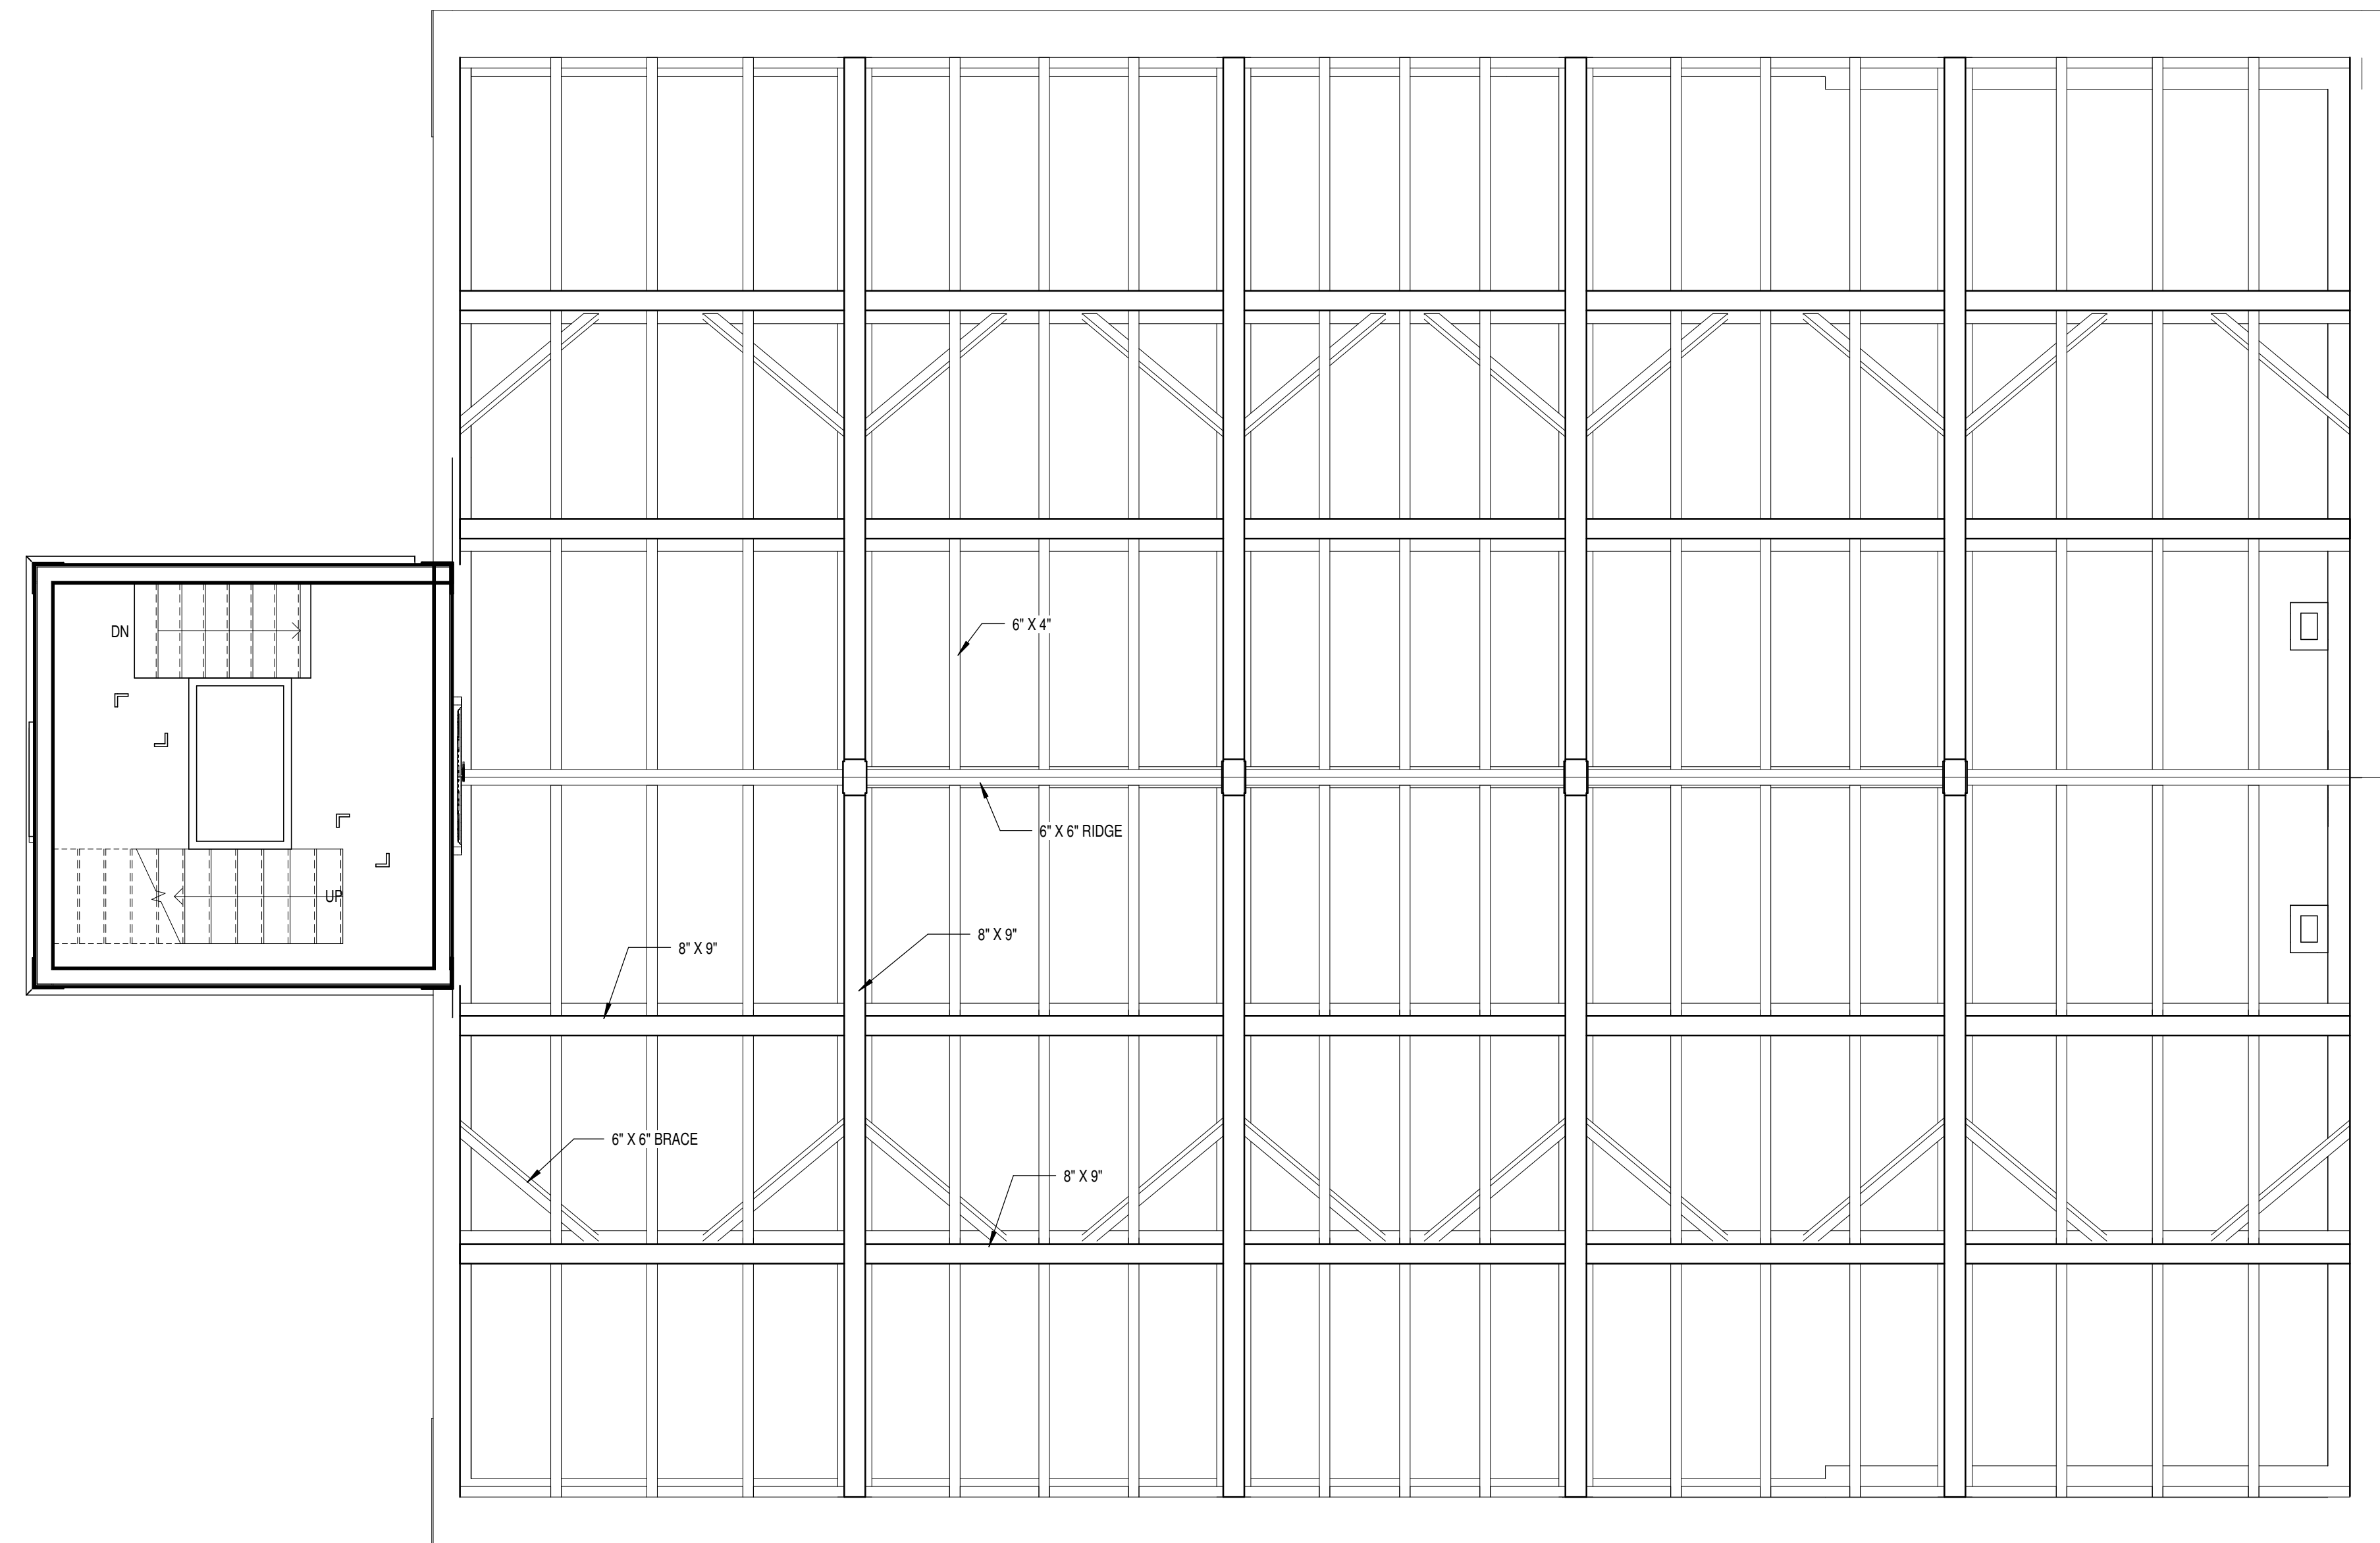

1 ROOF FRAMING PLAN
1/4" = 1'-0"

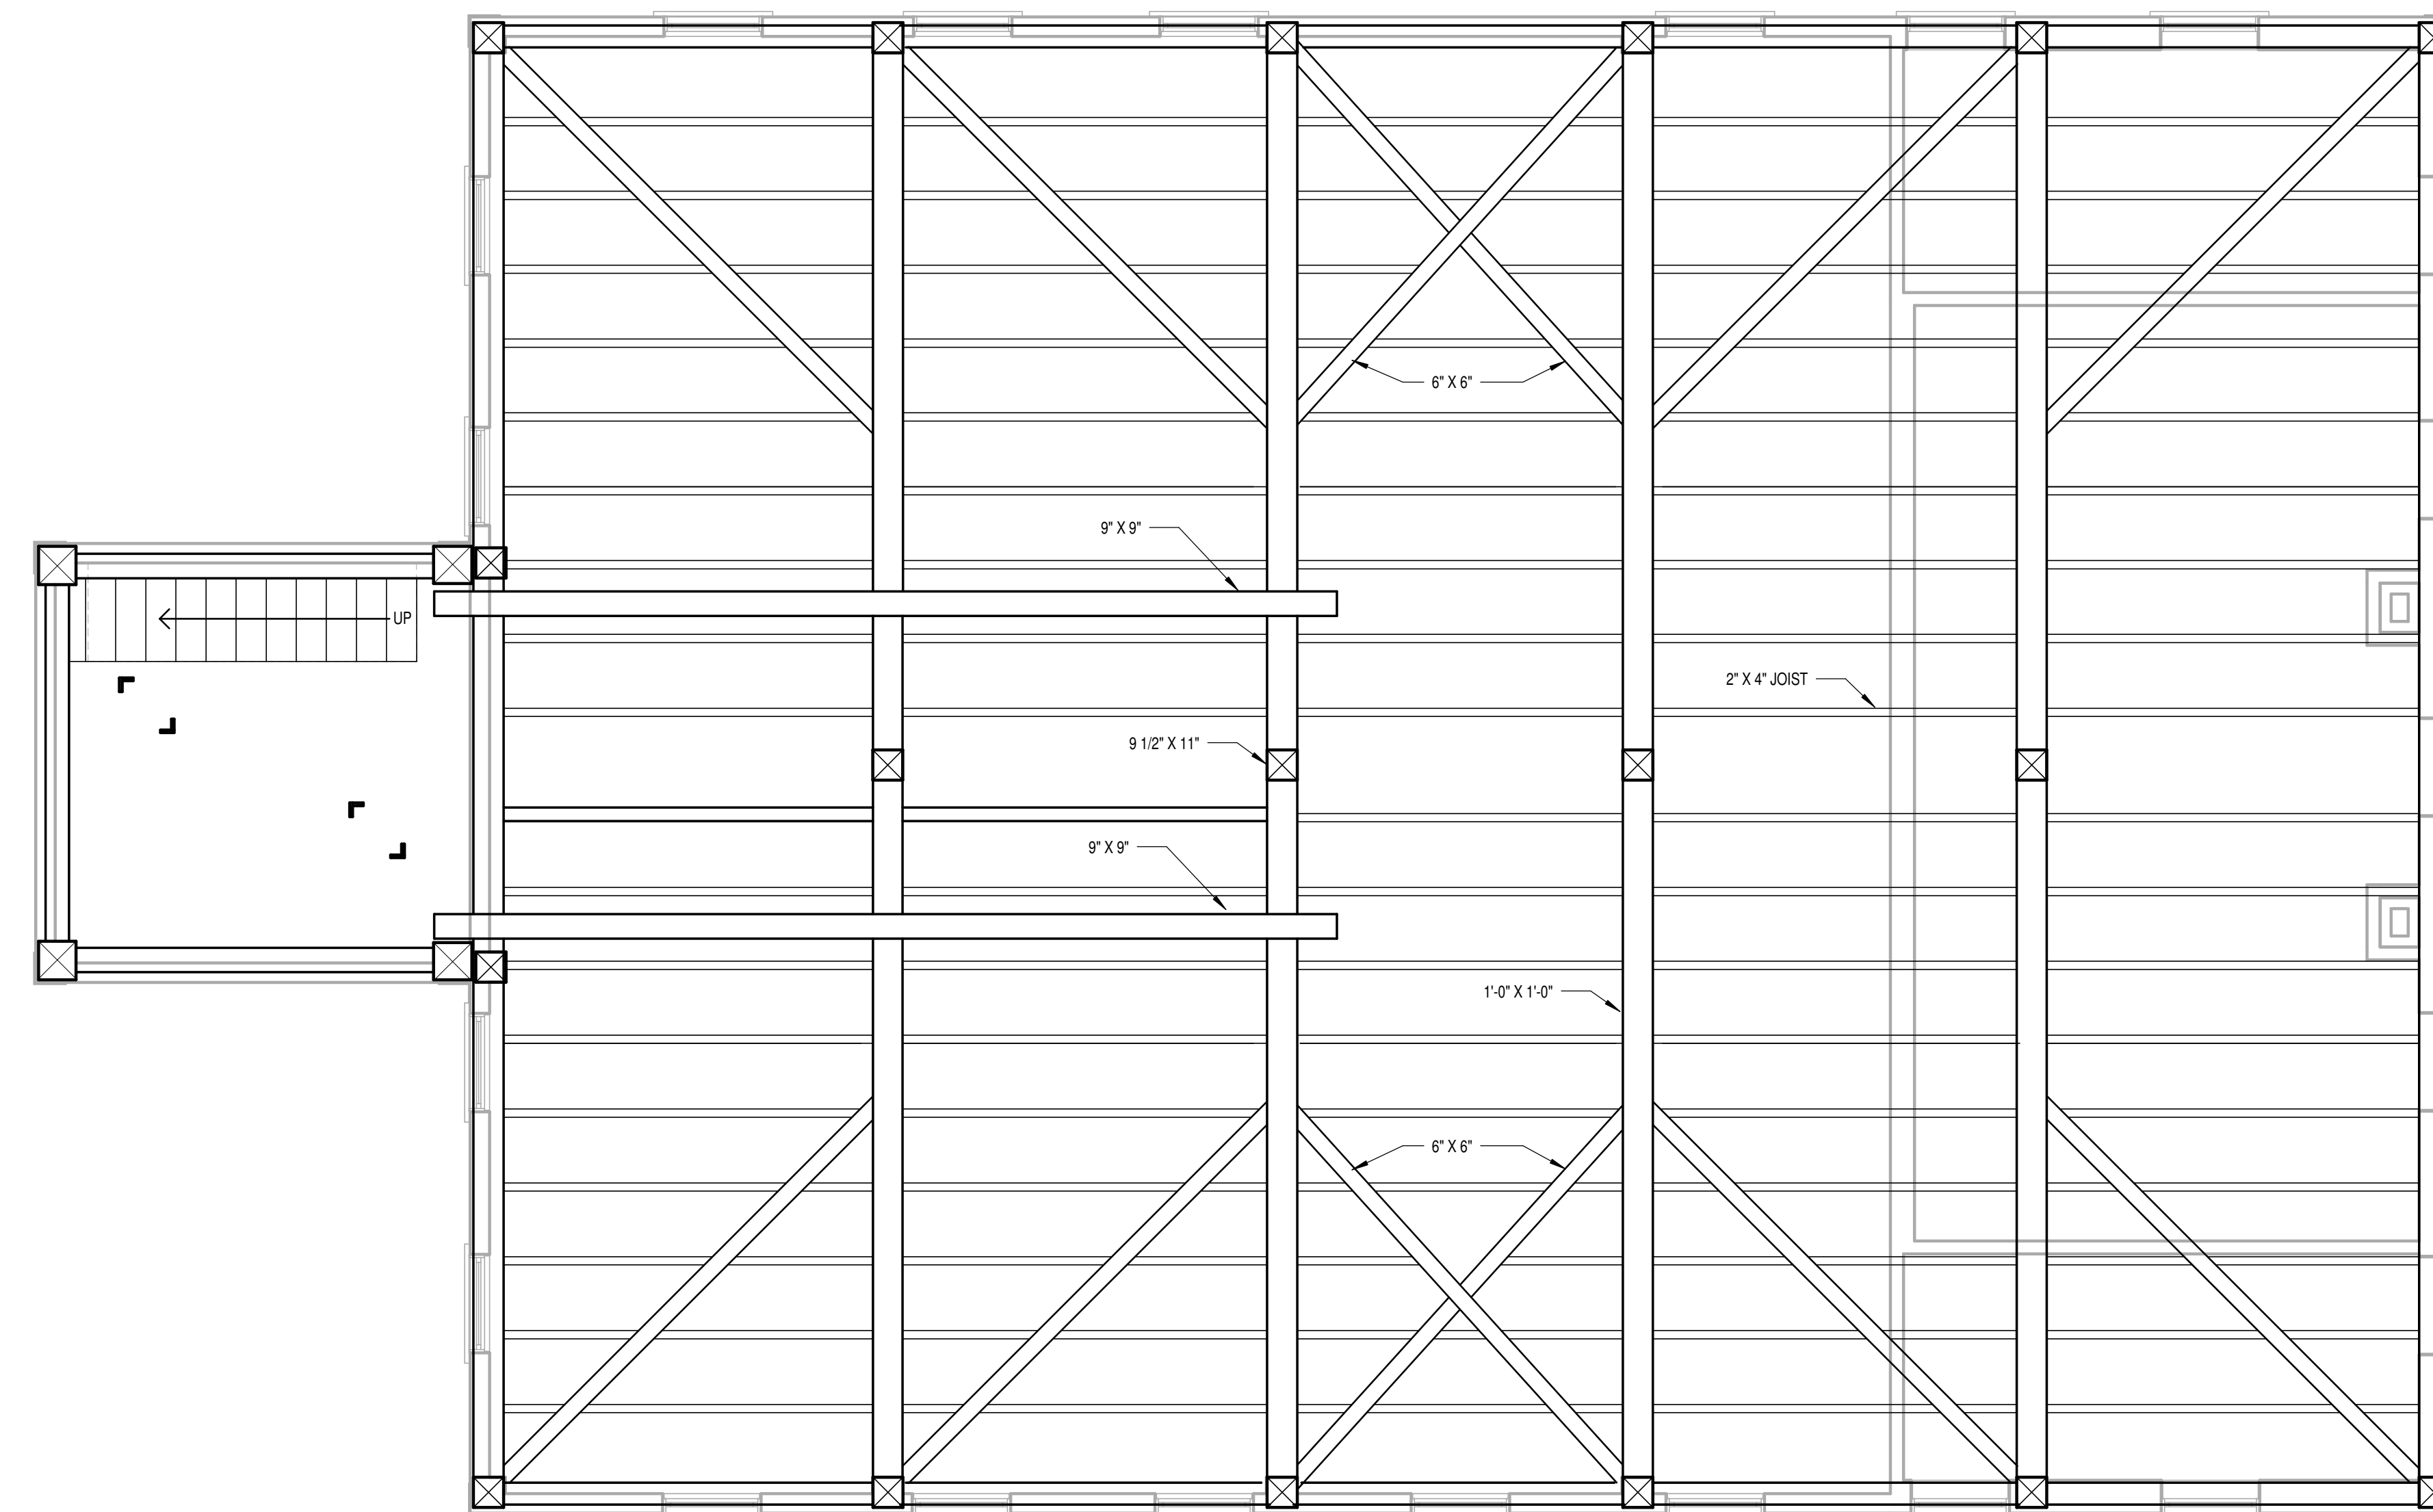

2 ATTIC/CEILING FRAMING PLAN
1/4" = 1'-0"

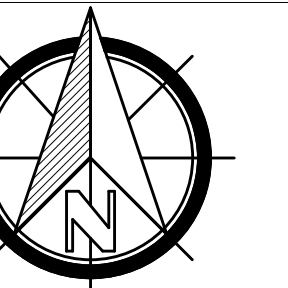

Town of Jaffrey

10 Goodnow Street
Jaffrey, NH 03452


Project Title:
NH HISTORIC PROPERTY
DOCUMENTATION


JAFFREY MEETINGHOUSE
Blackberry Lane
Jaffrey, NH 03452

Sheet Title:
FRAMING PLANS


PROJECT NO: 200140035
DRAWN BY: DLA
SCALE: 1/4" = 1'-0"
PRINT DATE: 4/15/2015 4:04:51 PM

NH STATE NO.
725 5 OF 11

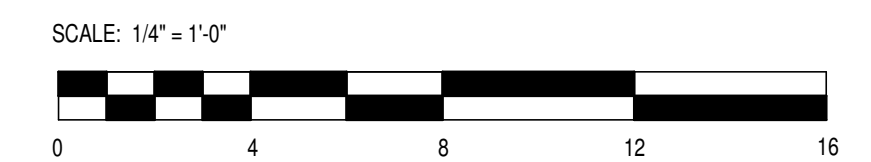


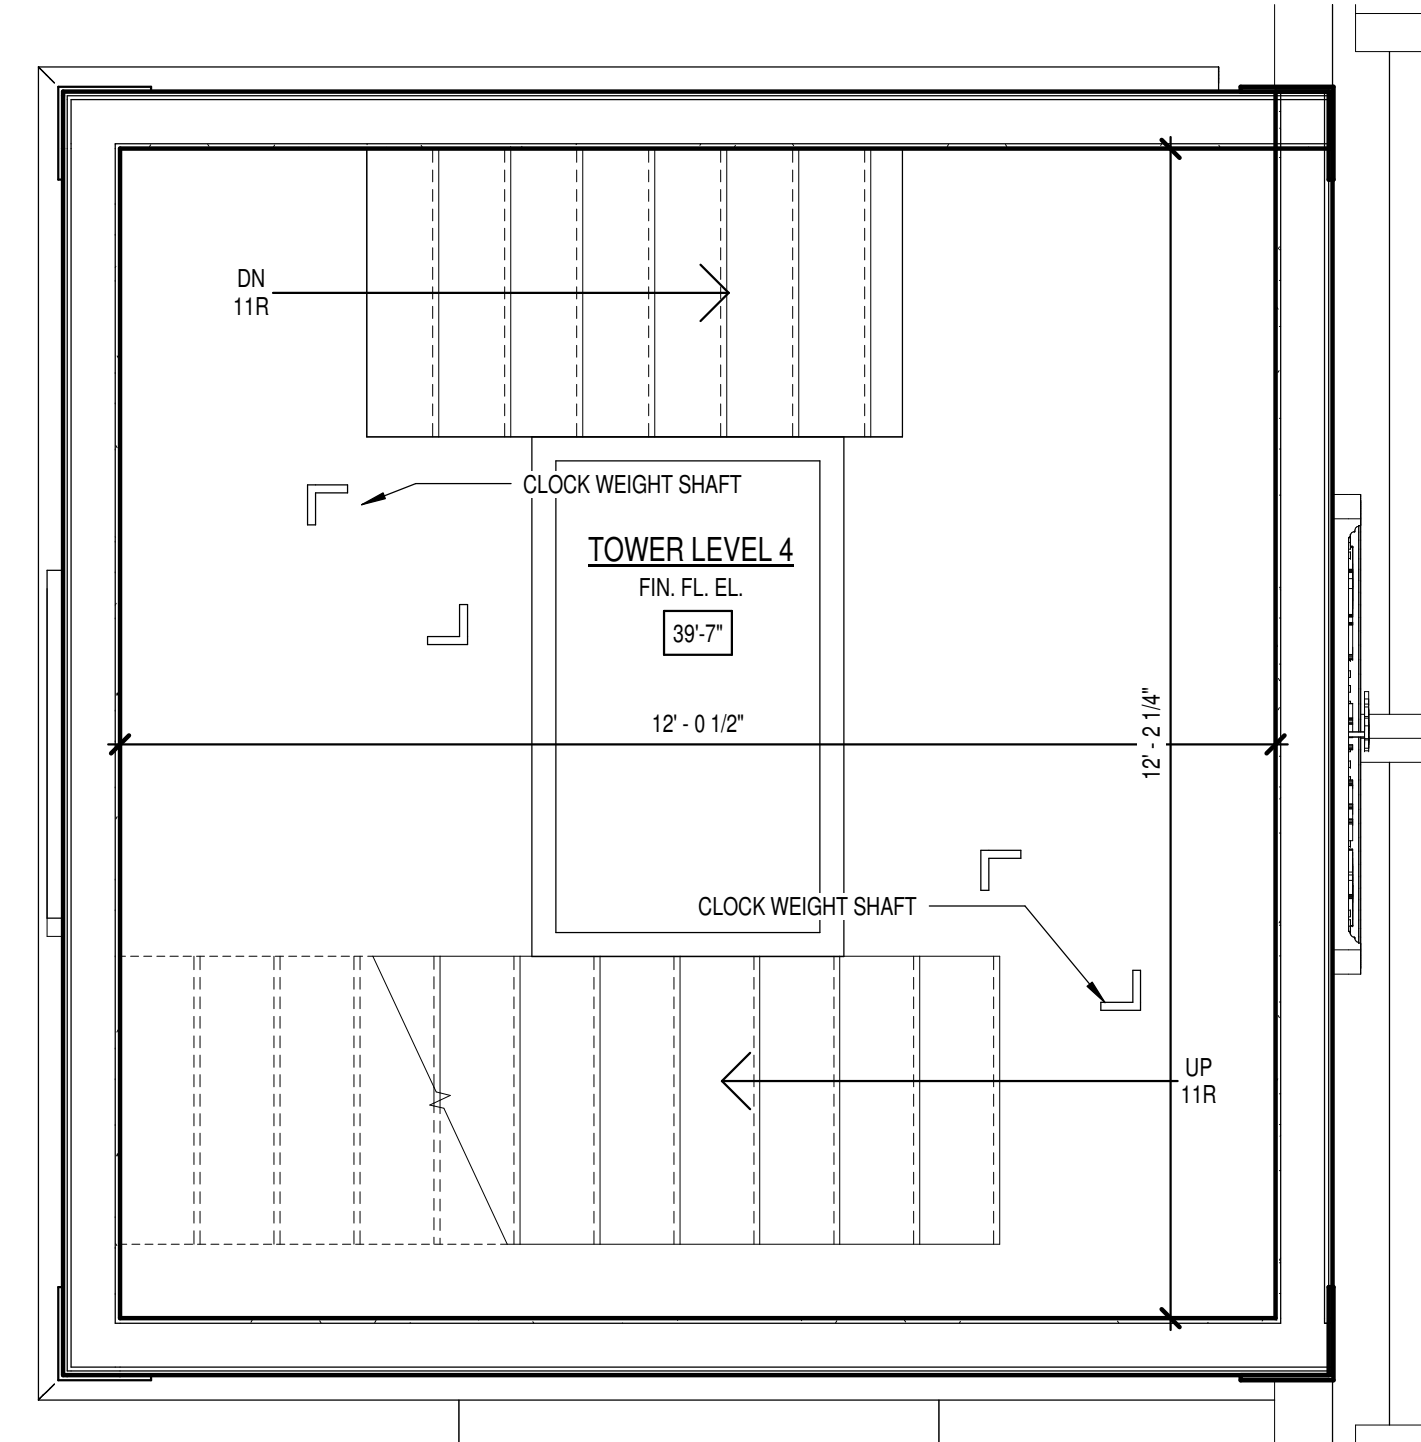


③ TOWER LEVEL 4
1/2" = 1'-0"

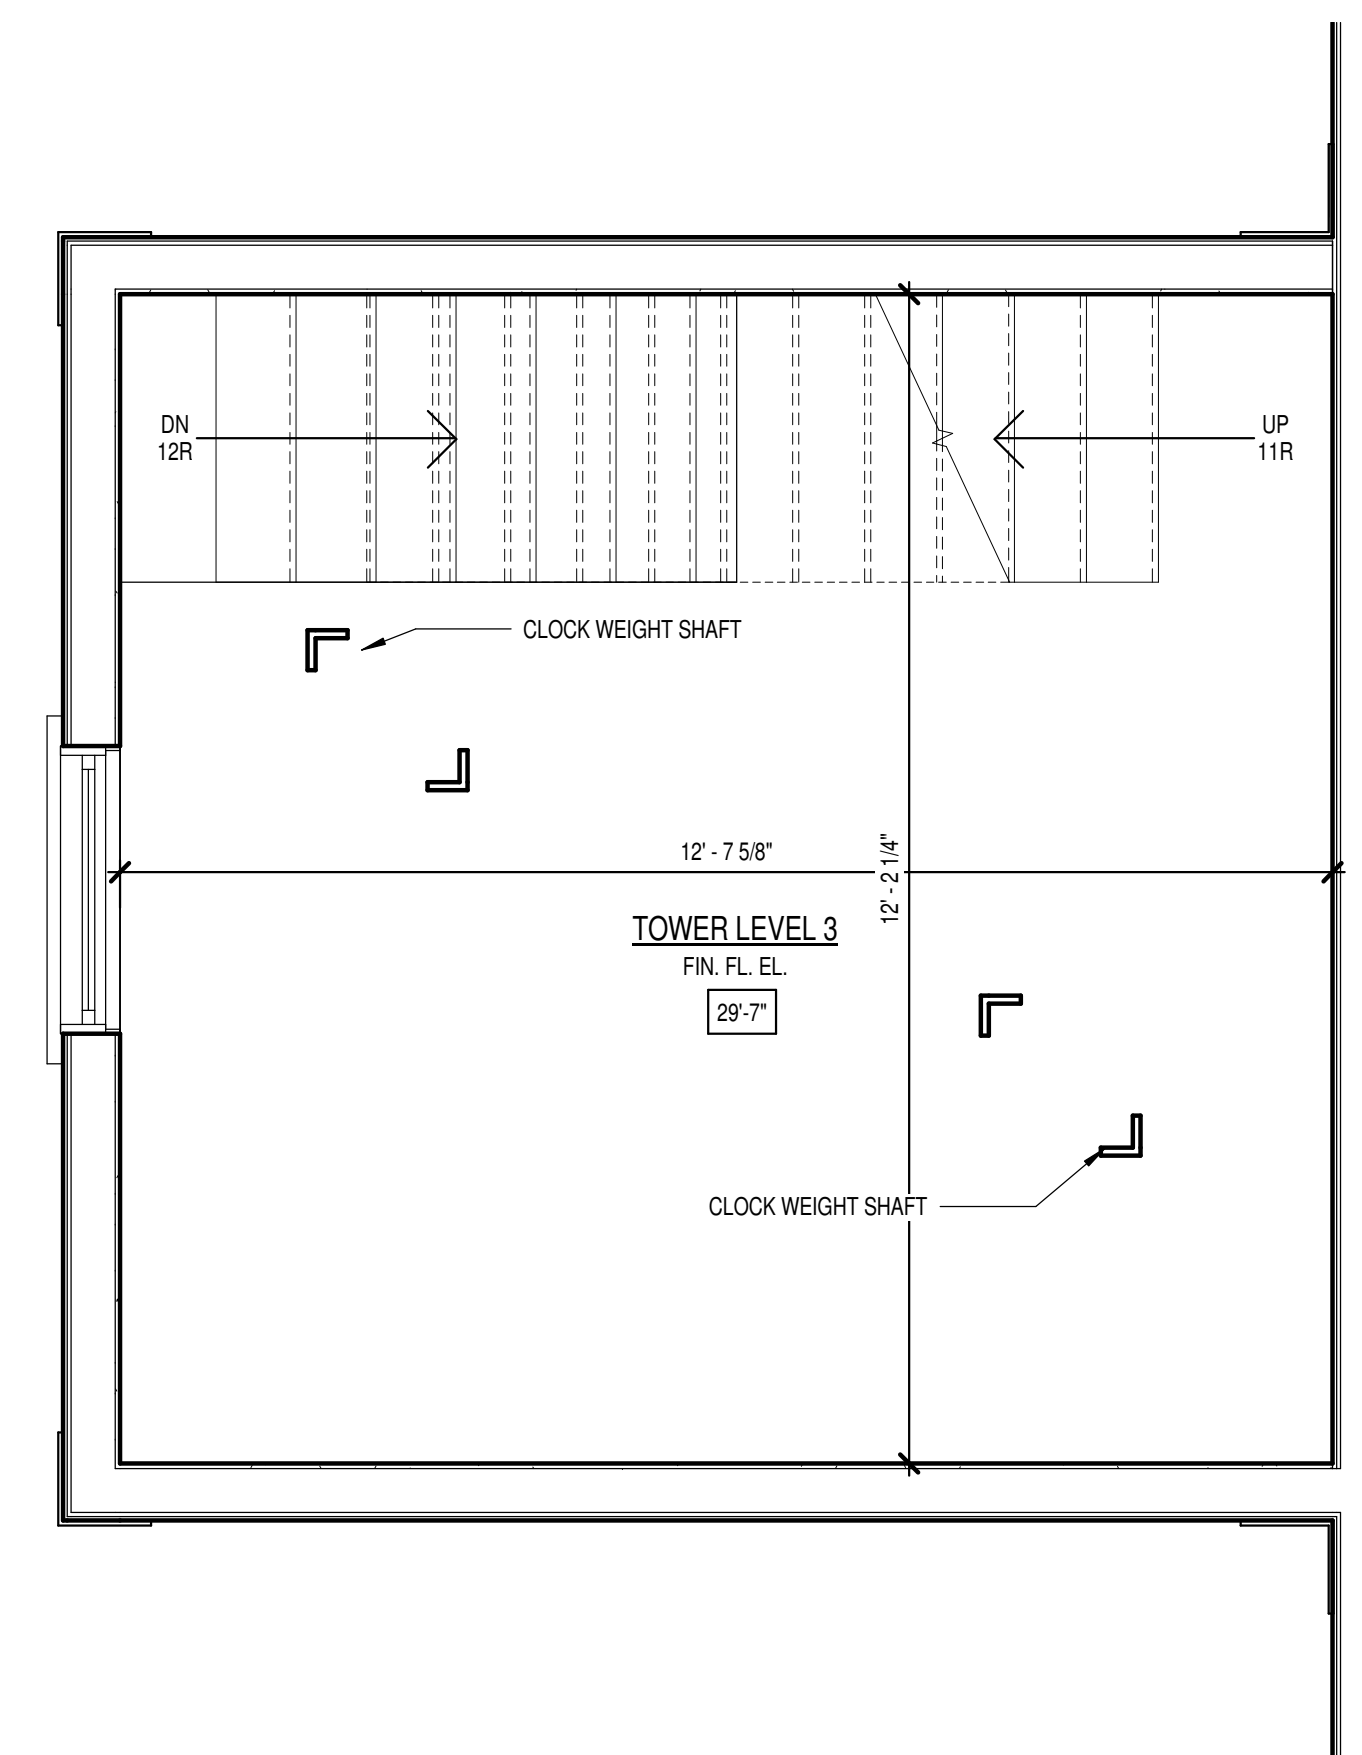


② TOWER LEVEL 3
1/2" = 1'-0"

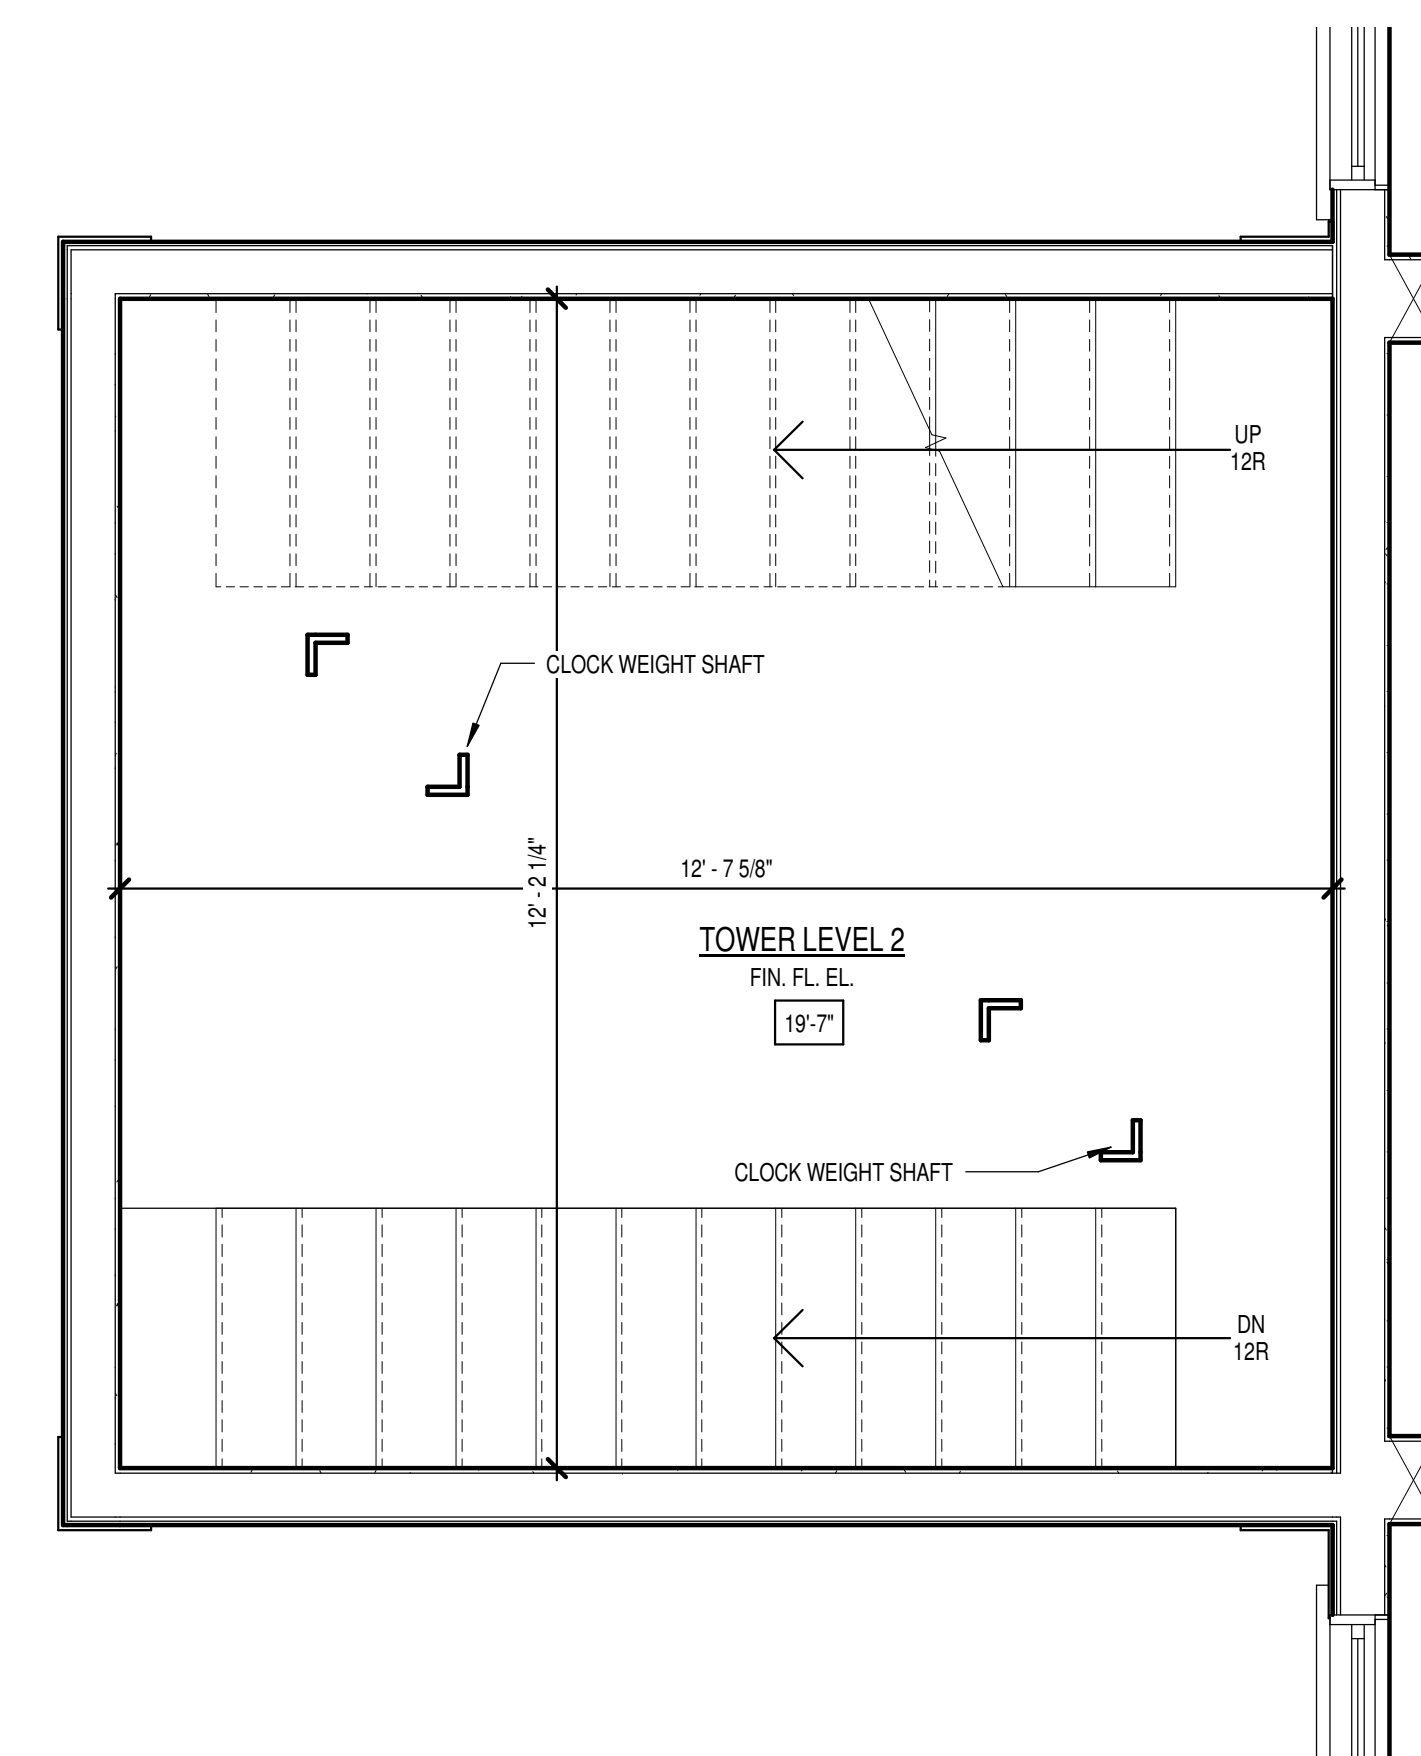


① TOWER LEVEL 2
1/2" = 1'-0"

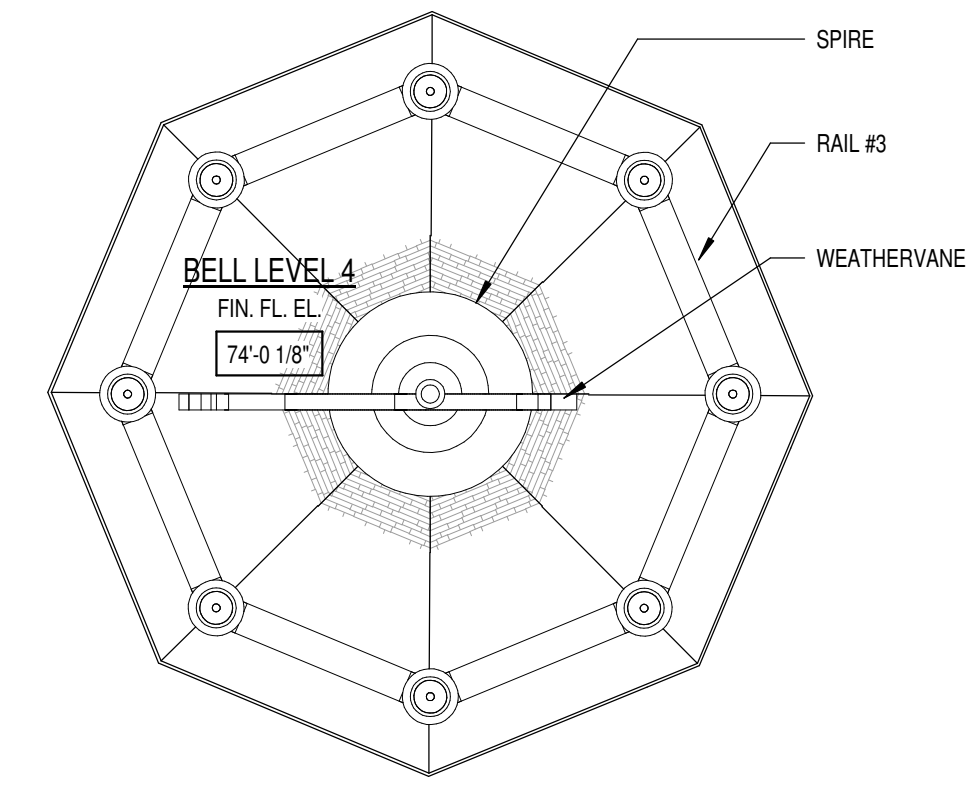


⑦ BELL LEVEL 4
1/2" = 1'-0"

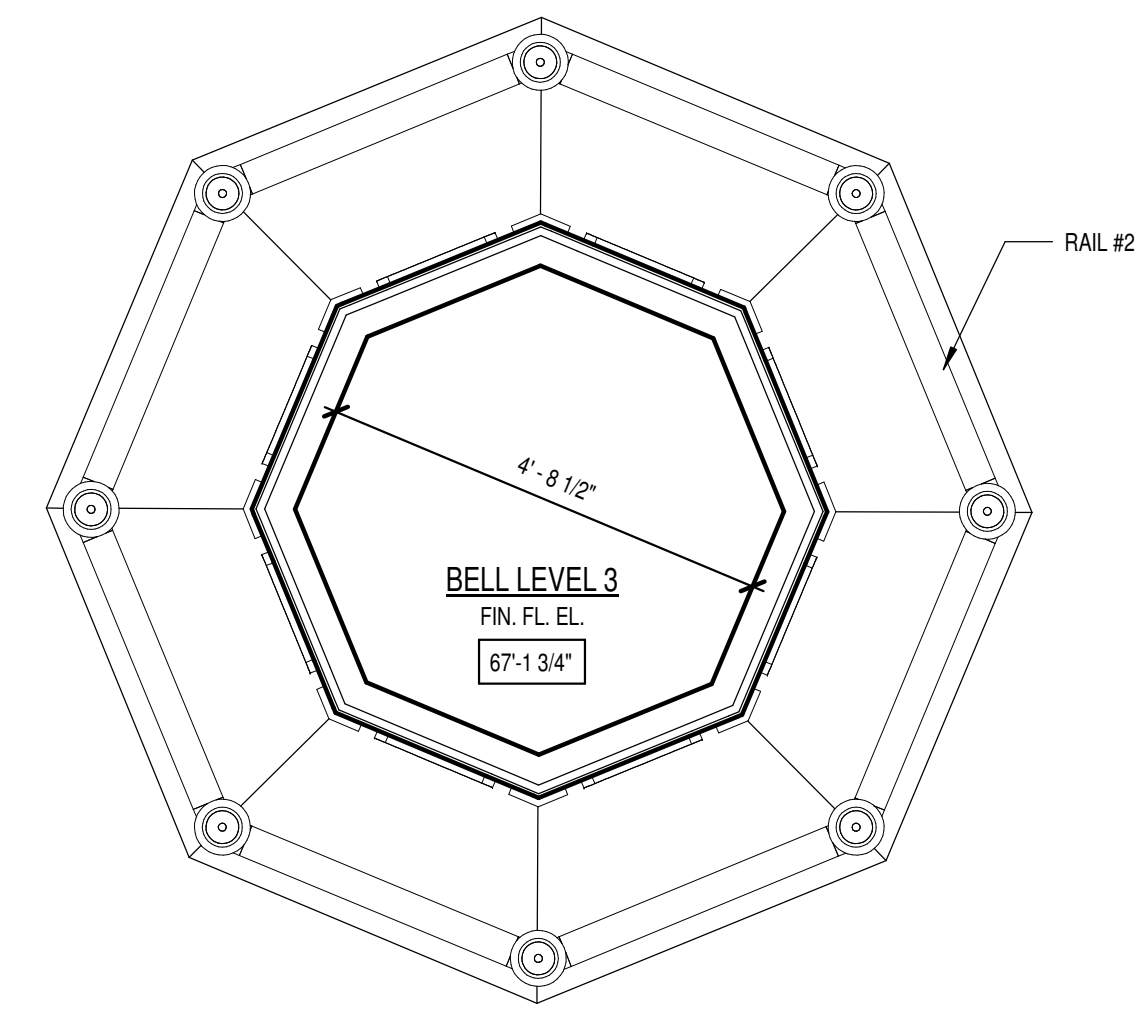


⑥ BELL LEVEL 3
1/2" = 1'-0"

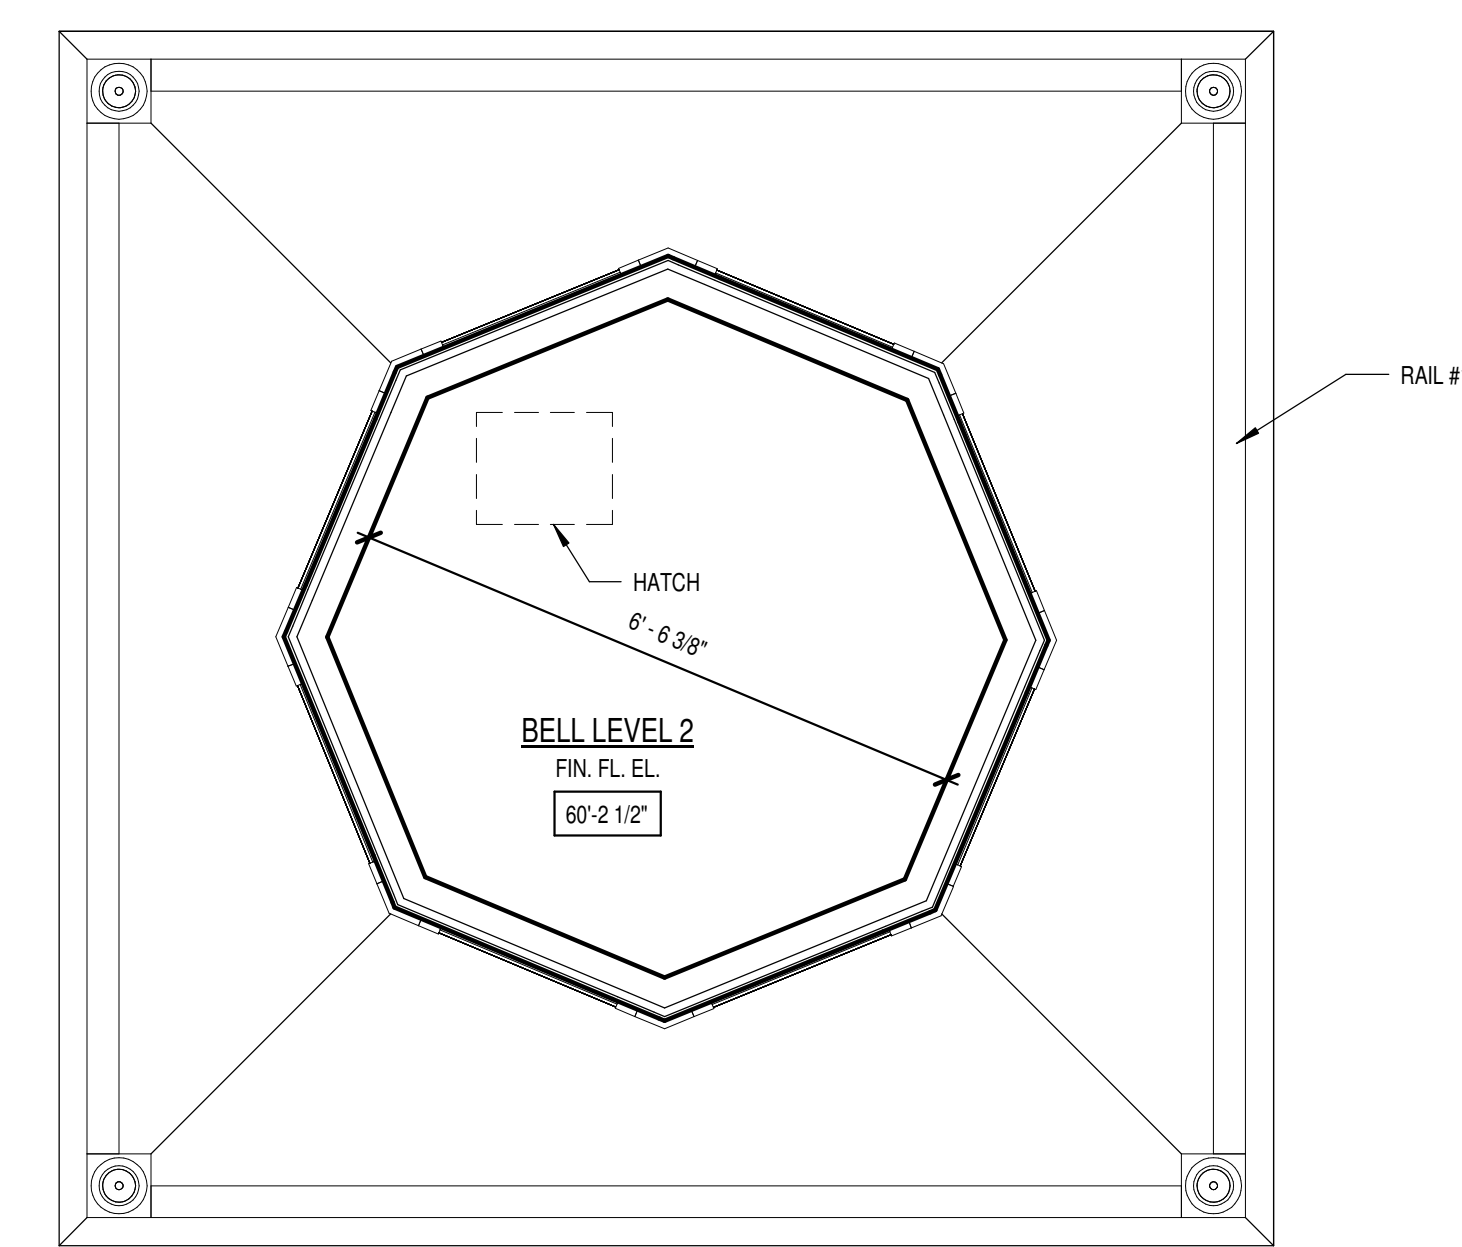

⑤ BELL LEVEL 2
1/2" = 1'-0"

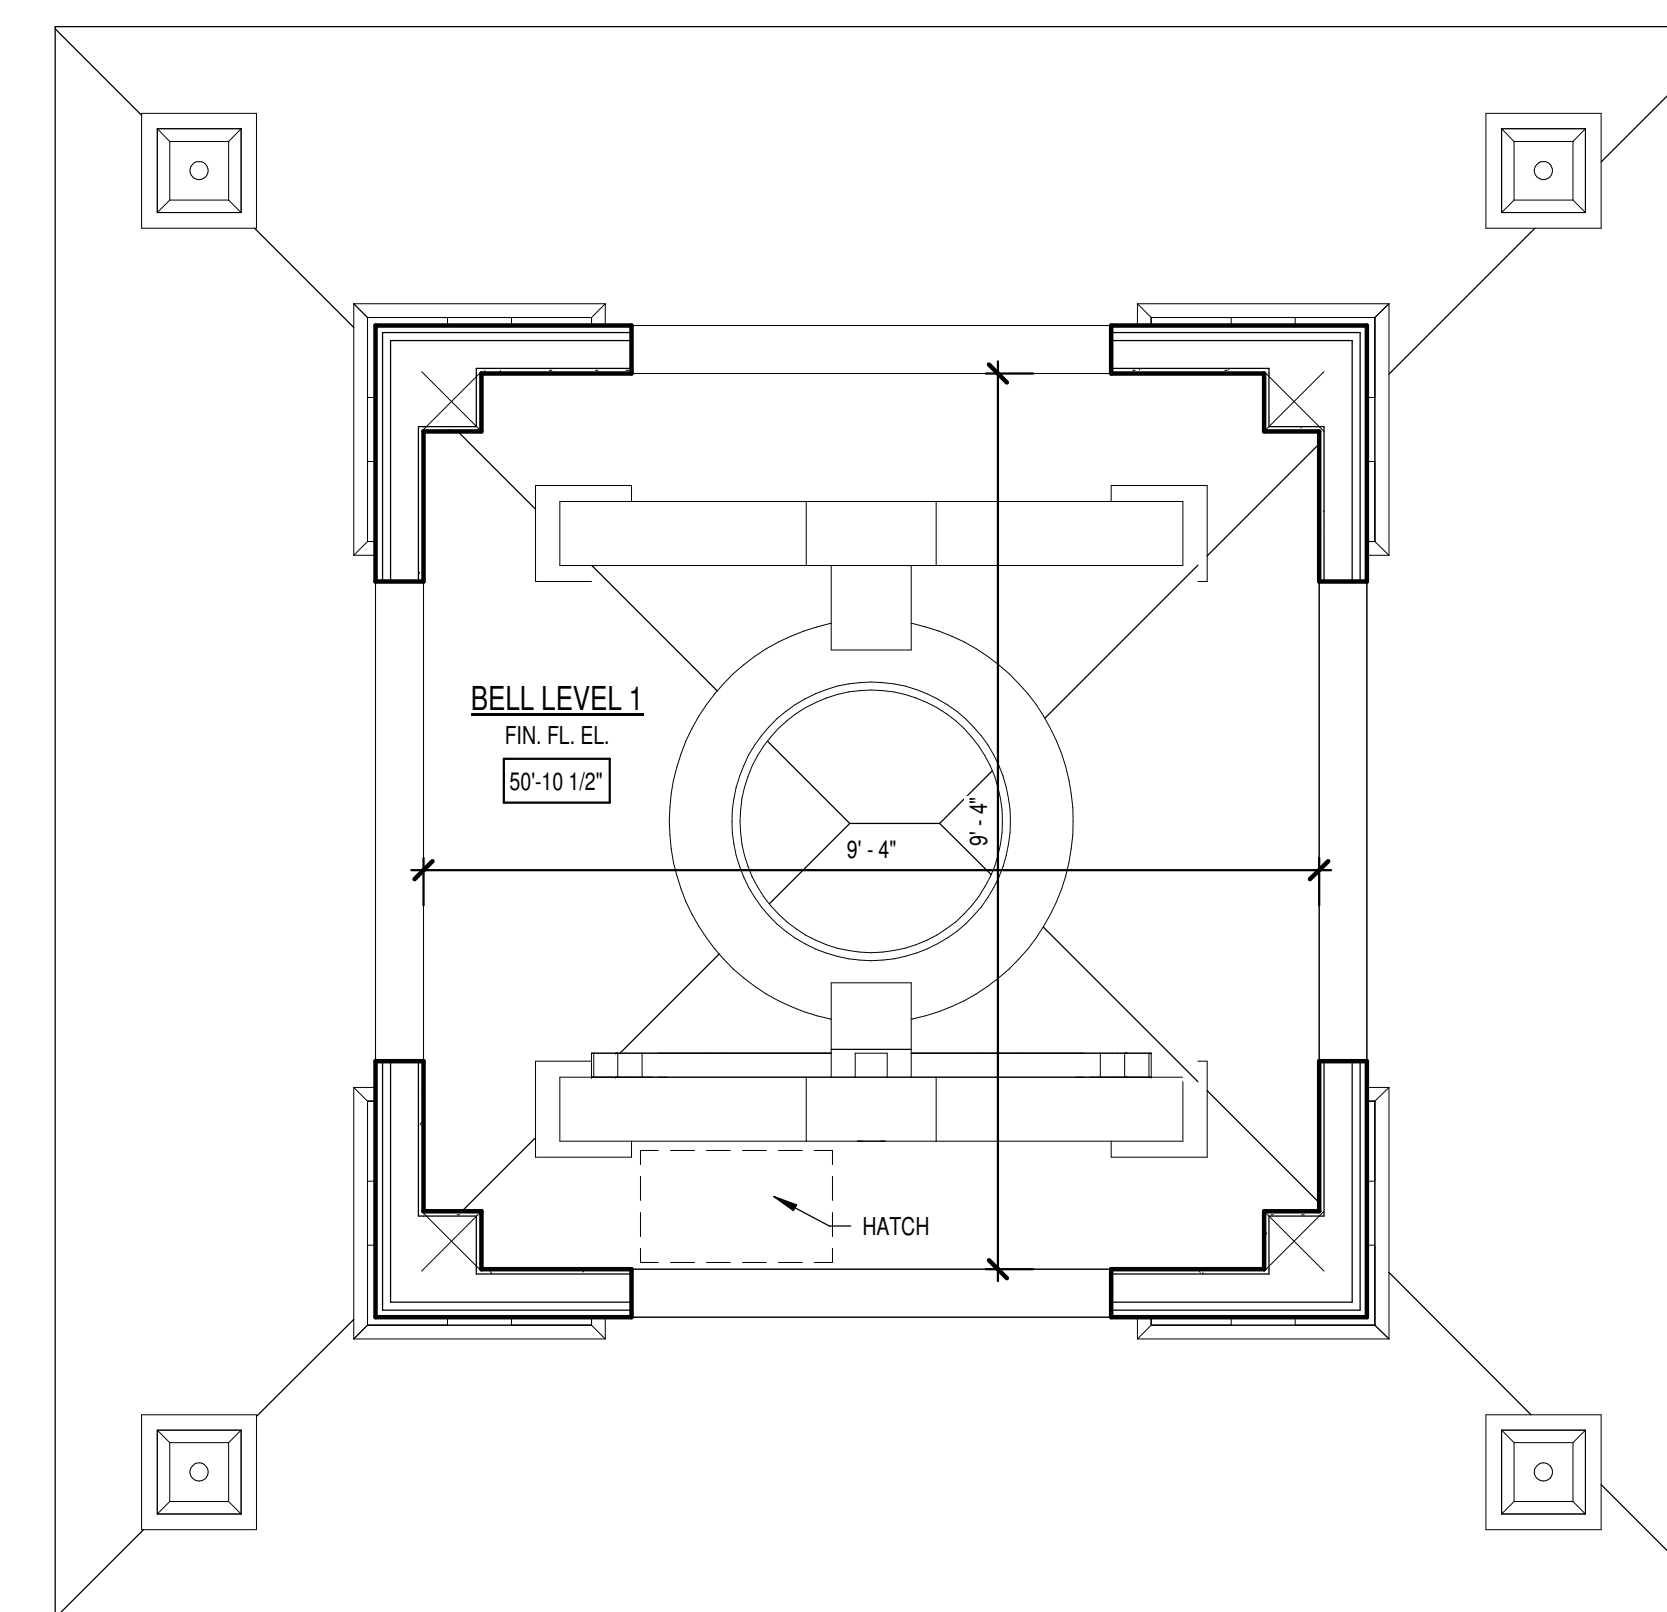

④ BELL LEVEL 1
1/2" = 1'-0"

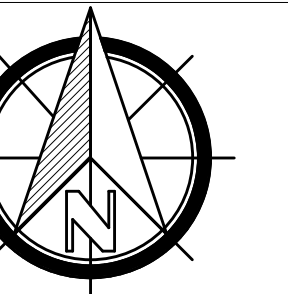

Town of Jaffrey

10 Goodnow Street
Jaffrey, NH 03452

Project Title:

NH HISTORIC PROPERTY
DOCUMENTATION

JAFFREY MEETINGHOUSE
Blackberry Lane
Jaffrey, NH 03452

Sheet Title:

TOWER PLANS

PROJECT NO: 200140035

DRAWN BY: DLA

SCALE: As indicated


PRINT DATE: 4/15/2015 4:04:52 PM

NH STATE NO.

725


6 OF 11

SCALE: 1/2" = 1'-0"

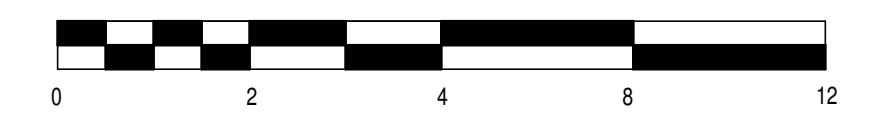




① SOUTH
1/4" = 1'-0"

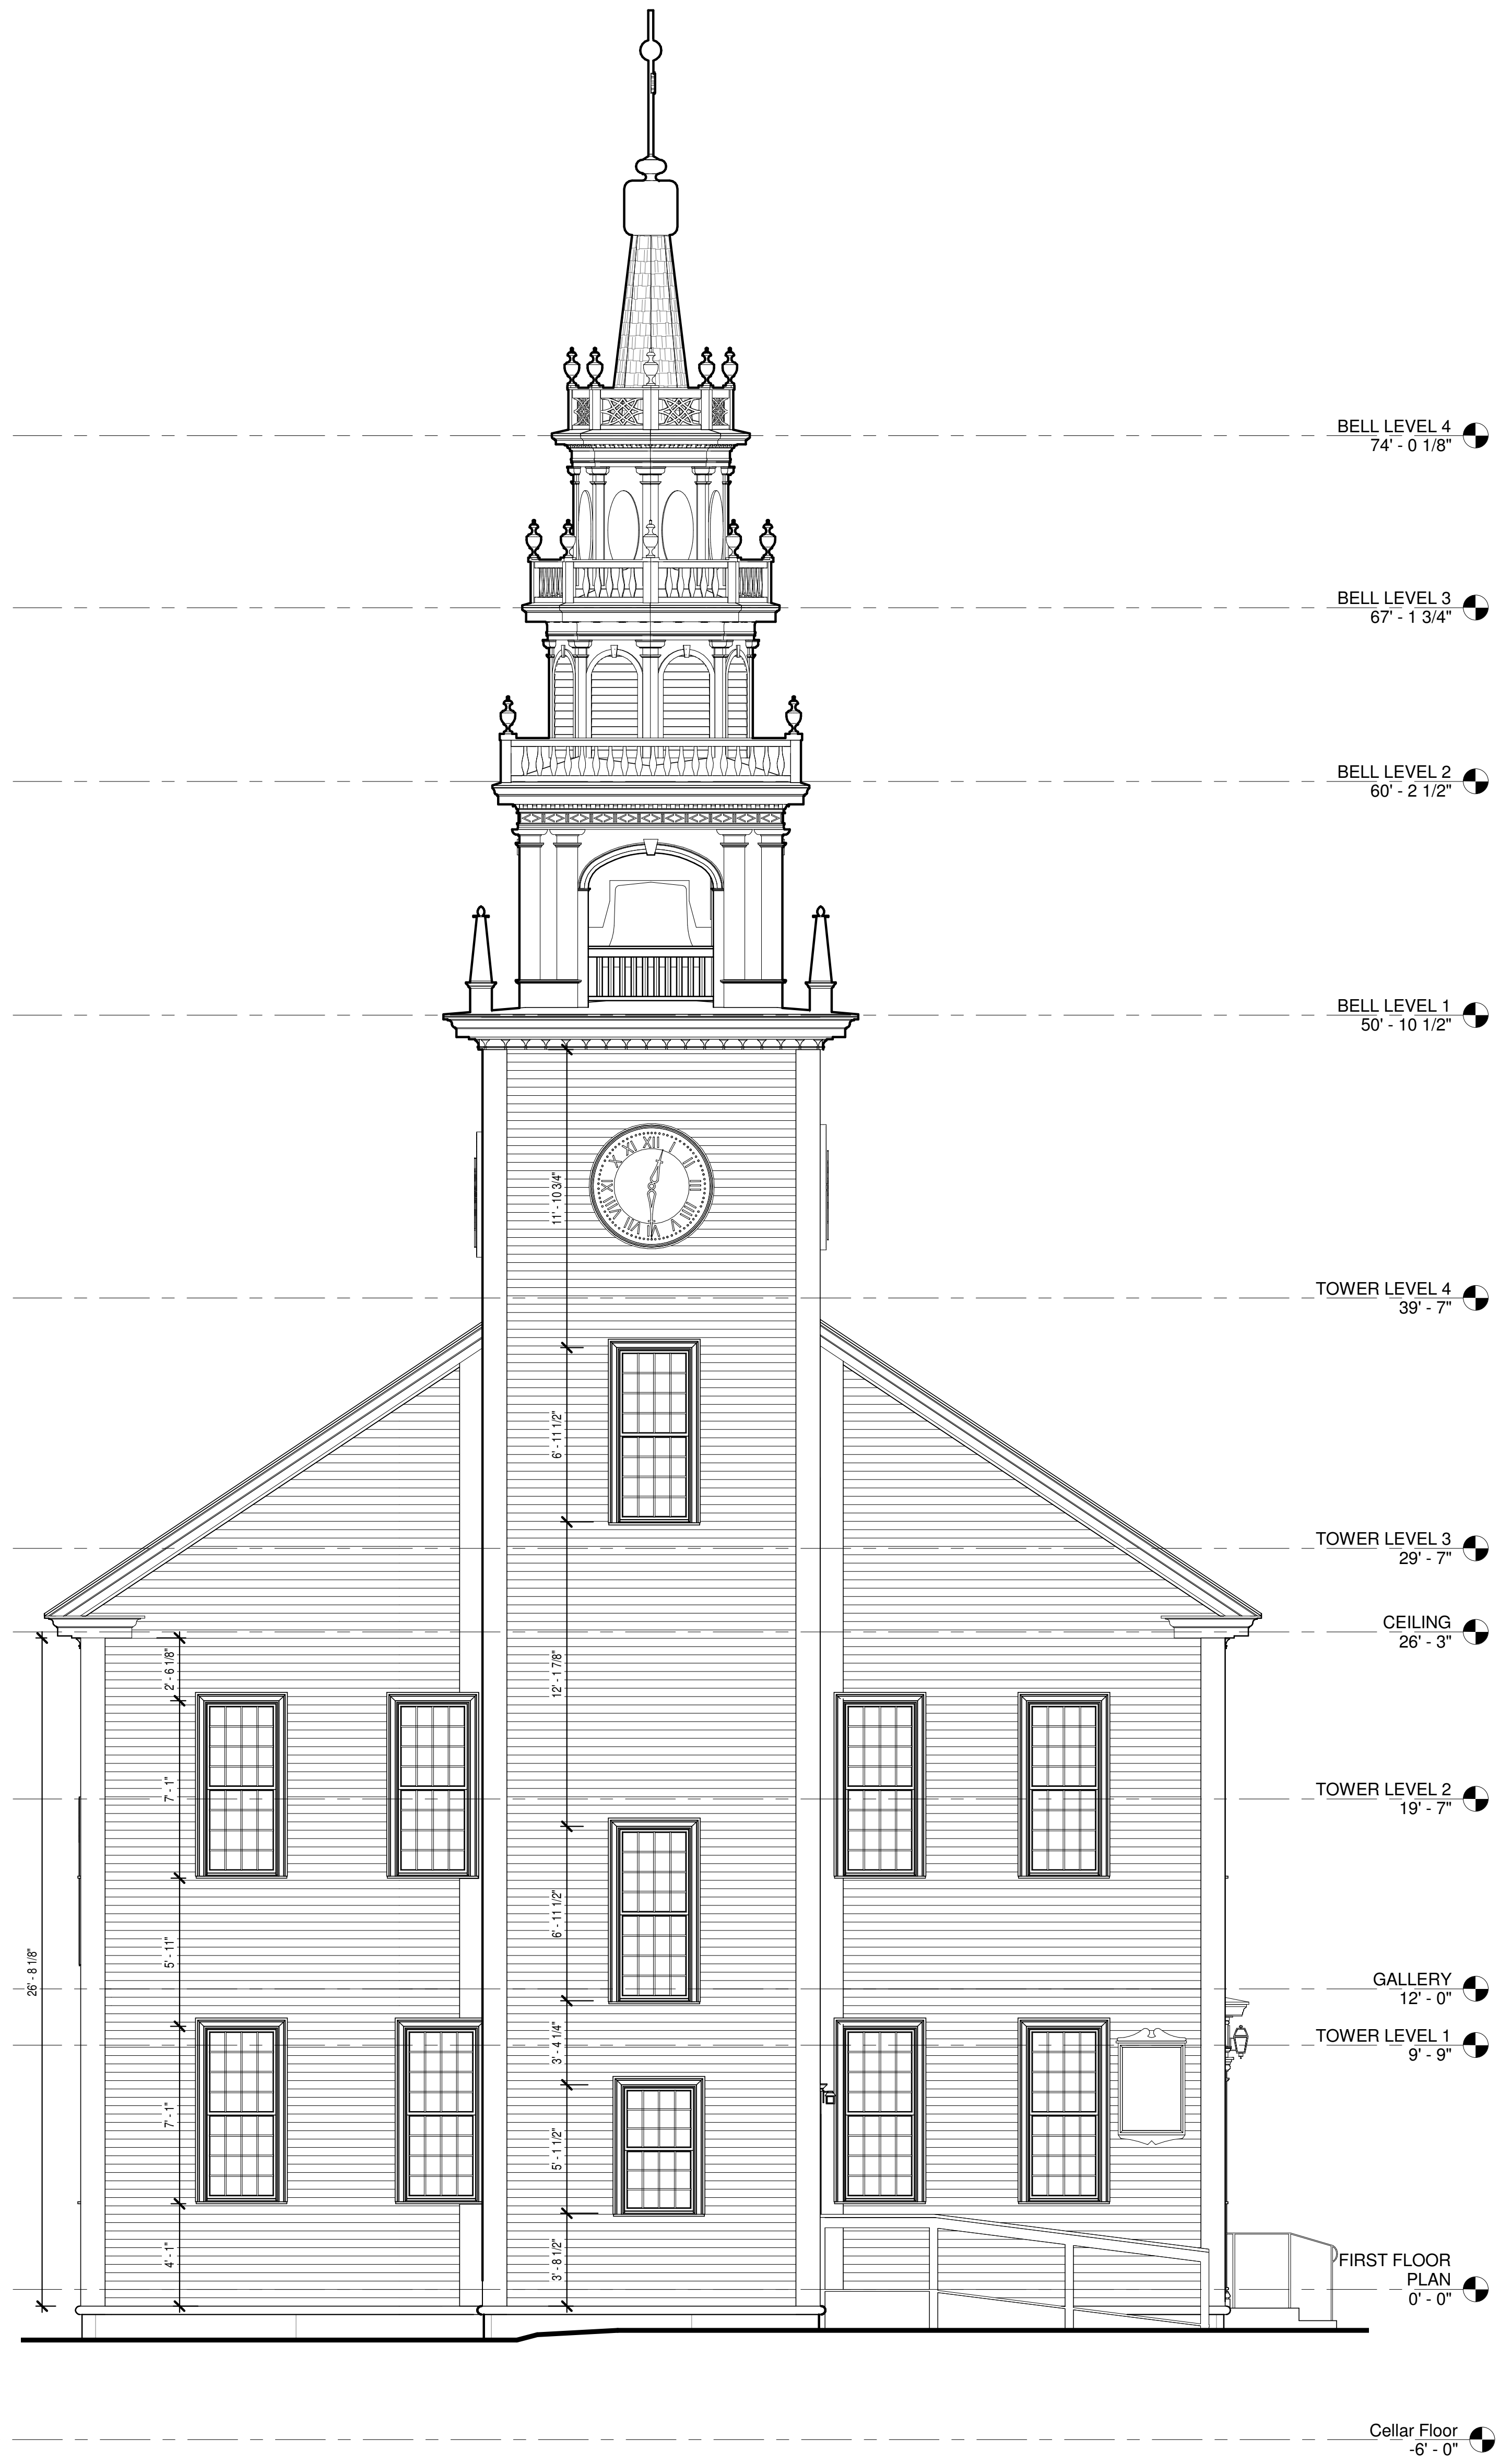

② WEST
1/4" = 1'-0"

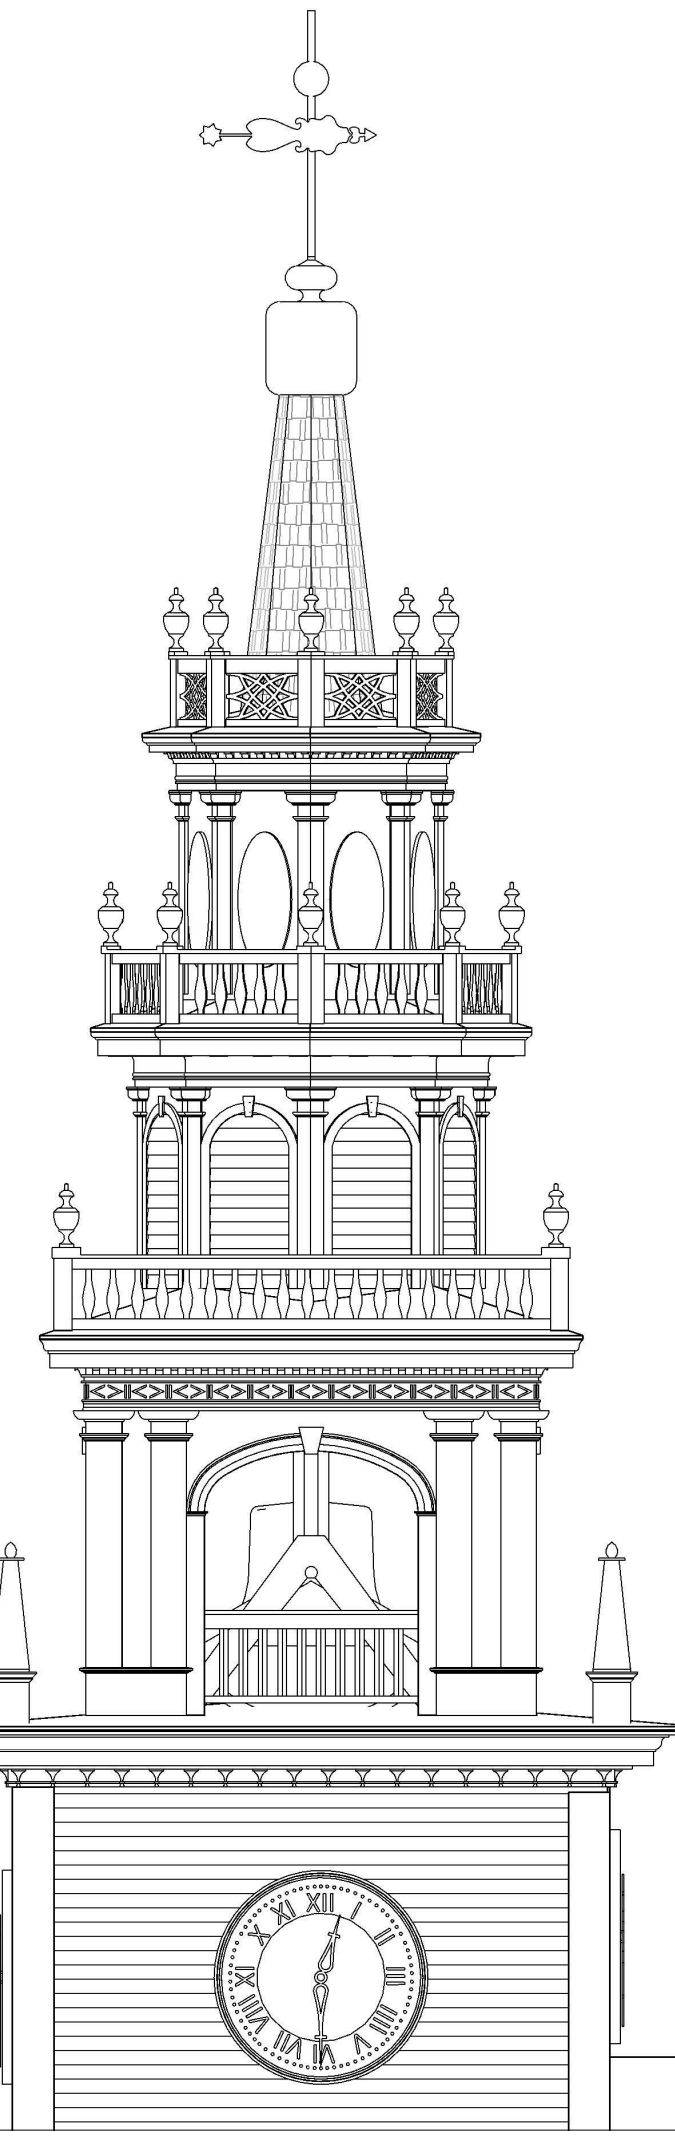

Town of Jaffrey

10 Goodnow Street
Jaffrey, NH 03452


Project Title:
NH HISTORIC PROPERTY
DOCUMENTATION

JAFFREY MEETINGHOUSE
Blackberry Lane
Jaffrey, NH 03452

Sheet Title:
SOUTH / WEST ELEVATION

PROJECT NO: 200140035
DRAWN BY: DLA
SCALE: 1/4" = 1'-0"
PRINT DATE: 4/15/2015 4:04:57 PM

NH STATE NO. 725 7 OF 11

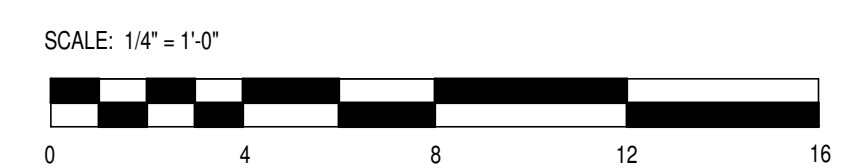




1 NORTH
1/4" = 1'-0"



2 EAST
1/4" = 1'-0"

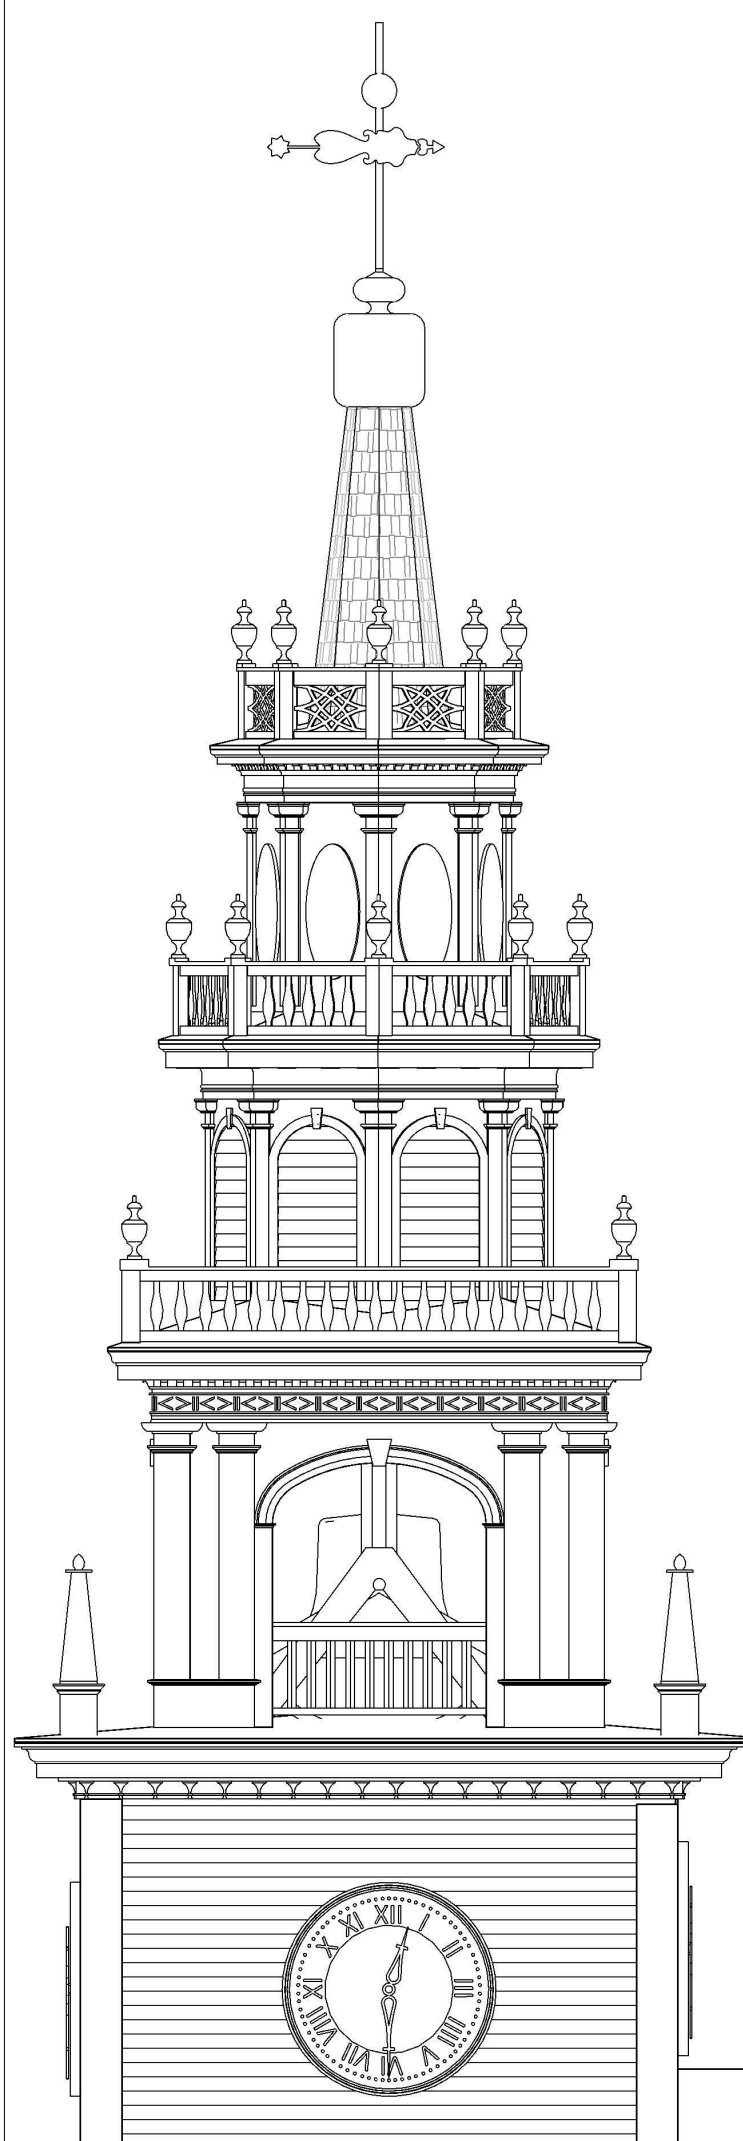

Town of Jaffrey

10 Goodnow Street
Jaffrey, NH 03452


Project Title:
NH HISTORIC PROPERTY
DOCUMENTATION


JAFFREY MEETINGHOUSE
Blackberry Lane
Jaffrey, NH 03452

Sheet Title:
NORTH / EAST ELEVATION

PROJECT NO: 200140035
DRAWN BY: DLA
SCALE: 1/4" = 1'-0"
PRINT DATE: 4/15/2015 4:05:01 PM

NH STATE NO.
725 8 OF 11

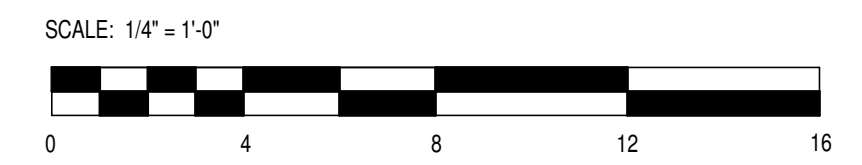


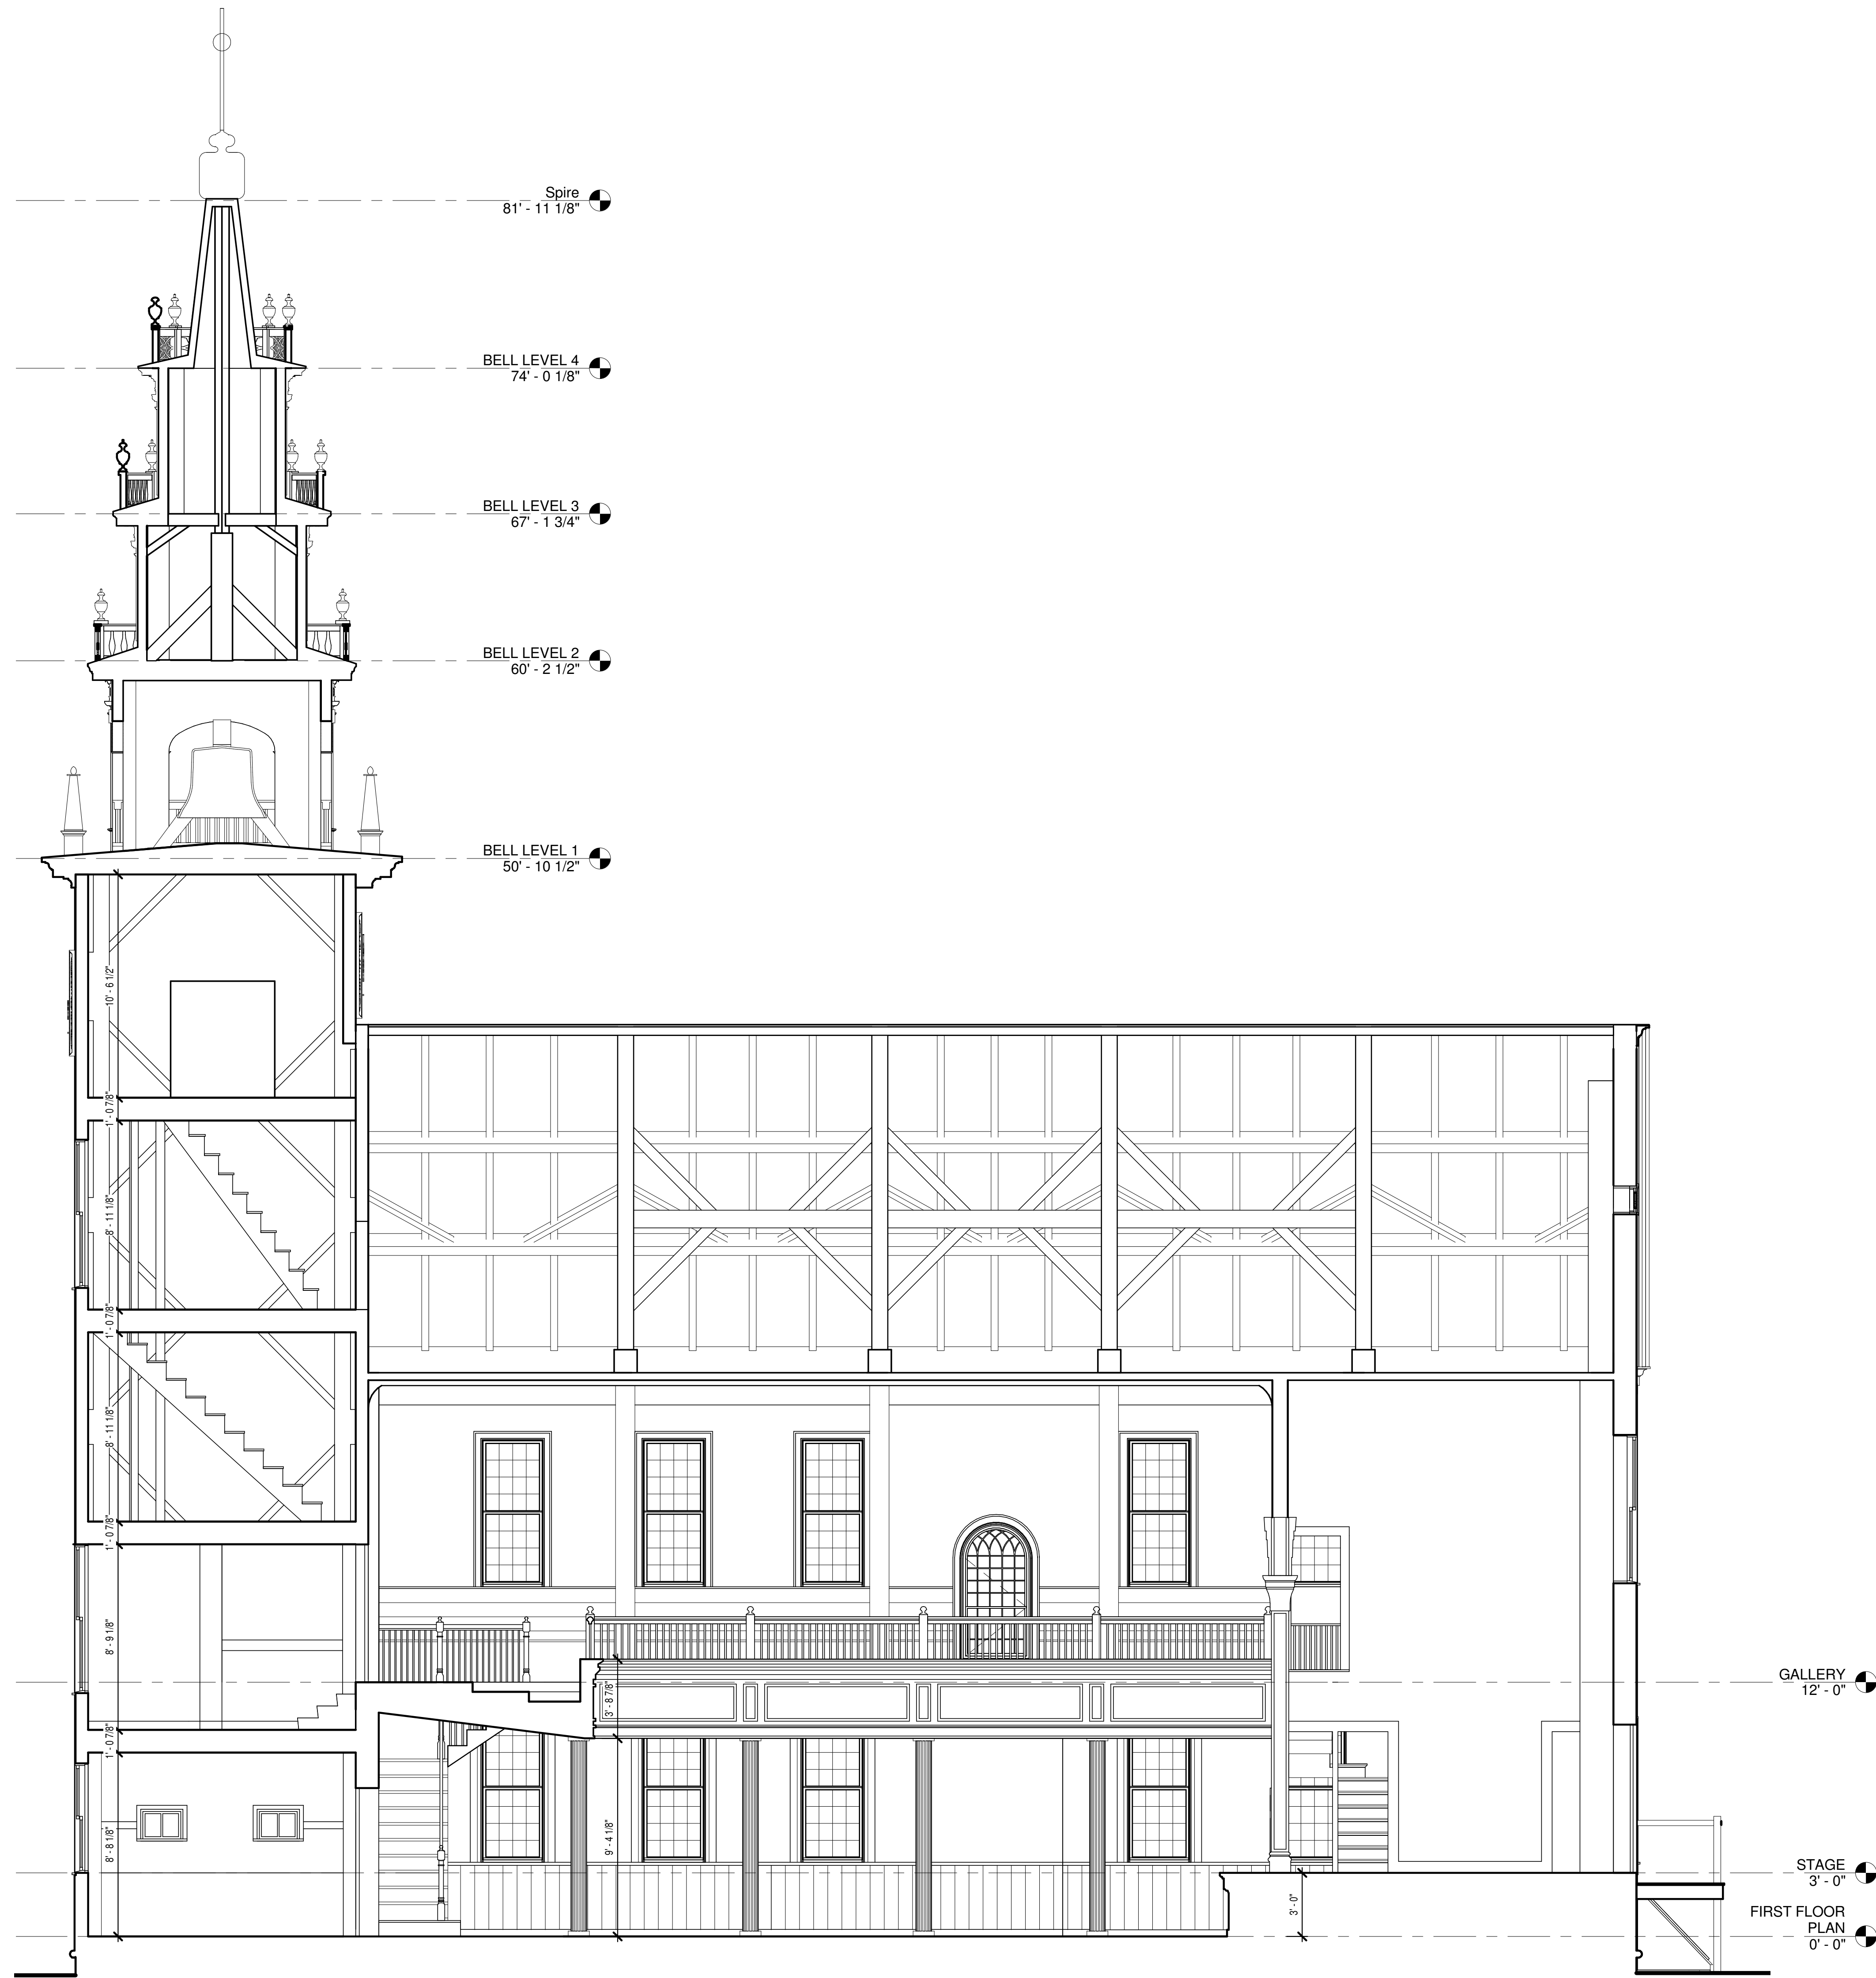

1 SECTION A
1/4" = 1'-0"



2 SECTION B
1/4" = 1'-0"

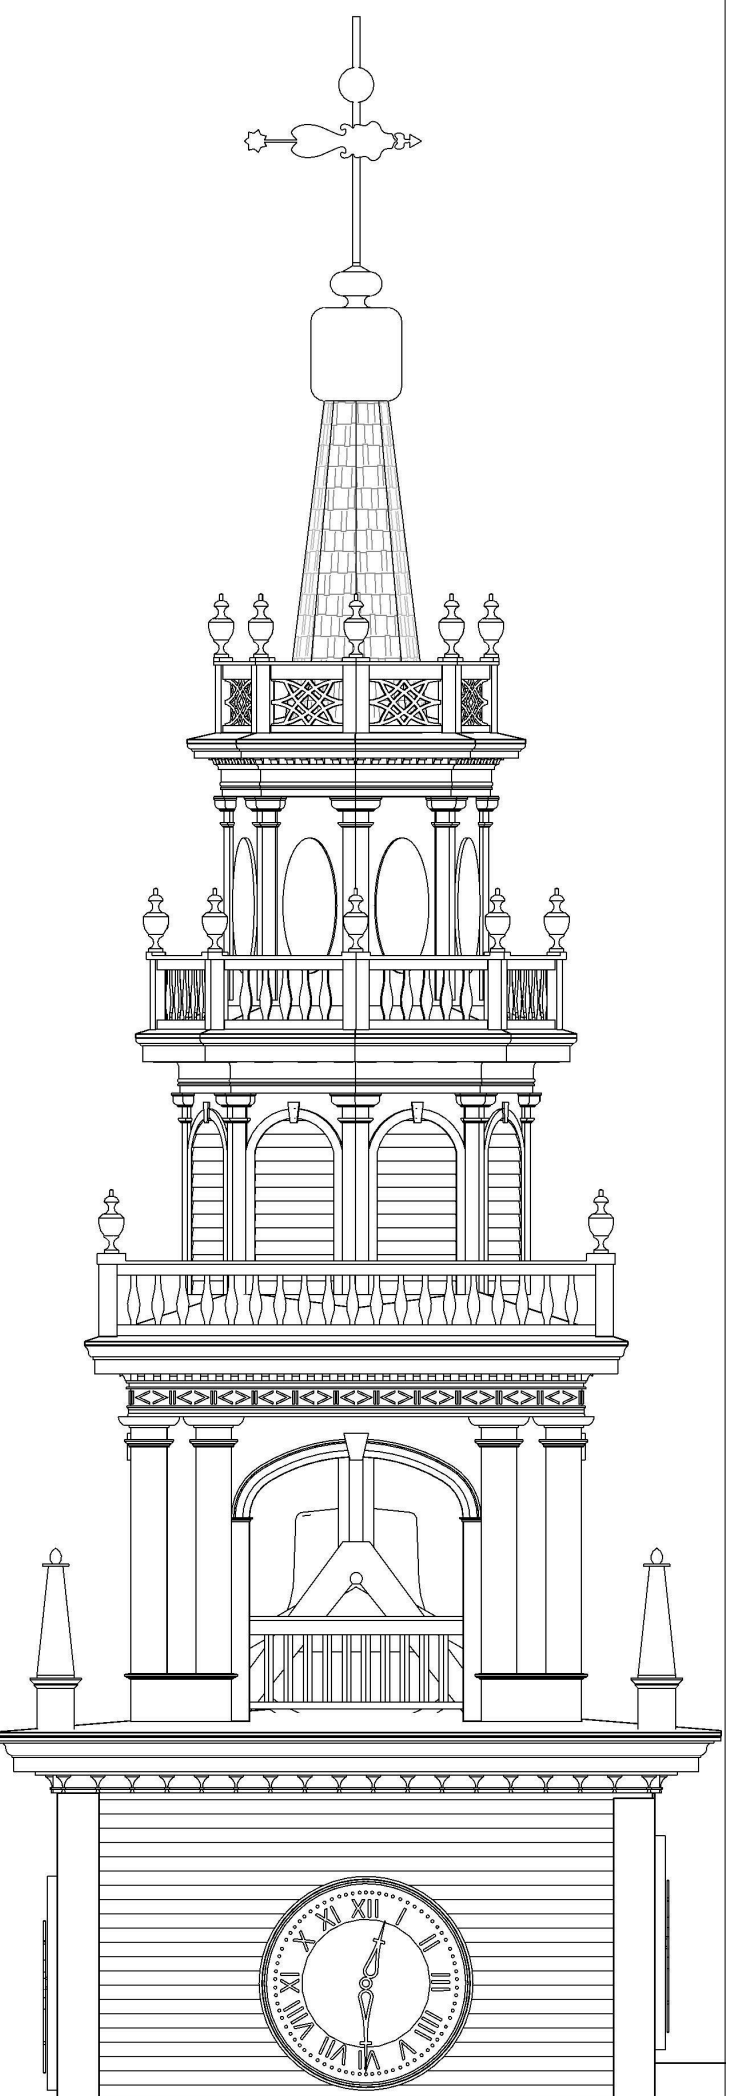

Town of Jaffrey

10 Goodnow Street
Jaffrey, NH 03452

Project Title:
NH HISTORIC PROPERTY
DOCUMENTATION

JAFFREY MEETINGHOUSE
Blackberry Lane
Jaffrey, NH 03452


Sheet Title:



SECTIONS

PROJECT NO: 200140035
DRAWN BY: DLA
SCALE: 1/4" = 1'-0"
PRINT DATE: 4/15/2015 4:05:02 PM

NH STATE NO.
725

9 OF 11

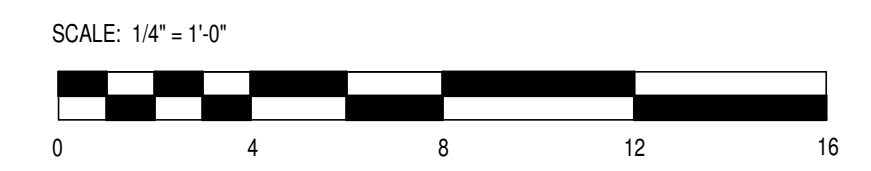

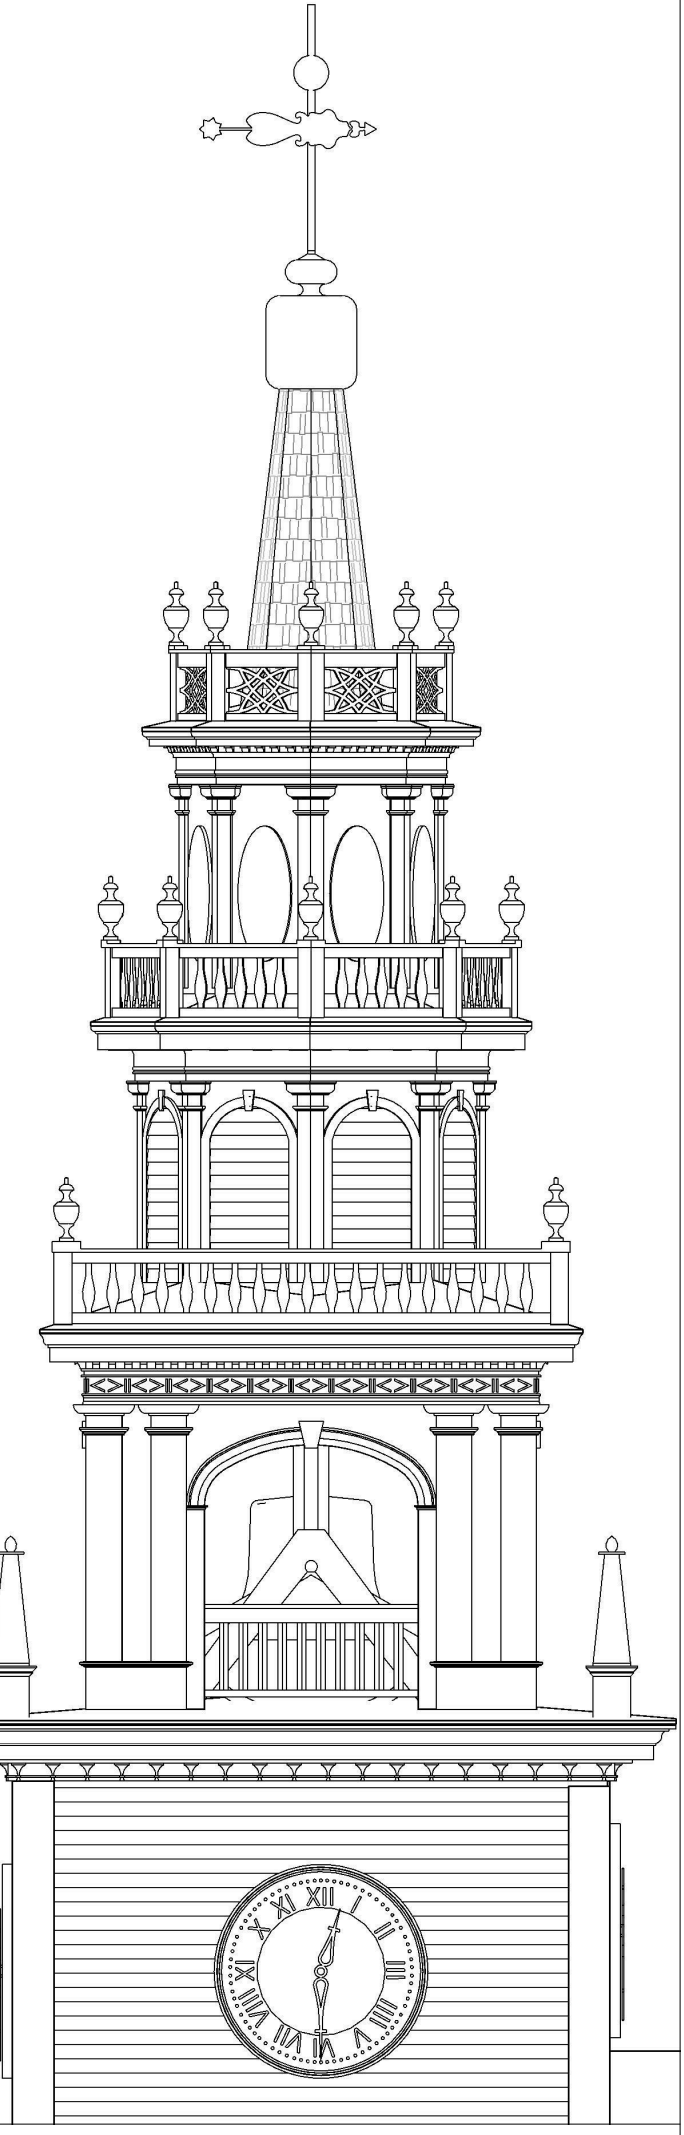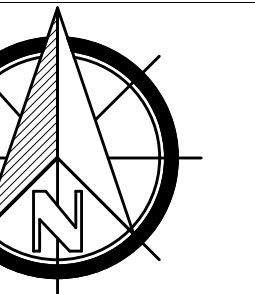

Town of Jaffrey

10 Goodnow Street
Jaffrey, NH 03452

Project Title:
NH HISTORIC PROPERTY
DOCUMENTATION


JAFFREY MEETINGHOUSE
Blackberry Lane
Jaffrey, NH 03452

Sheet Title:

SECTIONS

PROJECT NO: 200140035
DRAWN BY: Author
SCALE: 1/4" = 1'-0"
PRINT DATE: 4/15/2015 4:05:04 PM

NH STATE NO.
725 10 OF 11

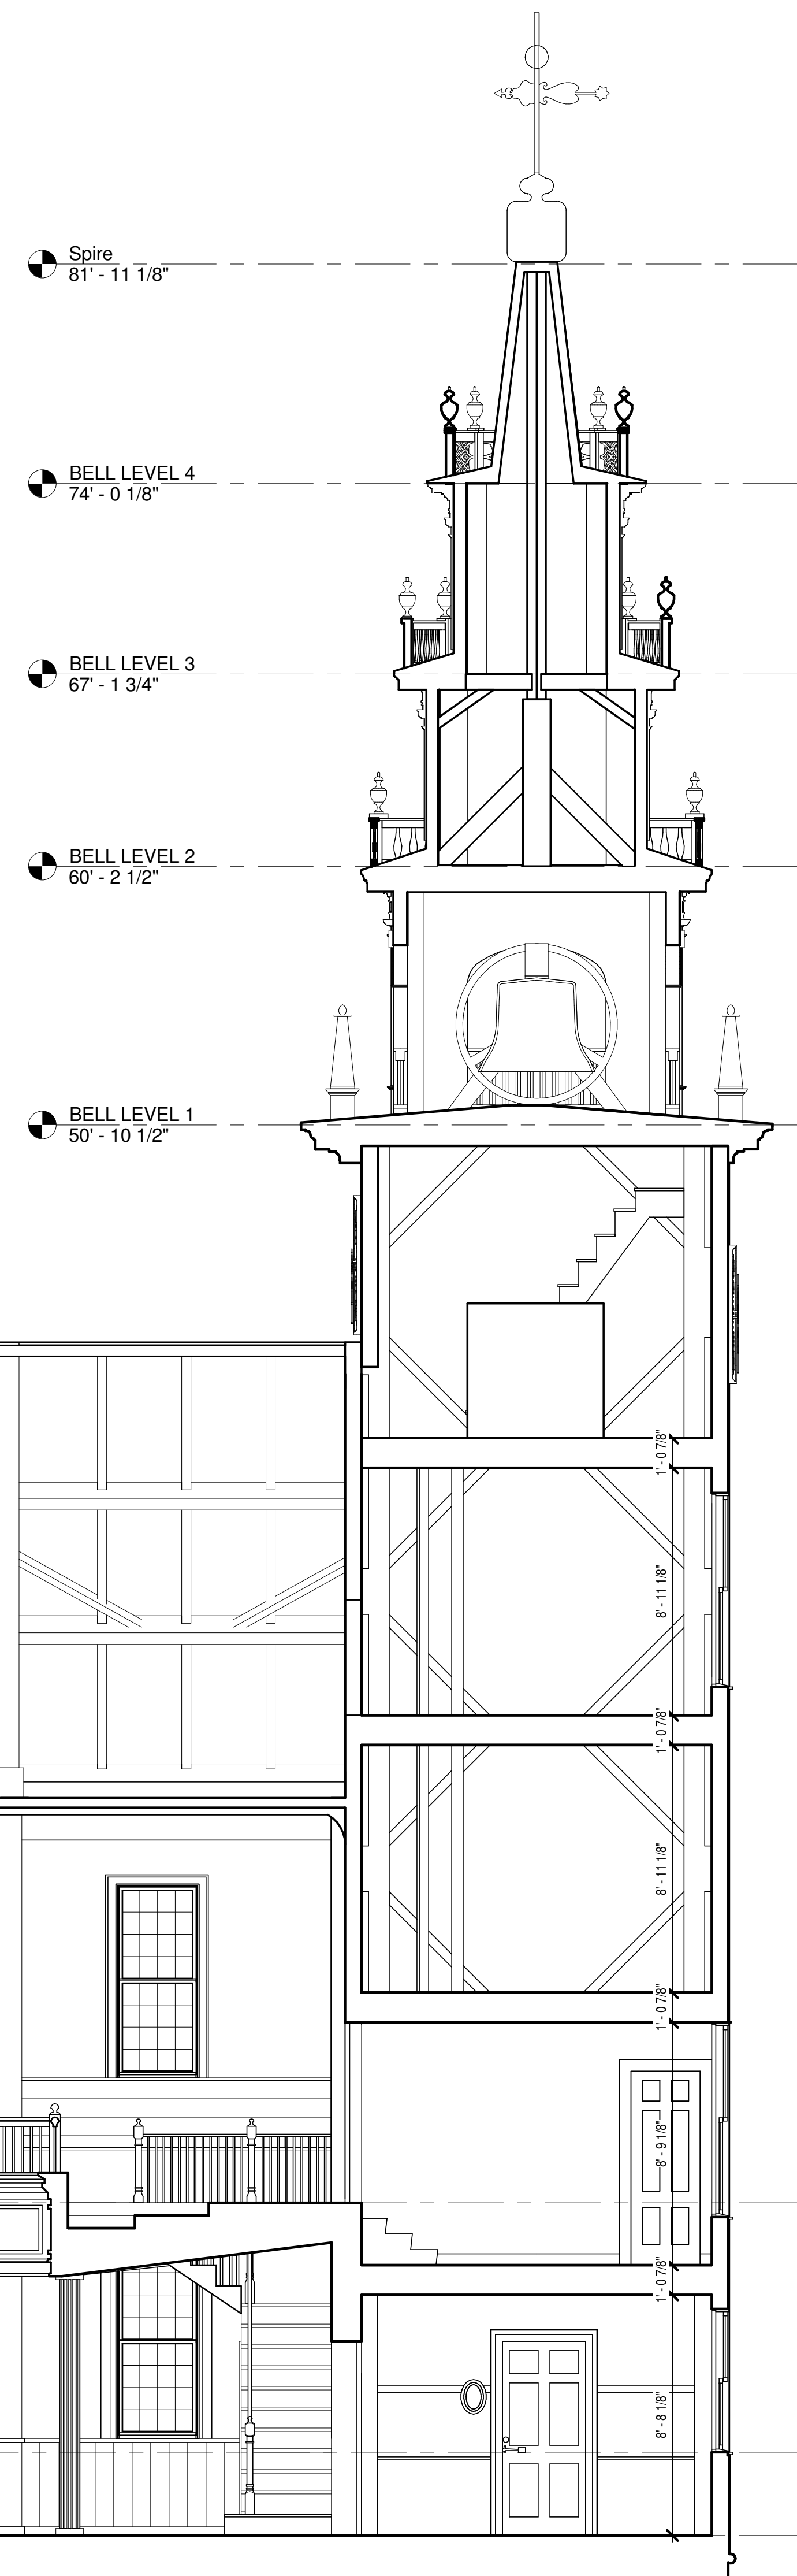

Spire
51' - 11 1/8"

BELL LEVEL 4
74' - 0 1/8"

BELL LEVEL 3
67' - 1 3/4"

BELL LEVEL 2
60' - 2 1/2"

BELL LEVEL 1
50' - 10 1/2"




GALLERY
12' - 0"

STAGE
3' - 0"

FIRST FLOOR
PLAN
0' - 0"

SECTION C
1/4" = 1'-0"

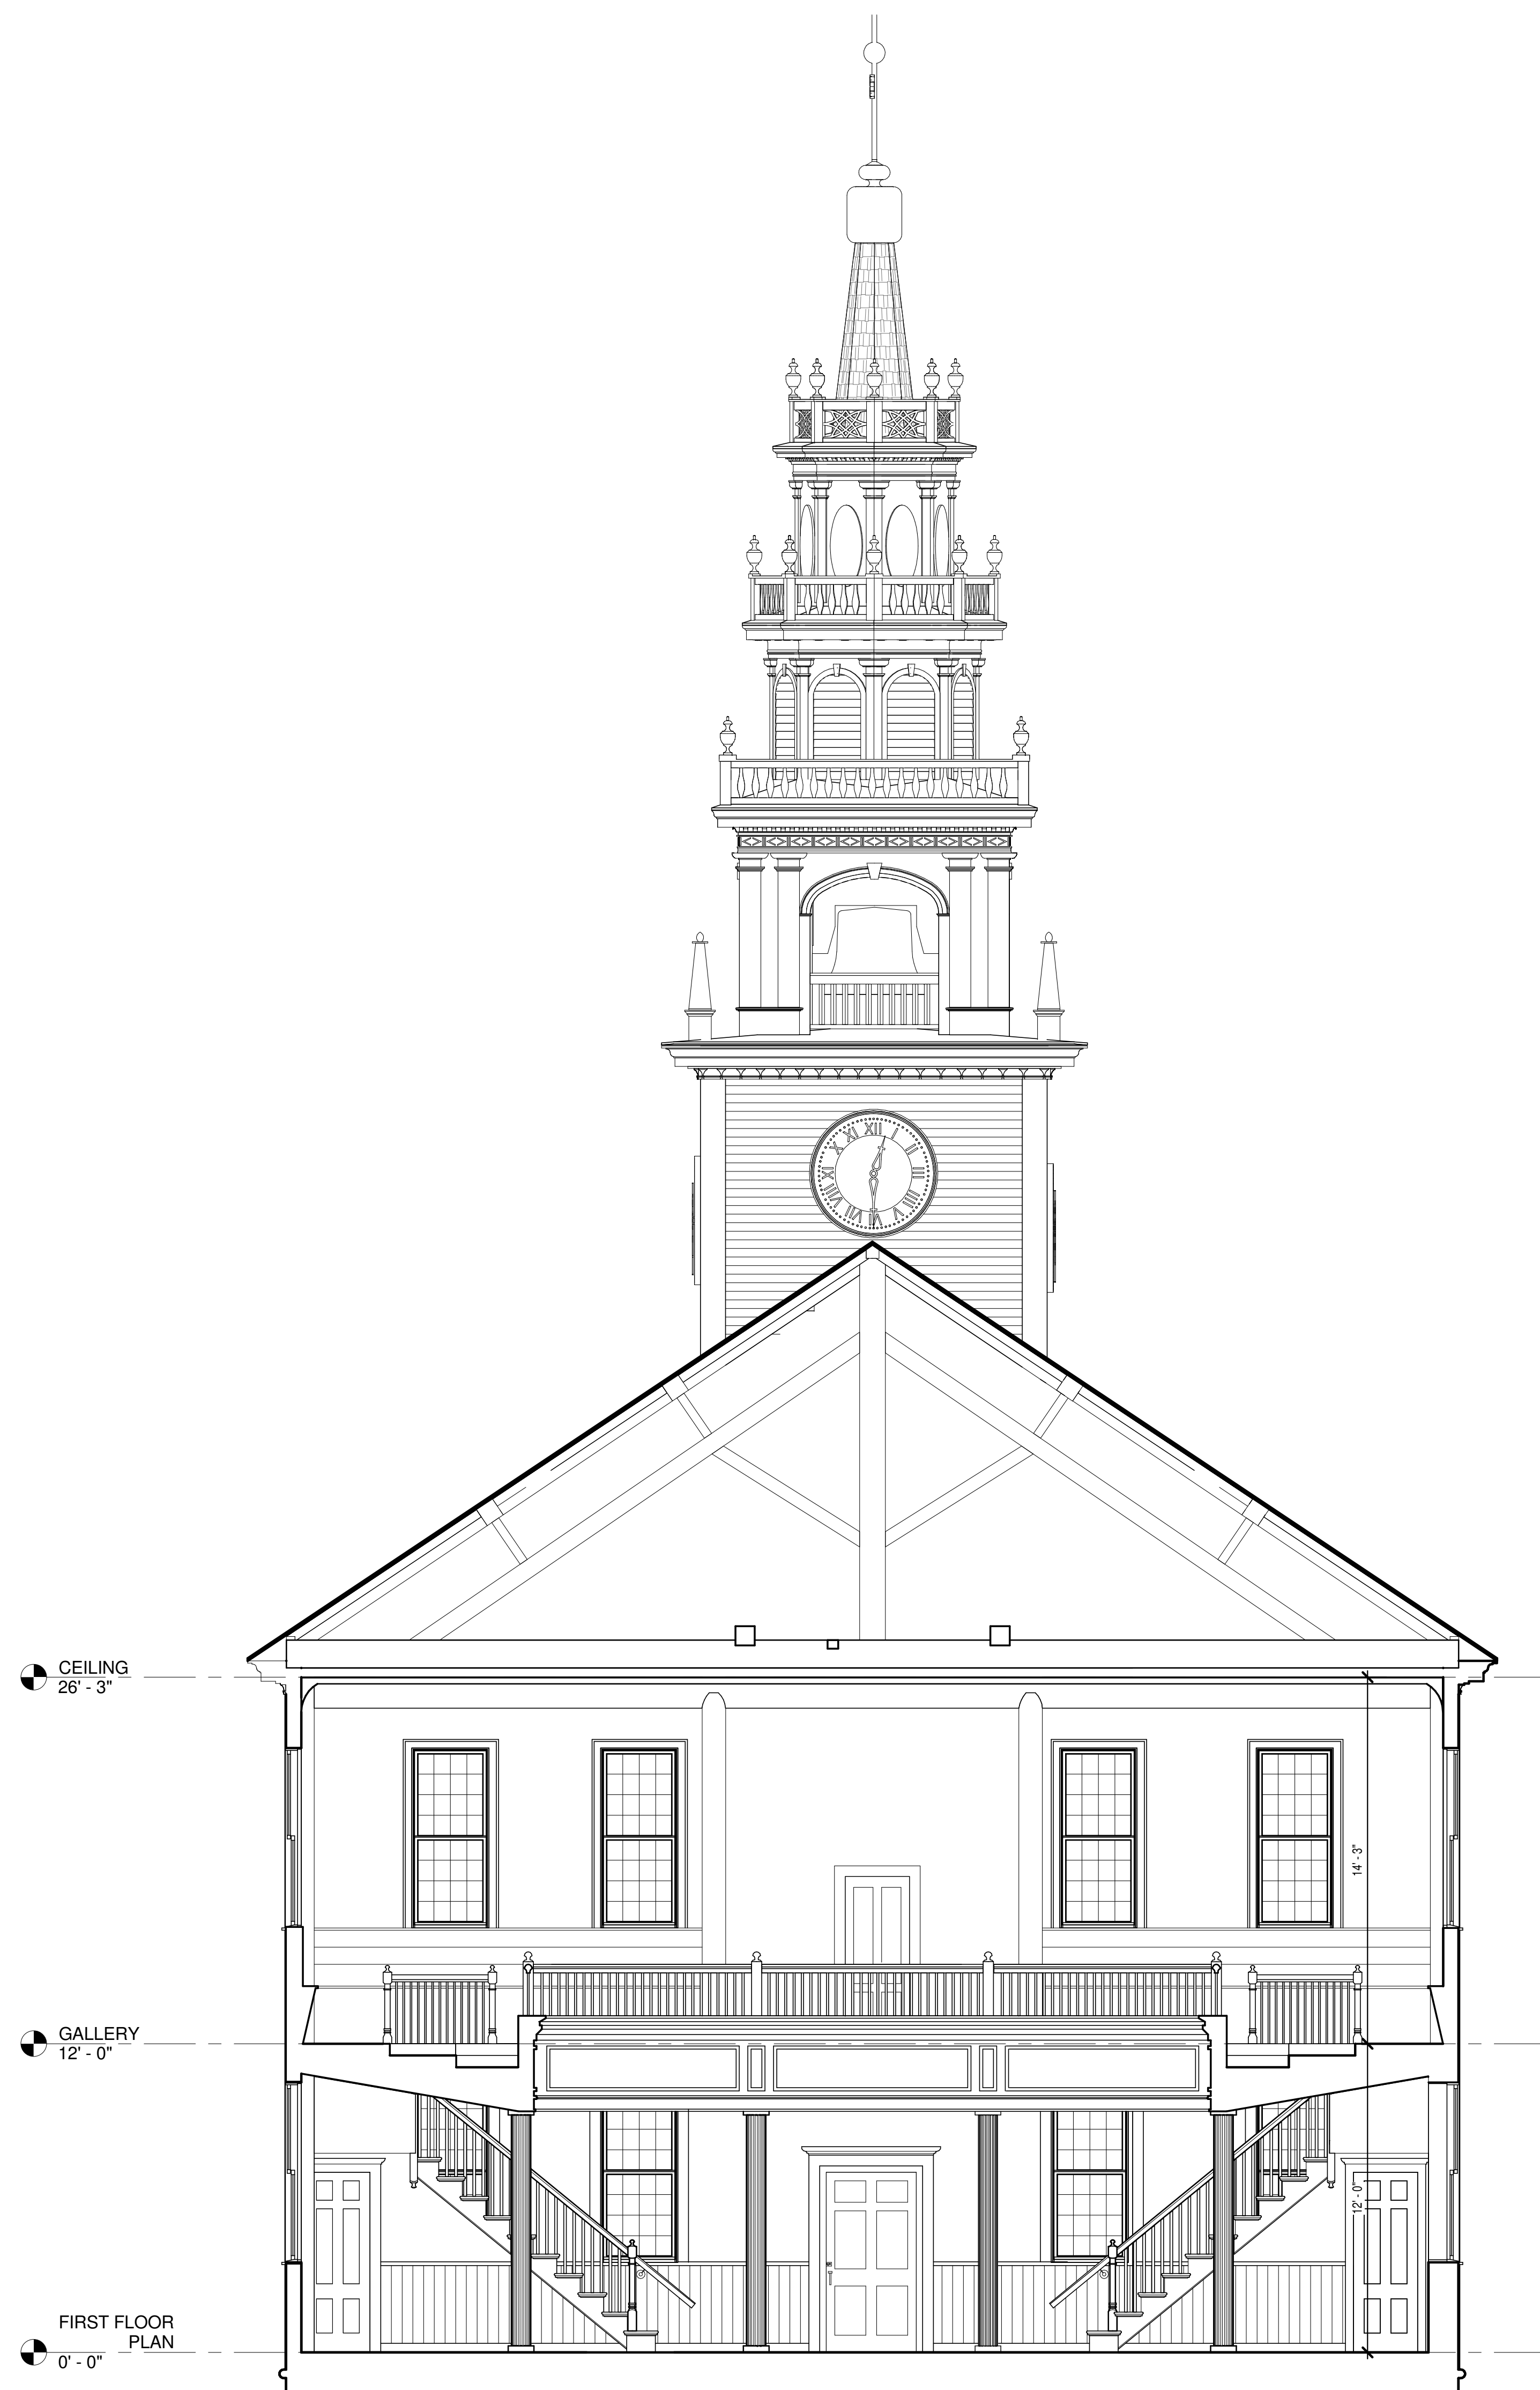



CEILING
26' - 3"

GALLERY
12' - 0"


FIRST FLOOR
PLAN
0' - 0"

SECTION D
1/4" = 1'-0"

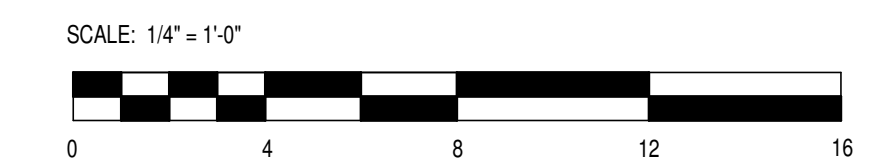


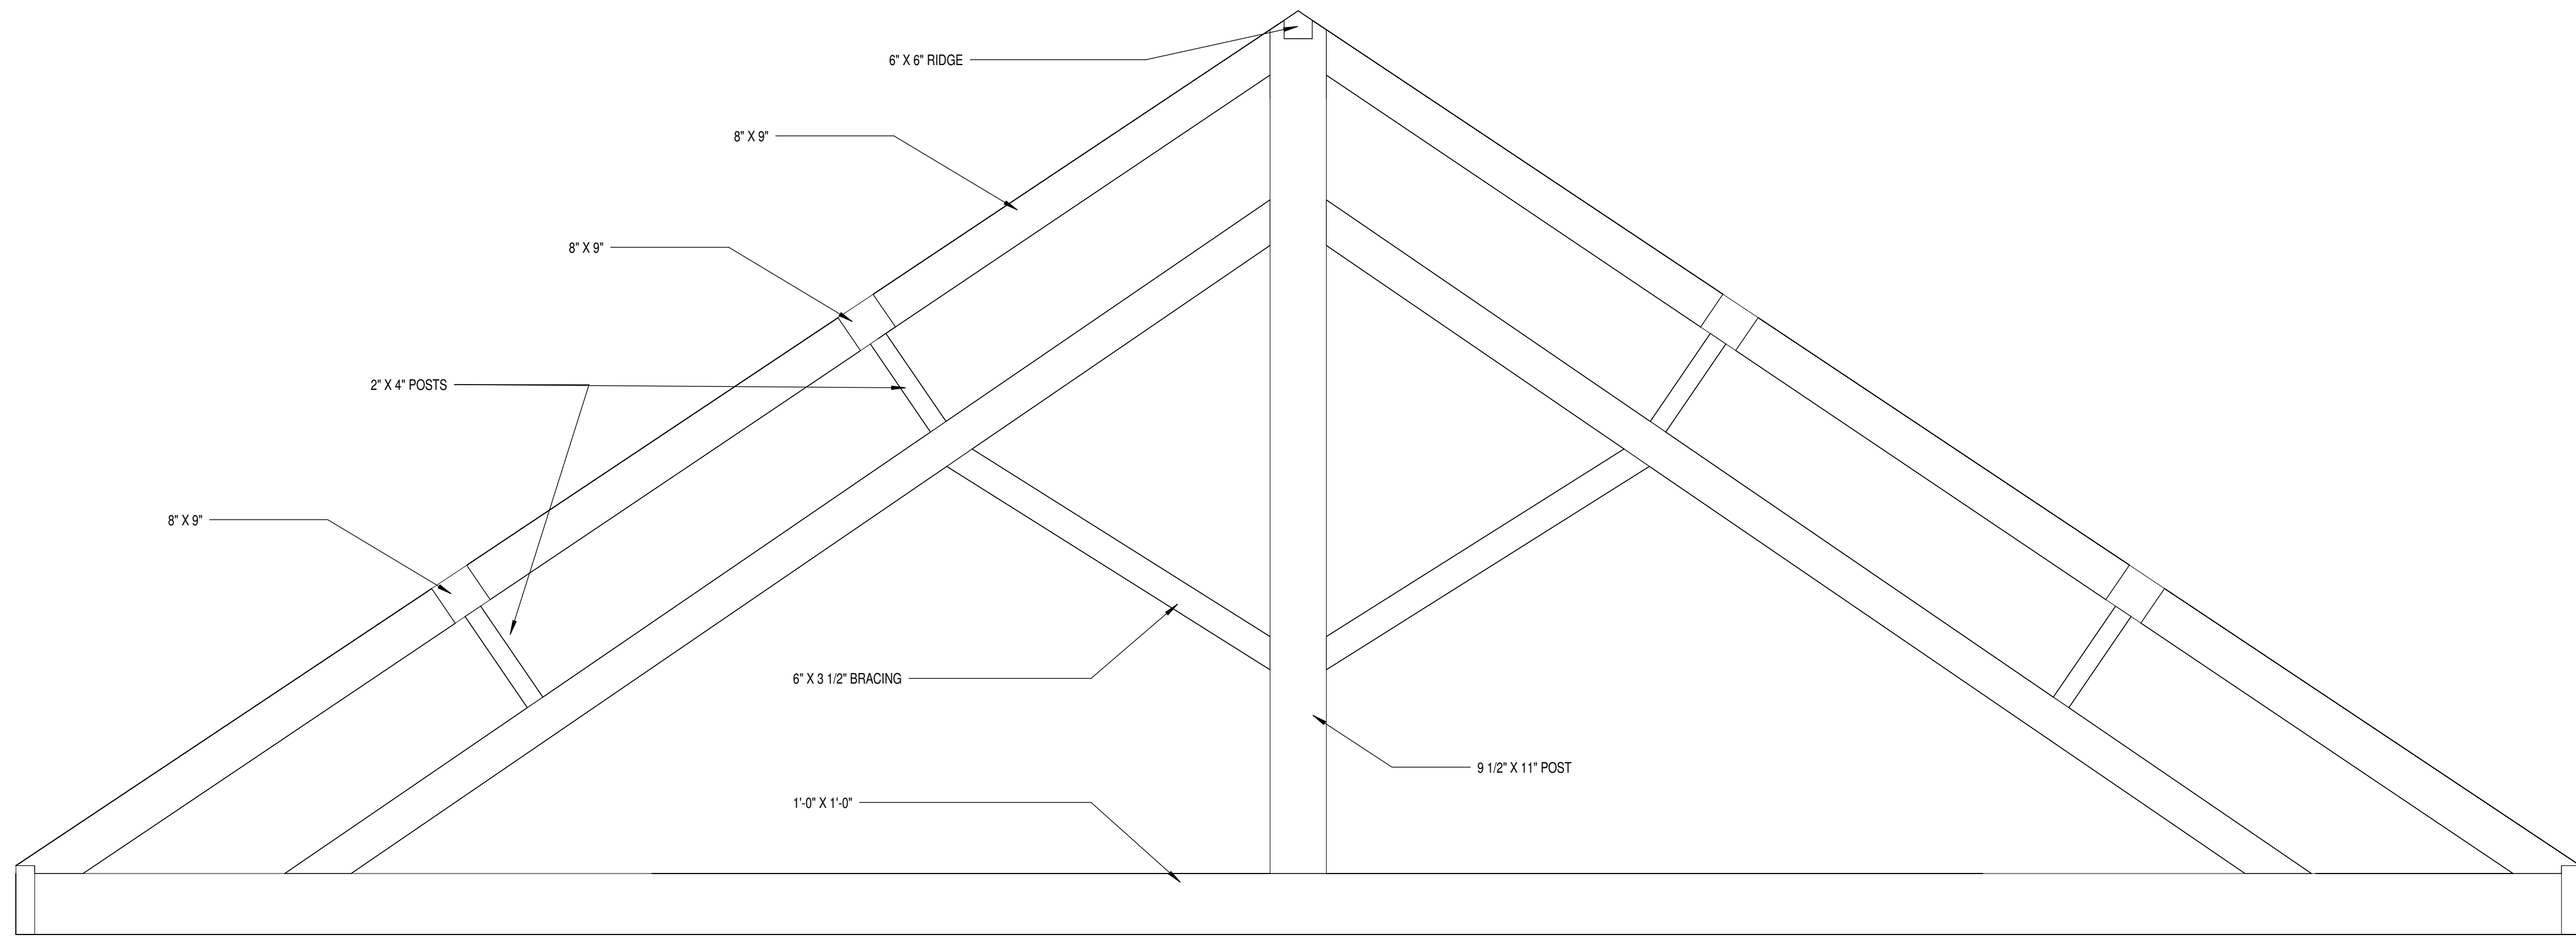


1 ROOF TRUSS
1/2" = 1'-0"

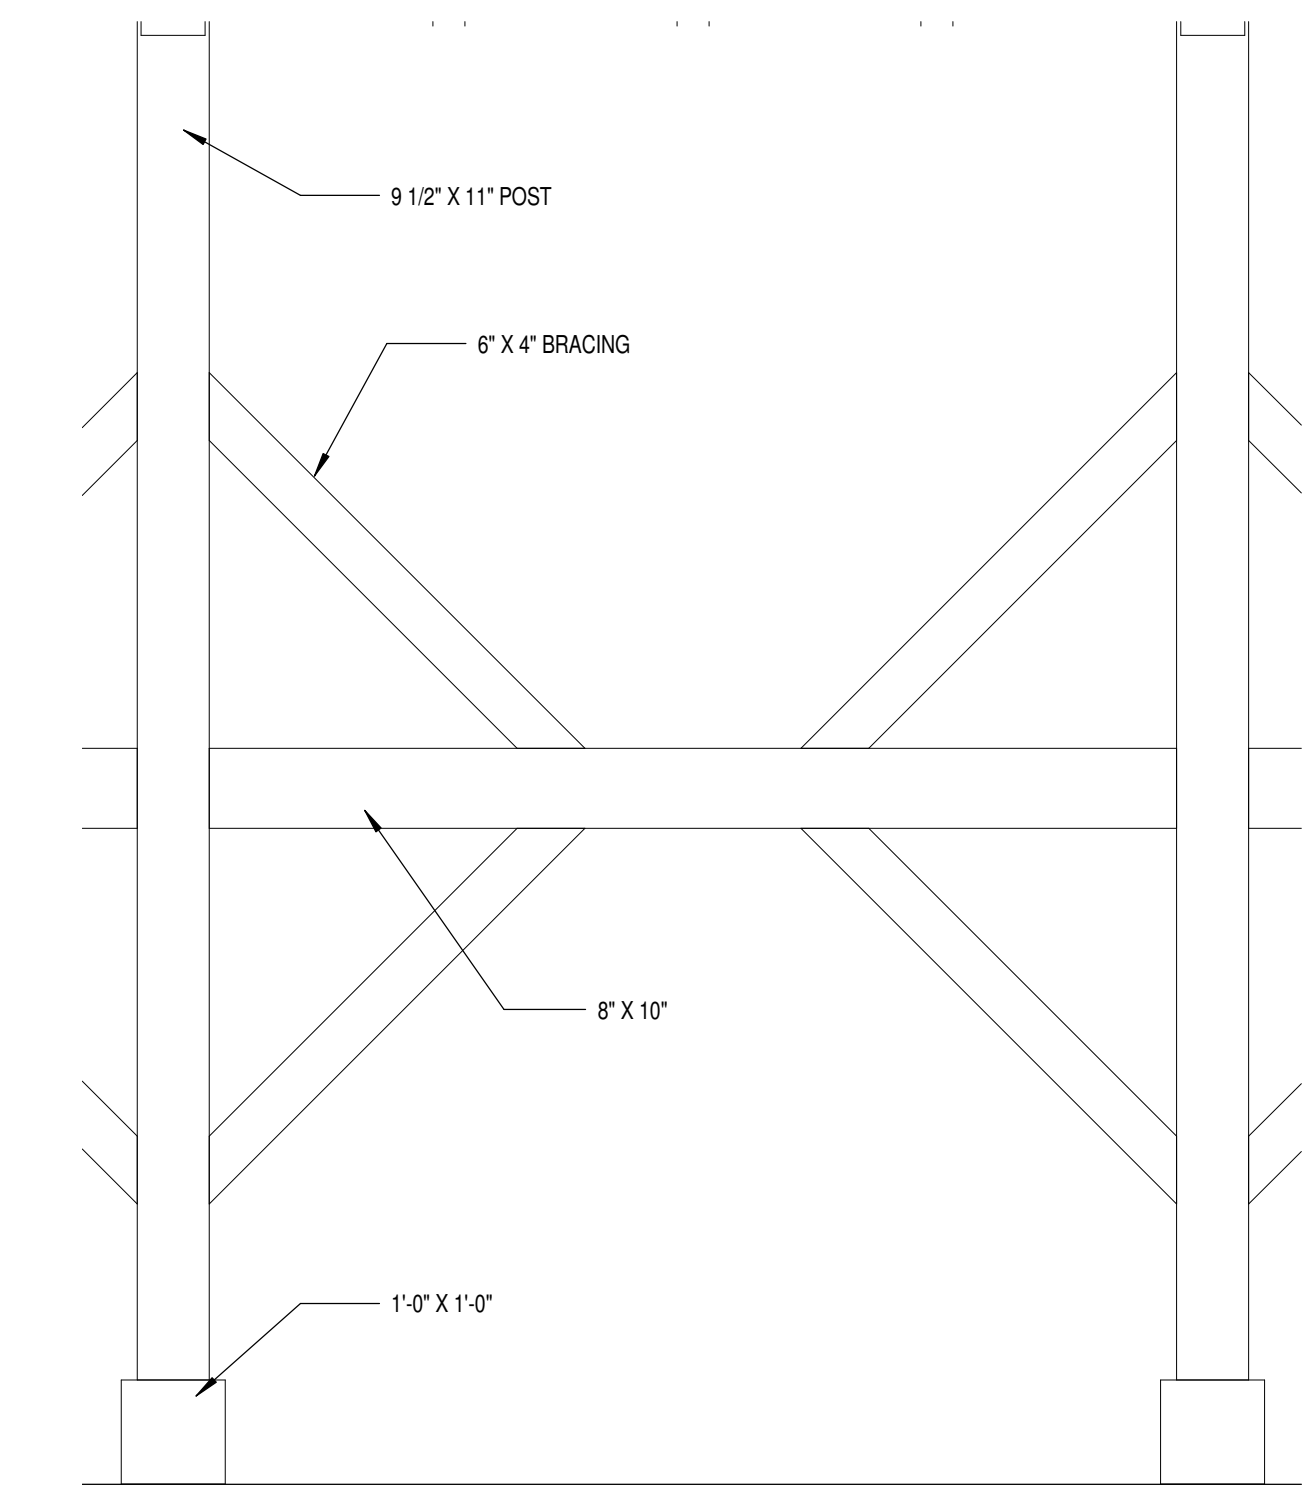


4 TRUSS BRACE
1/2" = 1'-0"

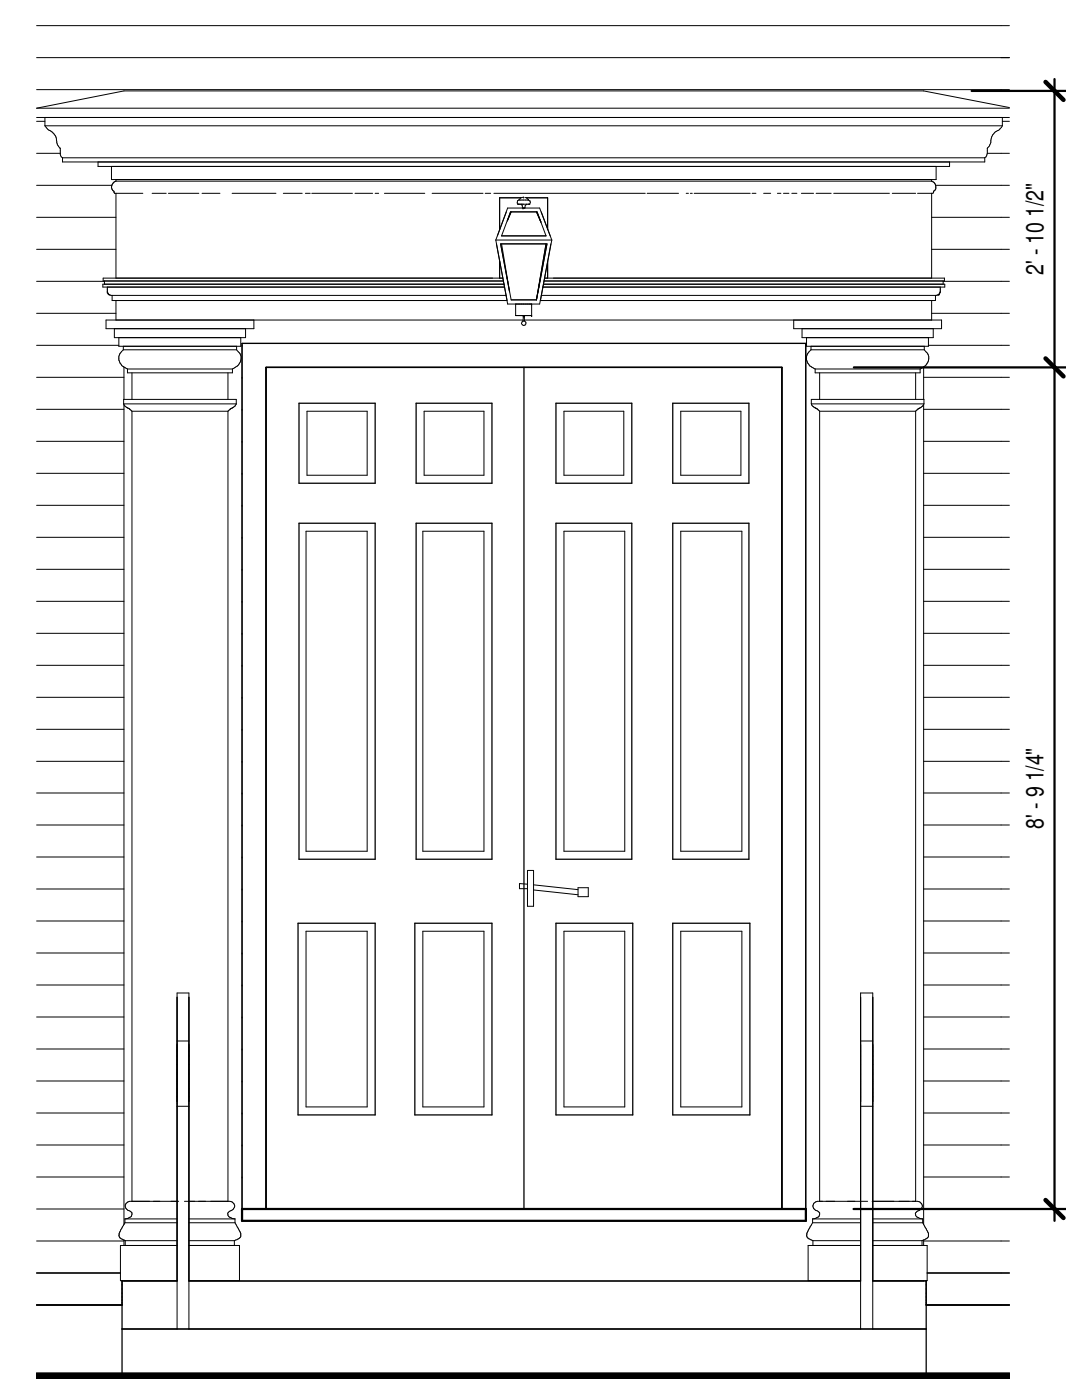


3 EXTERIOR SOUTH ENTRANCE
1/2" = 1'-0"

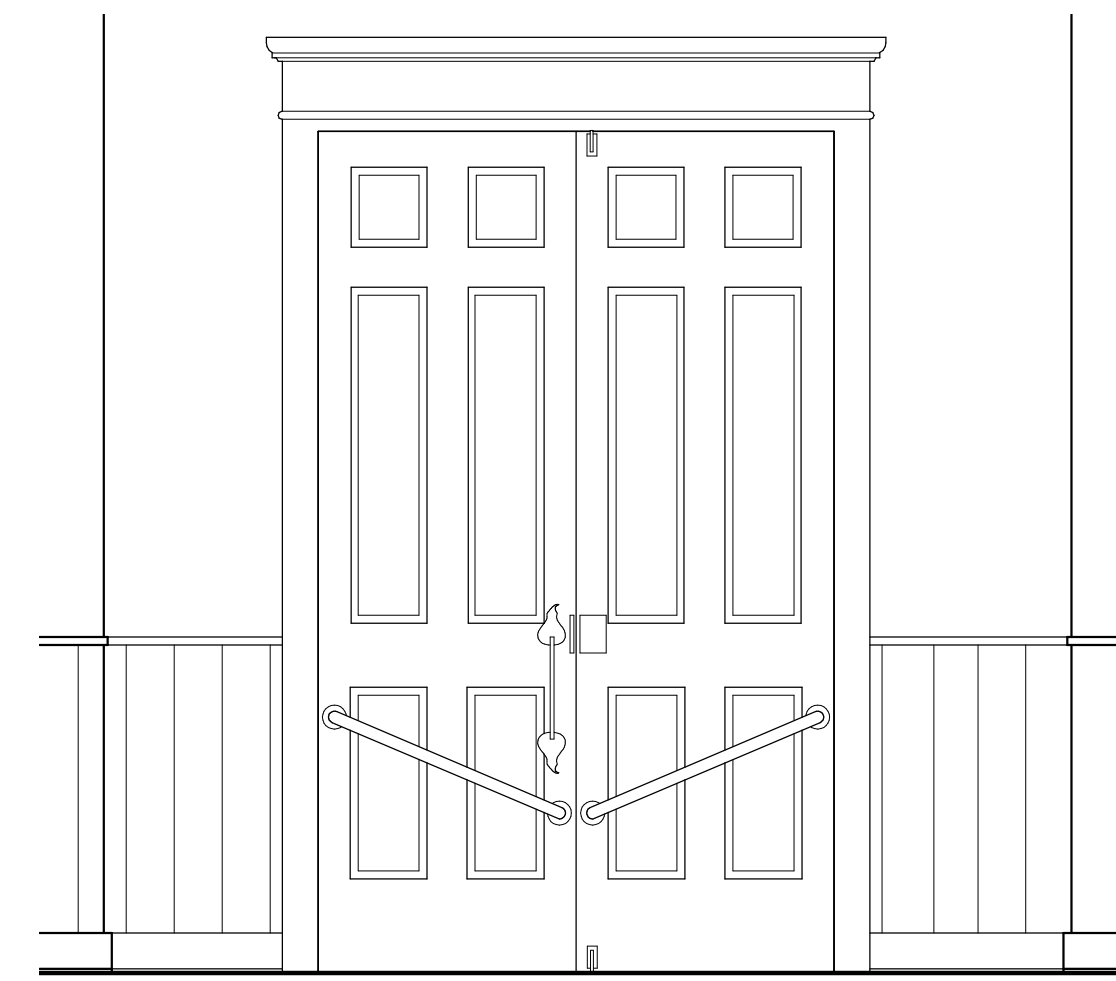

6 INTERIOR SOUTH ENTRANCE
1/2" = 1'-0"

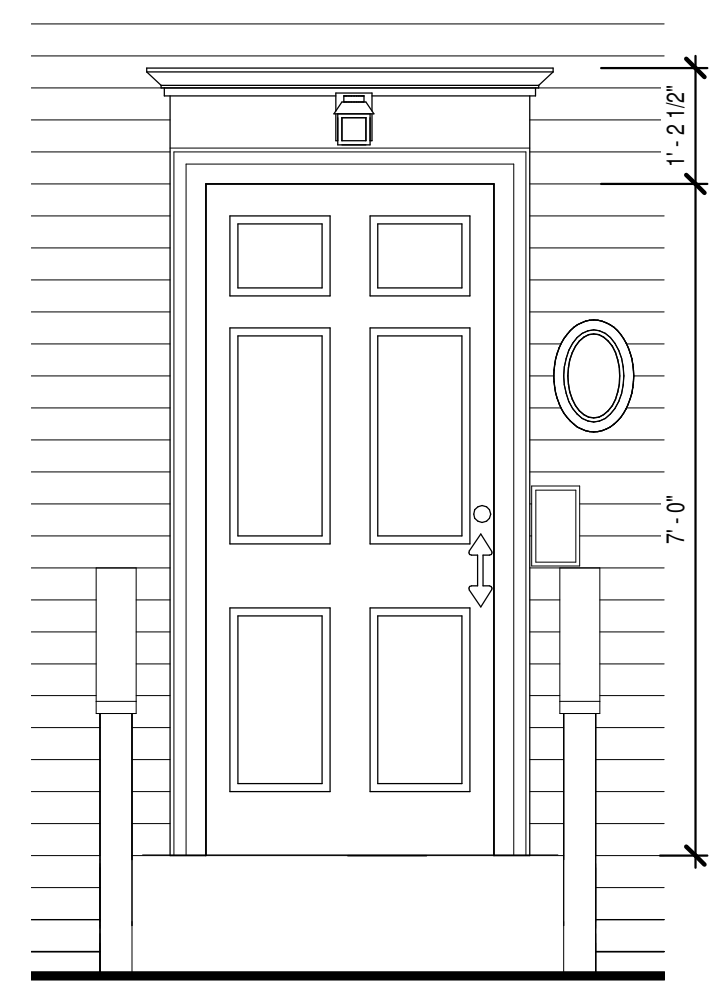


2 EXTERIOR TOWER ENTRANCE
1/2" = 1'-0"

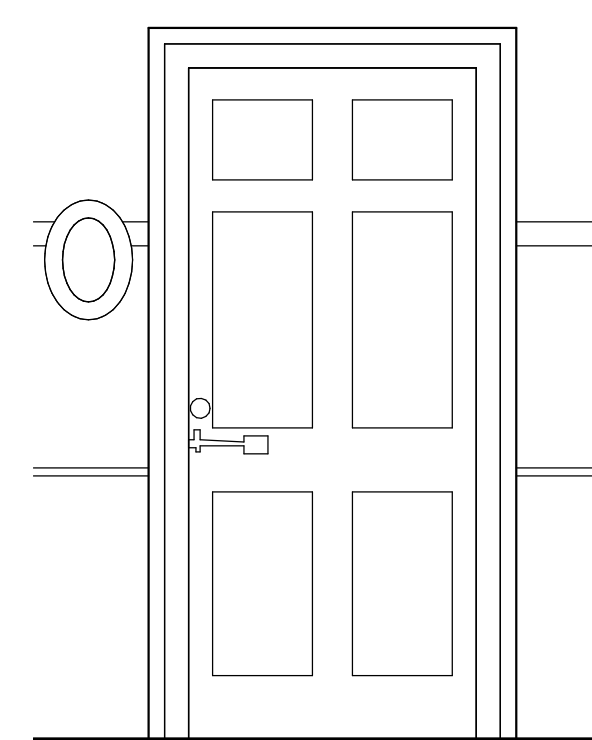

5 INTERIOR TOWER ENTRANCE
1/2" = 1'-0"




8 WAINSCOT PROFILES
1 1/2" = 1'-0"

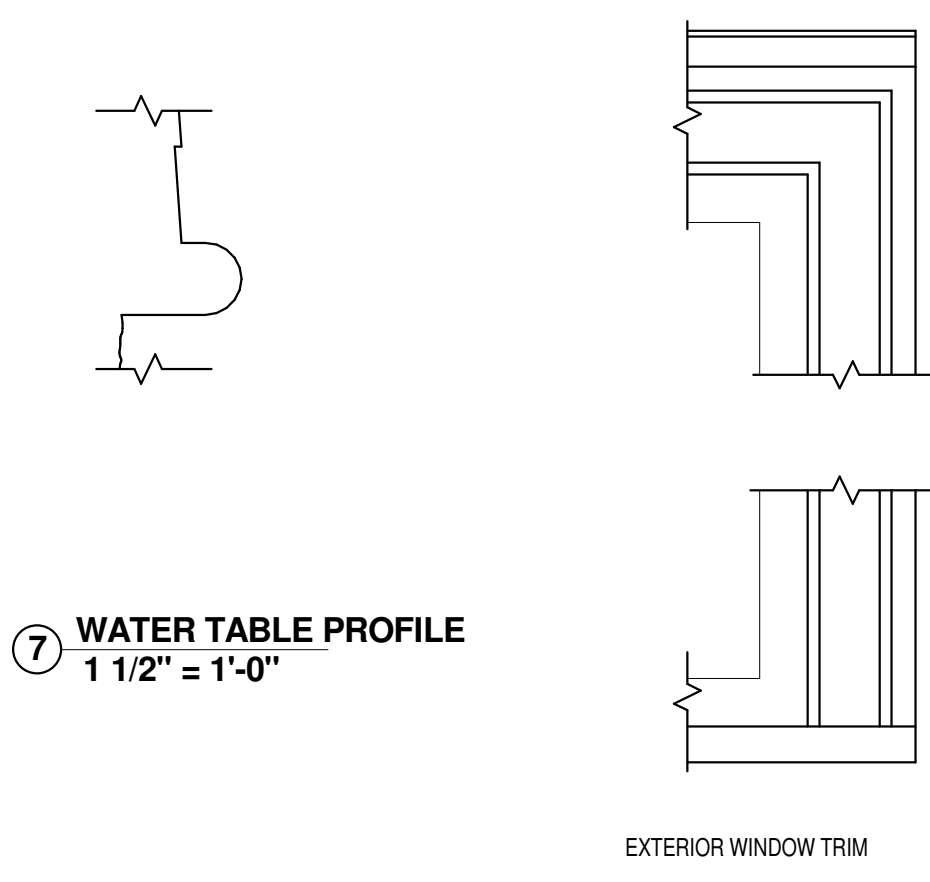


7 WATER TABLE PROFILE
1 1/2" = 1'-0"


10 EXTERIOR WINDOW TRIM
1 1/2" = 1'-0"

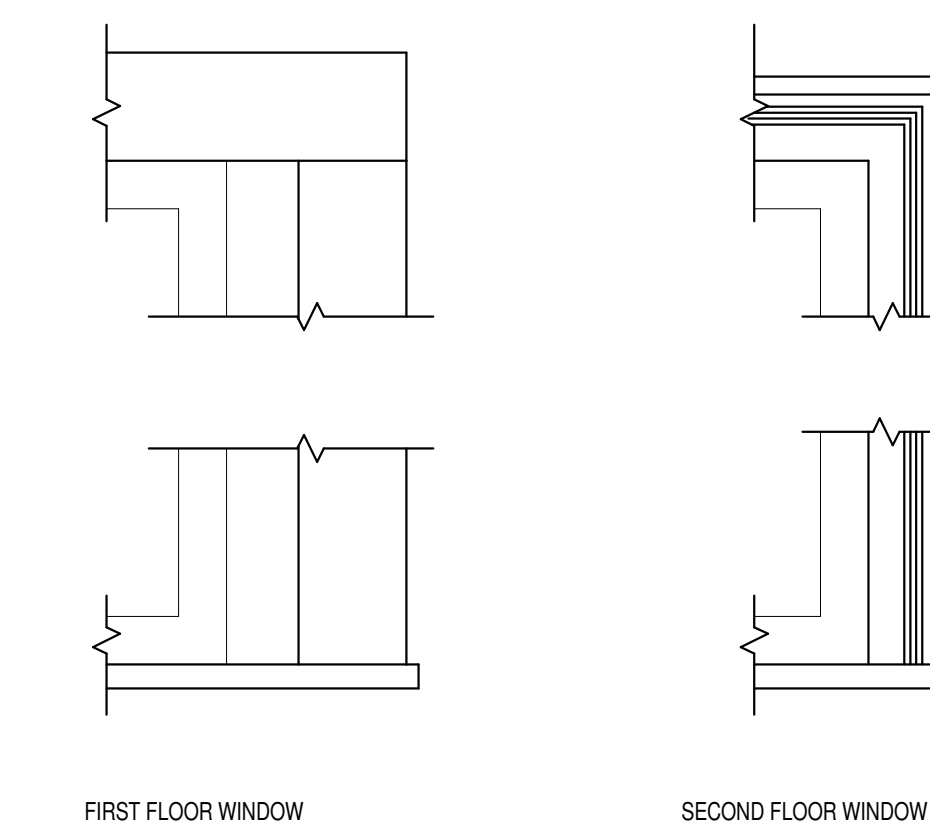


9 INTERIOR WINDOW TRIM
1 1/2" = 1'-0"

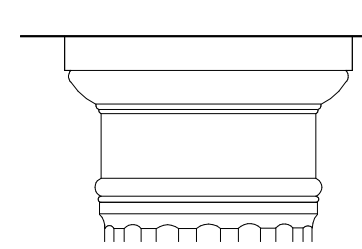

12 COLUMN CAP
1 1/2" = 1'-0"

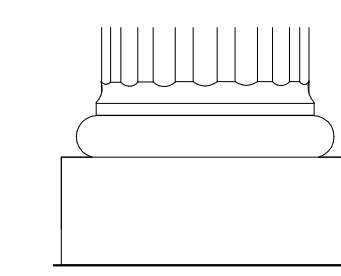

13 COLUMN BASE
1 1/2" = 1'-0"

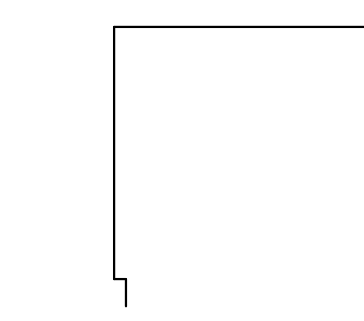

11 CORNER BOARD PROFILE
1 1/2" = 1'-0"



Town of Jaffrey

10 Goodnow Street
Jaffrey, NH 03452

Project Title:


NH HISTORIC PROPERTY
DOCUMENTATION

JAFFREY MEETINGHOUSE

Blackberry Lane
Jaffrey, NH 03452

Sheet Title:

DETAILS

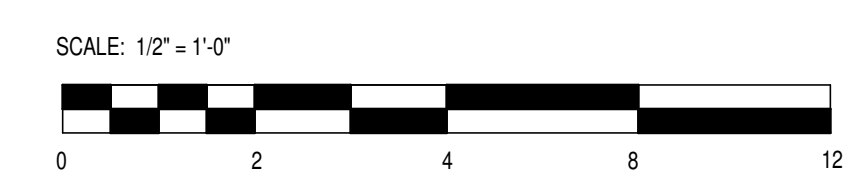

PROJECT NO: 200140035

DRAWN BY: DLA

SCALE: As indicated

PRINT DATE: 4/15/2015 4:05:06 PM

NH STATE NO.

725

11 OF 11